



	PROPERTY LINE			
	STANDARD CURB AND GUTTER			
	REJECT CURB AND GUTTER			
	MOUNTABLE CURB AND GUTTER			
4	ASPHALT PAVEMENT			
959	CONCRETE PAVEMENT PROPOSED 1 FOOT CONTOUR			
	 EXISTING 1 FOOT CONTOUR 			
SAN	SANITARY SEWER			
W	WATERMAIN			
	STORM SEWER			
SAN W	EXISTING SANITARY SEWER EXISTING WATERMAIN			
	EXISTING STORM SEWER			
0 0 0 00	LIGHT POLE (REFER TO PHOTOMETRIC PLAN)			
<u> </u>	ADA PARKING SIGN			
	LANDSCAPE EDGING (REFER TO L2.0)			
ENERAL N				
	XISTING CONDITIONS SURVEY FOR EXISTING CONDITIONS E ROW SHALL BE IN ACCORDANCE WITH THE MUNICIPAL			TIONS
	E ROW SHALL BE IN ACCORDANCE WITH THE MUNICIPAL KS CONSTRUCTION.	STANDA	STEUITICA	CNOIL2
OWNER/CONTRAC	ELD HARMLESS AND DOES NOT WARRANT ANY DEVIATIO TOR FROM THE APPROVED CONSTRUCTION PLANS THAT			
ACTIONS BY ANY	OR ALL REGULATORY AGENCIES.			
	VIEW - NOT FOR CONSTRUCTION UNLESS OTHERWISE N			
CONTRACTOR	CONTRACTOR SHALL COORDINATE ALL FINE GRADING AN	ND TOPS	OILING WITH G	ENERAI
	SCAPE DETAILS AND NOTES" SHEET FOR ADDITIONAL DE FORMATION INCLUDING MATERIALS, GUARANTEE AND EXI			
LANDSCAPE PLAN			RELATED TO	
	ALL REVIEW SITE CONDITIONS FOR UTILITY CONFLICTS, D CK, AND PLANT PLACEMENT CONFLICTS PRIOR TO PLAN			RT AN
CONDITIONS THAT	I MAY HAVE ADVERSE IMPACT ON PLANTING OPERATION	S TO LA	NDSCAPE ARC	CHITECT
	CE PLANTING OPERATIONS UNTIL ALL ADJACENT SITE IN ND FINISH GRADING ARE COMPLETE	IPROVEM	ENTS, IRRIGAT	ION
ANT SCHE	DULE			
	OTANICAL / COMMON NAME	CONT B&B	SIZE 3"Cal	QTY 2
$\langle \cdot \rangle$ $ ^{A}$	cer rubrum 'October Glory' / October Glory Red Maple			
$\langle \cdot \rangle$	cer rubrum "October Glory" / October Glory Red Maple cer x freemanii 'Marmo' / Marmo Maple	B & B	3"Cal	8
$\langle \cdot \rangle$				8
				8
	cer x freemanii 'Marmo' / Marmo Maple inkgo biloba 'Autumn Gold' TM / Maidenhair Tree	B & B	3"Cal	
	cer x freemanii 'Marmo' / Marmo Maple	B & B B & B	3"Cal 3"Cal	7
	cer x freemanii 'Marmo' / Marmo Maple inkgo biloba 'Autumn Gold' TM / Maidenhair Tree	B & B B & B	3"Cal 3"Cal	7
	cer x freemanii 'Marmo' / Marmo Maple inkgo biloba 'Autumn Gold' TM / Maidenhair Tree leditsia triacanthos 'Skyline' / Skyline Honey Locust uercus bicolor / Swamp White Oak	B & B B & B B & B B & B	3"Cal 3"Cal 3"Cal 3"Cal	5
Image: Constraint of the second sec	cer x freemanii 'Marmo' / Marmo Maple inkgo biloba 'Autumn Gold' TM / Maidenhair Tree leditsia triacanthos 'Skyline' / Skyline Honey Locust	B & B B & B B & B	3"Cal 3"Cal 3"Cal	5
$\begin{array}{c} & & \\ & & \\ & & \\ & & \\ \hline \\ & & \\ \hline \\ & & \\ \hline \\ \hline$	cer x freemanii 'Marmo' / Marmo Maple inkgo biloba 'Autumn Gold' TM / Maidenhair Tree leditsia triacanthos 'Skyline' / Skyline Honey Locust uercus bicolor / Swamp White Oak OTANICAL / COMMON NAME icea glauca 'Densata' / Black Hills Spruce	B & B B & B B & B B & B CONT B & B	3"Cal 3"Cal 3"Cal 3"Cal 3"Cal 5IZE 8' Tall	7 5 5 01Y 2
$\begin{array}{c} & & \\ & & \\ & & \\ & & \\ \hline \\ & & \\ \hline \\ & & \\ \hline \\ \hline$	cer x freemanii 'Marmo' / Marmo Maple inkgo biloba 'Autumn Gold' TM / Maidenhair Tree leditsia triacanthos 'Skyline' / Skyline Honey Locust uercus bicolor / Swamp White Oak OTANICAL / COMMON NAME	B & B B & B B & B B & B B & B	3"Cal 3"Cal 3"Cal 3"Cal 5IZE	7 5 5 07Y
Image: Constraint of the second se	cer x freemanii 'Marmo' / Marmo Maple inkgo biloba 'Autumn Gold' TM / Maidenhair Tree leditsia triacanthos 'Skyline' / Skyline Honey Locust uercus bicolor / Swamp White Oak OTANICAL / COMMON NAME icea glauca 'Densata' / Black Hills Spruce OTANICAL / COMMON NAME	B & B B & B B & B B & B B & B CONT B & B	3"Cal 3"Cal 3"Cal 3"Cal 3"Cal 5IZE 8' Tall 5IZE	7 5 5 07Y 2 07Y
Image: Constraint of the second s	cer x freemanii 'Marmo' / Marmo Maple inkgo biloba 'Autumn Gold' TM / Maidenhair Tree leditsia triacanthos 'Skyline' / Skyline Honey Locust uercus bicolor / Swamp White Oak OTANICAL / COMMON NAME icea glauca 'Densata' / Black Hills Spruce OTANICAL / COMMON NAME	B & B B & B B & B B & B B & B CONT B & B	3"Cal 3"Cal 3"Cal 3"Cal 3"Cal 5IZE 8' Tall 5IZE	7 5 5 07Y 2 07Y
$\begin{array}{c} & & \\ & & \\ & & \\ \hline \\ \hline \\ \hline \\ \hline \\ \hline \\ \hline$	cer x freemanii 'Marmo' / Marmo Maple inkgo biloba 'Autumn Gold' TM / Maidenhair Tree leditsia triacanthos 'Skyline' / Skyline Honey Locust uercus bicolor / Swamp White Oak OTANICAL / COMMON NAME icea glauca 'Densata' / Black Hills Spruce OTANICAL / COMMON NAME melanchier x grandiflora 'Autumn Brilliance' / Serviceberry rataegus viridis 'Winter King' / 'Winter King' Hawthorn	B & B B & B B & B B & B CONT B & B & B CONT B & B & B	3"Cal 3"Cal 3"Cal 3"Cal 3"Cal 5IZE 8' Tall SIZE 4' Tall 4' Tall	7 5 5 077 2 077 6 5
Image: Constraint of the second s	cer x freemanii 'Marmo' / Marmo Maple inkgo biloba 'Autumn Gold' TM / Maidenhair Tree leditsia triacanthos 'Skyline' / Skyline Honey Locust uercus bicolor / Swamp White Oak OTANICAL / COMMON NAME icea glauca 'Densata' / Black Hills Spruce OTANICAL / COMMON NAME melanchier x grandiflora 'Autumn Brilliance' / Serviceberry	B & B B & B B & B B & B B & B CONT B & B CONT B & B	3"Cal 3"Cal 3"Cal 3"Cal 3"Cal SIZE 8' Tall SIZE 4' Tall	7 5 5 07Y 2 07Y 6
Image: Constraint of the second s	cer x freemanii 'Marmo' / Marmo Maple inkgo biloba 'Autumn Gold' TM / Maidenhair Tree leditsia triacanthos 'Skyline' / Skyline Honey Locust uercus bicolor / Swamp White Oak OTANICAL / COMMON NAME icea glauca 'Densata' / Black Hills Spruce OTANICAL / COMMON NAME melanchier x grandiflora 'Autumn Brilliance' / Serviceberry rataegus viridis 'Winter King' / 'Winter King' Hawthorn OTANICAL / COMMON NAME	B & B B & B B & B B & B CONT B & B & B CONT B & B & B CONT CONT CONT B & B CONT CONT CONT	3"Cal 3"Cal 3"Cal 3"Cal 3"Cal 5IZE 8' Tall SIZE 4' Tall 4' Tall SIZE	7 5 5 QTY 2 QTY 6 5 QTY
$ \begin{array}{c} $	cer x freemanii 'Marmo' / Marmo Maple inkgo biloba 'Autumn Gold' TM / Maidenhair Tree leditsia triacanthos 'Skyline' / Skyline Honey Locust uercus bicolor / Swamp White Oak OTANICAL / COMMON NAME icea glauca 'Densata' / Black Hills Spruce OTANICAL / COMMON NAME melanchier x grandiflora 'Autumn Brilliance' / Serviceberry rataegus viridis 'Winter King' / 'Winter King' Hawthorn OTANICAL / COMMON NAME ronia melanocarpa 'Iroquois Beauty' TM / Black Chokeberry ornus alba 'Prairie Fire' / Prairie Fire Dogwood	B & B B & B B & B B & B CONT B & B & B CONT B & B & B CONT 3 gal 3 gal	3"Cal 3"Cal 3"Cal 3"Cal 3"Cal 5IZE 8' Tall SIZE 4' Tall 4' Tall SIZE 18" Min. Ht. 24" Min Ht.	7 5 5 077 2 077 6 5 077 6 16
$ \begin{array}{c} $	cer x freemanii 'Marmo' / Marmo Maple inkgo biloba 'Autumn Gold' TM / Maidenhair Tree leditsia triacanthos 'Skyline' / Skyline Honey Locust uercus bicolor / Swamp White Oak OTANICAL / COMMON NAME icea glauca 'Densata' / Black Hills Spruce OTANICAL / COMMON NAME melanchier x grandiflora 'Autumn Brilliance' / Serviceberry rataegus viridis 'Winter King' / 'Winter King' Hawthorn OTANICAL / COMMON NAME ronia melanocarpa 'Iroquois Beauty' TM / Black Chokeberry ornus alba 'Prairie Fire' / Prairie Fire Dogwood iervilla sessilifolia 'Cool Splash' / Cool Splash False Honeysuckle	B & B B & B B & B B & B CONT B & B & B CONT B & B & B CONT 3 gal 3 gal 3 gal	3"Cal 3"Cal 3"Cal 3"Cal 3"Cal 3"Cal 5IZE 8' Tall 5IZE 4' Tall 4' Tall 5IZE 18" Min. Ht. 24" Min Ht. 24" Min Ht.	7 5 5 07Y 2 07Y 6 5 017Y 6 16 28
$ \begin{array}{c} $	cer x freemanii 'Marmo' / Marmo Maple inkgo biloba 'Autumn Gold' TM / Maidenhair Tree leditsia triacanthos 'Skyline' / Skyline Honey Locust uercus bicolor / Swamp White Oak OTANICAL / COMMON NAME icea glauca 'Densata' / Black Hills Spruce OTANICAL / COMMON NAME melanchier x grandiflora 'Autumn Brilliance' / Serviceberry rataegus viridis 'Winter King' / 'Winter King' Hawthorn OTANICAL / COMMON NAME ronia melanocarpa 'Iroquois Beauty' TM / Black Chokeberry ornus alba 'Prairie Fire' / Prairie Fire Dogwood	B & B B & B B & B B & B CONT B & B & B CONT B & B & B CONT 3 gal 3 gal	3"Cal 3"Cal 3"Cal 3"Cal 3"Cal 5IZE 8' Tall SIZE 4' Tall 4' Tall SIZE 18" Min. Ht. 24" Min Ht.	7 5 5 077 2 077 6 5 077 6 16
$\begin{array}{c} & & \\ & & \\ & & \\ & & \\ & & \\ \hline \\ \\ & & \\ \hline \\ \\ \hline \\ \\ & & \\ \hline \\ \hline \\ \\ \hline \\ \hline \\ \\ \hline \\ \\ \hline \\ \\ \hline \\$	cer x freemanii 'Marmo' / Marmo Maple inkgo biloba 'Autumn Gold' TM / Maidenhair Tree leditsia triacanthos 'Skyline' / Skyline Honey Locust uercus bicolor / Swamp White Oak OTANICAL / COMMON NAME icea glauca 'Densata' / Black Hills Spruce OTANICAL / COMMON NAME melanchier x grandiflora 'Autumn Brilliance' / Serviceberry rataegus viridis 'Winter King' / 'Winter King' Hawthorn OTANICAL / COMMON NAME ronia melanocarpa 'Iroquois Beauty' TM / Black Chokeberry ornus alba 'Prairie Fire' / Prairie Fire Dogwood iervilla sessilifolia 'Cool Splash' / Cool Splash False Honeysuckle	B & B B & B B & B B & B CONT B & B & B CONT B & B & B CONT 3 gal 3 gal 3 gal	3"Cal 3"Cal 3"Cal 3"Cal 3"Cal 3"Cal 5IZE 8' Tall 5IZE 4' Tall 4' Tall 5IZE 18" Min. Ht. 24" Min Ht. 24" Min Ht.	7 5 5 07Y 2 07Y 6 5 017Y 6 16 28
$ \begin{array}{c} $	cer x freemanii 'Marmo' / Marmo Maple inkgo biloba 'Autumn Gold' TM / Maidenhair Tree leditsia triacanthos 'Skyline' / Skyline Honey Locust uercus bicolor / Swamp White Oak OTANICAL / COMMON NAME icea glauca 'Densata' / Black Hills Spruce OTANICAL / COMMON NAME melanchier x grandiflora 'Autumn Brilliance' / Serviceberry rataegus viridis 'Winter King' / 'Winter King' Hawthorn OTANICAL / COMMON NAME ronia melanocarpa 'Iroquois Beauty' TM / Black Chokeberry ornus alba 'Prairie Fire' / Prairie Fire Dogwood iervilla sessilifolia 'Cool Splash' / Cool Splash False Honeysuckle ydrangea paniculata 'Little Lamb' / Hardy Hydrangea	B & B B & B B & B B & B CONT B & B & B CONT B & B & B CONT 3 gal 3 gal 3	3"Cal 3"Cal 3"Cal 3"Cal 3"Cal 3"Cal 5IZE 8' Tall 5IZE 4' Tall 4' Tall 5IZE 18" Min. Ht. 24" Min Ht. 24" Min Ht. 24" Min Ht.	7 5 5 077 2 077 2 077 6 5 077 6 16 28 22
$ \begin{array}{c} & \\ & \\ & \\ & \\ & \\ & \\ & \\ & \\ & \\ & $	cer x freemanii 'Marmo' / Marmo Maple inkgo biloba 'Autumn Gold' TM / Maidenhair Tree leditsia triacanthos 'Skyline' / Skyline Honey Locust uercus bicolor / Swamp White Oak OTANICAL / COMMON NAME icea glauca 'Densata' / Black Hills Spruce OTANICAL / COMMON NAME melanchier x grandiflora 'Autumn Brilliance' / Serviceberry rataegus viridis 'Winter King' / 'Winter King' Hawthorn OTANICAL / COMMON NAME ronia melanocarpa 'Iroquois Beauty' TM / Black Chokeberry ornus alba 'Prairie Fire' / Prairie Fire Dagwood iervilla sessilifolia 'Cool Splash' / Cool Splash False Honeysuckle ydrangea paniculata 'Little Lamb' / Hardy Hydrangea hysocarpus opulifolius 'Amber Jubilee' / Ninebark	B & B B & B B & B B & B CONT B & B & B CONT B & B & B CONT 3 gal 3 gal 3	3"Cal 3"Cal 3"Cal 3"Cal 3"Cal SIZE 8' Tall SIZE 4' Tall SIZE 18" Min. Ht. 24" Min Ht. 24" Min Ht. 24" Min Ht. 24" Min Ht.	7 5 5 07Y 2 QTY 6 5 16 28 22 30
	cer x freemanii 'Marmo' / Marmo Maple inkgo biloba 'Autumn Gold' TM / Maidenhair Tree leditsia triacanthos 'Skyline' / Skyline Honey Locust uercus bicolor / Swamp White Oak OTANICAL / COMMON NAME icea glauca 'Densata' / Black Hills Spruce OTANICAL / COMMON NAME melanchier x grandiflora 'Autumn Brilliance' / Serviceberry rataegus viridis 'Winter King' / 'Winter King' Hawthorn OTANICAL / COMMON NAME ronia melanocarpa 'Iroquois Beauty' TM / Black Chokeberry ornus alba 'Prairie Fire' / Prairie Fire Dogwood iervilla sessilifolia 'Cool Splash' / Cool Splash False Honeysuckle ydrangea paniculata 'Little Lamb' / Hardy Hydrangea hysocarpus opulifolius 'Amber Jubilee' / Ninebark hysocarpus opulifolius 'Little Devil' TM / Dwarf Ninebark hus aromatica 'Gro Low' / Gro Low Fragrant Sumac	B & B B & B B & B B & B CONT B & B & B CONT B & B & B CONT 3 gal CONT 3 gal 3 gal 3 3 </td <td>3"Cal 3"Cal 3"Cal 3"Cal 3"Cal 3"Cal 5IZE 8' Tall 5IZE 4' Tall 4' Tall 5IZE 18" Min. Ht. 24" Min Ht. 24" Min Ht. 24" Min Ht. 24" Min Ht. 24" Min Ht. 24" Min Ht. 24" Tall/Wide</td> <td>7 5 5 0TY 2 QTY 6 5 0TY 6 16 28 22 30 45 15</td>	3"Cal 3"Cal 3"Cal 3"Cal 3"Cal 3"Cal 5IZE 8' Tall 5IZE 4' Tall 4' Tall 5IZE 18" Min. Ht. 24" Min Ht. 24" Min Ht. 24" Min Ht. 24" Min Ht. 24" Min Ht. 24" Min Ht. 24" Tall/Wide	7 5 5 0TY 2 QTY 6 5 0TY 6 16 28 22 30 45 15
	cer x freemanii 'Marmo' / Marmo Maple inkgo biloba 'Autumn Gold' TM / Maidenhair Tree leditsia triacanthos 'Skyline' / Skyline Honey Locust uercus bicolor / Swamp White Oak OTANICAL / COMMON NAME icea glauca 'Densata' / Black Hills Spruce OTANICAL / COMMON NAME melanchier x grandiflora 'Autumn Brilliance' / Serviceberry rataegus viridis 'Winter King' / 'Winter King' Hawthorn OTANICAL / COMMON NAME ronia melanocarpa 'Iroquois Beauty' TM / Black Chokeberry ornus alba 'Prairie Fire' / Prairie Fire Dogwood iervilla sessilifolia 'Cool Splash' / Cool Splash False Honeysuckle ydrangea paniculata 'Little Lamb' / Hardy Hydrangea hysocarpus opulifolius 'Amber Jubilee' / Ninebark hysocarpus opulifolius 'Little Devil' TM / Dwarf Ninebark hus aromatica 'Gro Low' / Gro Low Fragrant Sumac osa Meidiland series 'Red' / Red Meidiland Rose	B & B B & B B & B B & B CONT B & B & B CONT B & B & B CONT 3 gal J gal J J J J J J J J J J J	3"Cal 3"Cal 3"Cal 3"Cal 3"Cal 3"Cal 5IZE 8' Tall 5IZE 4' Tall 4' Tall 4' Tall 24" Min Ht. 24" Tall/Wide 18" Tall/Wide	7 5 5 077 2 QTY 6 5 017 6 16 28 21 30 45 15 22
	cer x freemanii 'Marmo' / Marmo Maple inkgo biloba 'Autumn Gold' TM / Maidenhair Tree leditsia triacanthos 'Skyline' / Skyline Honey Locust uercus bicolor / Swamp White Oak OTANICAL / COMMON NAME icea glauca 'Densata' / Black Hills Spruce OTANICAL / COMMON NAME melanchier x grandiflora 'Autumn Brilliance' / Serviceberry rataegus viridis 'Winter King' / 'Winter King' Hawthorn OTANICAL / COMMON NAME ronia melanocarpa 'Iroquois Beauty' TM / Black Chokeberry ornus alba 'Prairie Fire' / Prairie Fire Dogwood iervilla sessilifolia 'Cool Splash' / Cool Splash False Honeysuckle ydrangea paniculata 'Little Lamb' / Hardy Hydrangea hysocarpus opulifolius 'Amber Jubilee' / Ninebark hysocarpus opulifolius 'Little Devil' TM / Dwarf Ninebark hus aromatica 'Gro Low' / Gro Low Fragrant Sumac	B & B B & B B & B B & B CONT B & B & B CONT B & B & B CONT 3 gal CONT 3 gal 3 gal 3 3 </td <td>3"Cal 3"Cal 3"Cal 3"Cal 3"Cal 3"Cal 5IZE 8' Tall 5IZE 4' Tall 4' Tall 5IZE 18" Min. Ht. 24" Min Ht. 24" Min Ht. 24" Min Ht. 24" Min Ht. 24" Min Ht. 24" Min Ht. 24" Tall/Wide</td> <td>7 5 5 0TY 2 QTY 6 5 0TY 6 16 28 22 30 45 15</td>	3"Cal 3"Cal 3"Cal 3"Cal 3"Cal 3"Cal 5IZE 8' Tall 5IZE 4' Tall 4' Tall 5IZE 18" Min. Ht. 24" Min Ht. 24" Min Ht. 24" Min Ht. 24" Min Ht. 24" Min Ht. 24" Min Ht. 24" Tall/Wide	7 5 5 0TY 2 QTY 6 5 0TY 6 16 28 22 30 45 15
$ \begin{array}{c} $	cer x freemanii 'Marmo' / Marmo Maple inkgo biloba 'Autumn Gold' TM / Maidenhair Tree leditsia triacanthos 'Skyline' / Skyline Honey Locust uercus bicolor / Swamp White Oak OTANICAL / COMMON NAME icea glauca 'Densata' / Black Hills Spruce OTANICAL / COMMON NAME melanchier x grandiflora 'Autumn Brilliance' / Serviceberry rataegus viridis 'Winter King' / 'Winter King' Hawthorn OTANICAL / COMMON NAME ronia melanocarpa 'Iroquois Beauty' TM / Black Chokeberry ornus alba 'Prairie Fire' / Prairie Fire Dogwood iervilla sessilifolia 'Cool Splash' / Cool Splash False Honeysuckle ydrangea paniculata 'Little Lamb' / Hardy Hydrangea hysocarpus opulifolius 'Amber Jubilee' / Ninebark hysocarpus opulifolius 'Little Devil' TM / Dwarf Ninebark hus aromatica 'Gro Low' / Gro Low Fragrant Sumac osa Meidiland series 'Red' / Red Meidiland Rose	B & B B & B B & B B & B CONT B & B & B CONT B & B & B CONT 3 gal J gal J J J J J J J J J J J	3"Cal 3"Cal 3"Cal 3"Cal 3"Cal 3"Cal 5IZE 8' Tall 5IZE 4' Tall 4' Tall 4' Tall 24" Min Ht. 24" Tall/Wide 18" Tall/Wide	7 5 5 077 2 QTY 6 5 017 6 16 28 21 30 45 15 22
	cer x freemanii 'Marmo' / Marmo Maple inkgo biloba 'Autumn Gold' TM / Maidenhair Tree leditsia triacanthos 'Skyline' / Skyline Honey Locust uercus bicolor / Swamp White Oak OTANICAL / COMMON NAME icea glauca 'Densata' / Black Hills Spruce OTANICAL / COMMON NAME melanchier x grandiflora 'Autumn Brilliance' / Serviceberry rataegus viridis 'Winter King' / 'Winter King' Hawthorn OTANICAL / COMMON NAME ronia melanocarpa 'Iroquois Beauty' TM / Black Chokeberry ornus alba 'Prairie Fire' / Prairie Fire Dogwood iervilla sessilifolia 'Cool Splash' / Cool Splash False Honeysuckle ydrangea paniculata 'Little Lamb' / Hardy Hydrangea hysocarpus opulifolius 'Amber Jubilee' / Ninebark hysocarpus opulifolius 'Little Devil' TM / Dwarf Ninebark hus aromatica 'Gro Low' / Gro Low Fragrant Sumac osa Meidiland series 'Red' / Red Meidiland Rose yringa meyeri 'Palibin' / Dwarf Korean Lilac	B & B B & B B & B B & B CONT B & B & B CONT B & B & B CONT 3 gal 3 gal 3 3	3"Cal 3"Cal 3"Cal 3"Cal 3"Cal 3"Cal SIZE 8' Tall SIZE 4' Tall SIZE 18" Min. Ht. 24" Min Ht. 24" Min Ht. 24" Min Ht. 24" Min Ht. 18" Min. Ht. 18" Tall/Wide 18" Min. Ht. 18" Min. Ht.	7 5 5 0TY 2 QTY 6 5 0TY 6 16 28 22 30 45 15 22 20
$ \begin{array}{c} $	cer x freemanii 'Marmo' / Marmo Maple inkgo biloba 'Autumn Gold' TM / Maidenhair Tree leditsia triacanthos 'Skyline' / Skyline Honey Locust uercus bicolor / Swamp White Oak OTANICAL / COMMON NAME icea glauca 'Densata' / Black Hills Spruce OTANICAL / COMMON NAME melanchier x grandiflora 'Autumn Brilliance' / Serviceberry rataegus viridis 'Winter King' / 'Winter King' Hawthorn OTANICAL / COMMON NAME ronia melanocarpa 'Iroquois Beauty' TM / Black Chokeberry ornus alba 'Prairie Fire' / Prairie Fire Dogwood iervilla sessilifolia 'Cool Splash' / Cool Splash False Honeysuckle ydrangea paniculata 'Little Lamb' / Hardy Hydrangea hysocarpus opulifolius 'Amber Jubilee' / Ninebark hysocarpus opulifolius 'Little Devil' TM / Dwarf Ninebark hus aromatica 'Gro Low' / Gro Low Fragrant Sumac osa Meidiland series 'Red' / Red Meidiland Rose yringa meyeri 'Palibin' / Dwarf Korean Lilac iburnum dentatum 'Blue Muffin' / Southern Arrowwood	B & B B & B B & B B & B CONT B & B & B CONT B & B & B CONT 3 gal J gal J J	3"Cal 3"Cal 3"Cal 3"Cal 3"Cal 3"Cal SIZE 8' Tall SIZE 4' Tall 4' Tall 24" Min Ht. 18" Min. Ht. 18" Tall/Wide 18" Min. Ht. 24" Min Ht. 24" Tall/Wide 18" Min. Ht. 24" Min Ht. 24" Tall/Wide 18" Min. Ht. 24" Min Ht. 24" Tall/Wide 18" Min. Ht. 24" Min Ht.	7 5 5 077 2 077 6 5 077 6 16 28 21 30 45 15 22 20 11
$ \begin{array}{c} $	cer x freemanii 'Marmo' / Marmo Maple inkgo biloba 'Autumn Gold' TM / Maidenhair Tree leditsia triacanthos 'Skyline' / Skyline Honey Locust uercus bicolor / Swamp White Oak OTANICAL / COMMON NAME icea glauca 'Densata' / Black Hills Spruce OTANICAL / COMMON NAME melanchier x grandiflora 'Autumn Brilliance' / Serviceberry rataegus viridis 'Winter King' / 'Winter King' Hawthorn OTANICAL / COMMON NAME ronia melanocarpa 'Iroquois Beauty' TM / Black Chokeberry ornus alba 'Prairie Fire' / Prairie Fire Dogwood iervilla sessilifolia 'Cool Splash' / Cool Splash False Honeysuckle ydrangea paniculata 'Little Lamb' / Hardy Hydrangea hysocarpus opulifolius 'Amber Jubilee' / Ninebark hysocarpus opulifolius 'Little Devil' TM / Dwarf Ninebark hus aromatica 'Gro Low' / Gro Low Fragrant Sumac osa Meidiland series 'Red' / Red Meidiland Rose yringa meyeri 'Palibin' / Dwarf Korean Lilac 'burnum dentatum 'Blue Muffin' / Southern Arrowwood OTANICAL / COMMON NAME	B & B B & B B & B B & B CONT B & B & B CONT B & B & B CONT 3 gal J gal J J	3"Cal 3"Cal 3"Cal 3"Cal 3"Cal 3"Cal 3"Cal 3"Cal SIZE 8' Tall SIZE 4' Tall SIZE 18" Min. Ht. 24" Min Ht. 24" Min Ht. 24" Min Ht. 18" Min. Ht. 24" Tall/Wide 18" Tall/Wide 18" Min. Ht. 24" Min Ht. 24" Min Ht. 24" Tall/Wide 18" Min. Ht. 24" Min Ht. 24" Tall/Wide 18" Min. Ht. 24" Min Ht. 24" Min Ht.	7 5 5 077 2 077 2 077 6 5 077 6 16 28 27 30 45 15 22 20 11 077
$ \begin{array}{c} $	cer x freemanii 'Marmo' / Marmo Maple inkgo biloba 'Autumn Gold' TM / Maidenhair Tree leditsia triacanthos 'Skyline' / Skyline Honey Locust uercus bicolor / Swamp White Oak OTANICAL / COMMON NAME icea glauca 'Densata' / Black Hills Spruce OTANICAL / COMMON NAME melanchier x grandiflora 'Autumn Brilliance' / Serviceberry rataegus viridis 'Winter King' / 'Winter King' Hawthorn OTANICAL / COMMON NAME ronia melanocarpa 'Iroquois Beauty' TM / Black Chokeberry ornus alba 'Prairie Fire' / Prairie Fire Dogwood iervilla sessilifolia 'Cool Splash' / Cool Splash False Honeysuckle ydrangea paniculata 'Little Lamb' / Hardy Hydrangea hysocarpus opulifolius 'Amber Jubilee' / Ninebark hus aromatica 'Gro Low' / Gro Low Fragrant Sumac osa Meidiland series 'Red' / Red Meidiland Rose yringa meyeri 'Palibin' / Dwarf Korean Lilac 'burnum dentatum 'Blue Muffin' / Southern Arrowwood OTANICAL / COMMON NAME uniperus chinensis 'Sea Green' / Sea Green Juniper	B & B B & B B & B B & B CONT B & B & B CONT B & B & B CONT 3 gal 3 gal 3 3	3"Cal 3"Cal 3"Cal 3"Cal 3"Cal 3"Cal SIZE 8' Tall SIZE 4' Tall SIZE 18" Min. Ht. 24" Min Ht. 24" Min Ht. 24" Min Ht. 18" Min. Ht. 24" Tall/Wide 18" Tall/Wide 18" Min. Ht. 24" Min Ht. 24" Tall/Wide 18" Tall/Wide 18" Min. Ht. 24" Min Ht. 24" Tall/Wide 18" Tall/Wide 18" Tall/Wide 18" Tall/Wide 18" Tall/Wide	7 5 5 0TY 2 QTY 6 5 0TY 6 16 28 22 30 45 15 22 20 11 0TY 12
$ \begin{array}{c} $	cer x freemanii 'Marmo' / Marmo Maple inkgo biloba 'Autumn Gold' TM / Maidenhair Tree leditsia triacanthos 'Skyline' / Skyline Honey Locust uercus bicolor / Swamp White Oak OTANICAL / COMMON NAME icea glauca 'Densata' / Black Hills Spruce OTANICAL / COMMON NAME melanchier x grandifilora 'Autumn Brilliance' / Serviceberry rataegus viridis 'Winter King' / 'Winter King' Hawthorn OTANICAL / COMMON NAME ronia melanocarpa 'Iroquois Beauty' TM / Black Chokeberry ornus alba 'Prairie Fire' / Prairie Fire Dogwood iervilla sessilifolia 'Cool Splash' / Cool Splash False Honeysuckle ydrangea paniculata 'Little Lamb' / Hardy Hydrangea hysocarpus opulifolius 'Amber Jubilee' / Ninebark hus aromatica 'Gro Low' / Gro Low Fragrant Sumac osa Meidiland series 'Red' / Red Meidiland Rose yringa meyeri 'Palibin' / Dwarf Korean Lllac 'burnum dentatum 'Blue Muffin' / Southern Arrowwood OTANICAL / COMMON NAME uniperus sabina 'Mini-Arcadia' / Mini Arcadia Juniper tuniperus sabina 'Mini-Arcadia' / Mini Arcadia Juniper	B & B B & B B & B B & B CONT B & B & B CONT B & B & B CONT 3 gal J gal J J	3"Cal 3"Cal 3"Cal 3"Cal 3"Cal 3"Cal 3"Cal SIZE 8' Tall SIZE 4' Tall SIZE 18" Min. Ht. 24" Min Ht. 24" Min Ht. 24" Min Ht. 18" Min. Ht. 24" Min Ht. 24" Tall/Wide 18" Tall/Wide 18" Tall/Wide 18" Tall/Wide 18" Tall/Wide 18" Tall/Wide 18" Tall/Wide	7 5 5 0TY 2 QTY 6 16 28 217 6 16 28 2017 6 116 28 20 15 22 30 45 15 22 30 45 15 21 13 52
$ \begin{array}{c} $	cer x freemanii 'Marmo' / Marmo Maple inkgo biloba 'Autumn Gold' TM / Maidenhair Tree leditsia triacanthos 'Skyline' / Skyline Honey Locust uercus bicolor / Swamp White Oak OTANICAL / COMMON NAME icea glauca 'Densata' / Black Hills Spruce OTANICAL / COMMON NAME melanchier x grandiflora 'Autumn Brilliance' / Serviceberry rataegus viridis 'Winter King' / 'Winter King' Hawthorn OTANICAL / COMMON NAME ronia melanocarpa 'Iroquois Beauty' TM / Black Chokeberry ornus alba 'Prairie Fire' / Prairie Fire Dagwood iervilla sessilifolia 'Cool Splash' / Cool Splash False Honeysuckle ydrangea paniculata 'Little Lamb' / Hardy Hydrangea hysocarpus opulifolius 'Amber Jubilee' / Ninebark hus aromatica 'Gro Low' / Gro Low Fragrant Sumac osa Meidiland series 'Red' / Red Meidiland Rose yringa meyeri 'Palibin' / Dwarf Korean Lilac iburnum dentatum 'Blue Muffin' / Southern Arrowwood OTANICAL / COMMON NAME uniperus sabina 'Mini-Arcadia' / Mini Arcadia Juniper	B & B B & B B & B B & B CONT B & B & B CONT B & B & B CONT 3 gal J gal J J	3"Cal 3"Cal 3"Cal 3"Cal 3"Cal 3"Cal SIZE 8' Tall SIZE 4' Tall SIZE 18" Min. Ht. 24" Min Ht. 24" Tall/Wide 18" Min. Ht. 24" Min Ht. 24" Min Ht. 24" Tall/Wide 18" Tall/Wide 18" Tall/Wide 18" Tall/Wide	7 5 5 077 2 077 2 077 6 5 077 6 16 28 27 30 45 15 22 20 11 077 12 13
$ \begin{array}{c} $	cer x freemanii 'Marmo' / Marmo Maple inkgo biloba 'Autumn Gold' TM / Maidenhair Tree leditsia triacanthos 'Skyline' / Skyline Honey Locust uercus bicolor / Swamp White Oak OTANICAL / COMMON NAME icea glauca 'Densata' / Block Hills Spruce OTANICAL / COMMON NAME melanchier x grandiflora 'Autumn Brilliance' / Serviceberry rataegus viridis 'Winter King' / 'Winter King' Hawthorn OTANICAL / COMMON NAME ronia melanccarpa 'Iroquois Beauty' TM / Black Chokeberry ornus alba 'Prairie Fire' / Prairie Fire Dogwood iervilla sessilifolia 'Cool Splash' / Cool Splash False Honeysuckle ydrangea paniculata 'Little Lamb' / Hardy Hydrangea hysocarpus apulifolius 'Amber Jubilee' / Ninebark hus aromatica 'Gro Low' / Gro Low Fragrant Sumac osa Meidiland series 'Red' / Red Meidiland Rose yringa meyeri 'Polibin' / Dwarf Korean Lilac 'burnum dentatum 'Blue Muffin' / Southern Arrowwood OTANICAL / COMMON NAME uniperus sabina 'Mini–Arcadia' / Mini Arcadia Juniper txus x media 'Tauntonii' / Tauton Yew OTANICAL / COMMON NAME stilbe × arendsii 'Fanal' / Fanal Red Astilbe	B & B B & B B & B B & B CONT B & B & B CONT B & B & B CONT 3 gal J gal J J	3"Cal 3"Cal 3"Cal 3"Cal 3"Cal 3"Cal SIZE 8' Tall SIZE 4' Tall SIZE 18" Min. Ht. 24" Min Ht. 24" Min Ht. 24" Min Ht. 18" All./Wide 18" Tall/Wide	7 5 5 077 2 077 6 5 077 6 16 28 27 30 45 15 22 30 45 15 22 30 45 15 20 11 077 12 077
$ \begin{array}{c} $	cer x freemanii 'Marmo' / Marmo Maple inkgo biloba 'Autumn Gold' TM / Maidenhair Tree leditsia triacanthos 'Skyline' / Skyline Honey Locust uercus bicolor / Swamp White Oak OTANICAL / COMMON NAME icea glauca 'Densata' / Black Hills Spruce OTANICAL / COMMON NAME melanchier x grandiflora 'Autumn Brilliance' / Serviceberry rataegus viridis 'Winter King' / 'Winter King' Hawthorn OTANICAL / COMMON NAME ronia melanocarpa 'Iroquois Beauty' TM / Black Chokeberry ornus alba 'Prairie Fire' / Prairie Fire Dogwood iervilla sessilifolia 'Cool Splash' / Cool Splash False Honeysuckle ydrangea paniculata 'Little Lamb' / Hardy Hydrangea hysocarpus opulifolius 'Amber Jubilee' / Ninebark hysocarpus opulifolius 'Little Devil' TM / Dwarf Ninebark hus aromatica 'Gro Low' / Gro Low Fragrant Sumac osa Meidiland series 'Red' / Red Meidiland Rose yringa meyeri 'Palibin' / Dwarf Korean Lilac burnum dentatum 'Blue Muffin' / Southern Arrowwood OTANICAL / COMMON NAME uniperus sabina 'Mini-Arcadia' / Mini Arcadia Juniper txus x media 'Tauntonii' / Tauton Yew OTANICAL / COMMON NAME stilbe * arendsii 'Fanal' / Fanal Red Astilbe alamagrostis x acutiflora 'Karl Foerster' / Feather Reed Grass	B & B B & B B & B B & B B & B CONT B & B & B CONT B & B & B CONT 3 gal J gal J J	3"Cal 3"Cal 3"Cal 3"Cal 3"Cal 3"Cal 3"Cal SIZE 8' Tall SIZE 4' Tall SIZE 18" Min. Ht. 24" Min Ht. 18" Min. Ht. 24" Min Ht. 24" Min Ht. 24" Min Ht. 18" Tall/Wide 18" Tall/Wide	7 7 5 077 2 077 6 16 28 21 30 45 16 22 30 45 15 22 30 45 15 22 30 45 15 22 30 45 15 27 17 13 52 077 44 49
$ \begin{array}{c} $	cer x freemanii 'Marmo' / Marmo Maple inkgo biloba 'Autumn Gold' TM / Maidenhair Tree leditsia triacanthos 'Skyline' / Skyline Honey Locust uercus bicolor / Swamp White Oak OTANICAL / COMMON NAME icea glauca 'Densata' / Block Hills Spruce OTANICAL / COMMON NAME melanchier x grandiflora 'Autumn Brilliance' / Serviceberry rataegus viridis 'Winter King' / 'Winter King' Hawthorn OTANICAL / COMMON NAME ronia melanccarpa 'Iroquois Beauty' TM / Black Chokeberry ornus alba 'Prairie Fire' / Prairie Fire Dogwood iervilla sessilifolia 'Cool Splash' / Cool Splash False Honeysuckle ydrangea paniculata 'Little Lamb' / Hardy Hydrangea hysocarpus apulifolius 'Amber Jubilee' / Ninebark hus aromatica 'Gro Low' / Gro Low Fragrant Sumac osa Meidiland series 'Red' / Red Meidiland Rose yringa meyeri 'Polibin' / Dwarf Korean Lilac 'burnum dentatum 'Blue Muffin' / Southern Arrowwood OTANICAL / COMMON NAME uniperus sabina 'Mini–Arcadia' / Mini Arcadia Juniper txus x media 'Tauntonii' / Tauton Yew OTANICAL / COMMON NAME stilbe × arendsii 'Fanal' / Fanal Red Astilbe	B & B B & B B & B B & B B & B CONT B & B & B CONT B & B & B CONT 3 gal J gal J J	3"Cal 3"Cal 3"Cal 3"Cal 3"Cal 3"Cal SIZE 8' Tall SIZE 4' Tall SIZE 18" Min. Ht. 24" Min Ht. 24" Min Ht. 24" Min Ht. 18" Amarkan Ht. 24" Min Ht. 24" Tall/Wide 18" Tall/Wide	7 5 5 077 2 QTY 6 5 017 6 16 22 30 45 15 22 30 45 15 22 30 45 15 20 11 QTY 12 20 11 QTY 12 20 11 QTY 12 20 13 52 QTY 44
	cer x freemanii 'Marmo' / Marmo Maple inkgo biloba 'Autumn Gold' TM / Maidenhair Tree leditsia triacanthos 'Skyline' / Skyline Honey Locust uercus bicolor / Swamp White Oak OTANICAL / COMMON NAME icea glauca 'Densata' / Black Hills Spruce OTANICAL / COMMON NAME melanchier x grandiflora 'Autumn Brilliance' / Serviceberry rataegus viridis 'Winter King' / 'Winter King' Hawthorn OTANICAL / COMMON NAME ronia melanocarpa 'Iroquois Beauty' TM / Black Chokeberry ornus alba 'Prairie Fire' / Prairie Fire Dogwood iervilla sessilifolia 'Cool Splash' / Cool Splash False Honeysuckle ydrangea paniculata 'Little Lamb' / Hardy Hydrangea hysocarpus opulifolius 'Amber Jubilee' / Ninebark hysocarpus opulifolius 'Little Devil' TM / Dwarf Ninebark hus aromatica 'Gro Low' / Gro Low Fragrant Sumac osa Meidiland series 'Red' / Red Meidiland Rose yringa meyeri 'Palibin' / Dwarf Korean Lilac burnum dentatum 'Blue Muffin' / Southern Arrowwood OTANICAL / COMMON NAME uniperus sabina 'Mini-Arcadia' / Mini Arcadia Juniper txus x media 'Tauntonii' / Tauton Yew OTANICAL / COMMON NAME stilbe * arendsii 'Fanal' / Fanal Red Astilbe alamagrostis x acutiflora 'Karl Foerster' / Feather Reed Grass	B & B B & B B & B B & B B & B CONT B & B & B CONT B & B & B CONT 3 gal J gal J J	3"Cal 3"Cal 3"Cal 3"Cal 3"Cal 3"Cal 3"Cal SIZE 8' Tall SIZE 4' Tall SIZE 18" Min. Ht. 24" Min Ht. 18" Min. Ht. 24" Min Ht. 24" Min Ht. 24" Min Ht. 18" Tall/Wide 18" Tall/Wide	7 7 5 9 077 2 077 6 16 28 27 6 16 28 21 16 22 30 45 15 22 30 45 15 22 30 45 15 22 30 45 15 207 11 077 12 13 52 077 44 49

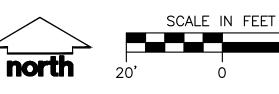


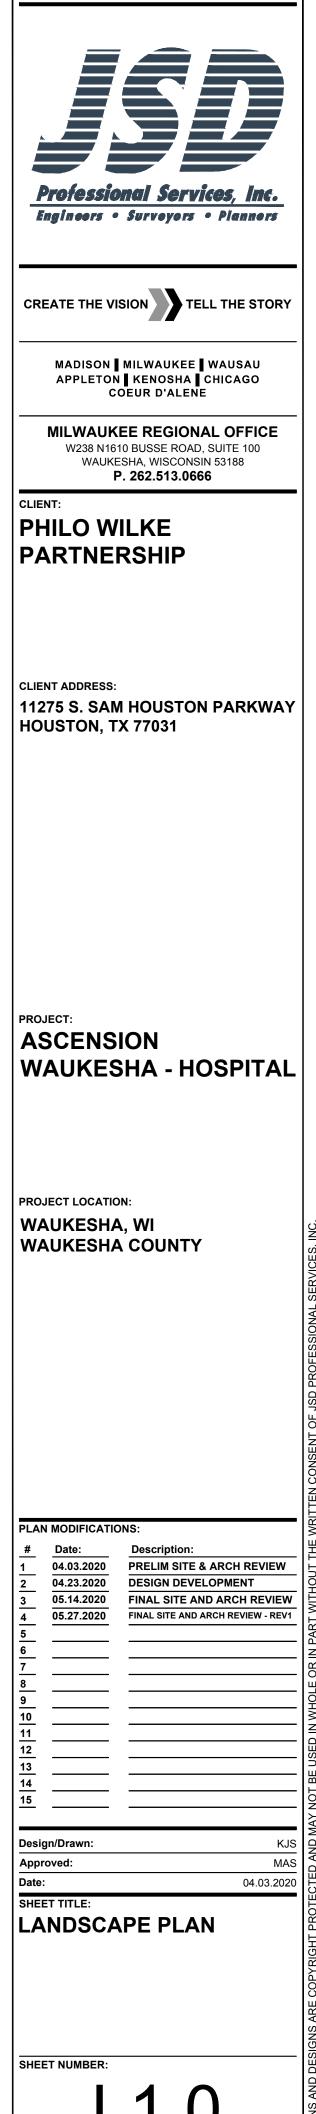

JSD PROJECT NO:



19-9389

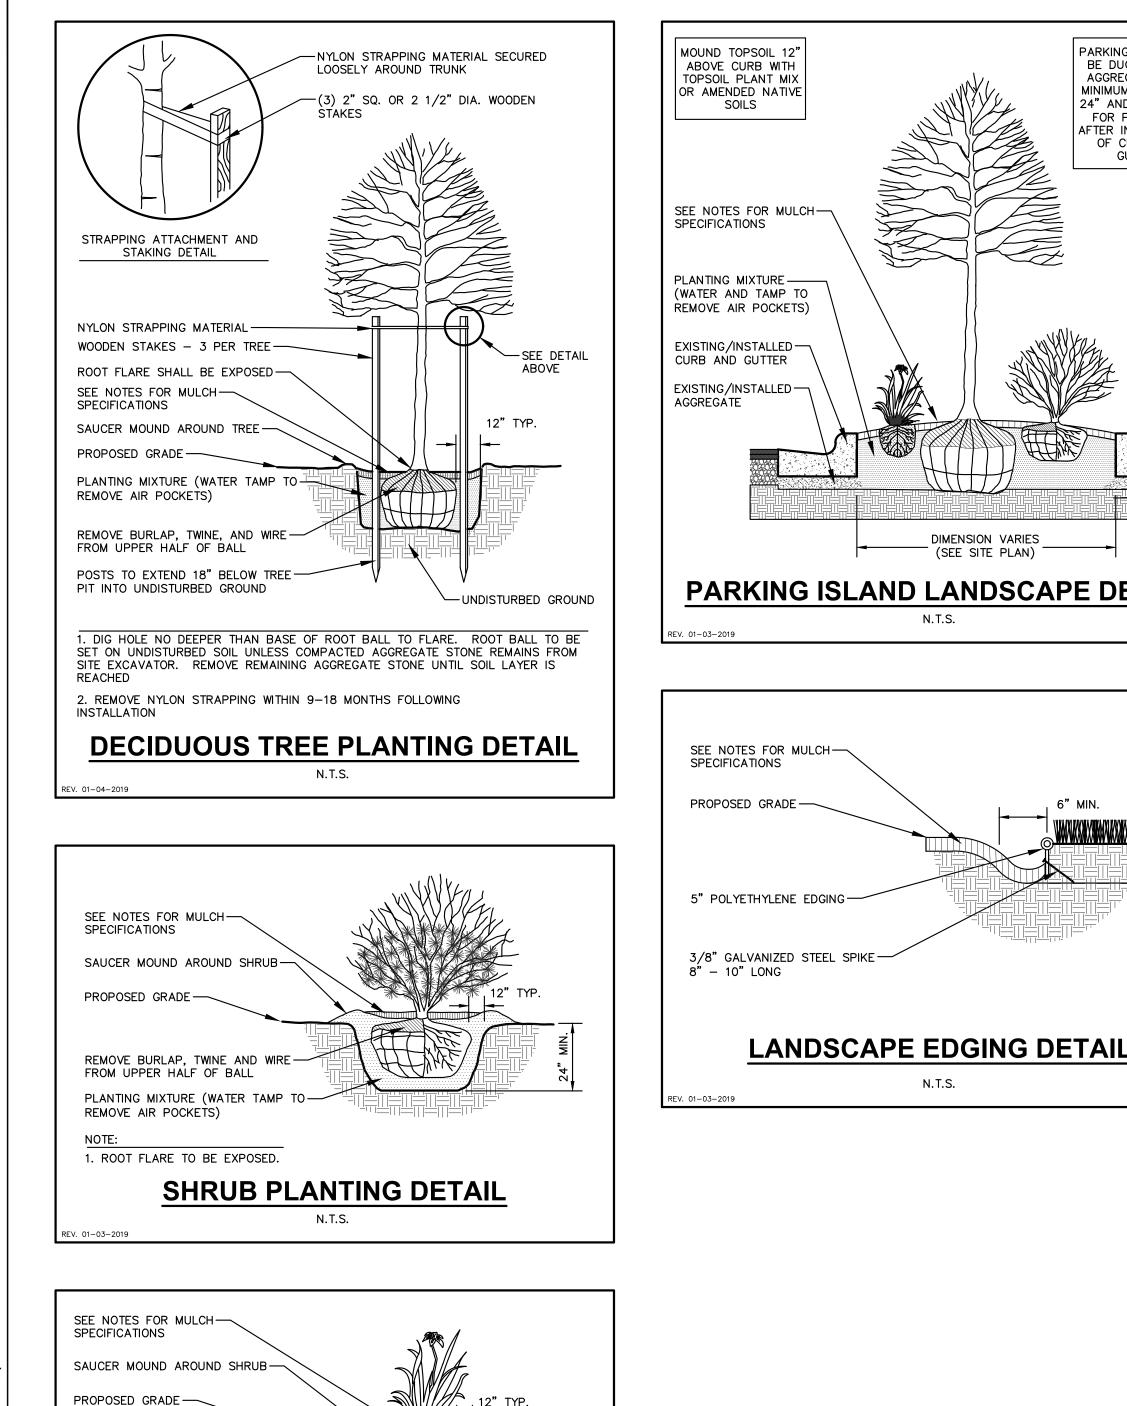



REMOVE ENTIRE CONTAINER FROM-ROOTS AND SPREAD ROOTS OUT

PLANTING MIXTURE (WATER TAMP TO-

PERENNIAL/ORNAMENTAL GRASS

PLANTING DETAIL

N.T.S.

CAREFULLY

REV. 01-03-2019

REMOVE AIR POCKETS)

POINT REQUIREMENT 1:	BUILDING FOUNDATION			
Linear Feet of Building Foundation	715 LF			
Calculation:	45 Landscape Points per 100 LF			
Calculation Formula:	(715 / 100 Linear Feet) x 40 Points per 100 LF= 286			
Total Points Required:	286 Total Points			
Total Points Provided:	363 Total Points			
Code of Ordinances:	No tall or medium trees			
Species: Scientific Name	Species: Common Name	QTY	POINTS	TOTAL POINTS
DECIDUOUS SHRUBS				
Diervilla sessilifolia `Cool Splash`	Cool Splash False Honeysuckle	28	5	140
Hydrangea paniculata `Little Lamb`	Little Lamb Hydrangea	12	5	60
Physocarpus opulifolius `Amber Jubilee`	Amber Jubilee Ninebark	17	5	85
Rosa Meidiland series `Red`	Red Meidiland Rose	10	3	30
<u>EVERGREEN SHRUBS</u> Taxus x media `Tauntonii`	Tauton Yew	16	3	48
	Tauton Tew		I Points =	363
POINT REQUIREMENT 2:	DEVELOPED LOTS			
Building Gross Floor Area	34,478 SF			
Calculation:	10 Landscape Points per 1,000 Sq. Ft. of Gross Floor Area			
Calculation Formula:	(34,478 SF of Gross Floor Area/ 1,000 SF) x 10 Points = 344	4.78		
Total Points Required:	345 Total Points			
Total Points Provided:	661 Total Points			
Code of Ordinances:	Located away from and not contributing to Building Found	lation Plantings,		
	Street Frontages, Paved Areas points requirements			
Species: Scientific Name	Species: Common Name	QTY	POINTS	TOTAL POINTS
DECIDUOUS TREES				
Ginkgo biloba `Autumn Gold` TM	Maidenhair Tree	5	40	
Gleditsia triacanthos `Skyline`	Skyline Honey Locust	1	40	
Quercus bicolor	Swamp White Oak	3	40	120
				60
Amelanchier x grandiflora `Autumn Brilliance`	Autumn Brilliance Serviceberry	6	10	
Crataegus viridis `Winter King` DECIDUOUS SHRUBS	`Winter King` Hawthorn	5	10	50
Hydrangea paniculata `Little Lamb`	Hardy Hydrangea	10	5	50
Rhus aromatica `Gro Low`	Gro Low Fragrant Sumac	15	3	45
Rosa Meidiland series `Red`	Red Meidiland Rose	12	3	36
EVERGREEN SHRUBS			_	<u> </u>
Juniperus chinensis `Sea Green`	Sea Green Juniper		12 5 60 Total Points = 661	
POINT REQUIREMENT 3:	STREET FRONTAGE			
Street Frontage	541 LF			
Calculation:	40 Landscape Points per 100 LF of Public Street Frontage			
Calculation Formula:	(541 LF / 100 LF x 40 Points = 216.4			
Total Points Required:	216 Total Points			
Total Points Provided:	240 Total Points			
Code of Ordinances:	Min. 50 % of points to be tall and medium trees. Min. 30% To be located a maximum of 10' from R-O-W. No shrubs.	to be medium and lo	ow evergre	en trees.
Species: Scientific Name	Species: Common Name	QTY	POINTS	TOTAL POINTS
DECIDUOUS TREES	•			
	October Glory Red Maple	2	40	80
Acer rubrum 'October Glory'		2	40	
Acer rubrum 'October Glory' Ginkao biloba `Autumn Gold` TM	Autumn Gold Ginko			
Ginkgo biloba `Autumn Gold` TM	Autumn Gold Ginko	Z		
-	Autumn Gold Ginko Black Hills Spruce	2	40	80

SEEDING & SODDING NOTES

CONTRACTOR AND OWNER RESPONSIBILITY NOTES

- REPLACEMENT AT NO COST TO OWNER. CONTRACTOR SHALL PROVIDE A ONE (1)-YEAR STRAIGHTENING GUARANTEE FOR ALL TREES.
- COORDINATE ALL FINE GRADING AND RESTORATION WITH THE GRADING CONTRACTOR.
- MANICURED CONDITION UNTIL THE TIME WHEN THE OWNER'S ACCEPTANCE IS GIVEN.
- BARRIER FABRIC AS NECESSARY FOLLOWING THE ONE (1) YEAR CONTRACTOR GUARANTEE PERIOD.

NERAL NOTES

NERAL: ALL WORK IN THE R-O-W AND PUBLIC EASEMENTS SHALL BE IN ACCORDANCE WITH LOCAL MUNICIPAL QUIREMENTS. JSD SHALL BE HELD HARMLESS AND DOES NOT WARRANT ANY DEVIATIONS BY THE NER/CONTRACTOR FROM THE APPROVED CONSTRUCTION PLANS THAT MAY RESULT IN DISCIPLINARY ACTIONS BY ANY ALL REGULATORY AGENCIES. LOCATE ALL UTILITIES PRIOR TO CONSTRUCTION. THE CONTRACTOR IS RESPONSIBLE R REPAIRING ANY DAMAGE DONE TO UTILITIES. CONTRACTOR MUST CALL 1-800-242-8511 FOR UTILITY LOCATIONS LEAST THREE DAYS PRIOR TO DIGGING. HAND DIG AND INSTALL ALL PLANTS THAT ARE NEAR EXISTING UTILITIES. DTECT PREVIOUSLY INSTALLED WORK OF OTHER TRADES. CONTRACTOR IS RESPONSIBLE FOR STAKING THE PLANT TERIALS FOR REVIEW BY OWNER PRIOR TO DIGGING AND PLACEMENT AND SHALL COORDINATE ALL FINE GRADING D RESTORATION WITH THE GRADING CONTRACTOR.

IVERY AND HANDLING: DO NOT DELIVER MORE PLANT MATERIALS THAN CAN BE PLANTED IN ONE DAY, UNLESS EQUATE, APPROPRIATE AND SECURE STORAGE IS PROVIDED AND APPROVED BY OWNER'S REPRESENTATIVE. AT ALL ES, PROTECT ALL PLANT MATERIALS FROM WIND AND DIRECT SUN. DELIVER PLANTS WITH LEGIBLE IDENTIFICATION BELS. PROTECT PLANTS DURING DELIVERY AND DO NOT PRUNE PRIOR TO DELIVERY. ALL TREES AND SHRUBS ALL BE PLANTED ON THE DAY OF DELIVERY; IF THIS IS NOT POSSIBLE, PROTECT THE PLANT MATERIALS NOT ANTED BY STORING THEM IN A SHADED, SECURE AREA, PROTECTING THE ROOT MASS WITH WET SOIL, MULCH, HAY OTHER SUITABLE MEDIUM. CONTRACTOR TO KEEP ALL PLANT MATERIALS ADEQUATELY WATERED TO PREVENT ROOT SICCATION. DO NOT REMOVE CONTAINER GROWN STOCK FROM CONTAINERS BEFORE TIME OF PLANTING. DO NOT CK UP CONTAINER OR BALLED PLANTS BY STEM OR ROOTS. ALL PLANTS SHALL BE LIFTED AND HANDLED FROM BOTTOM OF THE CONTAINER OR BALL. PERFORM ACTUAL PLANTING ONLY WHEN WEATHER AND SOIL CONDITIONS SUITABLE IN ACCORDANCE WITH LOCALLY ACCEPTED BEST HORTICULTURAL PRACTICES.

FERIALS - PLANTS: ALL PLANTS SHALL CONFORM TO THE LATEST VERSION OF THE AMERICAN STANDARD FOR IRSERY STOCK ANSI Z60.1. PLANTS SHALL BE TRUE TO SPECIES AND VARIETY SPECIFIED AND NURSERY GROWN IN CORDANCE WITH GOOD HORTICULTURAL PRACTICES UNDER CLIMATIC CONDITIONS SIMILAR TO THOSE IN THE LOCALITY THE PROJECT FOR AT LEAST 2 YEARS. PLANTS SHALL BE FRESHLY DUG (DURING THE MOST RECENT FAVORABLE RVEST SEASON). PLANTS SHALL BE SO TRAINED IN DEVELOPMENT AND APPEARANCE AS TO BE UNQUESTIONABLY PERIOR IN FORM, COMPACTNESS, AND SYMMETRY. PLANTS SHALL BE SOUND, HEALTHY, VIGOROUS, WELL BRANCHED D DENSELY FOLIATED WHEN IN LEAF, AND FREE OF DISEASE AND INSECTS (ADULT EGGS, PUPAE OR LARVAE). EY SHALL HAVE HEALTHY, WELL-DEVELOPED ROOT SYSTEMS AND SHALL BE FREE FROM PHYSICAL DAMAGE OR HER CONDITIONS THAT WOULD PREVENT THRIVING GROWTH OR PREMATURE MORTALITY. PLANTS SHALL BE OF THE GHEST QUALITY, POSSESS TYPICAL GROWTH HABITS AND FORM FOR THEIR SPECIES AND BE FREE OF INJURY. RKWAY TREES AND PARKING LOT TREES SHALL HAVE A MINIMUM BRANCHING HEIGHT OF SIX (6) FEET ABOVE THE ROUND TO ALLOW ADEQUATE VISUAL AND PHYSICAL CLEARANCE.

JNING: THE CONTRACTOR SHALL PRUNE ALL TREES AND REPAIR ANY INJURIES THAT OCCURRED DURING THE ANTING PROCESS. DOUBLE LEADERS, DEAD BRANCHES, AND LIMBS DAMAGED OR BROKEN DURING THE PLANTING OCESS, SHALL BE PRUNED. THIS SHALL BE THE ONLY PRUNING ALLOWED AT PLANTING. PRUNING SHALL NFORM TO THE LATEST VERSION OF THE AMERICAN STANDARD FOR TREE CARE OPERATIONS, ANSI A300. PRUNE EES IN ACCORDANCE WITH NAA GUIDELINES. DO NOT TOP TREES. PRUNE SHRUBS ACCORDING TO STANDARD RTICULTURAL PRACTICES. ON CUTS OVER 3/4" IN DIAMETER AND BRUISES OR SCARS ON BARK, TRACE THE URED CAMBIUM LAYER BACK TO LIVING TISSUE AND REMOVE. SMOOTH AND SHAPE WOUNDS SO AS NOT TO RETAIN TER. TREAT THE AREA WITH AN APPROVED INCONSPICUOUS LATEX BASED ANTISEPTIC TREE PAINT, IF PRUNING CURS "IN SEASON". DO NOT PRUNE ANY OAK TREES DURING THE MONTHS FROM APRIL TO OCTOBER.

EANUP: THE WORK AREA SHALL BE KEPT SAFE AND NEAT AT ALL TIMES. DISPOSED OF EXCESS SOIL. REMOVE CUTTINGS AND WASTE MATERIALS. SOIL AND BRANCHES. BIND AND WRAP THESE MATERIALS, ANY REJECTED ANTS, AND ANY OTHER DEBRIS RESULTING FROM ALL PLANTING TASKS AND PROMPTLY CLEAN UP AND REMOVE OM THE PROJECT SITE. UNDER NO CIRCUMSTANCES SHALL THE ACCUMULATION OF SOIL, BRANCHES OR OTHER BRIS BE ALLOWED UPON A PUBLIC PROPERTY IN SUCH A MANNER AS TO RESULT IN A PUBLIC SAFETY HAZARD OR MAGE. LIKEWISE, UNDER NO CIRCUMSTANCES SHALL ANY DEBRIS OR INCIDENTAL MATERIALS BE ALLOWED UPON JACENT PRIVATE PROPERTY.

Y SUBSTITUTIONS IN PLANT TYPE, LOCATION, OR SIZE SHALL BE APPROVED BY LANDSCAPE ARCHITECT PRIOR TO

NTRACTOR TO VERIFY PLANT MATERIAL QUANTITIES AND SQUARE FOOTAGES. QUANTITIES SHOWN ON PLAN TAKE ECEDENCE OVER THOSE ON SCHEDULE.

IDSCAPE MATERIAL NOTES

TERIALS – PLANTING MIXTURE: ALL HOLES EXCAVATED FOR TREES, SHRUBS, PERENNIALS AND ORNAMENTAL GRASSES HALL BE BACKFILLED WITH TWO (2) PARTS TOPSOIL, ONE (1) PART SAND AND ONE (1) PART COMPOST. SOIL MIXTURE HALL BE WELL BLENDED PRIOR TO INSTALLATION.

TERIALS - TOPSOIL: TOPSOIL TO BE CLEAN, FRIABLE LOAM FROM A LOCAL SOURCE, FREE FROM STONES OR DEBRIS ER 3/4" IN DIAMETER, AND FREE FROM TOXINS OR OTHER DELETERIOUS MATERIALS. TOPSOIL SHALL HAVE A PH VALUE TWEEN 6 AND 7. TOPSOIL AND PLANTING SOIL SHALL BE TESTED TO ENSURE CONFORMANCE WITH THESE ECIFICATIONS AND SHALL BE AMENDED TO MEET THESE SPECIFICATIONS. PROVIDE TEST RESULTS TO OWNER'S PRESENTATIVE PRIOR TO PLACEMENT. DO NOT PLACE FROZEN OR MUDDY TOPSOIL. APPLY SOIL AMENDMENTS TO ALL NDSCAPE AREAS PER SOIL TEST.

TERIALS – SHREDDED HARDWOOD BARK MULCH: ALL PLANTING AREAS LABELED ON PLAN SHALL RECEIVE CERTIFIED ED FREE SHREDDED HARDWOOD BARK MULCH INSTALLED TO A MINIMUM AND CONSISTENT DEPTH OF 3-INCHES. REDDED HARDWOOD BARK MULCH SIZE & COLOR TO BE APPROVED BY OWNER'S REPRESENTATIVE PRIOR TO TALLATION. FERTILIZER SHALL BE IN ACCORDANCE WITH APPLICABLE LOCAL, COUNTY AND STATE REQUIREMENTS. REDDED HARDWOOD BARK MULCH AREAS SHALL NOT RECEIVE WOVEN WEED BARRIER FABRIC.

TERIALS – TREE & SHRUB RINGS: ALL TREES AND/OR SHRUBS PLANTED IN SEEDED LAWN AREAS TO BE INSTALLED TH A MINIMUM 5' DIAMETER SHREDDED HARDWOOD BARK MULCH TREE RING SPREAD TO A CONSISTENT DEPTH OF INCHES. ALL TREE RINGS SHOULD BE INSTALLED WITH A 5" DEPTH SHOVEL CUT EDGE, ANGLED 45 DEGREES INTO SOIL A 5' DIAMETER ABOUT THE CENTER OF THE TREE PLANTING. A PRE-EMERGENT GRANULAR HERBICIDE EED-PREVENTER SHOULD BE MIXED WITH MULCH USED TO INSTALL TREE RING AS WELL AS TOPICALLY APPLIED TO MPLETED INSTALLATION OF TREE RING.

5. MATERIALS - LANDSCAPE EDGING: EDGING SHALL BE 5" DEEP, POLYETHYLENE EDGING. OWNER'S REPRESENTATIVE SHALL APPROVE PRODUCT SPECIFICATION PROVIDED BY LANDSCAPE CONTRACTOR.

1. MATERIALS - TURFGRASS SEED: DISTURBED LAWN AREAS LABELED ON PLAN AS SUCH, SHALL RECEIVE 6" OF TOPSOIL AND EARTH CARPET'S "MADISON PARKS" GRASS SEED, OR EQUIVALENT AS APPROVED BY THE OWNER'S REPRESENTATIVE, INSTALLED PER MANUFACTURER'S RECOMMENDATIONS. IN ADDITION TO TURFGRASS SEED, ANNUAL RYE SHALL BE APPLIED TO ALL DISTURBED AREAS AT A RATE OF 1 1/2 LBS PER 1000 SQUARE FEET. FERTILIZE AND MULCH PER MANUFACTURER'S RECOMMENDATIONS. MULCH SHALL BE CERTIFIED NOXIOUS WEED SEED-FREE

GUARANTEE: THE CONTRACTOR SHALL GUARANTEE ALL PLANTS THROUGH ONE (1) YEAR AFTER ACCEPTANCE BY THE OWNER'S REPRESENTATIVE. PLANTS SHALL BE ALIVE AND IN HEALTHY AND FLOURISHING CONDITION AT THE END OF THE GUARANTEE PERIOD. THE CONTRACTOR SHALL REPLACE (AT NO COST TO OWNER) ANY PLANTS THAT ARE DEAD OR NOT IN A VIGOROUS THRIVING CONDITION. REPLACEMENT PLANTS SHALL BE OF THE SAME KIND AND SIZE AS ORIGINALLY SPECIFIED UNLESS OTHERWISE DIRECTED BY OWNER'S REPRESENTATIVE. RESTORE BEDS AS NECESSARY FOLLOWING PLANT REPLACEMENT, INCLUDING BUT NOT LIMITED TO BEDDING, EDGING, MULCH, ETC. REPLACE PLANTS DAMAGED AT TIME OF PLANTING. REPAIR AREAS DISTURBED IN ANY WAY DURING PLANT

CONTRACTOR IS RESPONSIBLE FOR STAKING THE PLANT MATERIALS FOR REVIEW BY OWNER'S REPRESENTATIVE PRIOR TO DIGGING AND PLACEMENT AND SHALL

MAINTENANCE: (CONTRACTOR) FOR ALL PLANTINGS, SEEDED AND/OR SODDED LAWN AREAS: THE CONTRACTOR SHALL MAINTAIN ALL PLANTINGS AND LAWN AREAS FOR A MINIMUM TIME PERIOD OF 60 DAYS, UNTIL FINAL ACCEPTANCE BY OWNER'S REPRESENTATIVE. THE CONTRACTOR IS RESPONSIBLE FOR ADEQUATELY WATERING PLANTS AND LAWN/TURFGRASS DURING THIS 60 DAY ESTABLISHMENT PERIOD. CONTRACTOR IS RESPONSIBLE FOR THE ESTABLISHMENT OF HEALTHY VIGOROUS PLANT MATERIALS AND LAWN/TURFGRASS GROWTH. CONTRACTOR IS ALSO RESPONSIBLE FOR ANY PRUNING OF PLANT MATERIALS, AND SHAPING AND/OR REPLACEMENT OR SUPPLEMENT OF DEFICIENT SHREDDED HARDWOOD BARK MULCH DURING THIS PERIOD. LONG TERM PLANT MATERIALS AND LAWN/TURFGRASS MAINTENANCE AND ANY PROGRAM FOR SUCH IS THE RESPONSIBILITY OF THE OWNER. ALL PLANTINGS AND LAWN/TURFGRASS AREAS SHALL BE MAINTAINED IN A

MAINTENANCE: (OWNER) THE OWNER IS RESPONSIBLE FOR THE CONTINUED MAINTENANCE, REPAIR AND REPLACEMENT OF ALL LANDSCAPING MATERIALS AND WEED

Professional Services, Inc. Engineers • Surveyors • Planners
CREATE THE VISION TELL THE STORY
MADISON MILWAUKEE WAUSAU APPLETON KENOSHA CHICAGO COEUR D'ALENE
MILWAUKEE REGIONAL OFFICE W238 N1610 BUSSE ROAD, SUITE 100 WAUKESHA, WISCONSIN 53188 P. 262.513.0666
CLIENT: PHILO WILKE PARTNERSHIP
CLIENT ADDRESS: 11275 S. SAM HOUSTON PARKWAY HOUSTON, TX 77031
PROJECT: ASCENSION WAUKESHA - HOSPITAL
PROJECT LOCATION: WAUKESHA, WI WAUKESHA COUNTY
PLAN MODIFICATIONS:
Date: Description: 1 04.03.2020 PRELIM SITE & ARCH REVIEW 2 04.23.2020 DESIGN DEVELOPMENT 3 05.14.2020 FINAL SITE AND ARCH REVIEW 4 05.27.2020 FINAL SITE AND ARCH REVIEW - REVI 5
$ \frac{\frac{8}{9}}{\frac{10}{\frac{11}{12}}}$
$\begin{array}{c} 12 \\ 13 \\ 14 \\ 15 \end{array}$
Design/Drawn: KJS
Approved: MAS Date: 04.03.2020 SHEET TITLE: LANDSCAPE NOTES, DETAILS AND SPECIFICATIONS
sheet number: L2.0

JSD PROJECT NO:

19-9389

