

Pole	x-loc	y-loc	height	N	M	W	Total	kw
P1	-119	166	70ft	11	2	4	17	11.0
P2	119	166	70ft	11	2	4	17	11.0
P3	-119	-166	80ft	11	2	4	17	11.0
P4	119	-166	80ft	11	2	4	17	11.0
Total				44	8	16	68	43.9

Soccer (360'x190')
 84 points at z=3, sp 30ft by 30ft
 HORIZONTAL FOOTCANDLES
 Average 51
 Maximum 59
 Minimum 44
 Avg:Min 1.16
 Max:Min 1.34
 Coef Var 0.07
 UnifGrad 1.25

Track
 47 points
 HORIZONTAL FOOTCANDLES
 Average 17
 Maximum 49
 Minimum 1
 Avg:Min 16.89
 Max:Min 49.00
 Coef Var 0.96

Spill Closest to Field
 25 points
 HORIZONTAL FOOTCANDLES
 Average 0
 Maximum 0
 Minimum 0
 Avg:Min N/A
 Max:Min N/A
 Coef Var 0.00

Spill Line Furthest from Field
 25 points
 HORIZONTAL FOOTCANDLES
 Average 0
 Maximum 0
 Minimum 0
 Avg:Min N/A
 Max:Min N/A
 Coef Var 0.00

W
 CLIR 630 DM W
 Light Loss Factor = 0.950
 Watts per luminaire = 646
 Number luminaires used = 16
 kw these luminaires = 10.3

M
 CLIR 630 DM M
 Light Loss Factor = 0.950
 Watts per luminaire = 646
 Number luminaires used = 8
 kw these luminaires = 5.2


N
 CLIR 630 DM N
 Light Loss Factor = 0.950
 Watts per luminaire = 646
 Number luminaires used = 44
 kw these luminaires = 28.4



**CATHOLIC MEMORIAL
 HS
 WAUKESHA, WI
 SOCCER**


1. THIS LIGHTING DESIGN IS BASED ON INFORMATION SUPPLIED BY OTHERS. SITE DETAILS PROVIDED HEREON ARE REPRODUCED ONLY AS A VISUALIZATION AID. FIELD DEVIATIONS MAY SIGNIFICANTLY AFFECT PREDICTED PERFORMANCE. PRIOR TO INSTALLATION, CRITICAL SITE INFORMATION (POLE LOCATIONS, ORIENTATION, MOUNTING HEIGHT, ETC.) SHOULD BE COORDINATED WITH THE CONTRACTOR AND/OR SPECIFIER RESPONSIBLE FOR THE PROJECT.
 2. LUMINAIRE DATA IS TESTED TO INDUSTRY STANDARDS UNDER LABORATORY CONDITIONS. OPERATING VOLTAGE AND NORMAL MANUFACTURING TOLERANCES OF LAMP, BALLAST, AND LUMINAIRE MAY AFFECT FIELD RESULTS.
 3. CONFORMANCE TO FACILITY CODE AND OTHER LOCAL REQUIREMENTS IS THE RESPONSIBILITY OF THE OWNER AND/OR THE OWNER'S REPRESENTATIVE.
 4. CALCULATIONS DO NOT TAKE INTO CONSIDERATION ANY OBSTRUCTIONS OR LIGHTING POLLUTION CAUSED BY NEIGHBORING LIGHT SOURCES.

DRAWN BY: JCIE
 Date: 6/9/2020
 SCALE: NTS
 Page: 1 of 1
 Dwg #: 20-1582-1

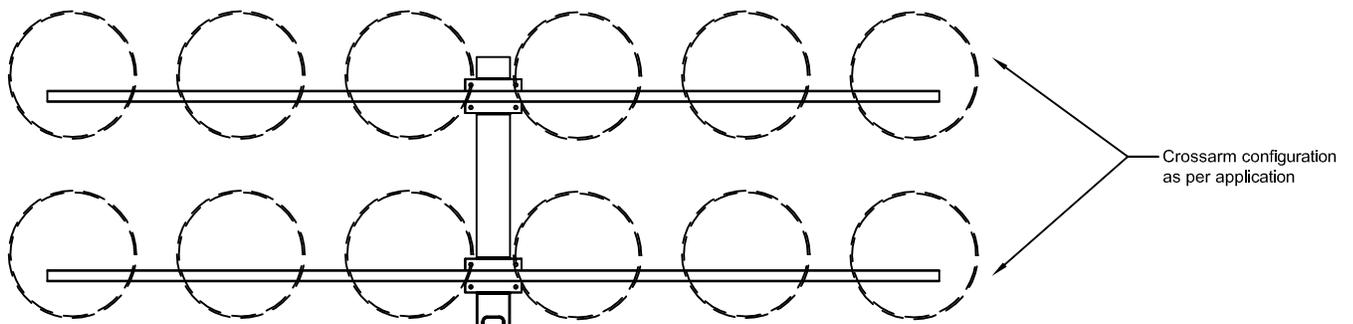

TSL75MA	
Mounting Height	70' *
Overall Length	81'
Length A.G.L.	70' *
Burial Depth	11'
Tip Diameter	5.78"
Butt Diameter	17.76"
Pole Shape	Round Tapered

* dimension to bottom row of crossarm

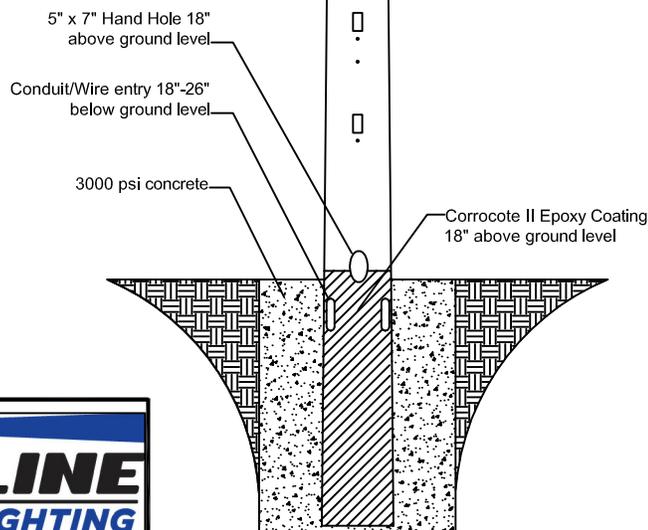

** Hot-Dipped galvanized after fabrication to ASTM A123 specifications


** NOT TO SCALE



15303 STORM DR.
 AUSTIN, TX 78734
 PHONE: (512) 977-8880
 TOLL FREE: (800) 500-3161
 FAX: (512) 977-8882


DATE: 5-19-15	REV.: X	CHECKED BY:
DRAWING NUMBER: TSL 70-FIX	DRAWN BY: WW	

CONCRETE ENCASED
 GALVANIZED STEEL POLE

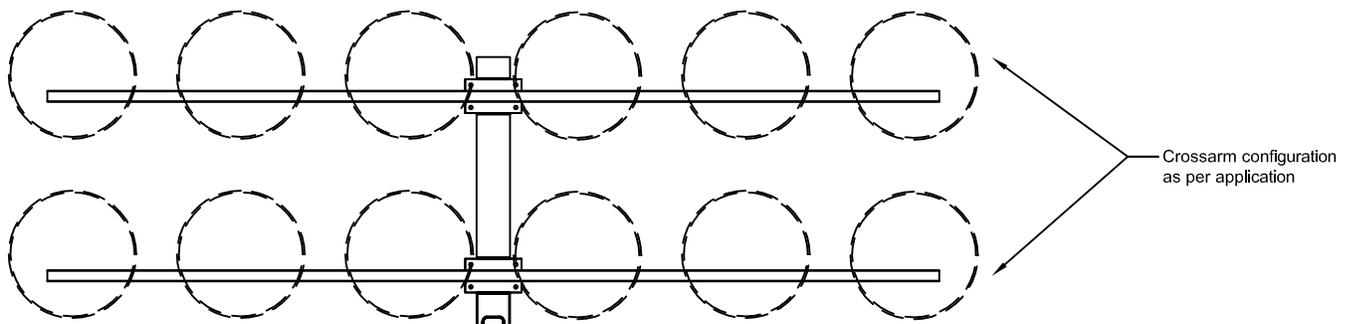

TSL85MA	
Mounting Height	80' *
Overall Length	91'
Length A.G.L.	80' *
Burial Depth	11'
Tip Diameter	7.03"
Butt Diameter	22"
Pole Shape	Round-Tapered

* dimension to bottom row of crossarm

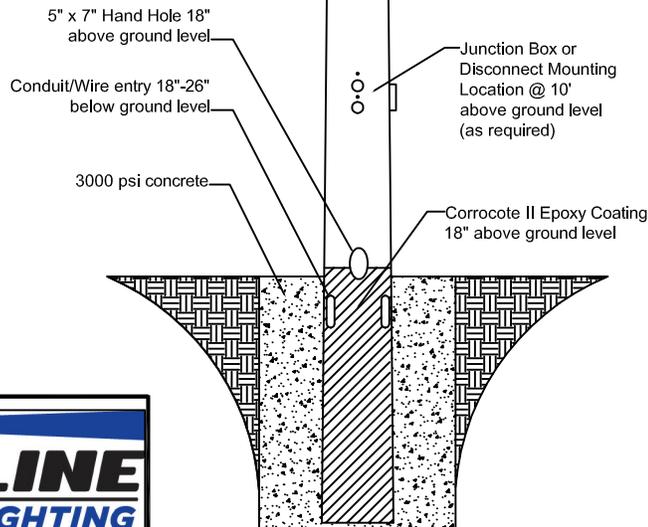

** Hot-Dipped galvanized after fabrication to ASTM A123 specifications

** NOT TO SCALE




15303 STORM DR.
AUSTIN, TX 78734
PHONE: (512) 977-8880
TOLL FREE: (800) 500-3161
FAX: (512) 977-8882


DATE: 5-06-2016	REV.: X	CHECKED BY:
DRAWING NUMBER: TSL 80-FIX	DRAWN BY: WW	

CONCRETE ENCASED
GALVANIZED STEEL POLE

TOP VIEW

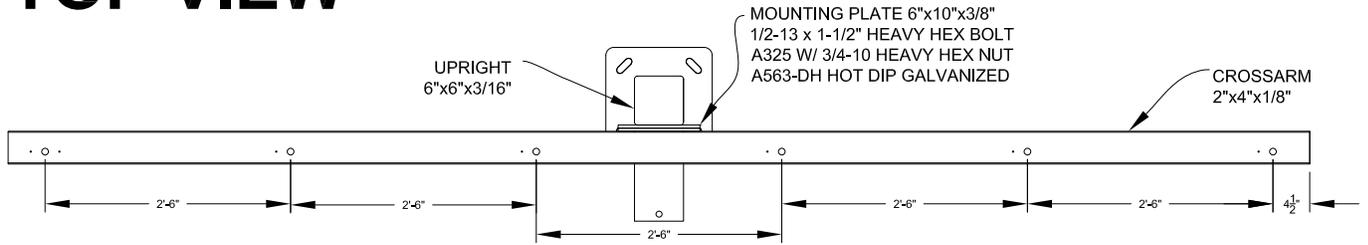

FRONT VIEW

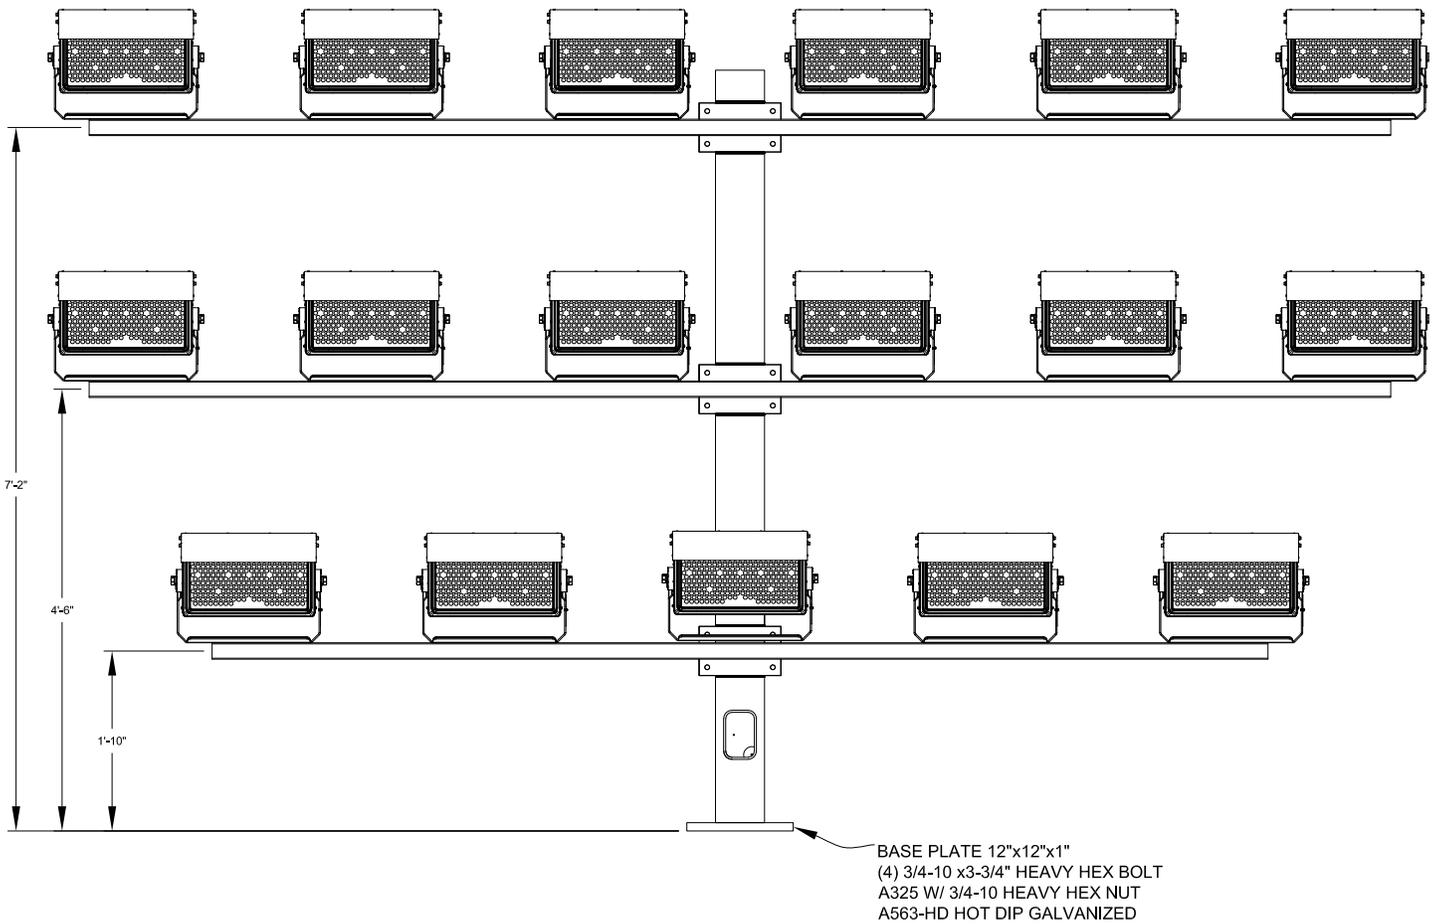

** Hot-Dip galvanized after fabrication to ASTM A123 specifications

** Assembly Weight: 1,092 lbs
Assembly EPA: 42.37 sq. ft.
(Including Fixtures)

** NOT TO SCALE



15303 STORM DR.
AUSTIN, TX 78734
PHONE: (512)977-8880
TOLL FREE: (800)500-3161
FAX: (512)977-8882

DATE: 1/1/20	REV.:	CHECKED BY:
DRAWING NUMBER: TTA 17	DRAWN BY: WW	

**17 FIXTURE CROSSARM
ASSEMBLY**

ELITE SERIES
CLIR 630w

TECHNICAL DATA
FIXTURE



ELITE SERIES
CLIR 630w


TECHNICAL DATA
SYSTEM SPECIFICATIONS

- SYSTEM WATTS: **630w**
- LUMEN OUTPUT: **85,000**
- kW Load: **646 watts**
- EPA: **1.5**
- WEIGHT: **41lbs**
- CLIR Module: **OM, CM, ECM**
- BEAM ANGLE: **N, M, W, EW**
- POWER FACTOR: **0.95**
- CCT: **5700K**
- CRI: **>70Ra**
- INPUT VOLTAGE: **208-480v**
- INPUT PROTECTION: **10KV Current Surge**
- DRIVER: **Integral, Remote**
- IP RATING: **IP66, IP68**
- OPERATING TEMP RANGE: **-40°C to +55°C**
- HOUSING MATERIAL: **Aluminum Powder Coated**



ELITE SERIES
CLIR 630w

TECHNICAL DATA
TECHNOLOGY CHANGES PERFORMANCE

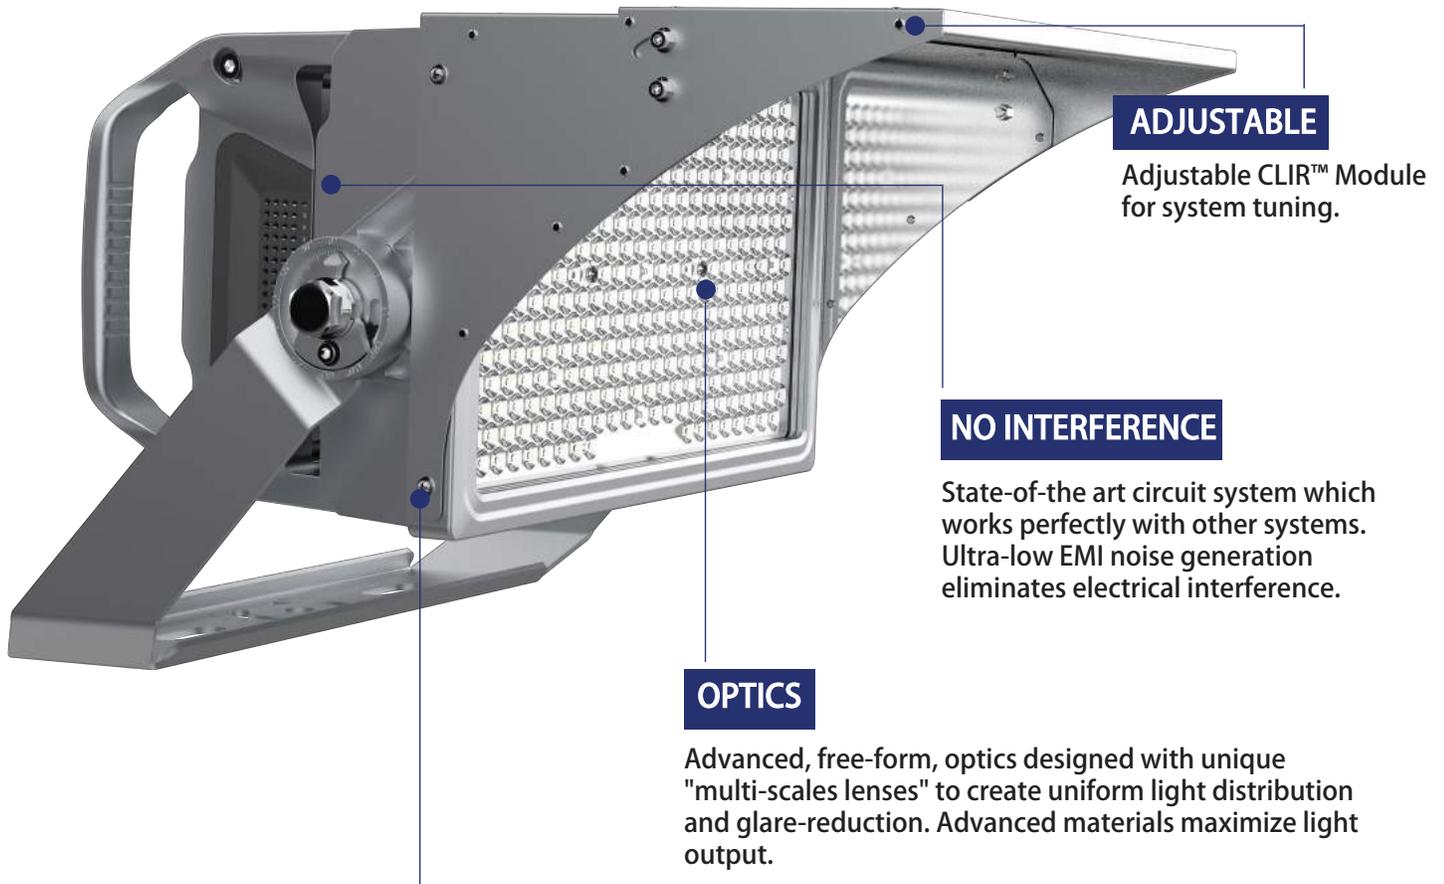

ADJUSTABLE

Adjustable CLIR™ Module for system tuning.

NO INTERFERENCE

State-of-the art circuit system which works perfectly with other systems. Ultra-low EMI noise generation eliminates electrical interference.

OPTICS

Advanced, free-form, optics designed with unique "multi-scales lenses" to create uniform light distribution and glare-reduction. Advanced materials maximize light output.

SOLID STATE DESIGN

Unique "SSD" design, simple, and advanced. Ensures durability of LED chip. All parts are individual, rugged and strong.


ELITE SERIES

CLIR 630w - Extended Visor


***SPECIAL ORDER OPTION**

Provided with
every sports flood

TECHNICAL DATA

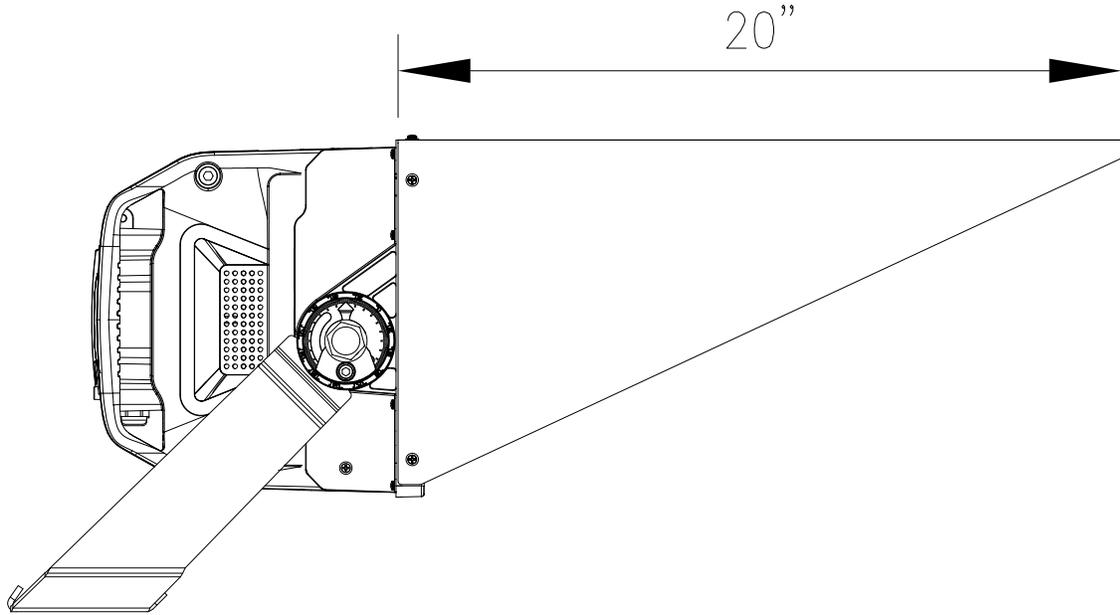


Fixture Aimed 25° Below Horizontal

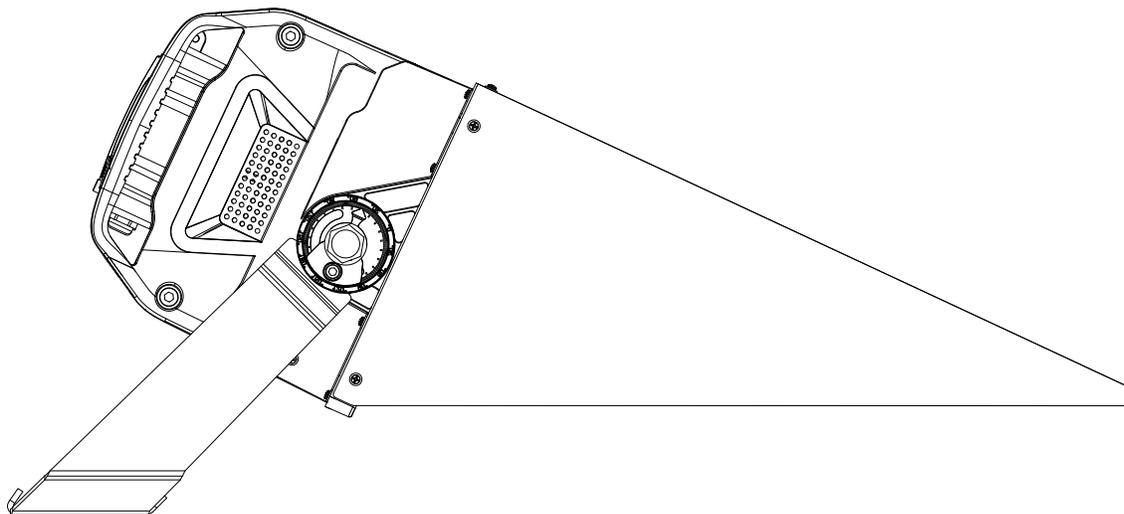

ELITE SERIES

TECHNICAL DATA
FUSE BOX

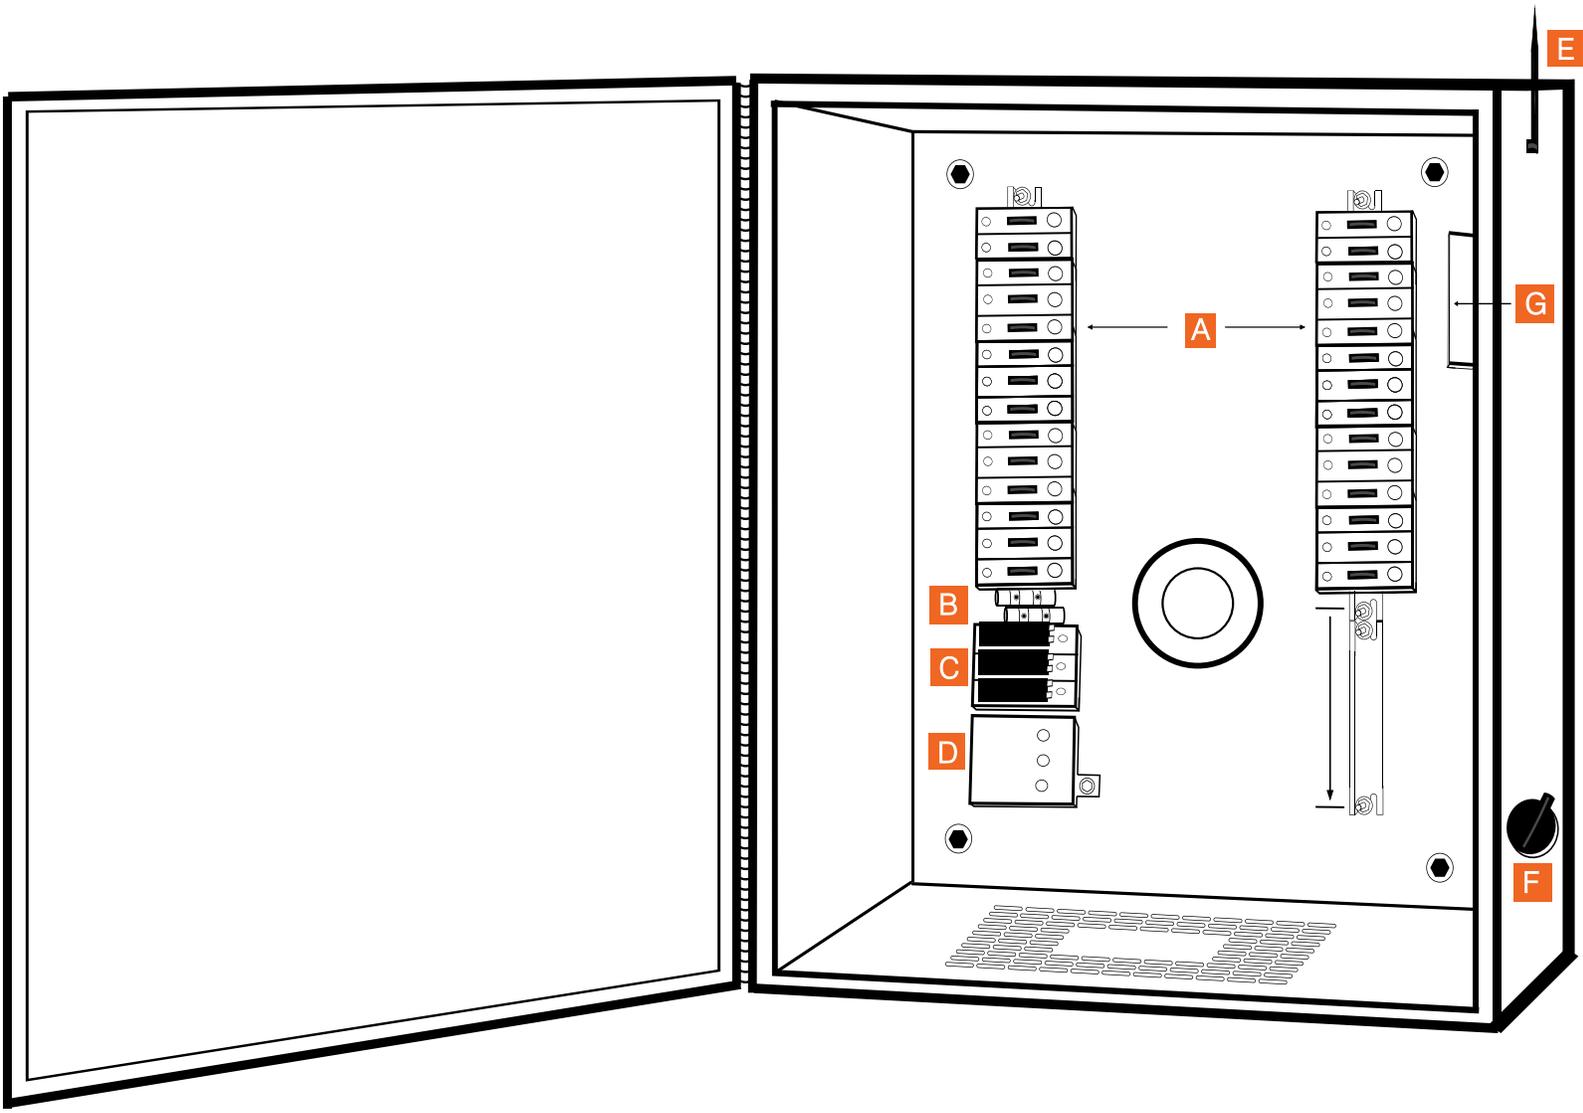

Drawings do not designate fuse size, wiring, NEMA box type, distribution block information, disconnect switch size, ampacity, and surge arrester specification.

- A** Fuses
- B** Ground Block
- C** Distribution Block
- D** Contactor
- E** Antenna
- F** Disconnect Switch
- G** Wireless Relay

ELITE SERIES

TECHNICAL DATA
WIRELESS CONTROLS



CELL OR LAN NETWORK




WIFI NETWORK

LIGHTING DIGITAL CONTACTOR™

ELITE SERIES

TECHNICAL DATA SIMPLE SYSTEM DRAWING

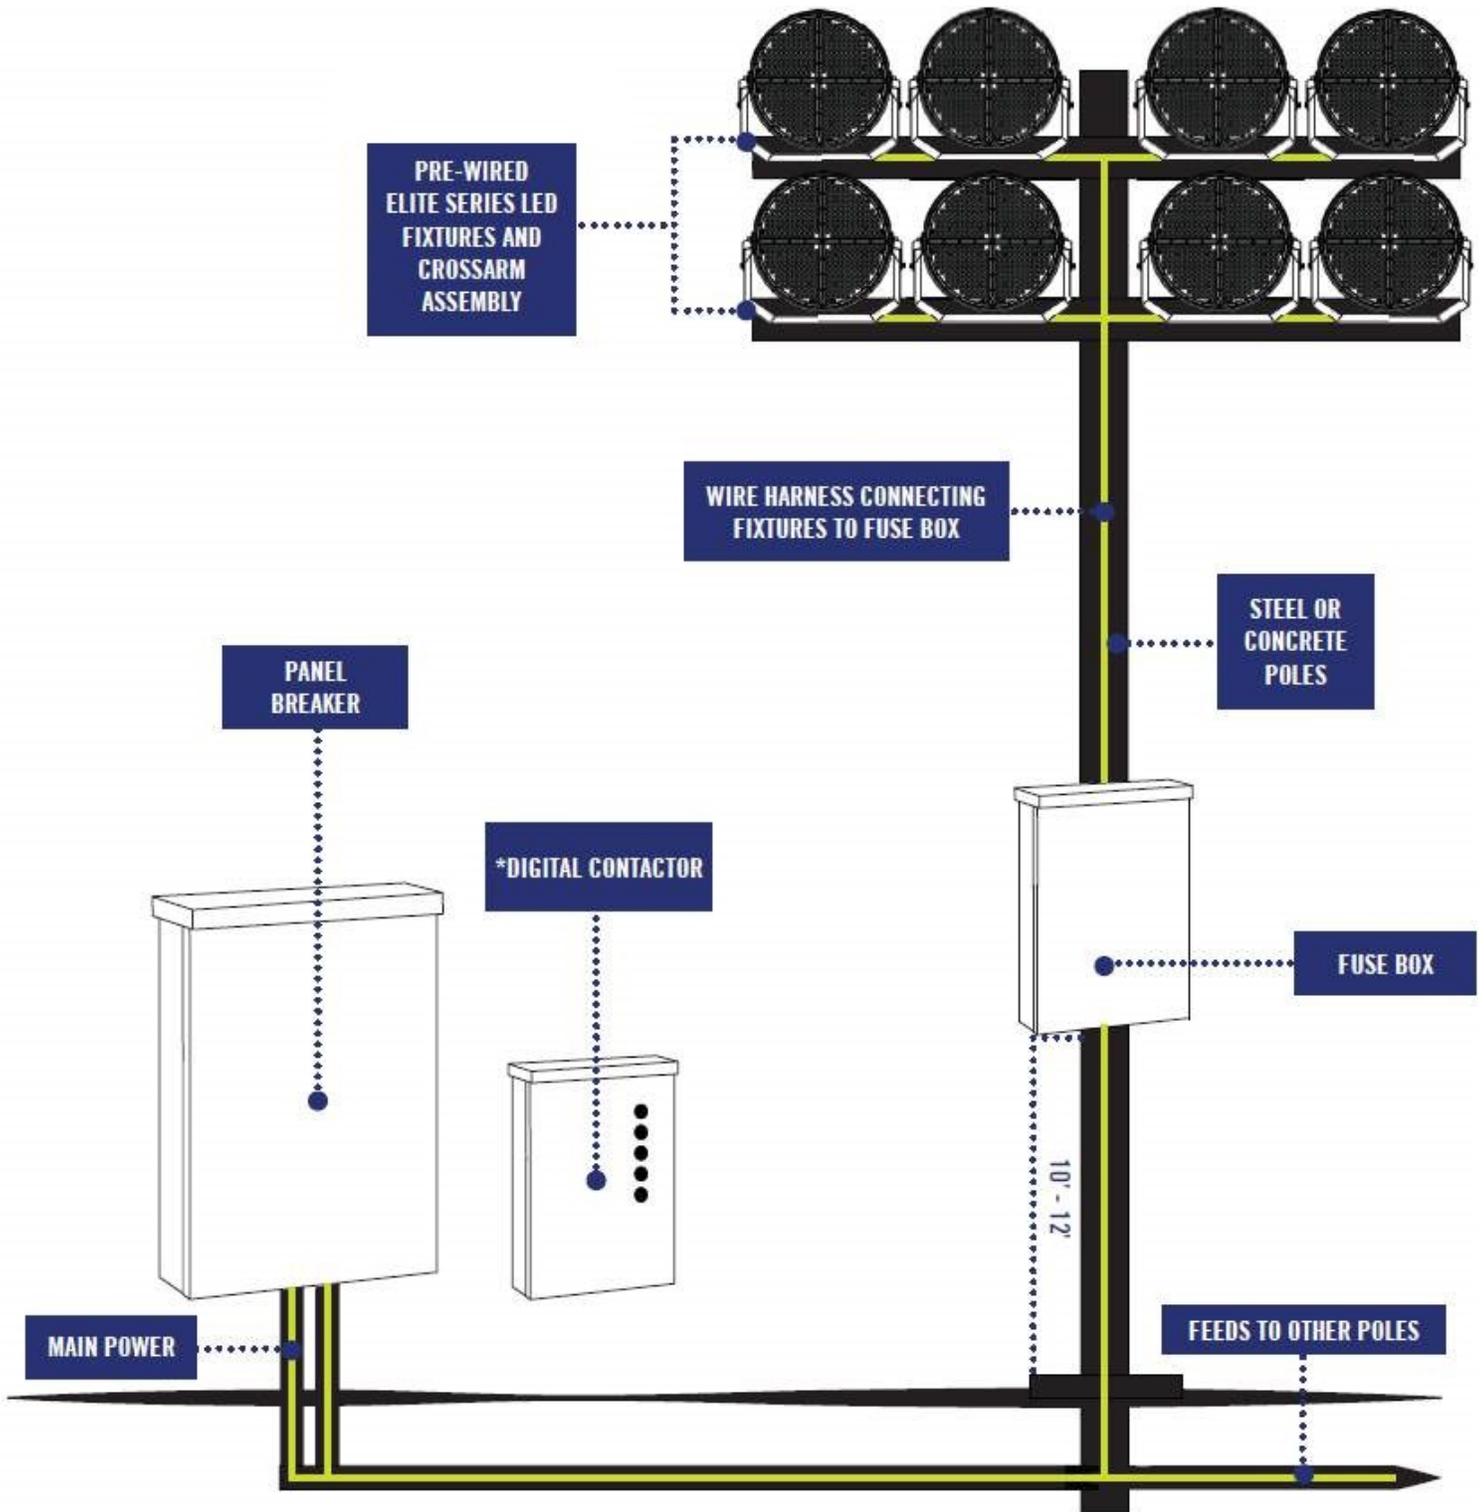

ELITE SERIES

TECHNICAL DATA

**CENTRAL BASE STATION
(CONTROLLER ACCESSORIES)**

Product Overview

The **Central Base Station** is a SimplySNAP component that can be installed anywhere you need wireless push-button lighting control, such as municipal ballparks, hockey arenas, basketball facilities, and other multi-use complexes.

The heart of the Central Base Station is the SS420/450 site controller, contained in the NEMA 4X enclosure. An optional bank of 5 buttons allows for controlled manual access to site lighting controls.

The Central Base Station makes it easy for electricians to quickly install the SimplySNAP site controller and enables quick and simple access to a switch station that can be programmed to meet the needs of the end-user.

Features

- Allows for controlled manual access to a SimplySNAP lighting system
- Weather protected — perfect for both indoor and outdoor applications
- Optional, pre-configured 5-button switch to allow for control of all lighting within the facility
- External Ethernet port for connecting to IT network



Product #	Description
CBSSW-450-001	SS450-based Model w/ 5-button switch
CBSSW-420-002	SS420-based Model w/ 5-button switch
CBS-450-001	SS450-based Model (gateway only)
CBS-420-002	SS420-based Model (gateway only)

Dimensions	15.5" x 13.5" x 7.7" (393 x 342 x 195 mm)
Input Power	90-120VAC; 8W max, 6kV surge protection
Operating Environment	-20°C to +55°C, IP65
Radio	SNAP 2.4GHz 802.15.4 Wi-Fi 2.4Ghz 802.11 b/g/n
Certifications	FCC/IC; Tested to CAN/CSA C22.2 No. 60950-1/A2:2014 and UL 60950-1/R:2014-10
Warranty	5 Years


To learn more, call or visit:
synapsewireless.com
 (877) 982-7888



©2017 Synapse Wireless, Inc. all rights reserved. Synapse products are patented or patent pending. Specifications subject to change without notice. DOC-1000085-A-1

ELITE SERIES

TECHNICAL DATA
SMALL BOX

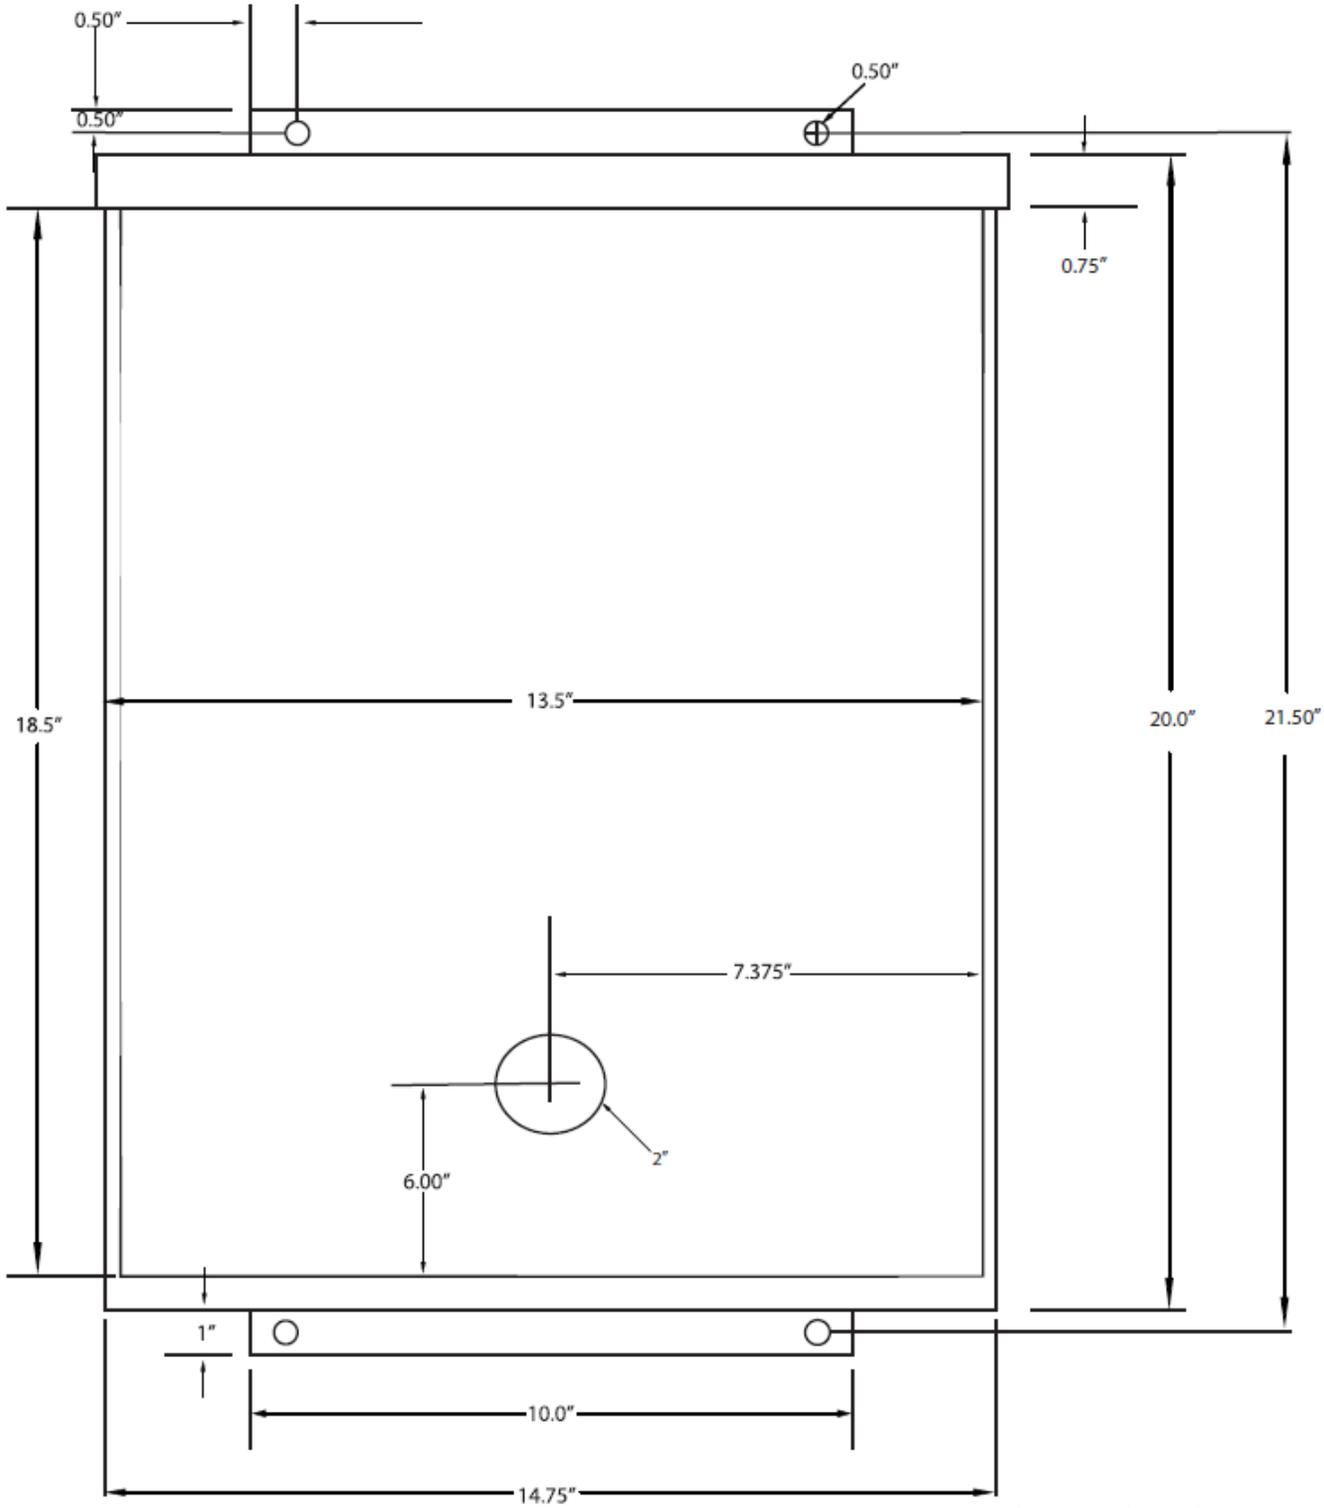


Drawings do not designate fuse size, wiring, NEMA box type, distribution block information, disconnect switch size, ampacity, and surge arrester specification.

For technical questions please contact us at 1-877-663-5968.

ELITE SERIES

TECHNICAL DATA
LARGE BOX

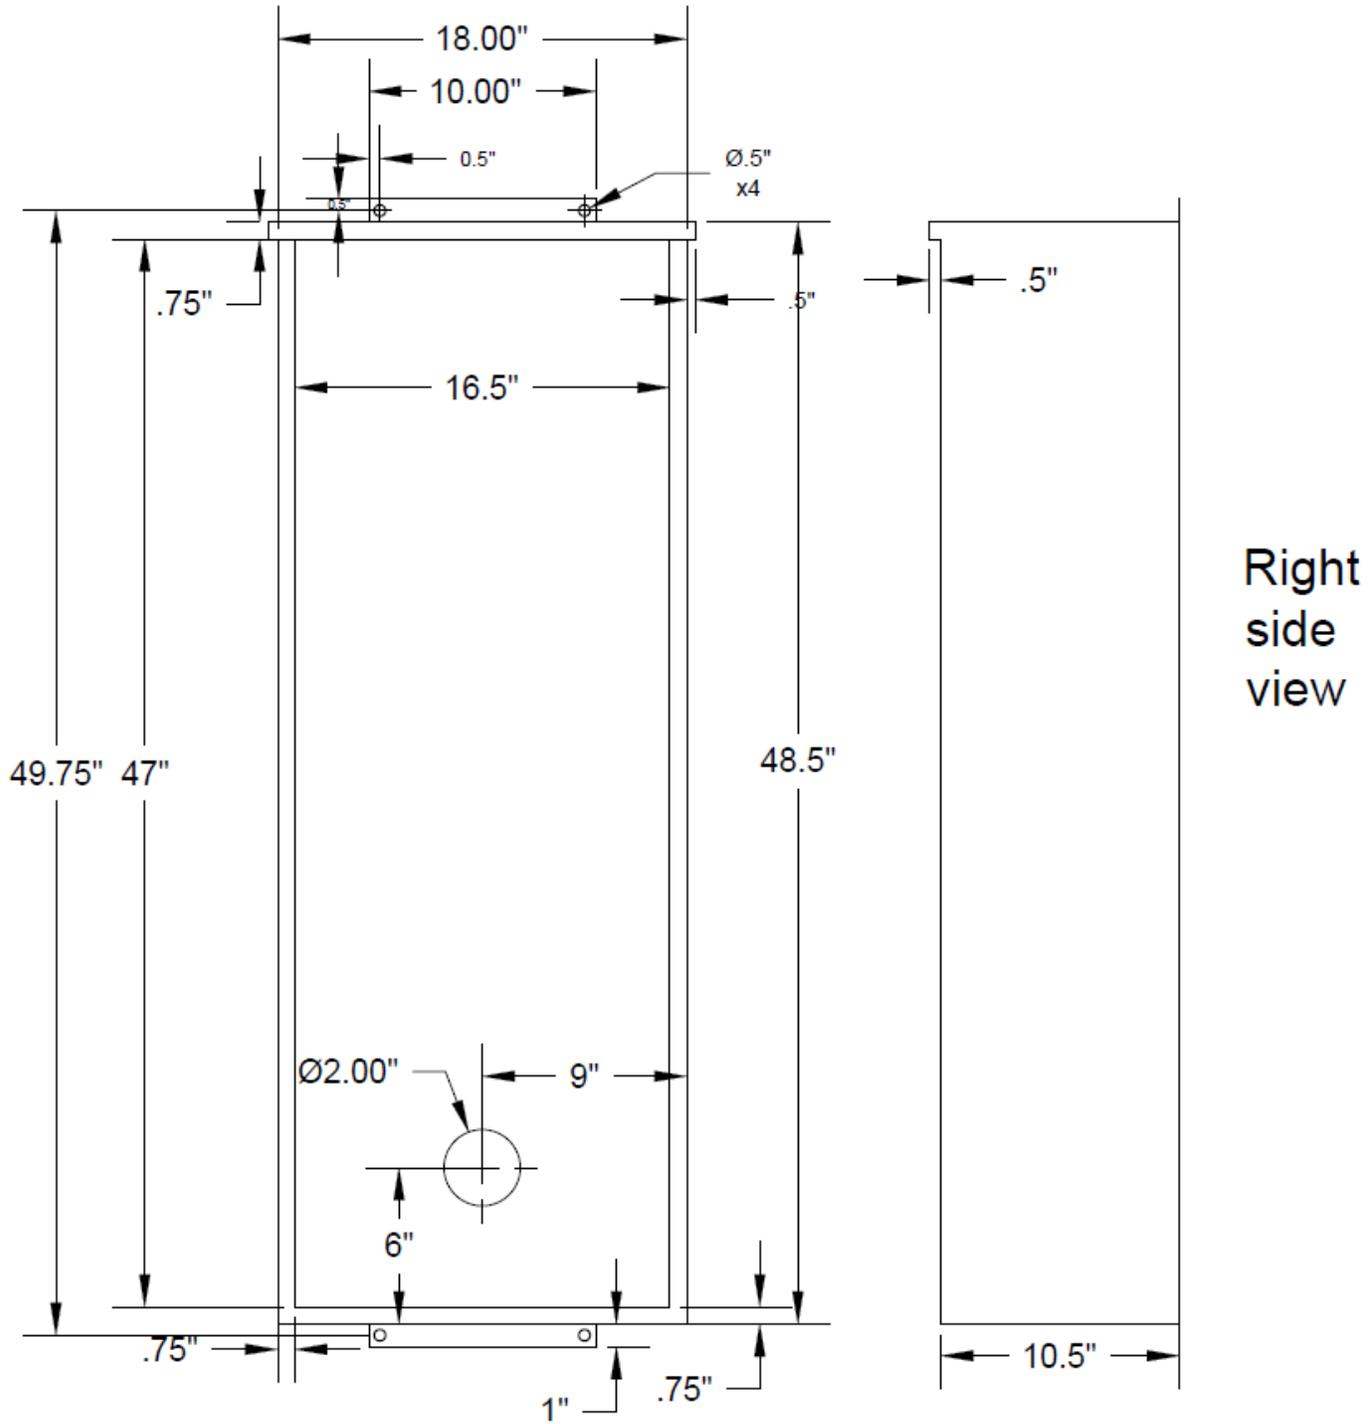

Right side view

Drawings do not designate fuse size, wiring, NEMA box type, distribution block information, disconnect switch size, ampacity, and surge arrester specification.

For technical questions please contact us at 1-877-663-5968.

WARRANTY**10-YEAR MAINTENANCE FREE WARRANTY****TERMS & CONDITIONS****(1 of 2)**

Service under this Contract is provided by Geo-Surfaces Manufacturing, LLC (GML). Services completed under this Contract shall consist of furnishing labor and parts necessary to restore the operation of the Warranted Product(s) to original design conditions provided such service is necessitated by failure of the Warranted Product(s) during normal usage. This Contract covers Product(s) consisting of GeoSport™ Lighting LED System.

“We”, “us” and “our” mean GML. “You” and “your” mean the Purchaser of the Warranted Product(s). No one has the authority to change this Contract without the prior written approval of GML. GML shall not assume responsibility for their agents or assignees other than as described below. If there is a conflict between the terms of this Contract and information communicated either orally or in writing by one or more of our employees or agents, this Contract shall control.

1. Special Warranty: Manufacturer’s standard form in which manufacturer agrees to repair or replace components of luminaires, lamps, and luminaire alignment products and to correct misalignment that occurs subsequent to successful acceptance tests. Manufacturer may exclude lightning damage, hail damage, vandalism, abuse, and unauthorized repairs and alterations from special warranty coverage.

2. Warranty Period: Ten (10) year(s) from date of Substantial Completion.

3. Hours of Usage: Designs shall be based on the following hours of usage:

4. Service Availability: Maintenance service specialists shall be available 8:00am to 5:00pm Central Standard Time, and services shall be performed during these same hours in your local time zone, Monday through Friday (with the exception of national holidays). Hours of operation are subject to change without notice. GML will exercise all reasonable efforts to perform service under this Contract but will not be responsible for delays or failure in performing such services caused by adverse weather conditions, acts of any government, failure of transportation, accidents, riots, war, labor actions or strikes or other causes beyond its control.

5. Repair Determination: GML will utilize the monitoring system and any information provided by the customer to determine when the usage of the field is materially impacted. From this information, GML will determine repair and/or replacement of Warranted Product(s) and parts. Repair will be with product(s) of similar kind and quality.

Your Requirements Under this Contract: You must meet all electrical and installation requirements as specified by the Manufacturer. In addition, you assure: full cooperation with GML technicians and authorized servicers during diagnosis and repair of the Warranted Product(s); reasonable accessibility of the Warranted Product(s); a non- threatening and safe environment for service. You agree to check and replace fuses as needed. GML provides spare fuses in each A-pole enclosure. GML will replace spare fuses used. You agree to keep your control system online. This means keeping the required control voltage to the control system at all times. Avoiding this practice must be discussed with GML’s Warranty Department.

6. Service Limitations Not Covered by this Contract: Maintenance, repair or replacement necessitated by loss or damage resulting from any external causes such as, but not limited to, theft, environmental conditions, negligence, misuse, abuse, improper electrical/power supply, unauthorized repairs by third parties, attachments, damage to cabinetry, equipment modifications, vandalism, animal or insect infestation, physical damage to Warranted Product(s) parts or components, failure of existing structures, supporting electrical systems or any non-GML equipment, or acts of nature (including, but not limited to: earthquake, flood, tornadoes, typhoons, hurricanes or lightning).

WARRANTY**10-YEAR MAINTENANCE FREE WARRANTY****TERMS & CONDITIONS****(2 of 2)****7. Contract Limitations:**

- a. Exclusions from coverage: in no event will GML be liable for any special, indirect, incidental or resulting damages which include, but are not limited to, any delay in rendering service or loss of use during the repair period of the Warranted Product(s) or while otherwise awaiting parts.
- b. Limitation of liability: to the extent permitted by applicable law, the liability of GML, if any, for any allegedly defective Warranted Product(s) or components shall be limited to repair or replacement of the Warranted Product(s) or components at GML's option. This contract is your sole express warranty with respect to the Warranted Product(s). All implied warranties with respect to the Warranted Product(s) including, but not limited to, implied warranties of merchantability and fitness for a particular purpose, are hereby expressly excluded.
- c. For the purposes of and by your acceptance of this Contract you acknowledge and agree that if a surety bond ("Bond") is provided the warranty and/or maintenance guarantee provided for in this Contract and any corresponding liability on behalf of the issuing surety under the Bond is limited to the first twelve (12) months of said warranty and/or maintenance guarantee coverage period. Any warranty and/or guarantee coverage period in excess of said initial 12-month period does not fall within the scope of the Bond and shall be the sole responsibility of GML.
- d. GML requires reasonable access for a crane or man lift equipment to service the lighting system. GML will not be responsible for damage from operating the vehicle on the property when the equipment is operated in the proper manner over the designated access route.
- e. Obsolescence or Environmental Restrictions: If during any maintenance or other work performed under this Warranty, any of the parts of the Warranted Product(s) are found to be either obsolete, no longer available, or prohibited by any state or federal agency, GML shall replace said parts with comparable parts and materials with equal operating characteristics solely at GML discretion. The cost of replacement of any obsolete cellular related technology shall be borne by you. Prior to completing any such work, GML shall notify you of the cost (if any) you will incur in the replacement of such parts under this section.

8. Transfer and Assignment: Except to owners, you shall not have the right to assign or otherwise transfer your rights and obligations under this Contract except with the prior written consent of GML; however, a successor in interest by merger, operation of law, assignment or purchase or otherwise of your entire business shall acquire all of your interests under this Contract.

9. Governing Law: Unless otherwise governed by applicable state law, the Contract shall be interpreted and enforced according to the laws of the State of Louisiana.

Subrogation: In the event GML repairs or replaces any Warranted Product(s), parts or components due to any defect for which the manufacturer or its agents or suppliers may be legally responsible, you agree to assign your rights of recovery to GML. You will be reimbursed for any reasonable costs and expenses you may incur in connection with the assignment of your rights. You will be made whole before GML retains any amounts it may recover.

Abilene Chrisitan University	Football	Abilene	Texas
Addison High School	Football	Addison	Michigan
Alvin ISD	Football	Alvin	Texas
Amador Valley High School	Football	Pleasanton	California
Anguilla Football Association	Football	The Valley	Anguilla
Aqua Golf	Driving Range	Denver	Colorado
Ashland High School	Football	Ashland	Oregon
Atlanta Falcons	Football	Atlanta	Georgia
Banquete High School	Football	Robstown	Texas
Bay Village City Schools	Football	Bay Village	Ohio
Beale Air Force Base	AFB	Beale AFB	California
Belleville West High School	Tennis	Belleville	Illinois
Billy Bowlegs Park	Football, Soccer, Basketball	Ft. Myers	Florida
Birmingham Community Charter School	Football	Van Nuys	California
Bishop Kelley Stadium	Football	Tulsa	Oklahoma
Brentwood School	Football, Tennis, Pool	Los Angeles	California
Brentwood School	Softball	Los Angeles	California
Brewster Field	Soccer, Tennis	Belleair	Florida
Brookville Park	Tennis	Bourough of Queens	New York
Brunswick High School	Softball	Brunswick	Georgia
Buhler High School	Baseball	Buhler	Kansas
Cabot High School	Football	Cabot	Arkansas
Cal State Monterey Bay	Baseball, Softball, Soccer	Monterey Bay	California
Camp Pendleton	Pool	Oceanside	California
Campus High School	Tennis	Haysville	Kansas
Capitol Hill High School	Gym	Oklahoma City	Oklahoma
Castle Hill Park	Baseball	New York	New York
Castleberry High School	Soccer	Ft. Worth	Texas
Central Broward Regional Stadium	Cricket	Lauderhill	Florida
Central Catholic High School	Football	San Antonio	Texas
Chaffey High School	Baseball	Chino	California
Charter Oak	Fixtures	Covina	California
Citrus College	Football	Glendora	California
City of Seguin	Fixtures	Seguin	Texas
Clovis High School	Football	Fresno	California
Coalinga Chestnut Park	Baseball	Huron	California
Colonel Young Park	Park	New York	New York
CSULB Walters Pyramid	Basketball	Long Beach	California
Daylis Stadium - Wendy's Field	Football	Billings	Montana
Del Mar Golf	Golf	Del Mar	California
Delsea Regional High School	Football	Franklinville	New Jersey
Detroit Monroe Coal Plant	Plant Facility	Belleville	Michigan
Devon Aire Park	Basketball	Miami	Florida
De Witt Clinton Park	Park	New York	New York
Diamond Bar High School	Pool	Diamond Bar	California
Dickson High School	Football	Dickson	Oklahoma
Dimmitt High School	Football	Dimmitt	Texas
Eastern Michigan University	Football	Ypsilanti	Michigan
Ecorse High School	Football	Ecorse	Michigan
Ernest Debs Park	Soccer	Bell	California
Everett Field Park	Skate Park	Newark	Ohio
Fabens ISD	Baseball, Football, Softball	Fabens	Texas
Faith Academy	Football	Marble Falls	Texas
Foothill High School	Football	Pleasanton	California
Fort Bliss Stout Fitness Track	Football	Fort Bliss	Texas
Franklin & Marshall College	Football	Lancaster	Pennsylvania

George Mason University	Tennis	Fairfax	Virginia
Gilpin County Schools	Football	Blackhawk	Colorado
Glynn County Stadium	Football	Brunswick	Georgia
Groom ISD	Football, Track	Groom	Texas
Habersham High School	Football	Habersham	Georgia
Hancock ANG Fitness Track	Track	Syracuse	New York
Hearne High School	Football	Hearne	Texas
Heritage High School	Football	New Haven	Indiana
Heritage High School	Football	Vancouver	Washington
Hillsboro Stadium	Football, Softball, Soccer	Hillsboro	Oregon
Hobart and William Smith Colleges	Tennis	Geneva	New York
Hueneme High School	Football	Oxnard	California
Hutchinson High School	Football, Soccer	Hutchinson	Kansas
Icahn Stadium	Soccer / Multi	New York	New York
Infinity Park	Rugby Practice Field	Glendale	Colorado
Iowa Park High School	Baseball, Softball	Iowa Park	Texas
Iowa Tribe of Oklahoma	Campgrounds	Perkins	Oklahoma
Islip Marina Ballfields	Baseball	East Islip	New York
Jewish Life Center	Soccer	Palo Alto	California
John F. Kennedy Catholic High School	Football, Soccer	Sommers	New York
John Paul II Catholic HS	Football, Baseball	Greenville	North Carolina
Johnny Stevens	Fixtures Only	Wichita	Kansas
Jourdanton ISD	Football	Jourdanton	Texas
Junipero Serra High School	Football	Gardena	California
Keith Field	Baseball	Sagamore	Massachusetts
Kinkaid School	Football, Baseball	Houston	Texas
LA City College	Football, Soccer, Track, Softball	Los Angeles	California
Ladue Horton Watkins High School	Football	St. Louis	Missouri
Laguna Beach High School	Football	Escondido	California
Lancaster Bible College	Multi Sport Complex	Lancaster	Pennsylvania
LaSalle High School	Football	Cincinnati	Ohio
Lawrence Tech University	Football, Soccer, Lacrosse	Southfield	Michigan
Linden Park	Park	New York	New York
Little Rock AFB	AFB	Jacksonville	Arkansas
Logan Elm High School	Football, Soccer, Track	Circleville	Ohio
Marshall ISD	Baseball	Marshall	Texas
Martinsville Speedway	Race Track	Ridgeway	Virginia
McCarren Park	Baseball, Soccer	Brooklyn	New York
McFarland Park	Baseball	McFarland	California
McKenzie Stadium	Football	Vancouver	Washington
McQueen High School	Football	Reno	Nevada
Medina High School	Football	Medina	Texas
Memorial Park	Baseball, Softball	Rockport	Texas
Miami Dolphins Hard Rock Stadium	Football	Miami	Florida
Miami Hard Rock Tennis	Tennis	Miami	Florida
Middle Creek Ranch	Tennis	Blanco	Texas
MLB Urban Youth Academy	Baseball	Dallas	Texas
Monarch High School	Tennis	Louisville	Colorado
Moscone Playground	Playground	San Francisco	California
Northern Mariana Saipan Island	Soccer	Northern Mariana Island	Saipan
Norwood Ball Field	Field	Norwood	Pennsylvania
Olathe Soccer Complex	Soccer	Olathe	Kansas
Osceola High School	Football	Osceola	Arkansas
Owasso Public Schools	Football, Track, Baseball, Softball	Owasso	Oklahoma
Palisades Charter High School	Football	Pacific Palisades	California
Palm Beach Gardens	Soccer	Palm Beach Gardens	Florida
Pensacola Christian College	Baseball, Soccer	Pensacola	Florida

Piqua High School	Football, Track	Piqua	Ohio
Pittsburg High School	Football	Coppell	Texas
Pond Creek Hunter High School	Football	Pond Creek	Oklahoma
Port Aransas Community Park	Baseball, Softball	Port Aransas	Texas
Purdue University	Football	West Lafayette	Indiana
Richmond International Raceway	Race Track	Richmond	Virginia
Rockport Memorial Park	Baseball, Softball	Rockport	Texas
San Jose State University	Golf Complex	San Jose	California
San Marcos Little League	Baseball	San Marcos	Texas
San Ysidro Port of Entry	Area	San Ysidro	California
Santa Fe High School	Football	Santa Fe	New Mexico
Santa Fe Trail USD	Football	Carbondale	Kansas
Savannah National Guard	Military Airport	Savannah	Georgia
Scrap Yard Sports Complex	Softball	Conroe	Texas
Sebring International Raceway	Race Track	Sebring	Florida
South Albany High School	Football	Albany	Oregon
South Kitsap High School	Football	South Kitsap	Washington
Southeast High School	Football	Bradenton	Florida
Spanish Springs High School	Football	Reno	Nevada
Sparks High School	Football	Reno	Nevada
Spotsylvania High School	Field Hockey, Football	Spotsylvania	Virginia
Spring Hill High School	Baseball, Softball	Spring Hill	Kansas
Springfield High School	Football	Erdenheim	Pennsylvania
St. Joseph By the Sea	Baseball, Softball	Staten Island	New York
St. Margaret High School	Football	San Juan Capistrano	California
St. Mary's Central High School	Football	Bismark	North Dakota
Stigler Sports Complex	Baseball, Soccer	Stigler	Oklahoma
Texas A&M University, Commerce	Tennis	Commerce	Texas
Texas City Shooting Range	Shooting Range	Texas City	Texas
Trinity Prep High School	Football	Winter Park	Florida
Tulia High School	Football, Baseball, Softball	Tulia	Texas
Tumwater Driving Range	Driving Range	Tumwater	Washington
Turner High School	Baseball	Kansas City	Kansas
Uintah High School	Baseball, Softball, Football	Vernal	Utah
Union High School	Football	Vancouver	Washington
University of North Texas	Tennis, Arena	Denton	Texas
Urbana University	Soccer	Urbana	Ohio
Valero Tank Yard	Yard	Beaumont	Texas
Valley View ISD	Softball	Valley View	Texas
Vernon-Verona-Sherill High School	Football	Verona	New York
Vicksburg Sports Complex	Multi Sport Complex	Vicksburg	Mississippi
Wamego USD 320	Football	Wamego	Kansas
Washoe County Schools	Football	Reno	Nevada
Weatherford High School	Baseball	Weatherford	Oklahoma
West Albany High School	Football	Albany	Oregon
WESCO Beaumont	Tank Yard	Beaumont	Texas
White Oak Middle School	Football	New Caney	Texas
Woodland Springs Middle School	Football	Spring Hill	Kansas
Workman Junior High School	Football	Arlington	Texas

MAJOR SPORTING EVENTS

2015 SUPER BOWL



2018 SUPER BOWL



2019 SUPER BOWL



2020 SUPER BOWL



2016 NCAA NATIONAL FOOTBALL CHAMPIONSHIP



2018 NCAA NATIONAL FOOTBALL CHAMPIONSHIP



2021 NCAA NATIONAL FOOTBALL CHAMPIONSHIP



2019 NCAA FINAL FOUR



2020 NCAA FINAL FOUR



CHICK-FIL-A PEACH BOWL



2019 TRIPLE-A NATIONAL CHAMPIONSHIP



MIAMI OPEN TENNIS TOURNAMENT



MARTINSVILLE SPEEDWAY



MLS CUP

