


WEST ELEVATION

1/8" = 1'-0"


12

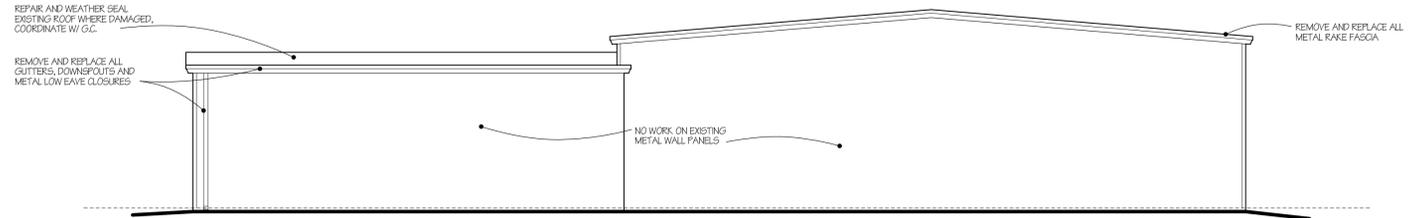

SOUTH ELEVATION

1/8" = 1'-0"


04

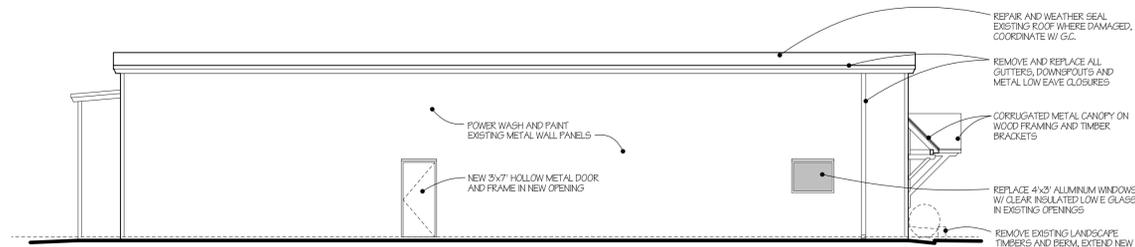

EAST ELEVATION

1/8" = 1'-0"


11

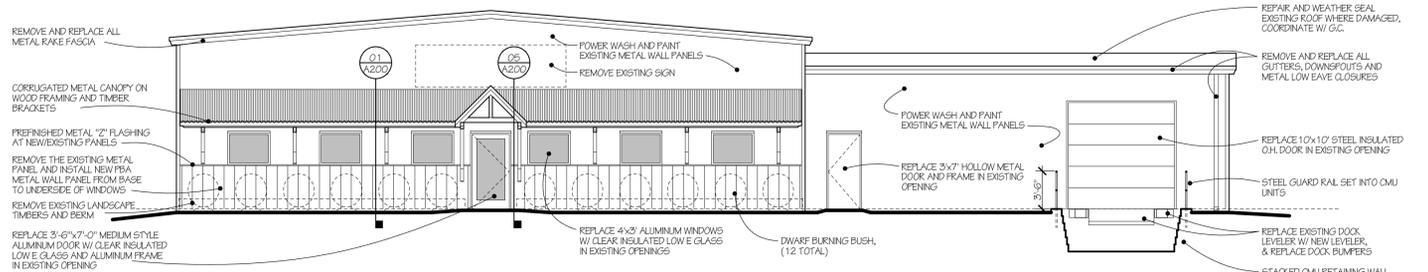

NORTH ELEVATION


1/8" = 1'-0"

03

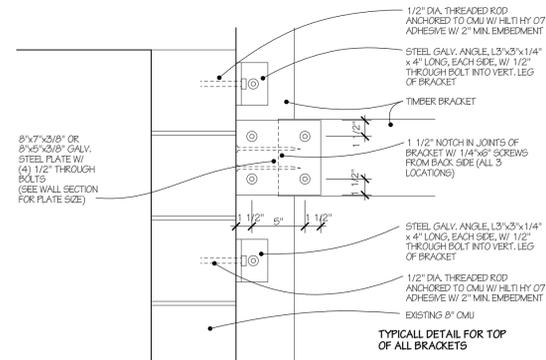


BRACKET CONNECTION DETAIL 1 1/2" = 1'-0"

14

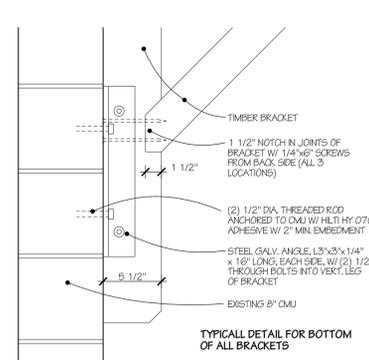


BRACKET CONNECTION DETAIL 1 1/2" = 1'-0"


10

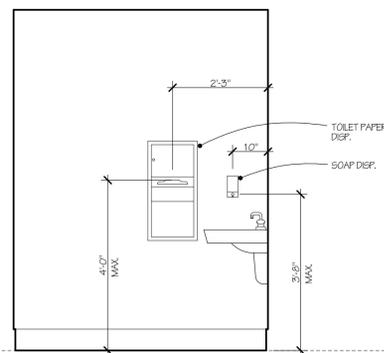

3

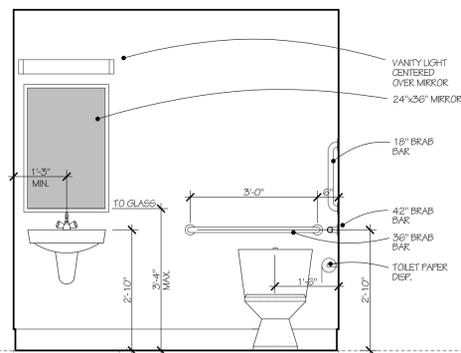

2

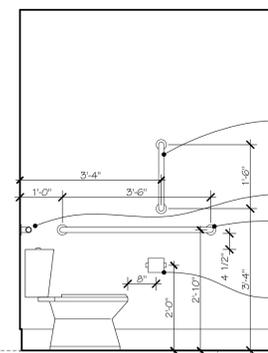


1

TOILET ROOM ELEVATIONS


1/2" = 1'-0"

09

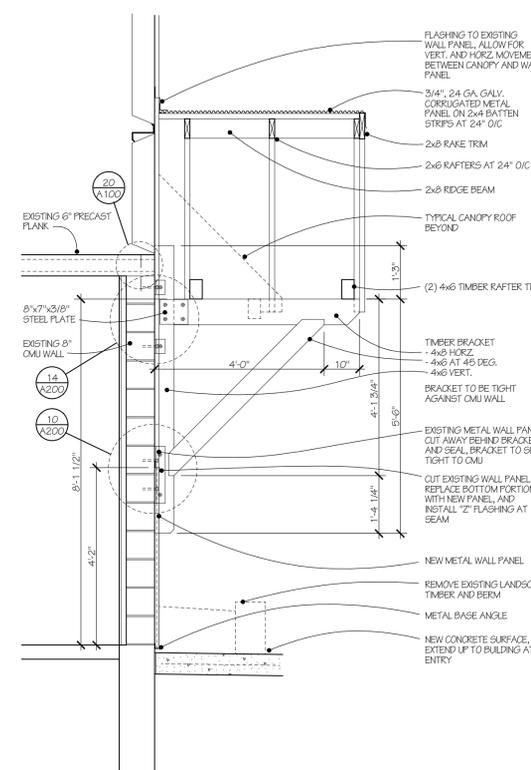

SECTION THROUGH ENTRY CANOPY

05

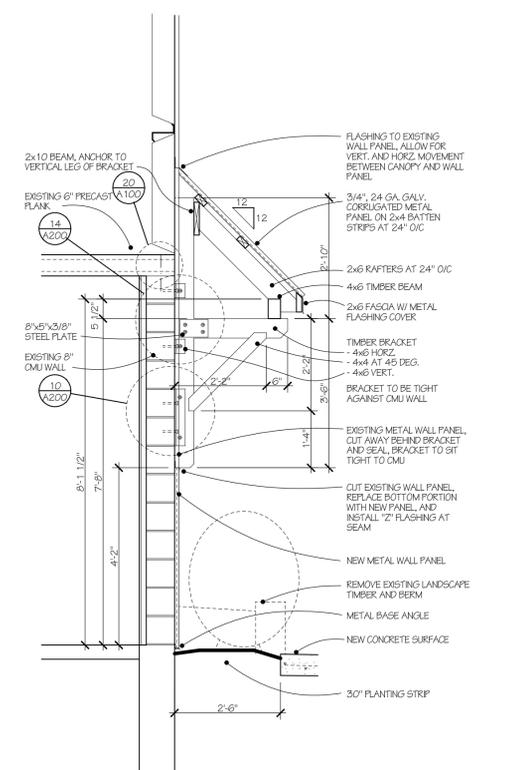

SECTION THROUGH TYPICAL CANOPY

1/2" = 1'-0"

01