



**PROPOSED LANDSCAPE PLAN GENERAL NOTES**

- A. THIS PROJECT IS TO CONSTRUCTION A SEVEN-UNIT HANGAR. CONSTRUCTION IN AREAS NOT SCHEDULED FOR NEW CONSTRUCTION WORK ARE TO BE LEFT AS-IS AND PROTECTED AS NEEDED THROUGHOUT CONSTRUCTION, TO PREVENT DAMAGE, DUST, NOISE, AND INHIBITION TO NORMAL OPERATIONS. PROVIDE APPROPRIATE BARRICADES, TEMPORARY SILT FENCING AND OTHER MEANS TO MAINTAIN THE SURROUNDING PROPERTIES. THE ROADS AND TAXIWAYS ARE TO REMAIN CLEAN AND FREE FROM DEBRIS AND MUD.
- B. ALL WORK IS TO BE SCHEDULED TO BE PERFORMED WITH BUILDING OWNERS. ALL CONTRACTORS ARE TO CHECK-IN WITH BUILDING PERSONNEL AND SECURITY PRIOR TO EACH WORK DAY.
- C. WORK IS TO BE COMPLETED IN TWO PHASES. LEFT SIDE - THREE UNITS FIRST, THEN THE REMAINDER. FINAL SCHEDULE TBD.
- D. DIMENSIONS ARE TYPICALLY TO FACE OF FINISHED SURFACE(S), UNLESS NOTED OTHERWISE. DO NOT SCALE DRAWINGS, USE WRITTEN DIMENSIONS ONLY. G.C. TO CONFIRM ALL DIMENSIONS IN-FIELD PRIOR TO CONSTRUCTION. CONTACT ARCHITECT W/ ANY DISCREPANCIES.
- E. ALL DELIVERIES OF PRODUCT AND MATERIALS TO THE WORK SITE SHALL BE APPROVED AND ACCEPTED BY THE GENERAL CONTRACTOR.
- F. SEE CIVIL DRAWINGS FOR DETAILS REGARDING GRADING, TOPSOIL, SEEDING AND CARE OF GRASSES UNTIL ESTABLISHED.
- G. THIS PLAN PROVIDED FOR DESCRIPTION OF LIMITED LANDSCAPE WORK FOR PLAN COMMISSION MEETINGS.
- H. NO IRRIGATION SYSTEMS TO BE INSTALLED.
- I. CONCRETE APRONS FOR AIRPLANE TRAFFIC ON NORTH AND PERSONAL VEHICULAR TRAFFIC ON SOUTH OF BUILDING.
- J. NO SHRUBS, TREES OR LARGE PLANTS ALLOWED DUE TO AIRPORT LANDSCAPING REQUIREMENTS FOR WING CLEARANCES AND MAINTENANCE OF GROUNDS.

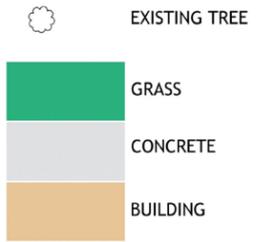

LANDSCAPE PLAN SYMBOLS - NO SCALE

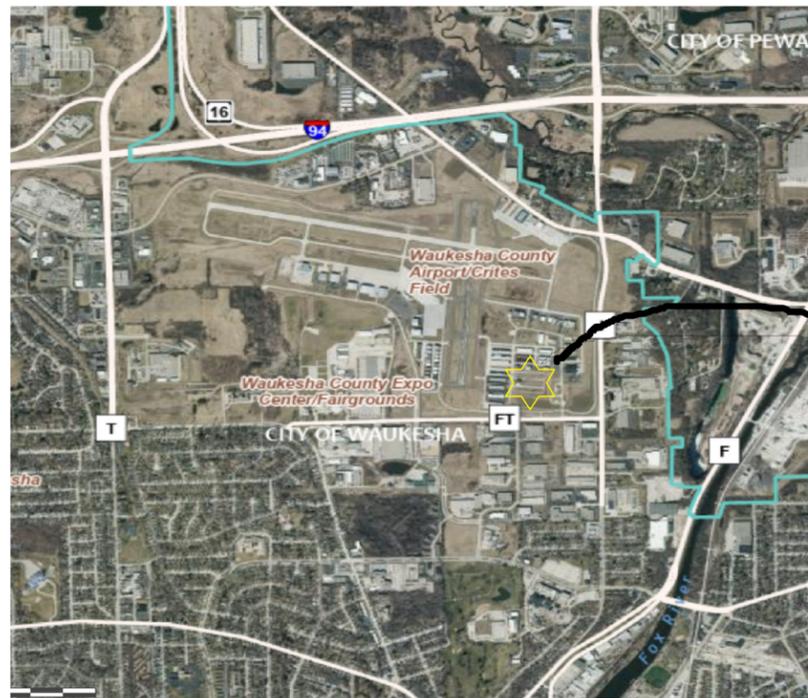

**LANDSCAPE PLAN**  
SCALE: 1/32" = 1'-0"  
PLAN NORTH

**PROJECT TEAM:**  
Architect: Candacity, LLC  
P: 262-247-6301  
www.candacityllc.com

MEP Engineer: Dan Rhodes, PE  
P: 614-224-2479  
danrh@td.com

Civil/Structural Engineer: Bob Krause, F  
P: 262-720-7938  
rkrause@jahnkeandkramer.com

**COPYRIGHT DISCLAIMER:**  
THIS DOCUMENT IS THE PROPERTY OF CANDACITY, LLC. COPYRIGHTED AS SUCH. ALL RIGHTS RESERVED. AUTHORIZATION FROM CANDACITY, LLC FOR USE OF THIS DOCUMENT IS NOT TRANSFERABLE. THE REPRODUCTION OF THIS DOCUMENT IS HEREBY ADVISED THAT IT IS RELEASED FOR USE UNDER THE FOLLOWING TERMS AND CONDITIONS:  
THE DOCUMENT IS TO BE USED ONLY IN CONNECTION WITH THIS PROJECT. REUSE OF ANY PORTION OF THE DOCUMENT IN ANY OTHER CIRCUMSTANCE CONSTITUTES COPYRIGHT INFRINGEMENT.  
THIS DOCUMENT IS FOR DESIGN INTENT AND INFORMATION ONLY. THE USER SHALL CONSULT THE GENERAL CONTRACTOR. THE ARCHITECT RETAINS THE OBLIGATION TO VERIFY THE CONDITIONS OF THE SUBJECT PROPERTY AND TO COMPLETELY CONSIDER ALL NECESSARY IMPROVEMENTS, FABRICATION METHODS, RELATED SAFE INTEGRATED SYSTEMS, ETC., WITH RESPECT TO ALL ASPECTS OF THE WORK.  
CANDACITY, LLC MAKES NO WARRANTY AS TO THE SUITABILITY OF THE DOCUMENT FOR THE USER'S INTENDED USE. THE ARCHITECT SPECIFICALLY AGREES TO WAIVE AND TO REDEEMIFY AND HOLD HIMSELF AND ALL CLAIM AGAINST CANDACITY, LLC, CONTRACTORS, FOR ANY LOSS, INCLUDING AS A RESULT OF MISUSE OR IMPROPER USE OF THIS DOCUMENT.  
THE ARCHITECT AGREES TO RETURN OR DESTROY THIS DOCUMENT UPON COMPLETION OR TERMINATION OF WORK PROVIDED IN CONNECTION WITH THIS PROJECT.

**PROFESSIONAL SEAL:**

2.11.26

**PROJECT TITLE:**  
New Hangar Building  
WAUKESHA AIRPORT  
544 Northview Road  
Waukesha, WI 53188

**Plan commission**

No.	Revision Description	Date

SHEET TITLE:

**LANDSCAPE PLAN**

PROJECT NO.: SHEET NUMBER:  
25-006  
DRAWN BY: **L1.0**  
MS  
ISSUE DATE: