



SOUTH (STREET) ELEVATION

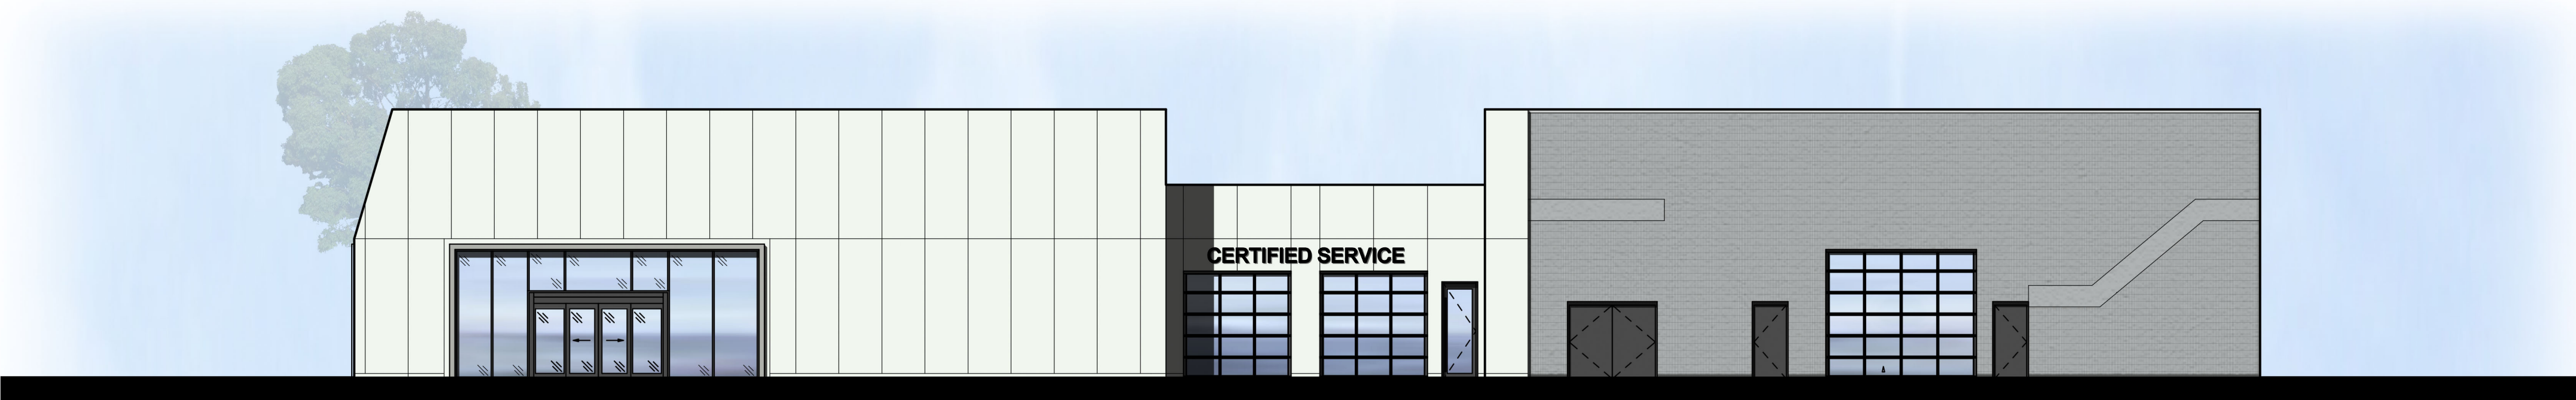

EAST ELEVATION

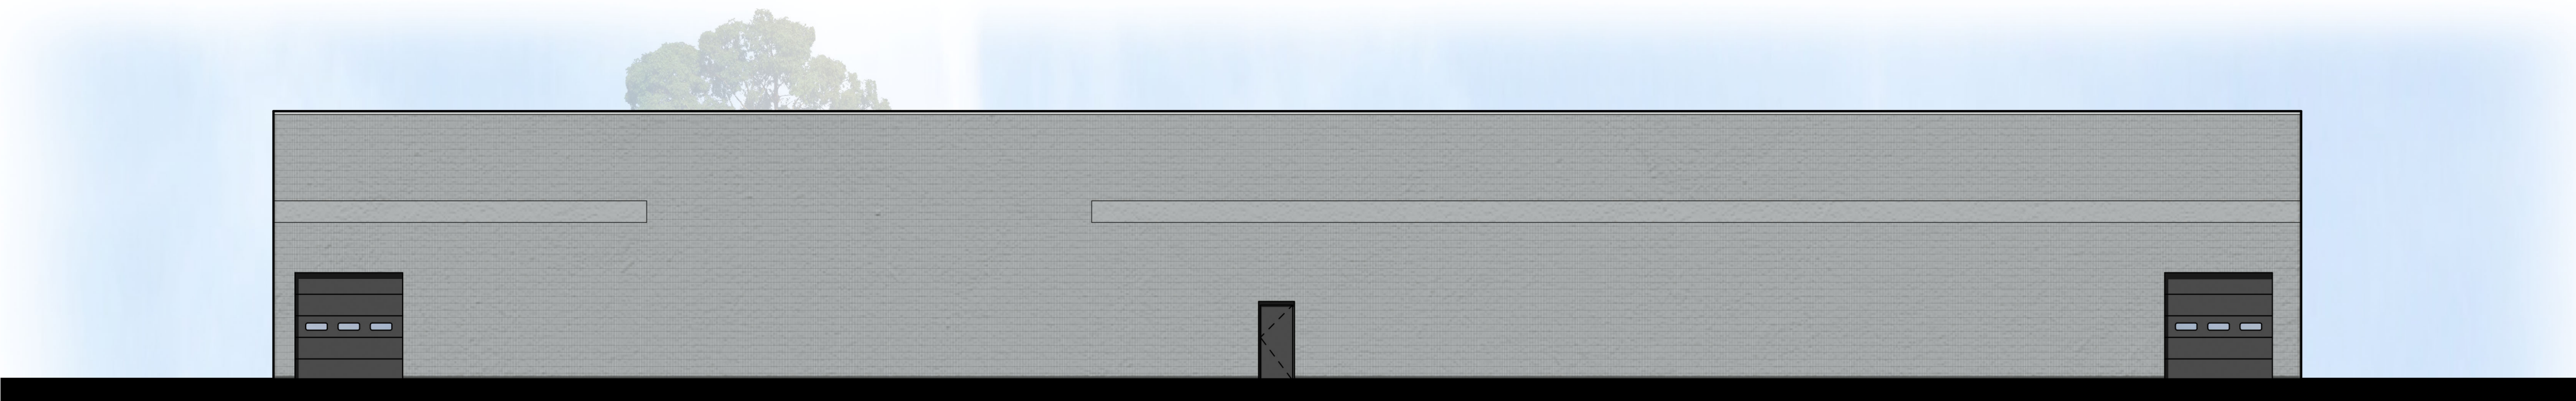


NORTH ELEVATION



WEST ELEVATION

BOUCHER CADILLAC WAUKESHA

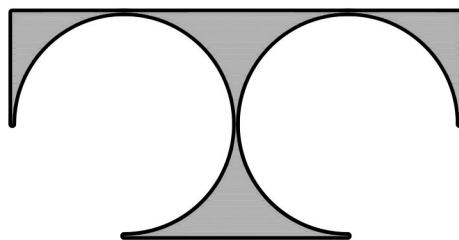

TDI ASSOCIATES, INC.
ARCHITECTURE & PLANNING
25217 SOUTH WIND LAKE ROAD
WIND LAKE, WISCONSIN 53185
PHONE 262-409-2530
August 20th, 2025