

SPRINGFIELD

Parked Car

HOLLIDALE DR

22°
AQI 30

Apple Maps

DD

2:36

5G

W BLUEMOUND RD

SPRINGDALE RD



SPRINGDALE RD



3D



Top View
NOT TO SCALE

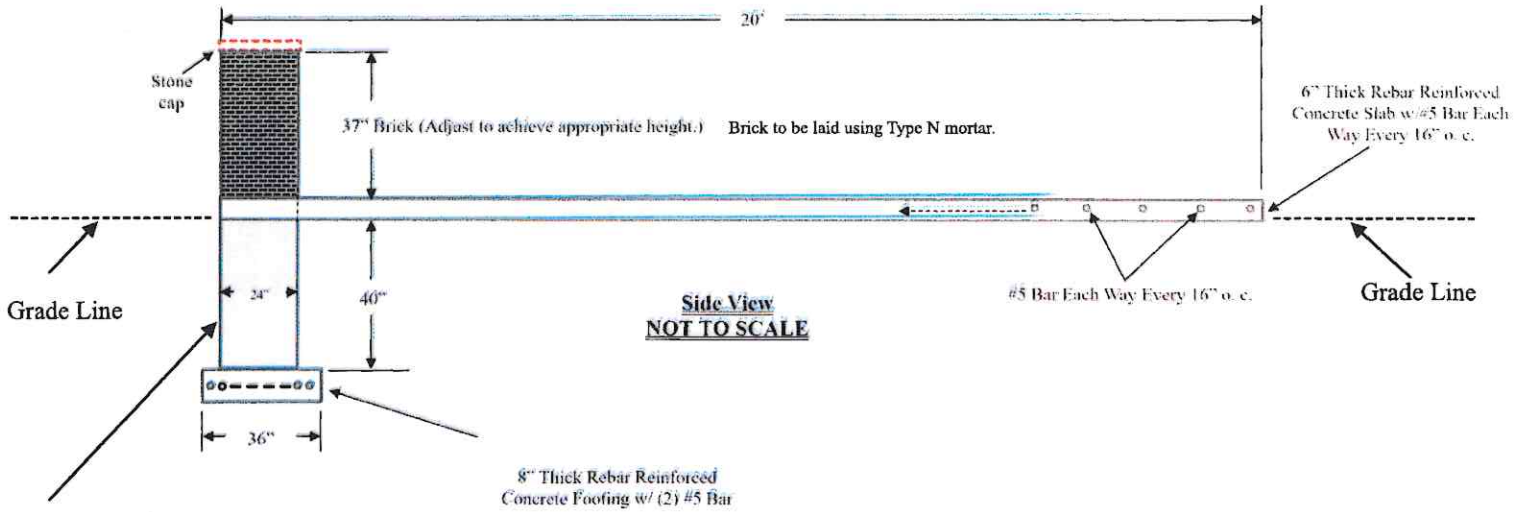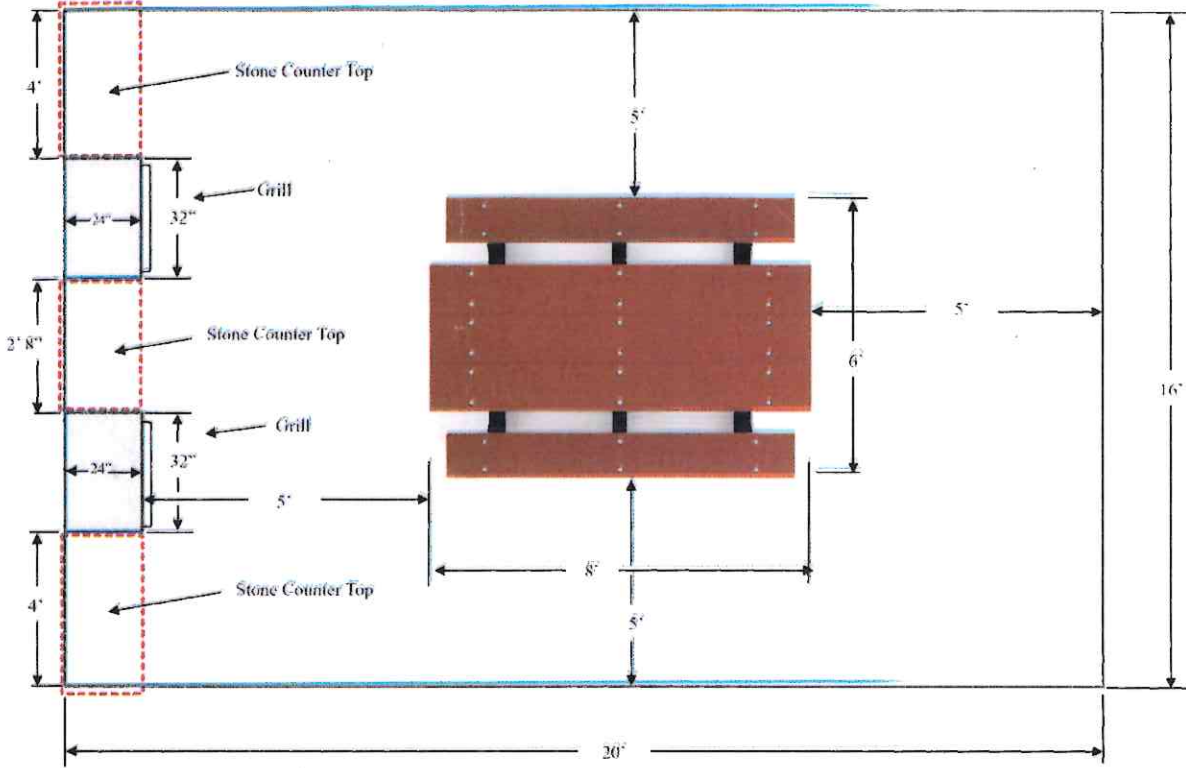

8" Concrete Block Masonry Foundation Wall Laid Using Type M Mortar Containing (1) #5 Rebar Dowell within 1st Course Every 32" o. c. Each Pinned Cell to be Core-filled and Rebar Reinforced to Full Height of Wall Using 3,000 psi Grout.

8" Thick Rebar Reinforced Concrete Footing w/ (2) #5 Bar

#5 Bar Each Way Every 16" o. c.

6" Thick Rebar Reinforced Concrete Slab w/ #5 Bar Each Way Every 16" o. c.

Side View
NOT TO SCALE