

PLANTING PLAN



PROPOSED GARDEN DESIGN FOR:
PRAIRIE SONG COURTYARDS
CITY OF WAUKESHA
WISCONSIN

GARLAND ALLIANCE
 LANDSCAPE ARCHITECTS


5707 6th Ave.
 Kenosha/WI 53140
 (414) 688 1641 garlandalliance@gmail.com

REVISIONS:
AUGUST 15 2019
AUGUST 16 2019
AUGUST 19 2019
OCTOBER 28 2019

SCALE: 1"=30'
 SHEET NUMBER: L1.1

BUILDING 2/ 4 UNIT-PLANTING PLAN

2

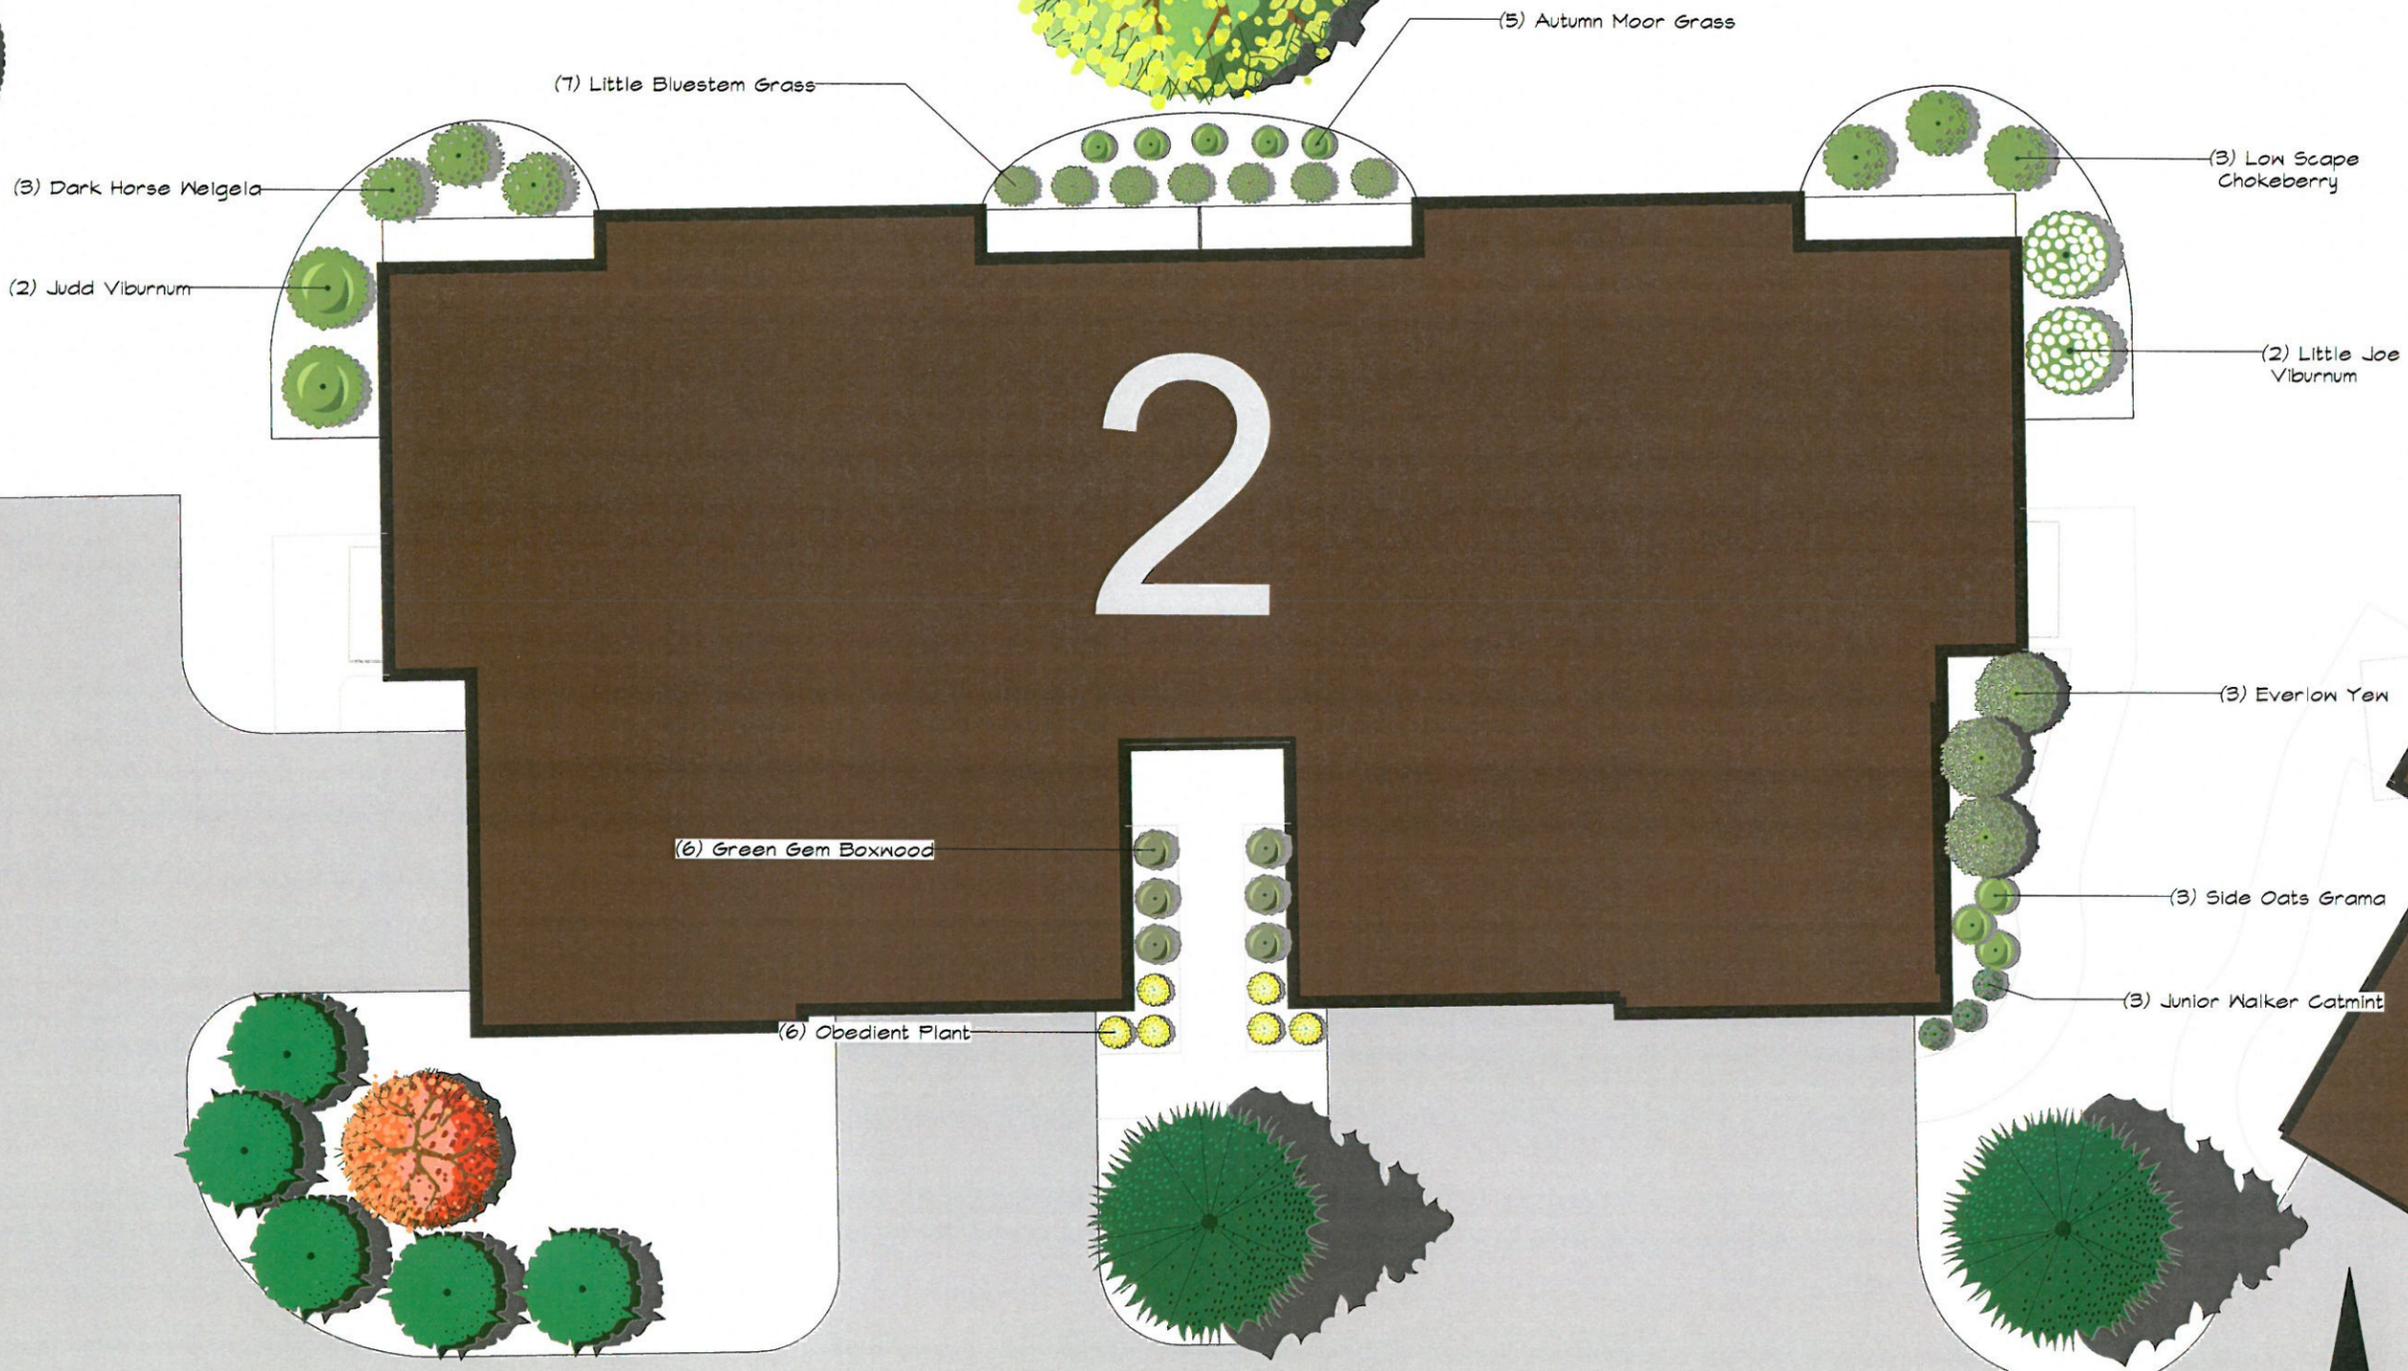

REVISIONS:

AUGUST 15 2019
AUGUST 16 2019
AUGUST 19 2019
OCTOBER 28 2019

SCALE: 1:5
SHEET NUMBER: L1.1

GARLAND ALLIANCE
LANDSCAPE ARCHITECTS





5707 6th Ave.
Kenosha, WI 53140
(414) 888 1641 garlandalliance@gmail.com

PROPOSED GARDEN DESIGN FOR:

PRAIRIE SONG COURTYARDS
CITY OF WAUKESHA
WISCONSIN



BUILDING 4/ 6 UNIT-PLANTING PLAN

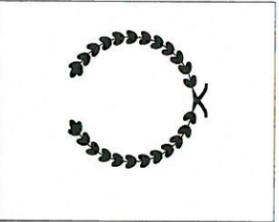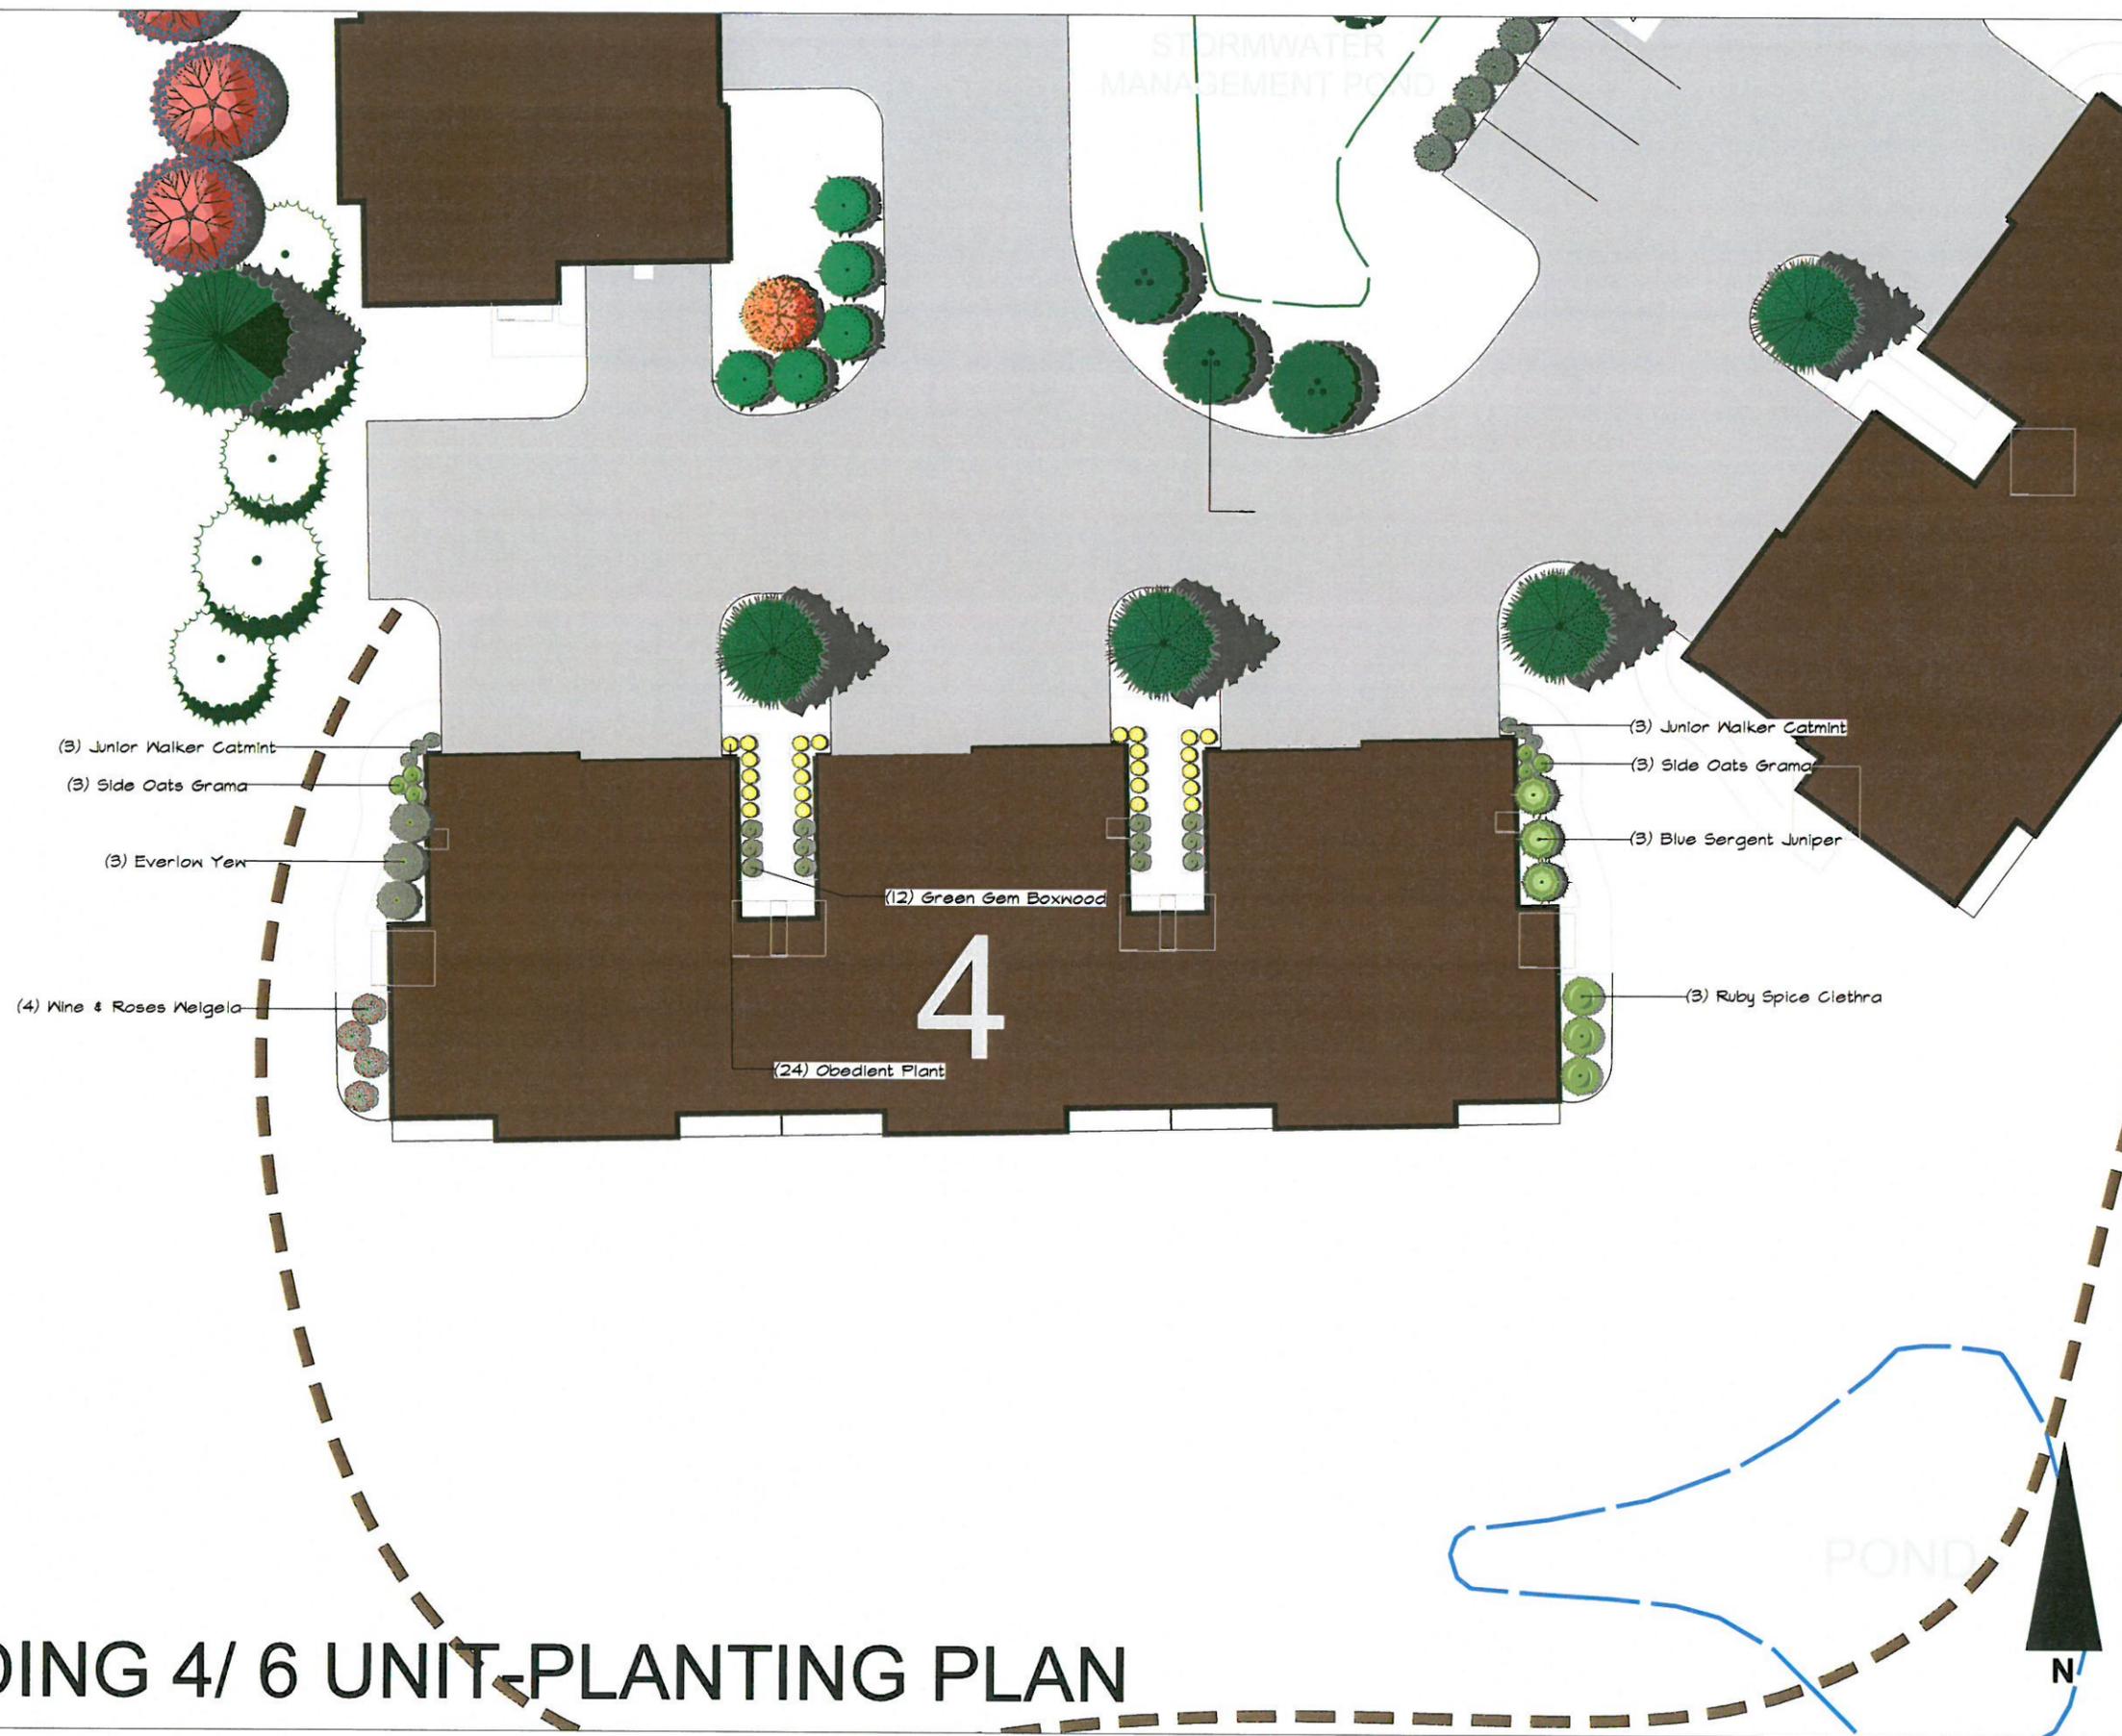

PROPOSED GARDEN DESIGN FOR:
PRAIRIE SONG COURTYARDS
CITY OF WAUKESHA
WISCONSIN


GARLAND ALLIANCE
 LANDSCAPE ARCHITECTS



5707 6th Ave.
 Kenosha/WI 53140
 (414) 888 1641 garlandalliance@gmail.com

REVISIONS:
AUGUST 15 2019
AUGUST 16 2019
AUGUST 19 2019
OCTOBER 28 2019
SCALE: 1:10
SHEET NUMBER: L1.1

BUILDING 2/ 4 UNIT-PLANTING PLAN

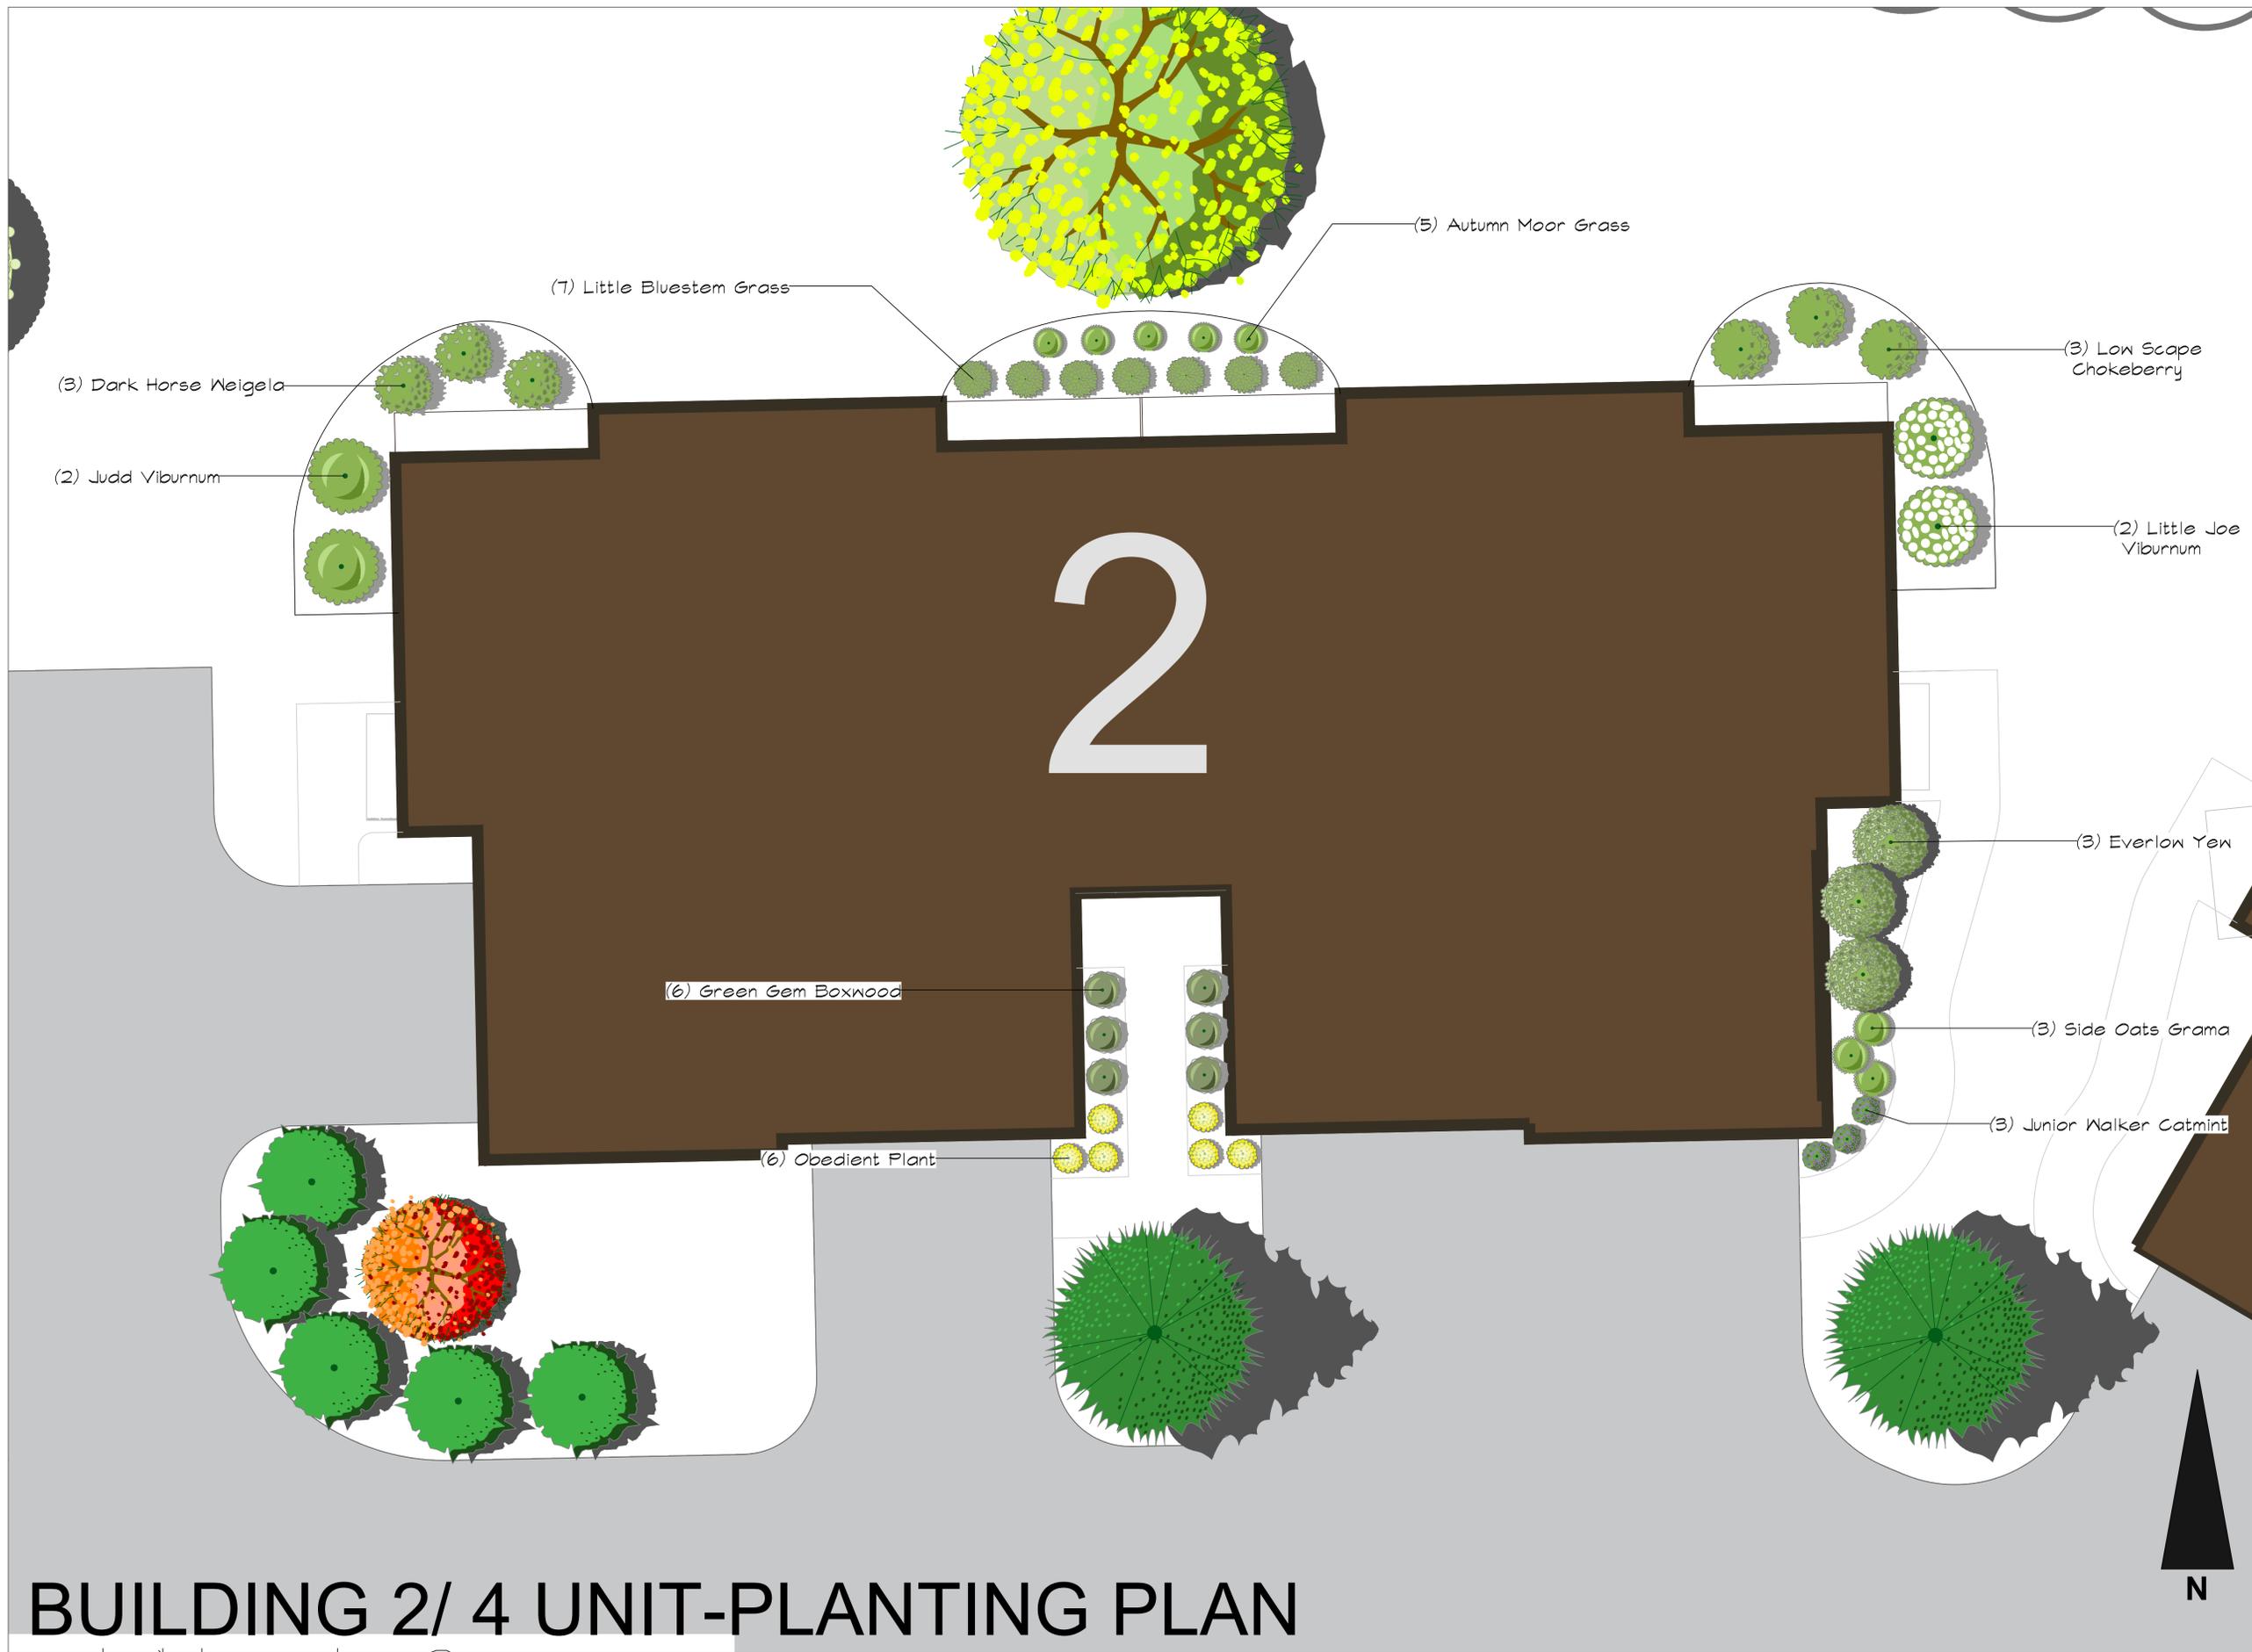

PROPOSED GARDEN DESIGN FOR:
PRAIRIE SONG COURTYARDS
 CITY OF WAUKESHA
 WISCONSIN

GARLAND ALLIANCE
 LANDSCAPE ARCHITECTS



5707 6th Ave.
 Kenosha/WI 53140
 (414) 688 1641 garlandalliance@gmail.com

REVISIONS:
AUGUST 15 2019
AUGUST 16 2019
AUGUST 19 2019
OCTOBER 28 2019
SCALE: 1:5
SHEET NUMBER: L1.1

BUILDING 4/ 6 UNIT-PLANTING PLAN



REVISIONS:

AUGUST 15 2019	
AUGUST 16 2019	
AUGUST 19 2019	
OCTOBER 28 2019	

SCALE: 1:10
SHEET NUMBER: L1.1

GARLAND ALLIANCE
LANDSCAPE ARCHITECTS

5707 6th Ave.
Kenosha/WI 53140
(414) 688 1641 garlandalliance@gmail.com

PROPOSED GARDEN DESIGN FOR:
PRAIRIE SONG COURTYARDS
CITY OF WAUKESHA
WISCONSIN

