


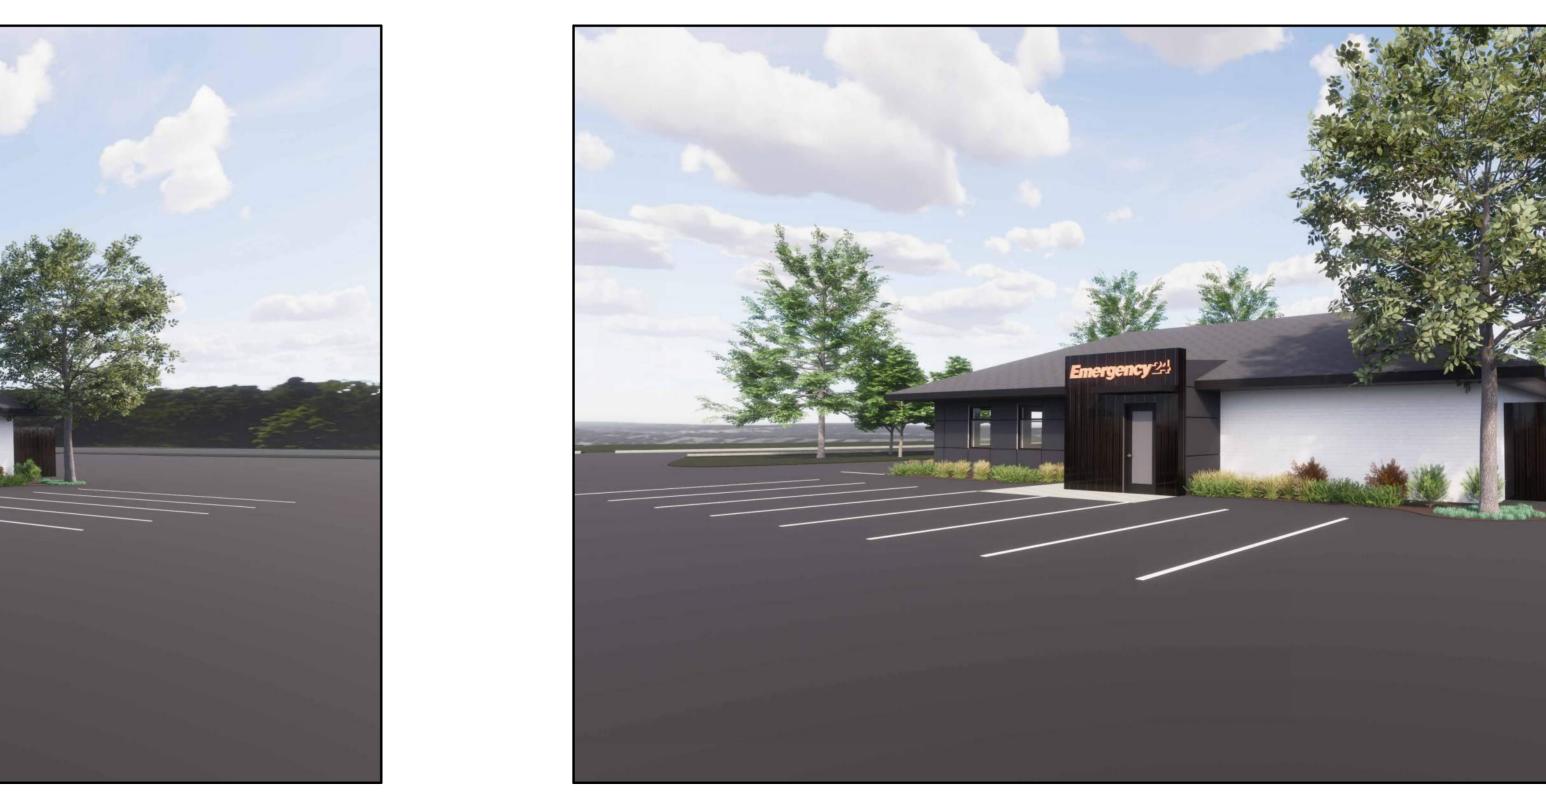

VIEW FROM NORTH WEST CORNER



VIEW FROM NORTH EAST CORNER




VIEW FROM SOUTH EAST CORNER



VIEW FROM SOUTH WEST CORNER



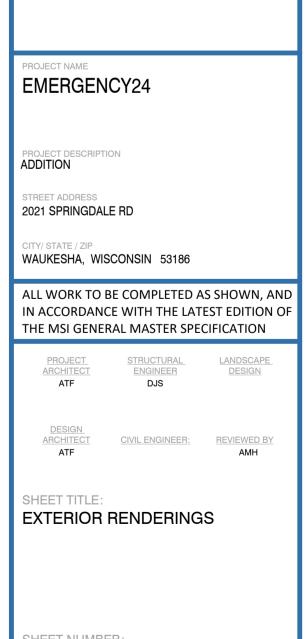

A-210

PROJECT NUMBER: P13689