

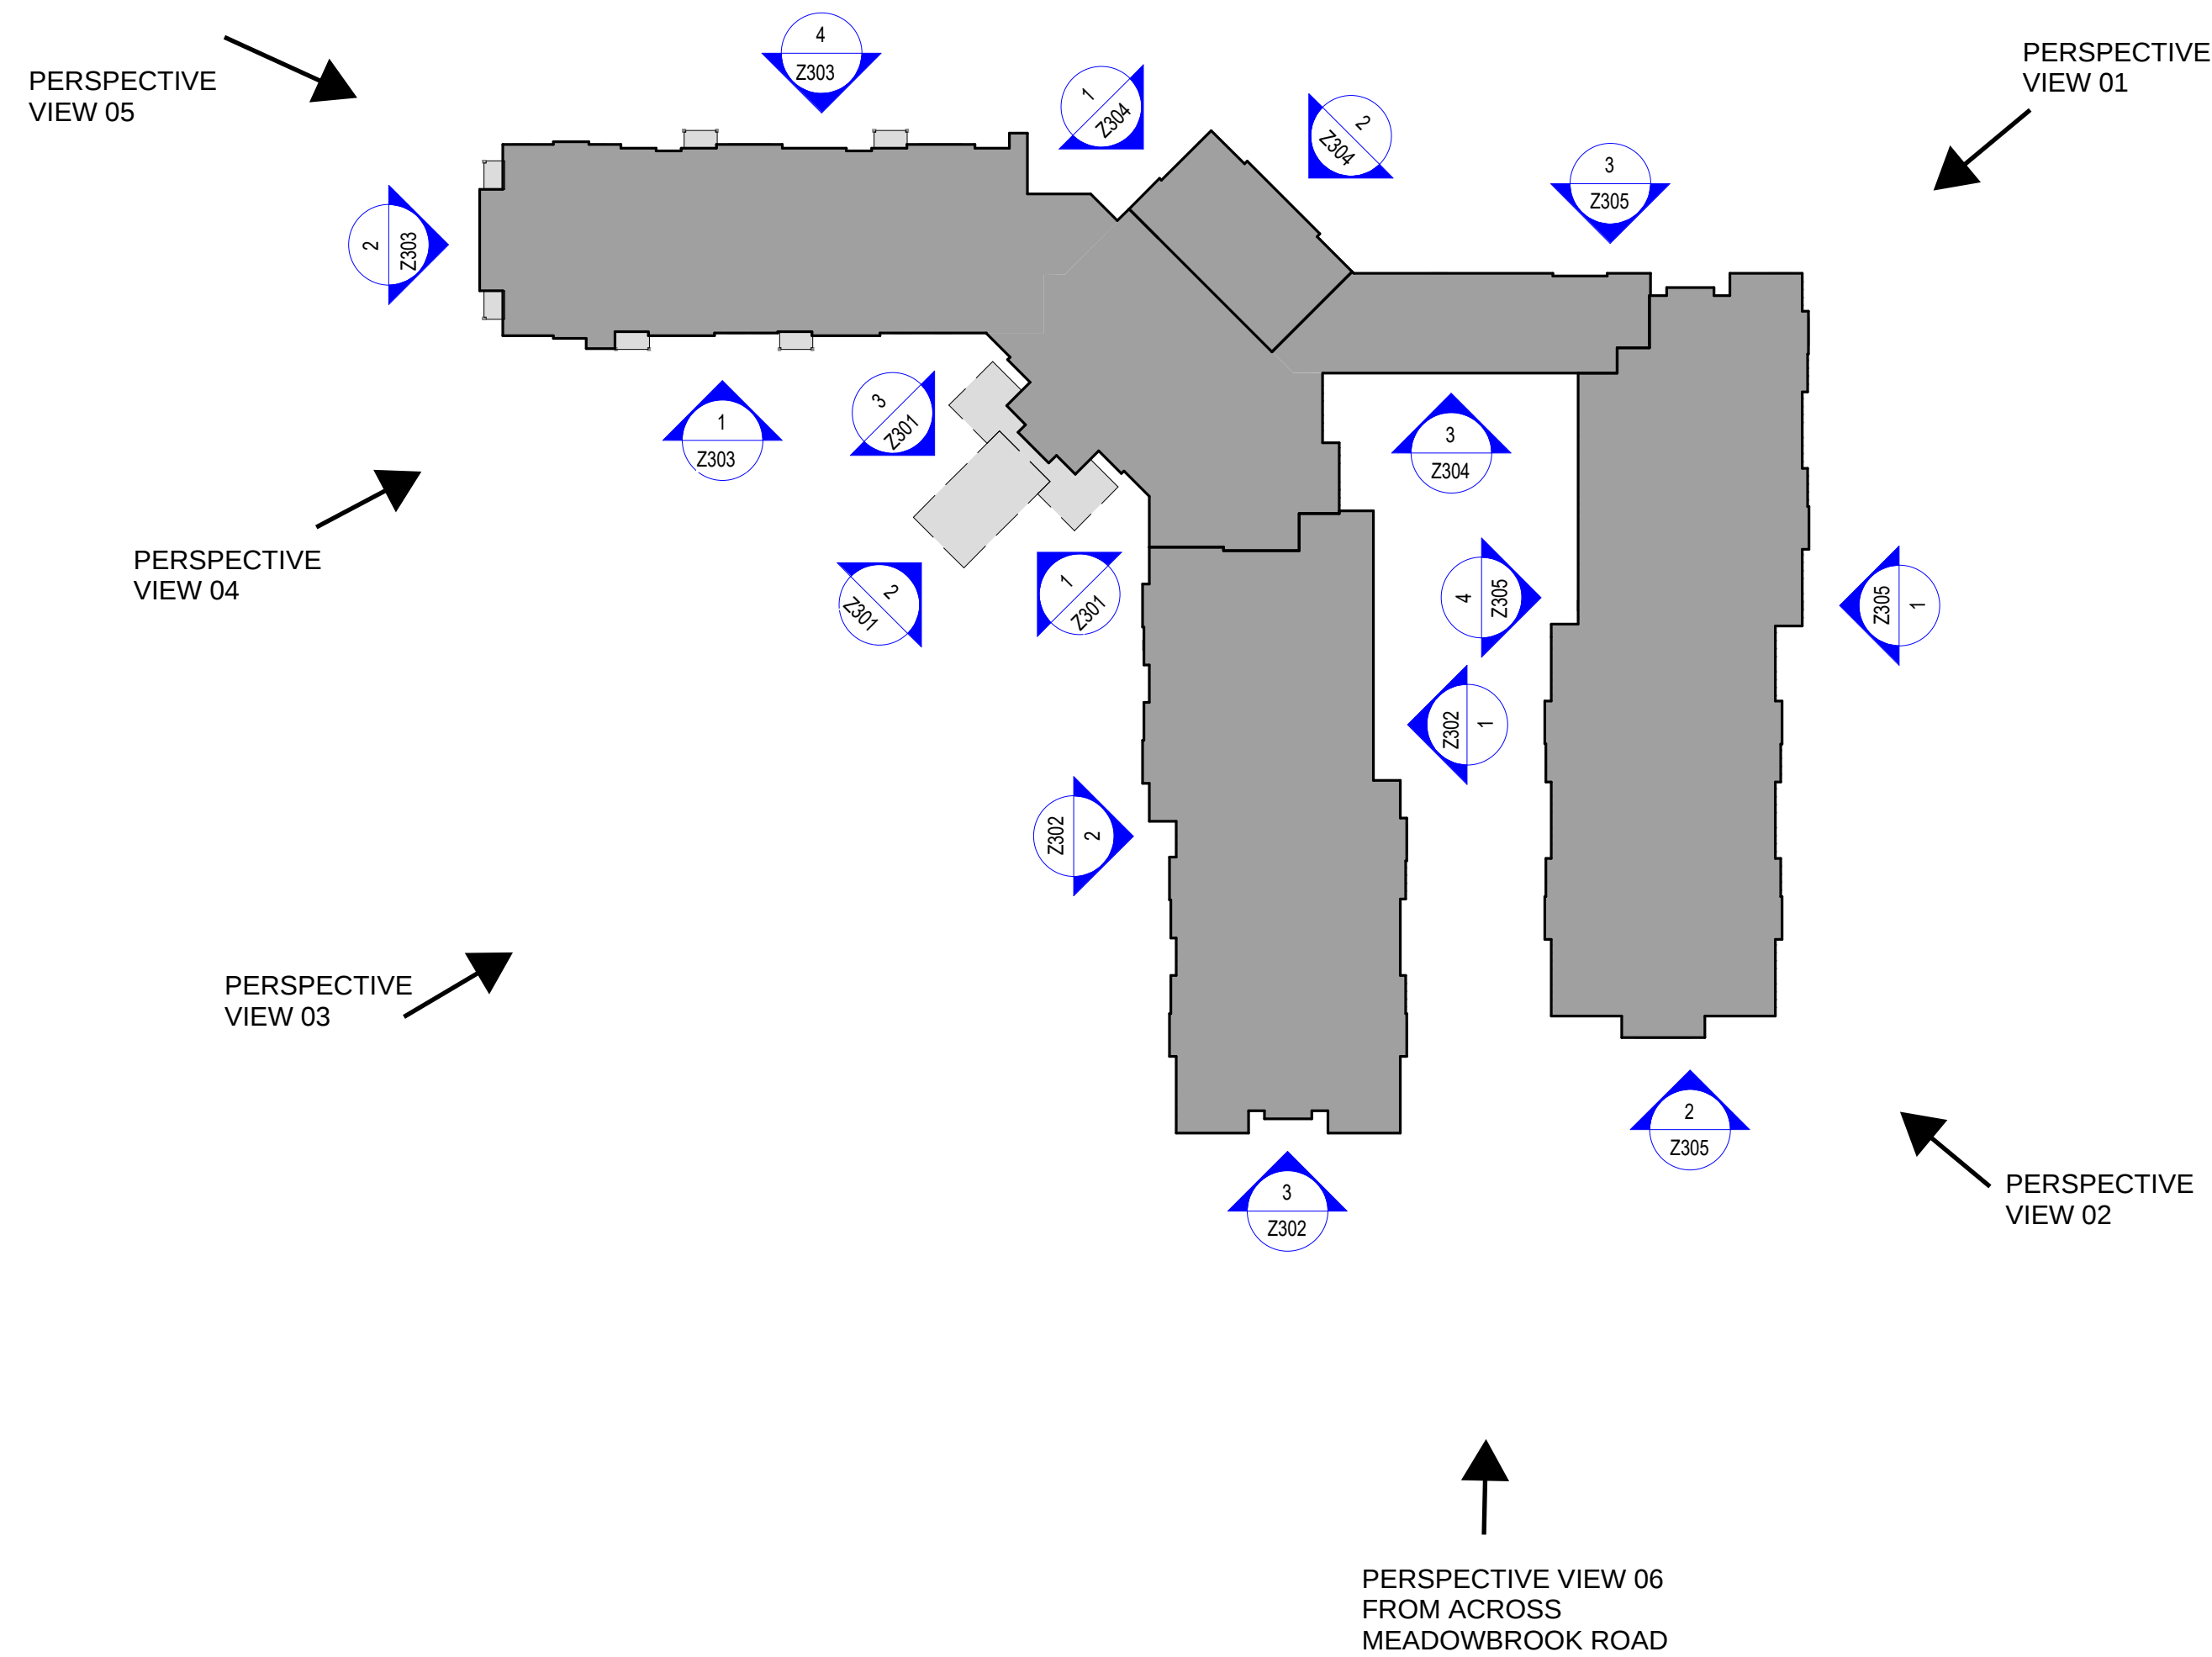
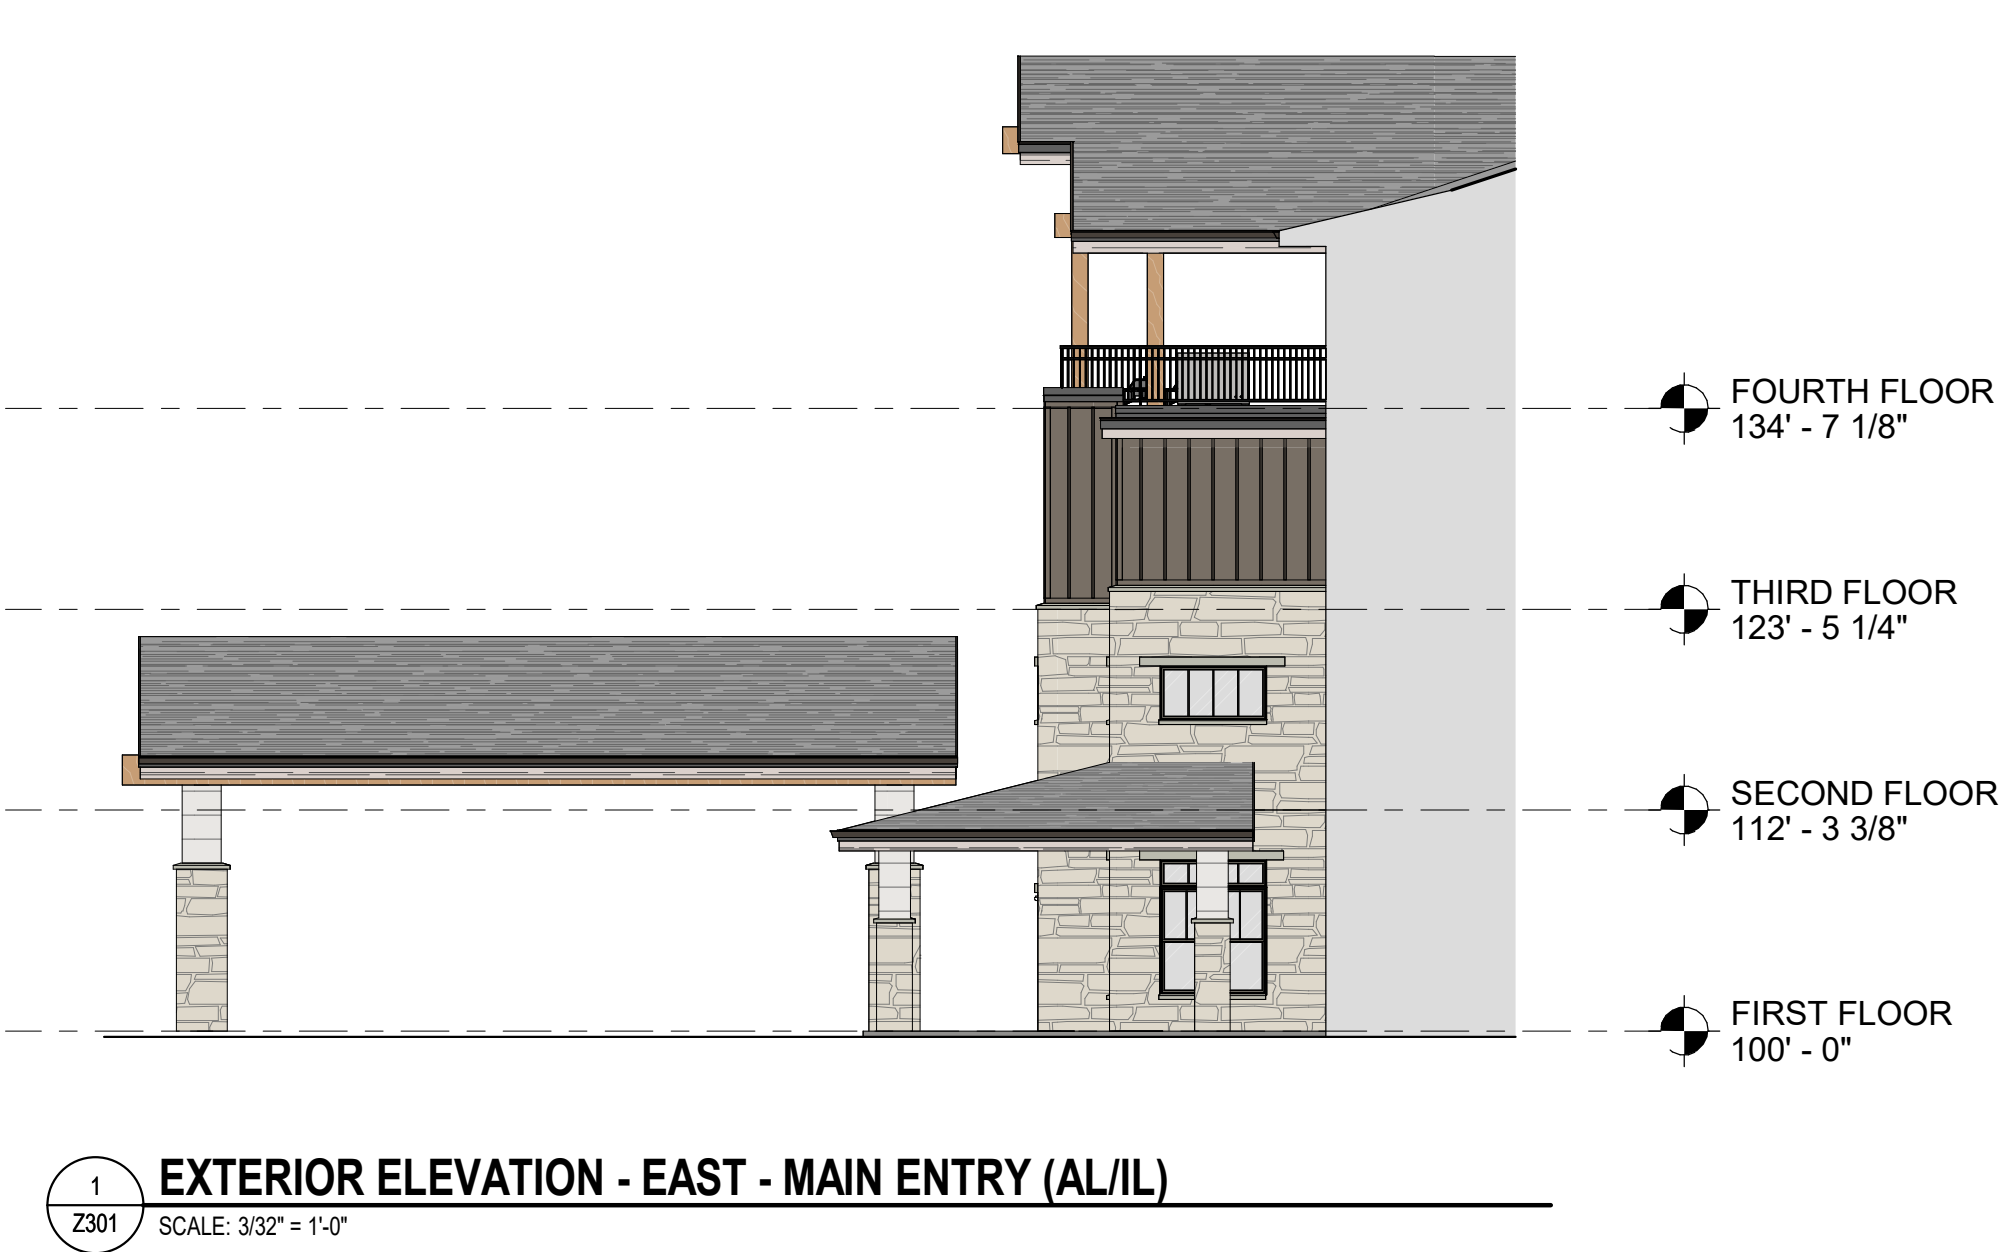


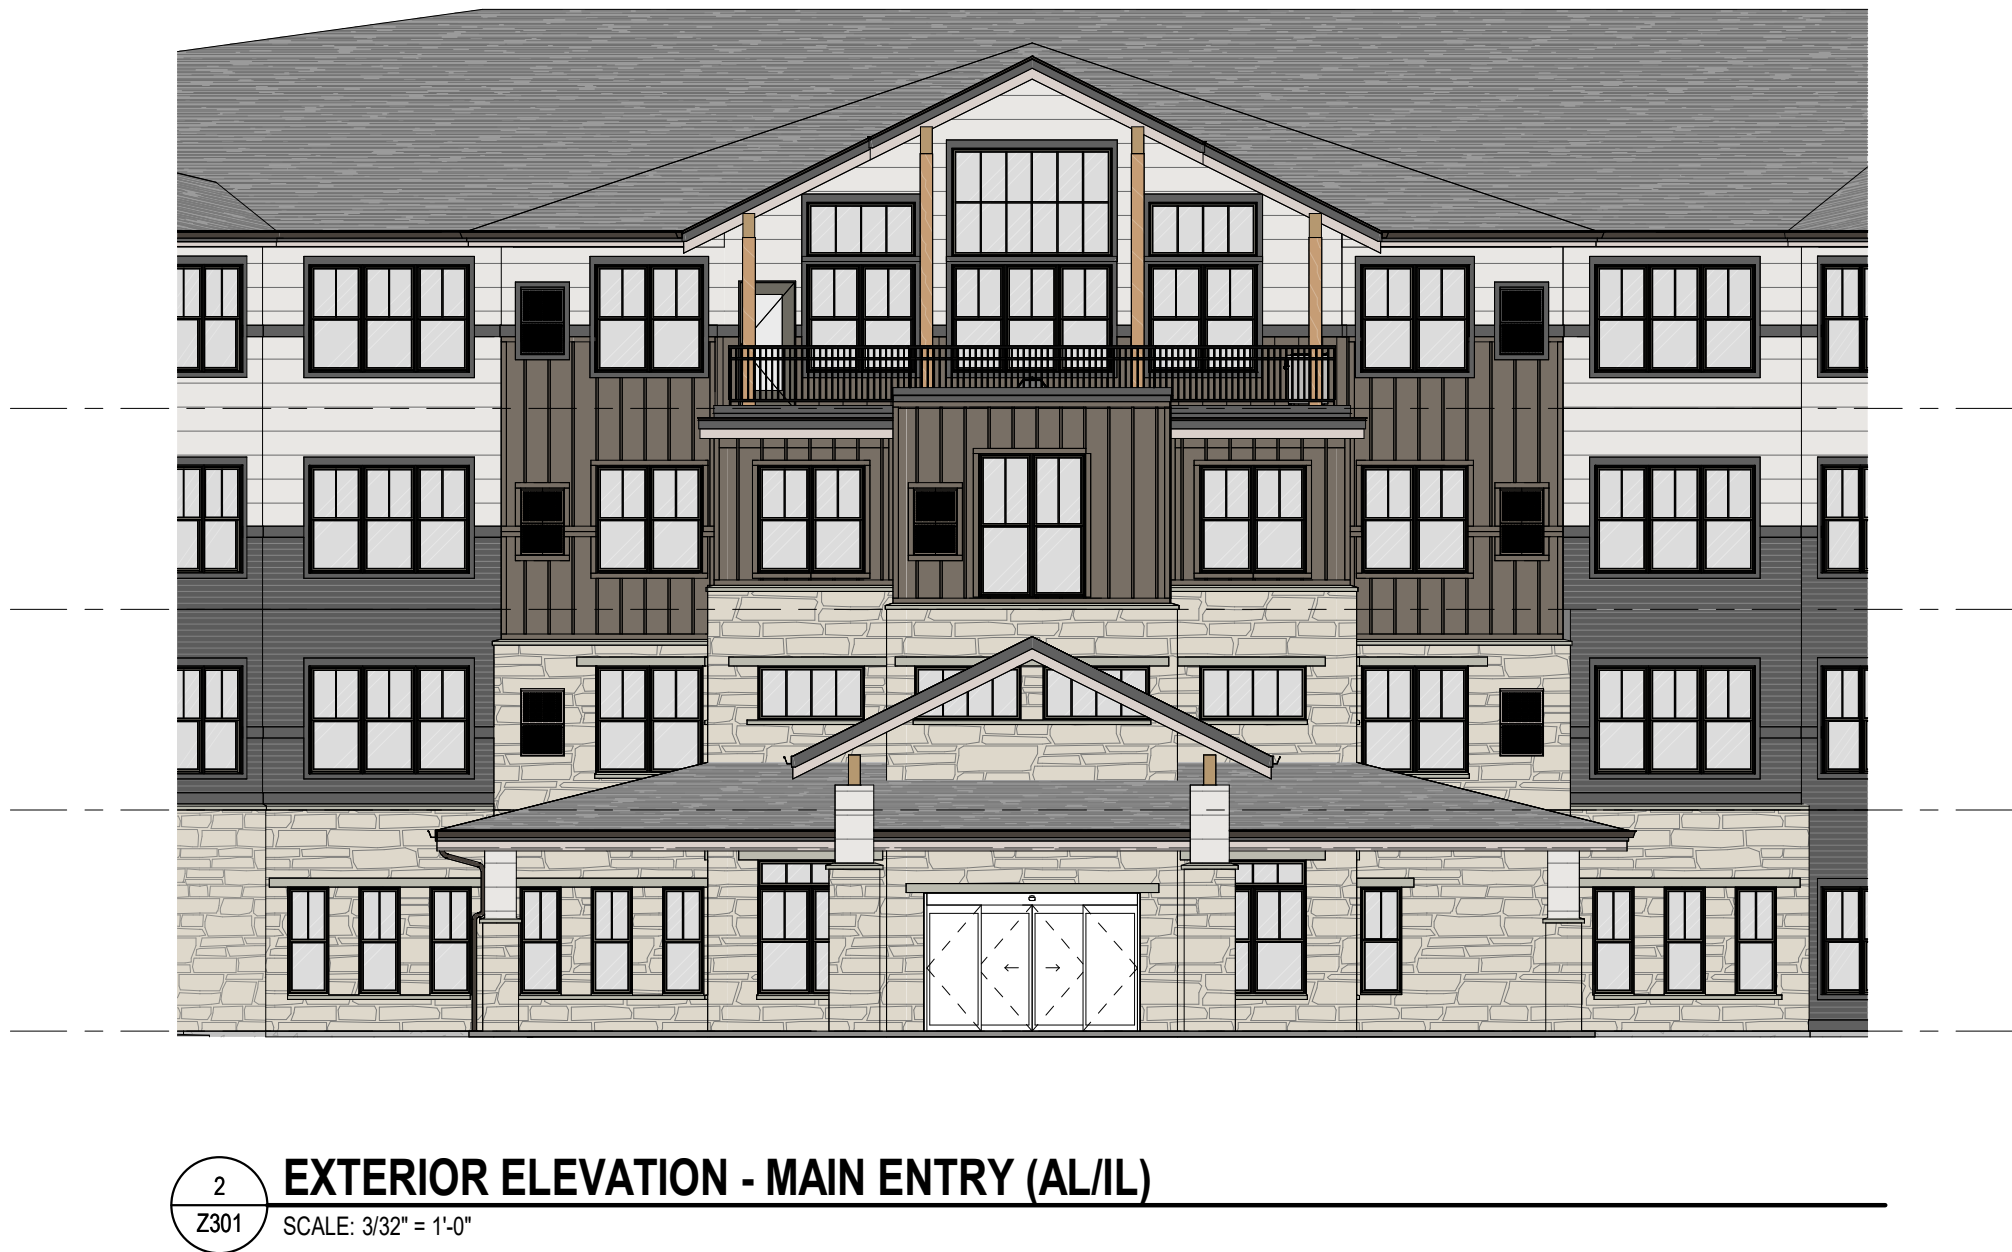

EXTERIOR MATERIAL LEGEND

LS1	LAP SIDING #1: MANUF: LP SMARTSIDE PRODUCT: 38 SERIES - CEDAR TEXTURE LAP SIDING COLOR: SAND DUNES (STANDARD COLOR)
LS2	LAP SIDING #2: MANUF: LP SMARTSIDE PRODUCT: 38 SERIES - CEDAR TEXTURE LAP SIDING COLOR: MIDNIGHT SHADOW (STANDARD COLOR)
LS3	LAP SIDING #3: MANUF: LP SMARTSIDE PRODUCT: VERTICAL SIDING PANEL W/TRIM (BOARD & BATTEN) COLOR: TIMBERLAND SUEDE (STANDARD COLOR)
SV	STONE VENEER: MANUF: RADEMAN STONE PRODUCT: FOND DU LAC - STONE RIDGE SIZE: FULL DEPTH, ASSORTED (4" - 9")
WINDOWS: QUAKER, SINGLE HUNG VINYL SANDSTONE	
ROOFING: ASPHALT SHINGLE - MALARKY (OR SIM.) BALLASTED 45 MIL EPDM @ ALL FLAT ROOFS	
FASCIA: LP SMARTSIDE, 440 SERIES SMOOTH TEXTURE TRIM 7.21", MIDNIGHT SHADOW	
SOFFIT: MAIN ROOF(S) - LP SMARTSIDE, 38 SERIES 24" VENTED, SAND DUNES	
PORTE COCHERE, GABLE "ACCENT" ROOFS, ALL COMMON PATIOS: -1x6 V-GROOVE T&G, SEMI-TRANSPARENT STAIN, CEDAR	
TRIM: LP SMARTSIDE, 440 SERIES SMOOTH TEXTURE TRIM (TYP.) -3.5" (WINDOW JAMBS AND SILLS) -5.5" (WINDOW HEADS) -7.21" (SKIRT AND BANDS)	
COLORS: SAND DUNES, MIDNIGHT SHADOW, TIMBERLAND SUEDE	
NOTES: 1. CAST STONE, FLASHING & METALWORK, GUTTERS, DOWNSPOUTS TO BE SELECTED FROM MANUFACTURERS STANDARD COLORS	

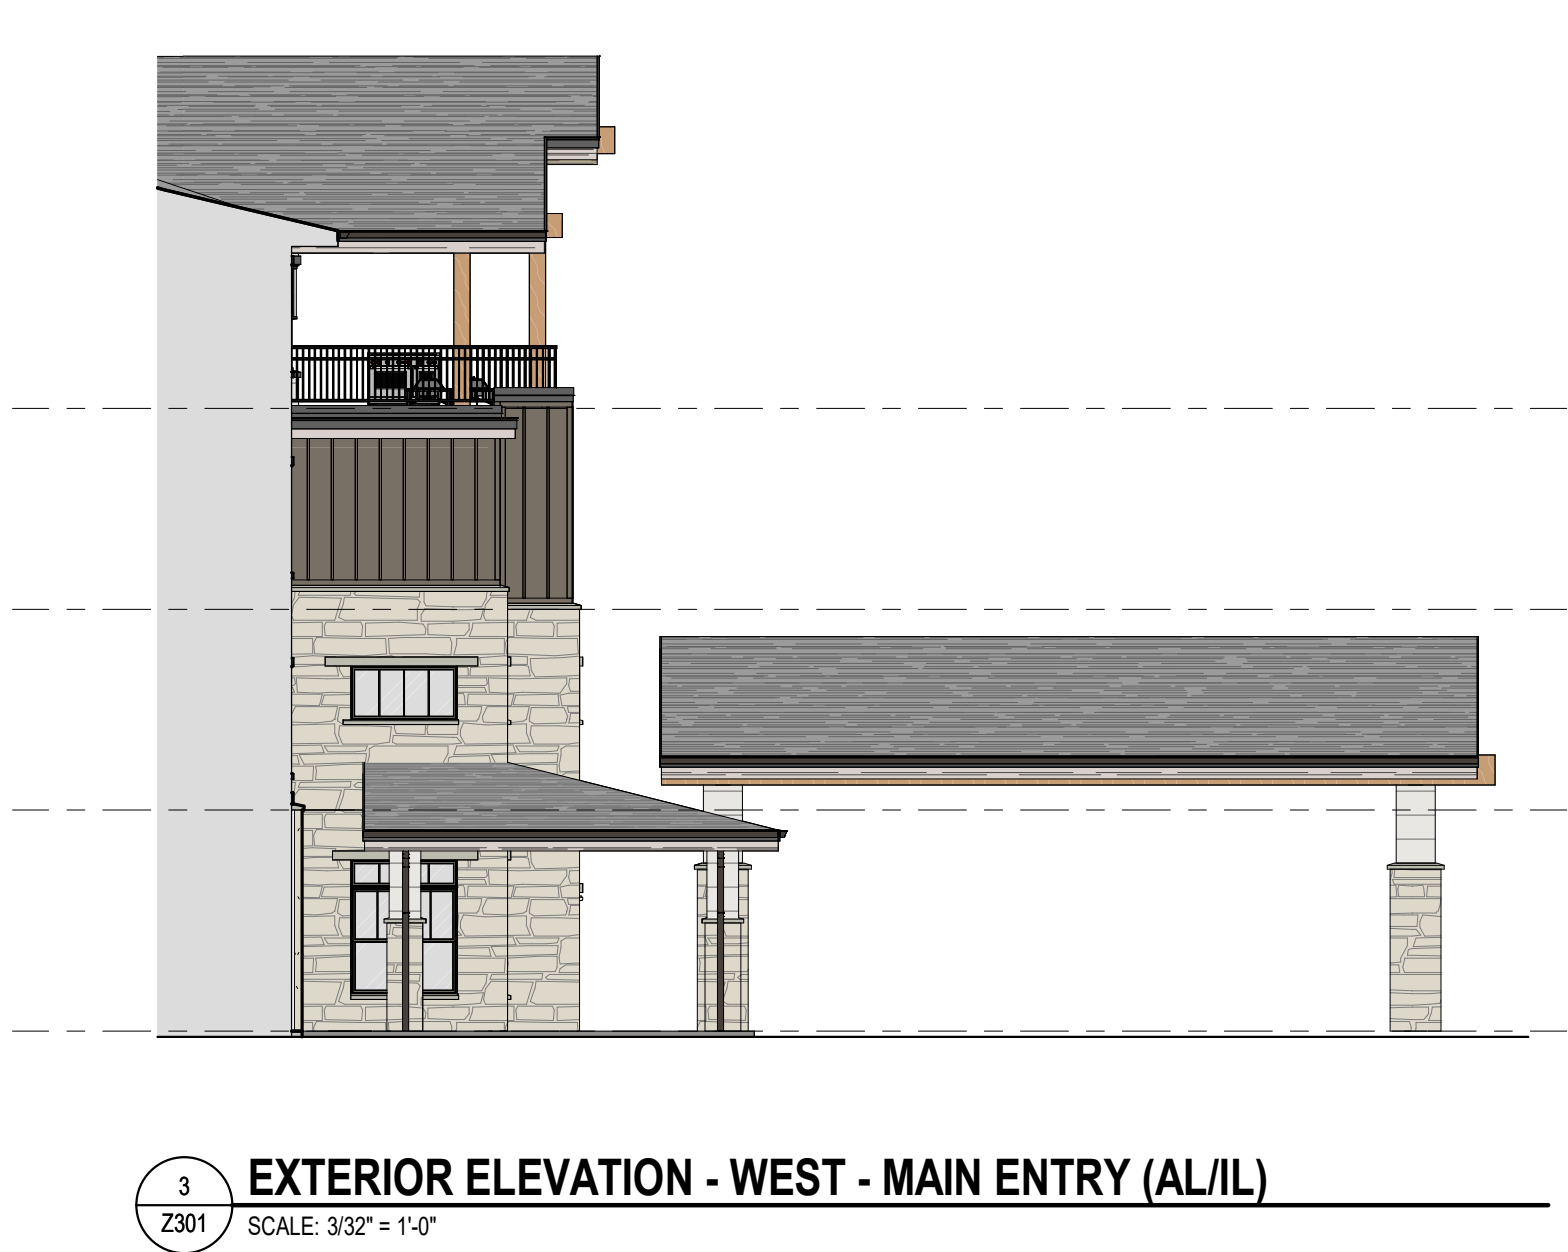

MEADOWBROOK ROAD SENIOR LIVING

MEADOWBROOK RD, WAUKESHA, WI 53188

09.22.25

PRELIMINARY EXTERIOR ELEVATIONS - MAIN ENTRY

Z301

