



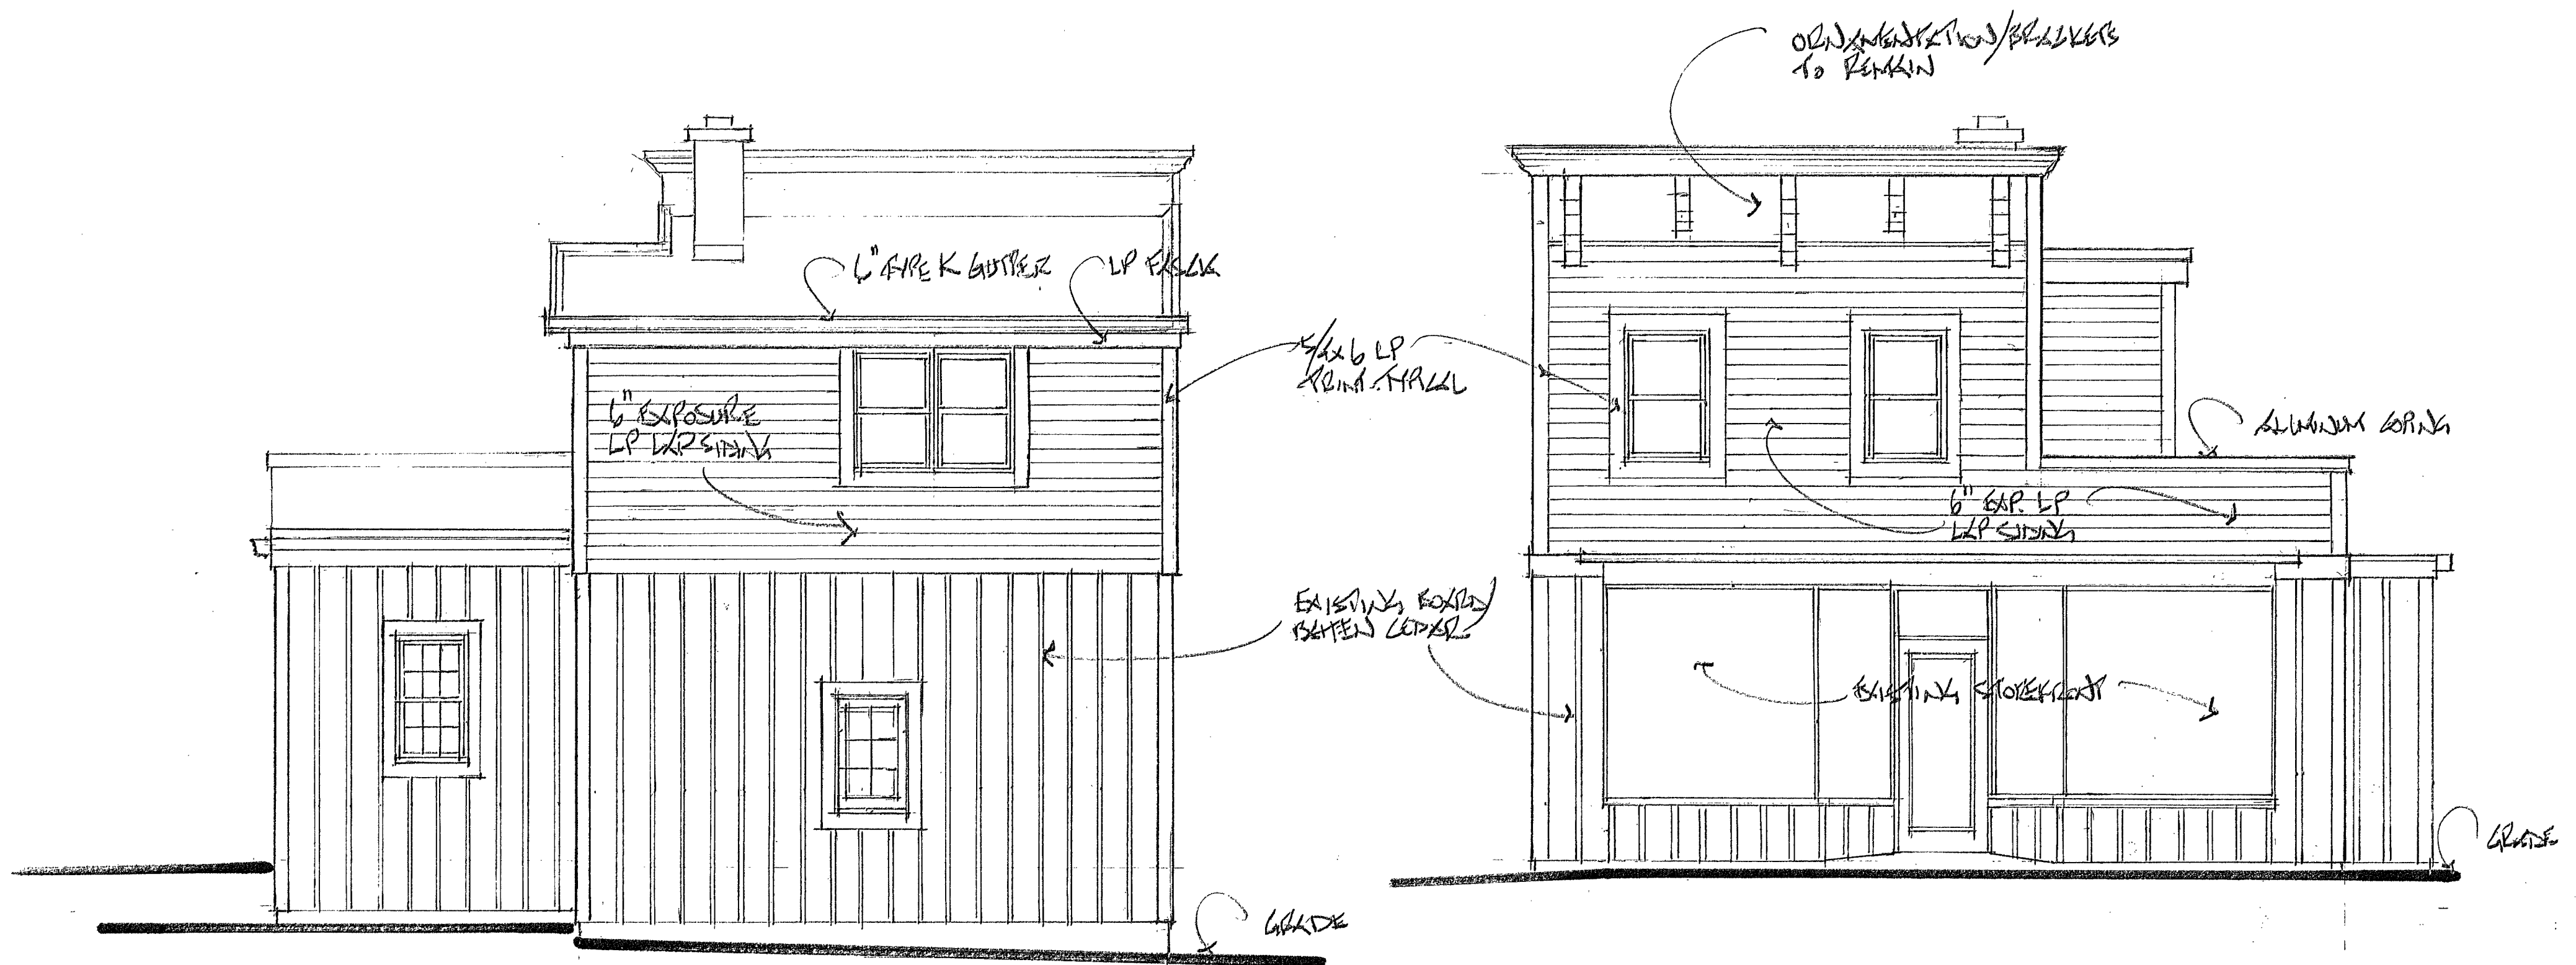


EAST ELEVATION
1/4" = 1'-0"

WEST ELEVATION
1/4" = 1'-0"

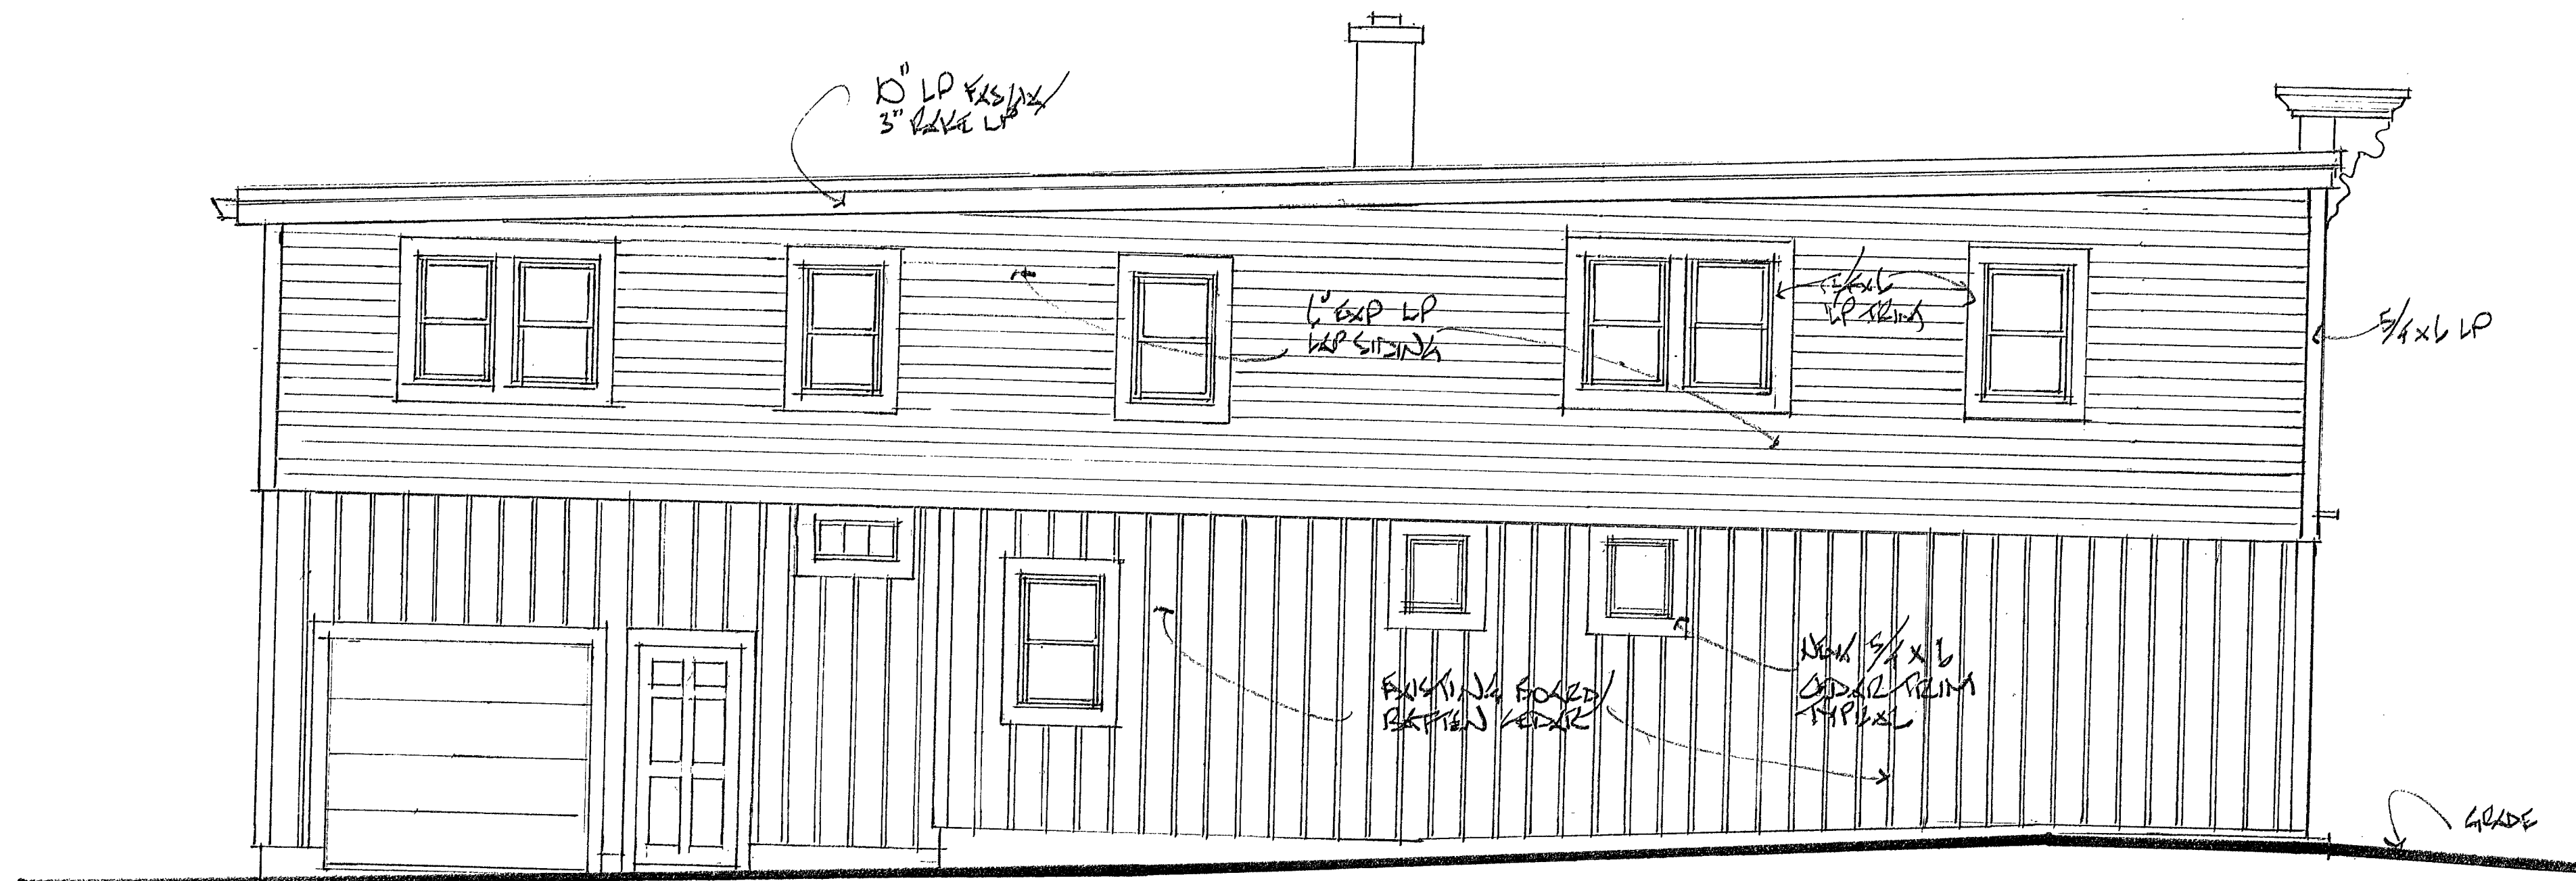

NORTH ELEVATION
 1/4" = 1'-0"

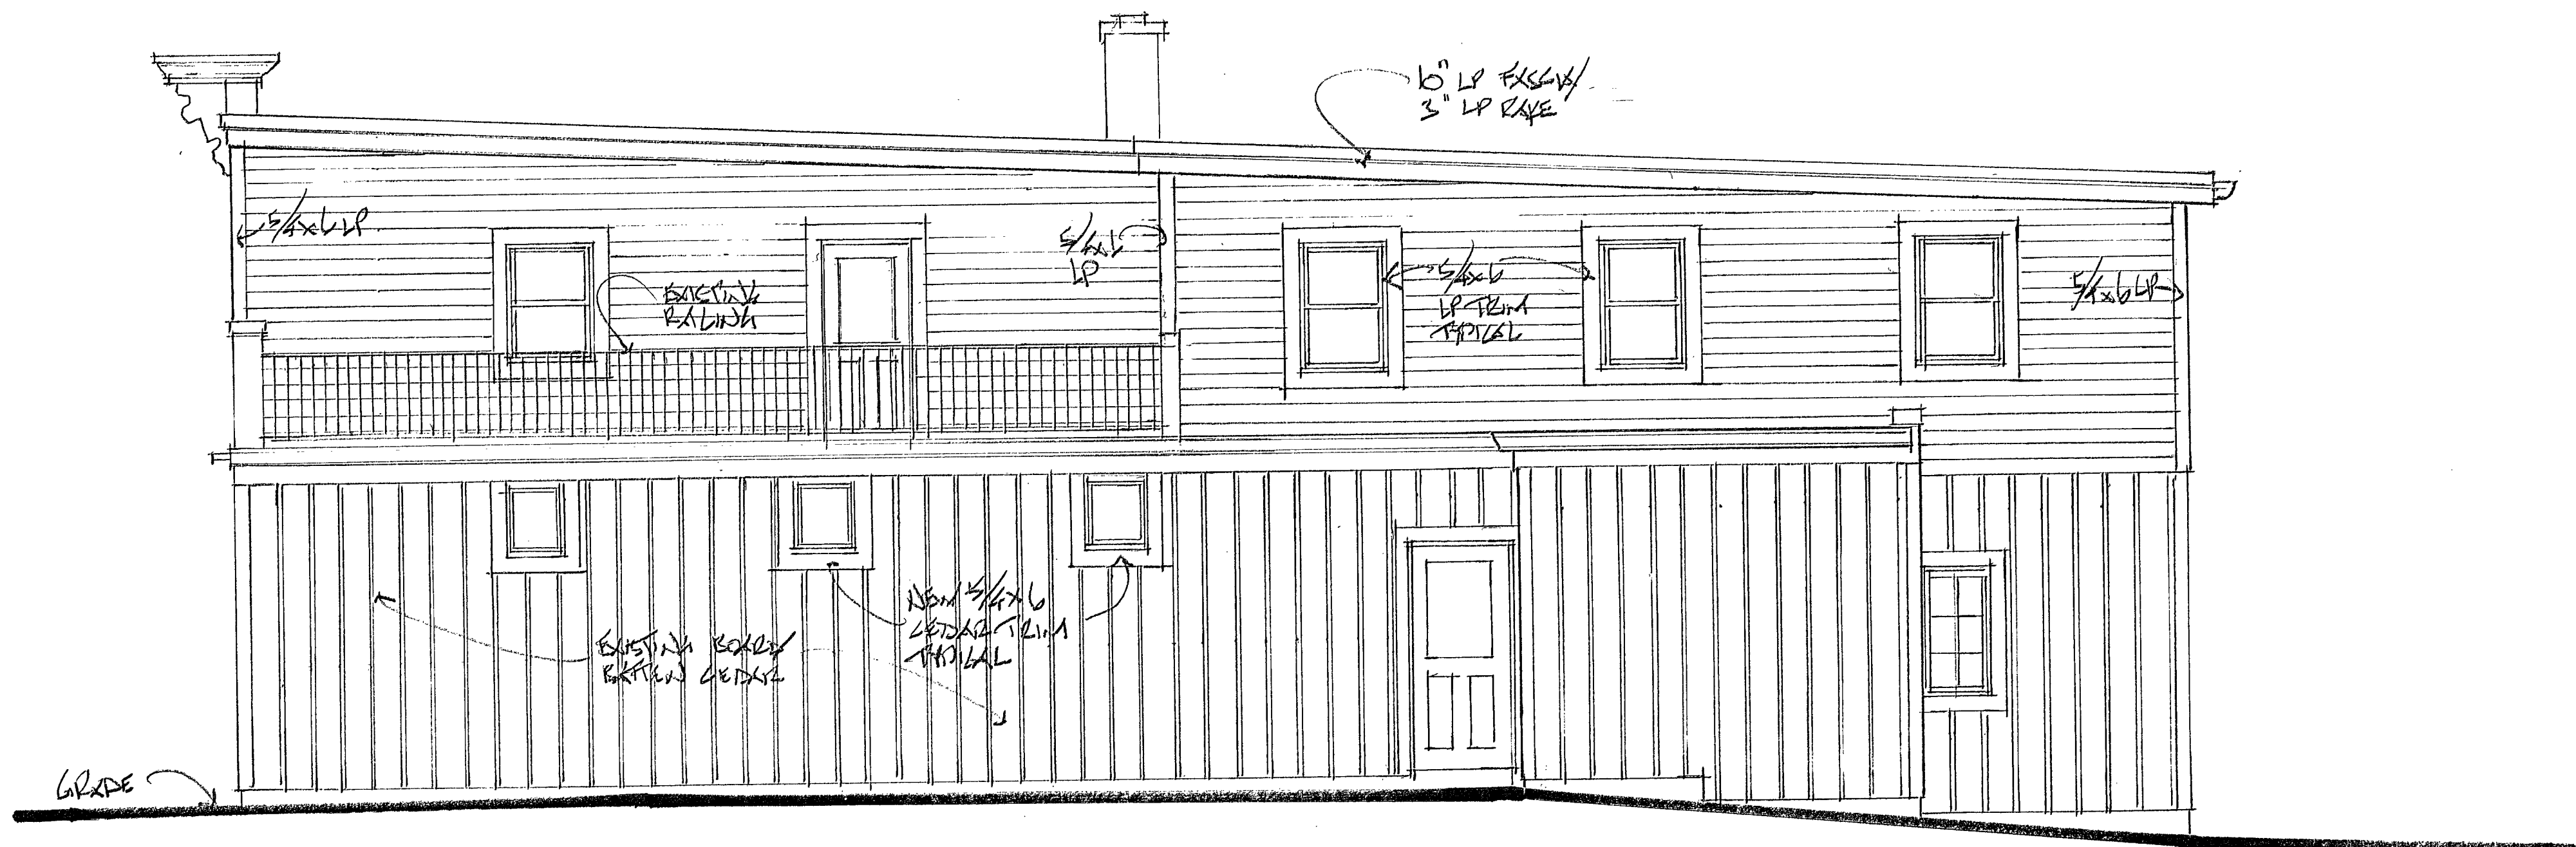

SOUTH ELEVATION
1/4" = 1'-0"