



- LANDSCAPE ARCHITECTURE
- DESIGN & CONSTRUCTION
- LANDSCAPE MAINTENANCE
- TREE CARE & REMOVAL

12217 W. Watertown Plank Rd.
Wauwatosa, WI 53226

Phone: 414-258-5525
Fax: 414-258-9739

hawslandscape.com
info@hawslandscape.com

Veridian Tenny Ave

TENNY AVENUE - WAUKESHA, WI

This plan is the property of Hawks Landscape and cannot be used without written permission.

GARY HILLWALKER


Designed By

5/02/25

Date

1/16" = 1'

Scale

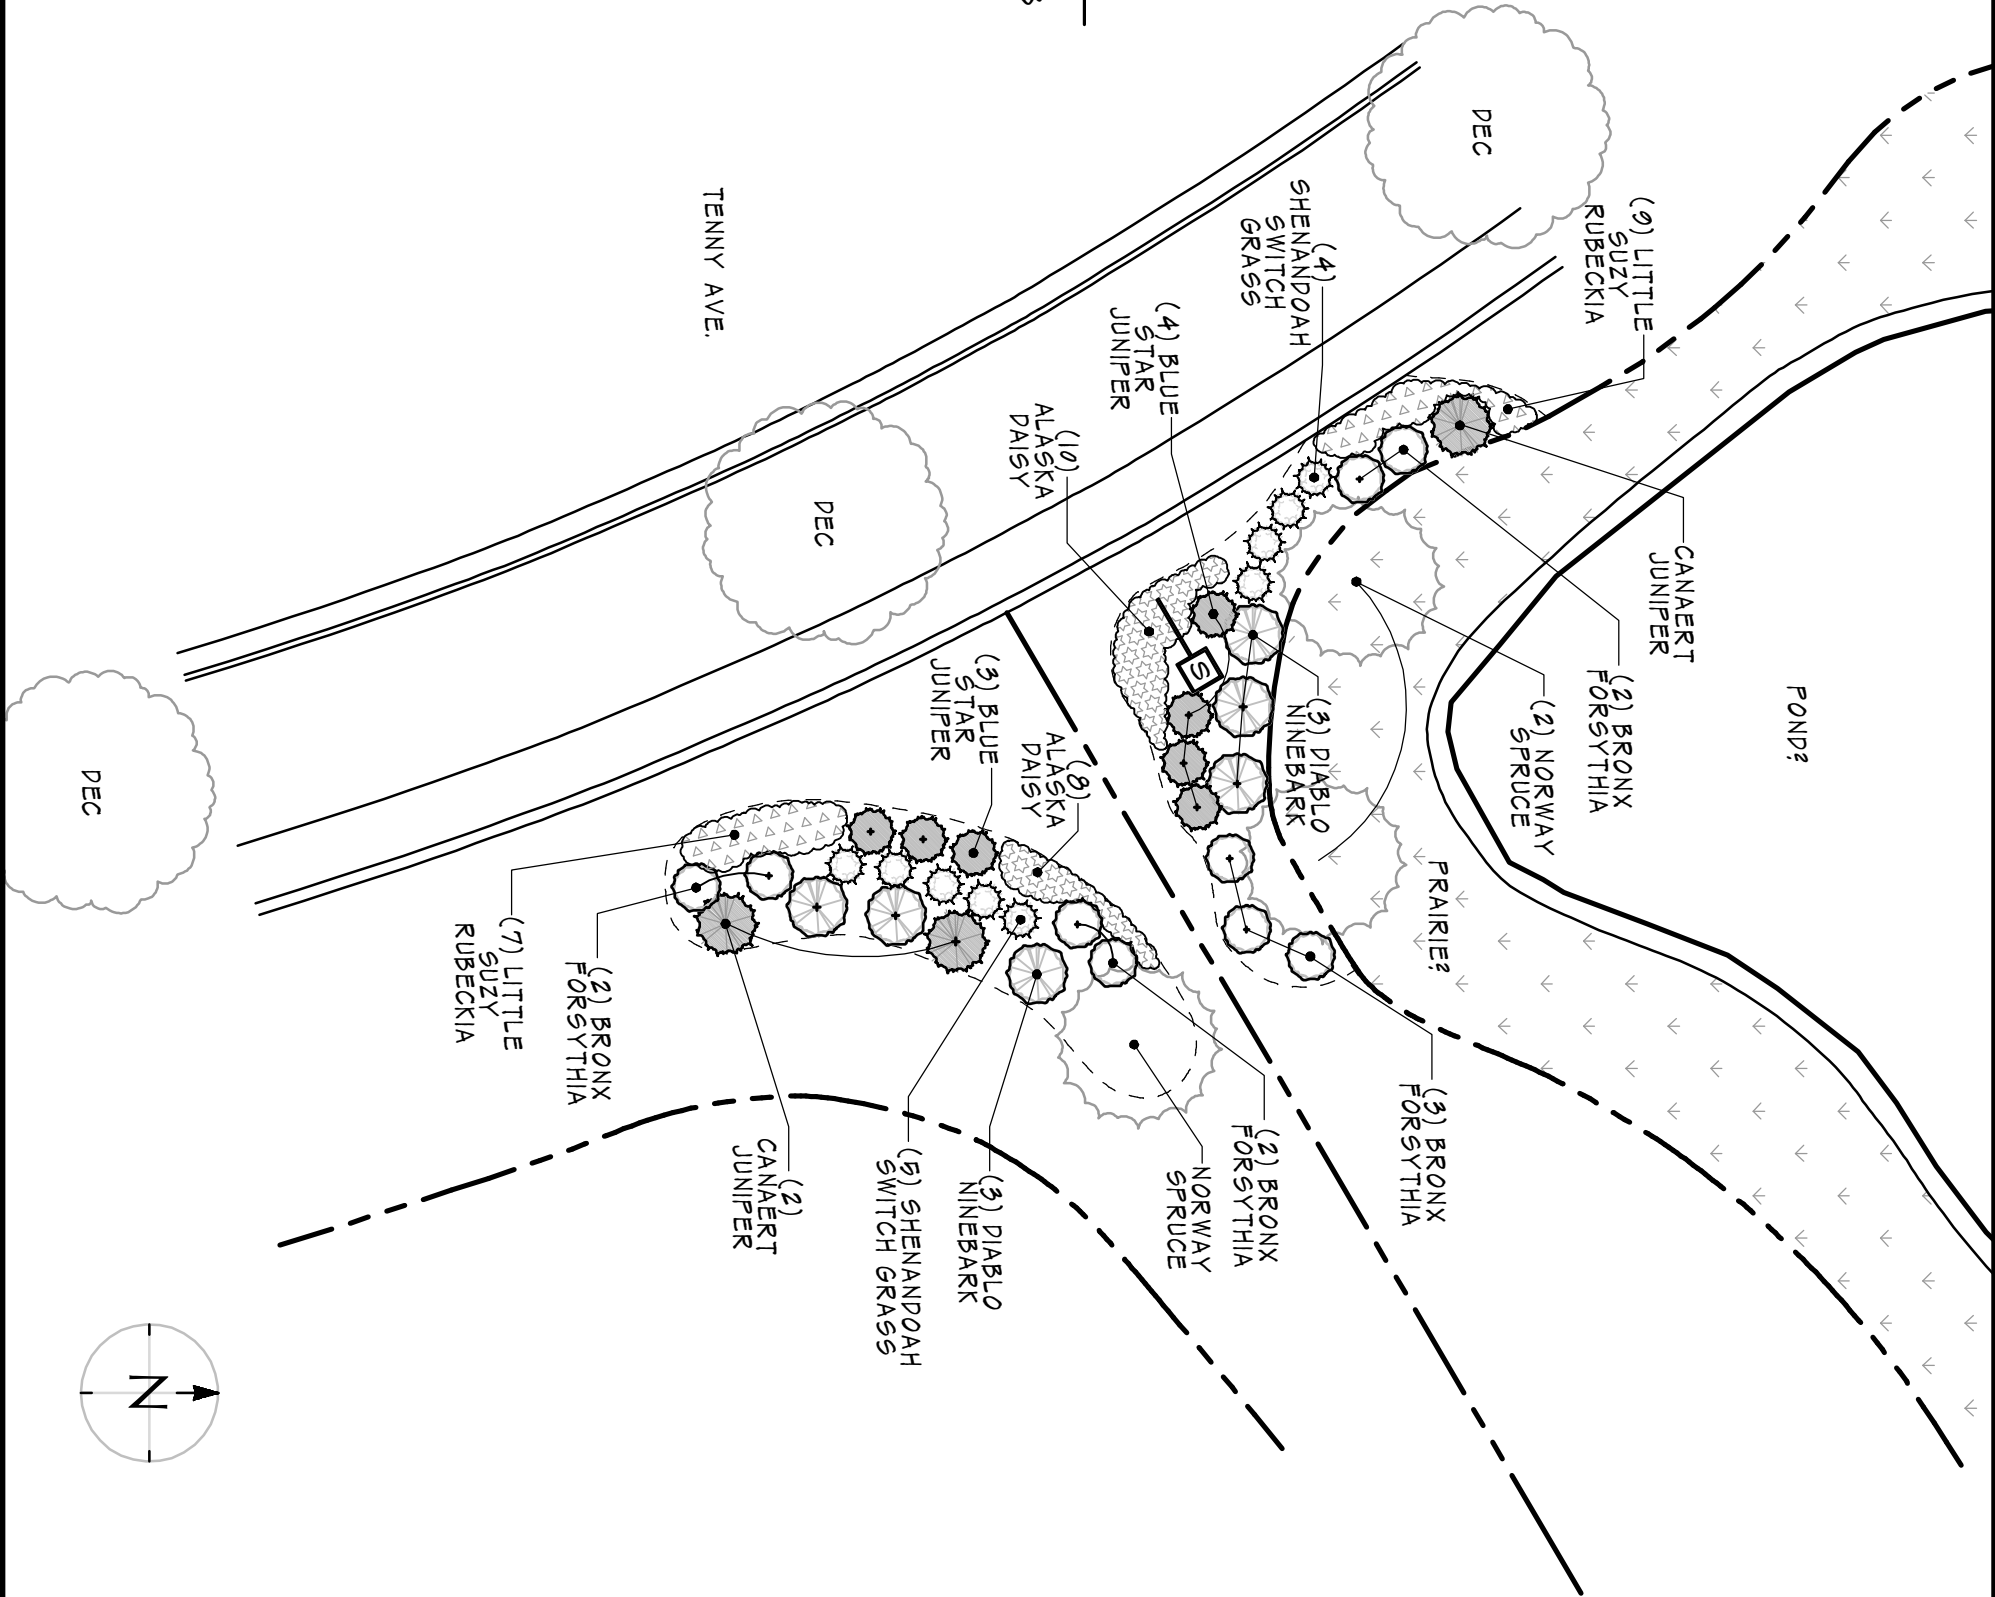

PLANT SCHEDULE

BOTANICAL NAME	COMMON NAME	QUANTITY	SPECS
PICEA ABIES	NORWAY SPRUCE	3	6'-7' BB
JUNIPERUS SQUAMATA 'BLUE STAR'	BLUE STAR JUNIPER	7	3 GAL
JUNIPERUS VIRGINIANA 'CANAERTI'	CANAERT JUNIPER	3	6' BB
FORSYTHIA VIRIDISSIMA 'BRONXENSIS'	BRONX FORSYTHIA	9	5 GAL
PHYSOCARPUS OPULIFOLIUS 'MONLO'	DIABLO NINEBARK	6	5 GAL
LEUCANTHEMUM X ALASKA	ALASKA DAISY	18	1 GAL
PANICUM VIRGATUM SHENANDOAH	SHENANDOAH GRASS	9	1 GAL
RUDEBECKIA FULGIDA 'LITTLE SUZY'	LITTLE SUZY RUDEBECKIA	16	1 GAL