


2ND FLOOR PLAN

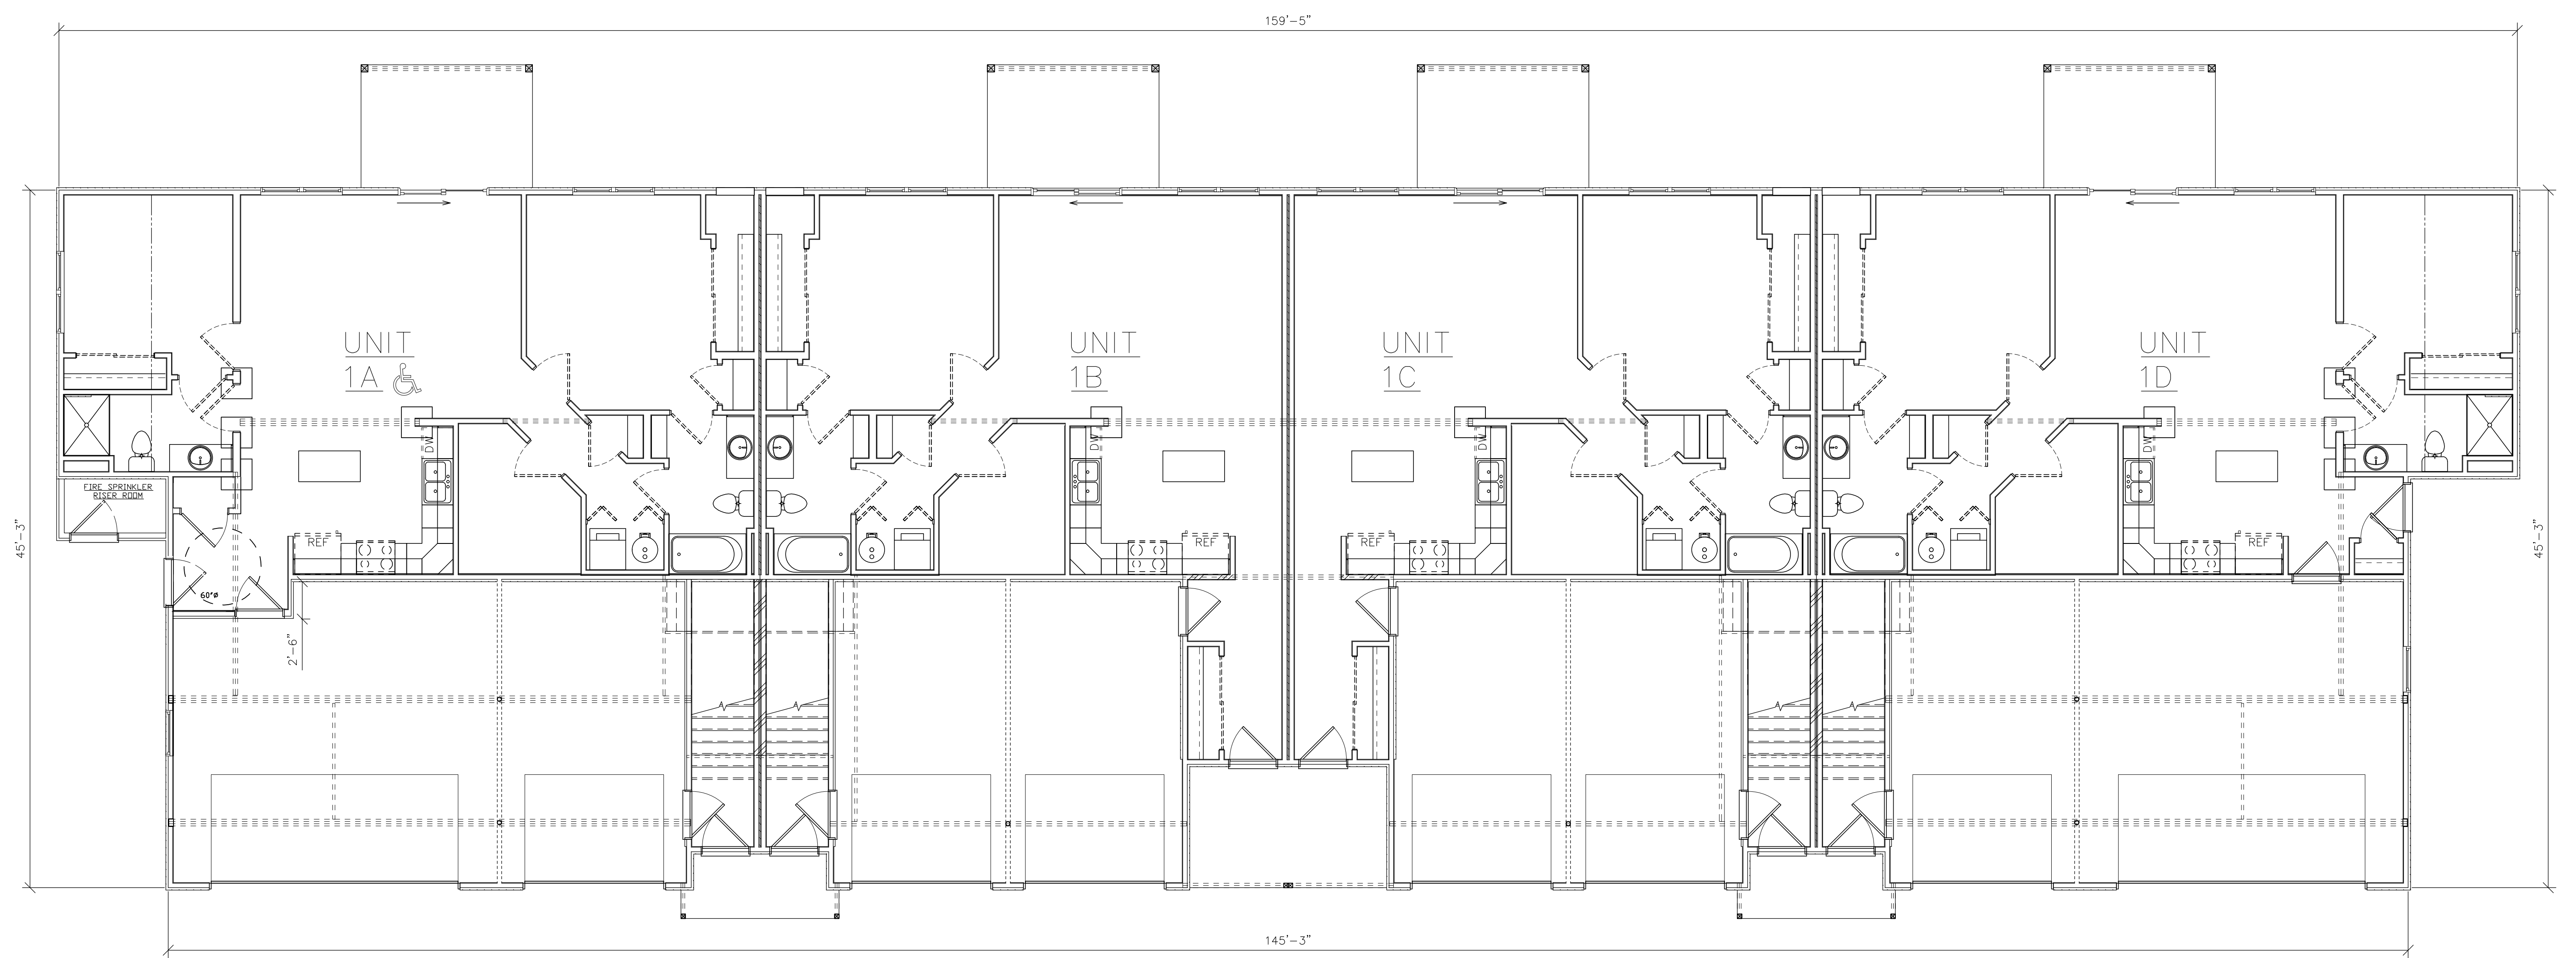

1ST FLOOR PLAN