


RIDGE at WOODLAND CREEK

CORNER OF MAIN STREET AND PERKINS

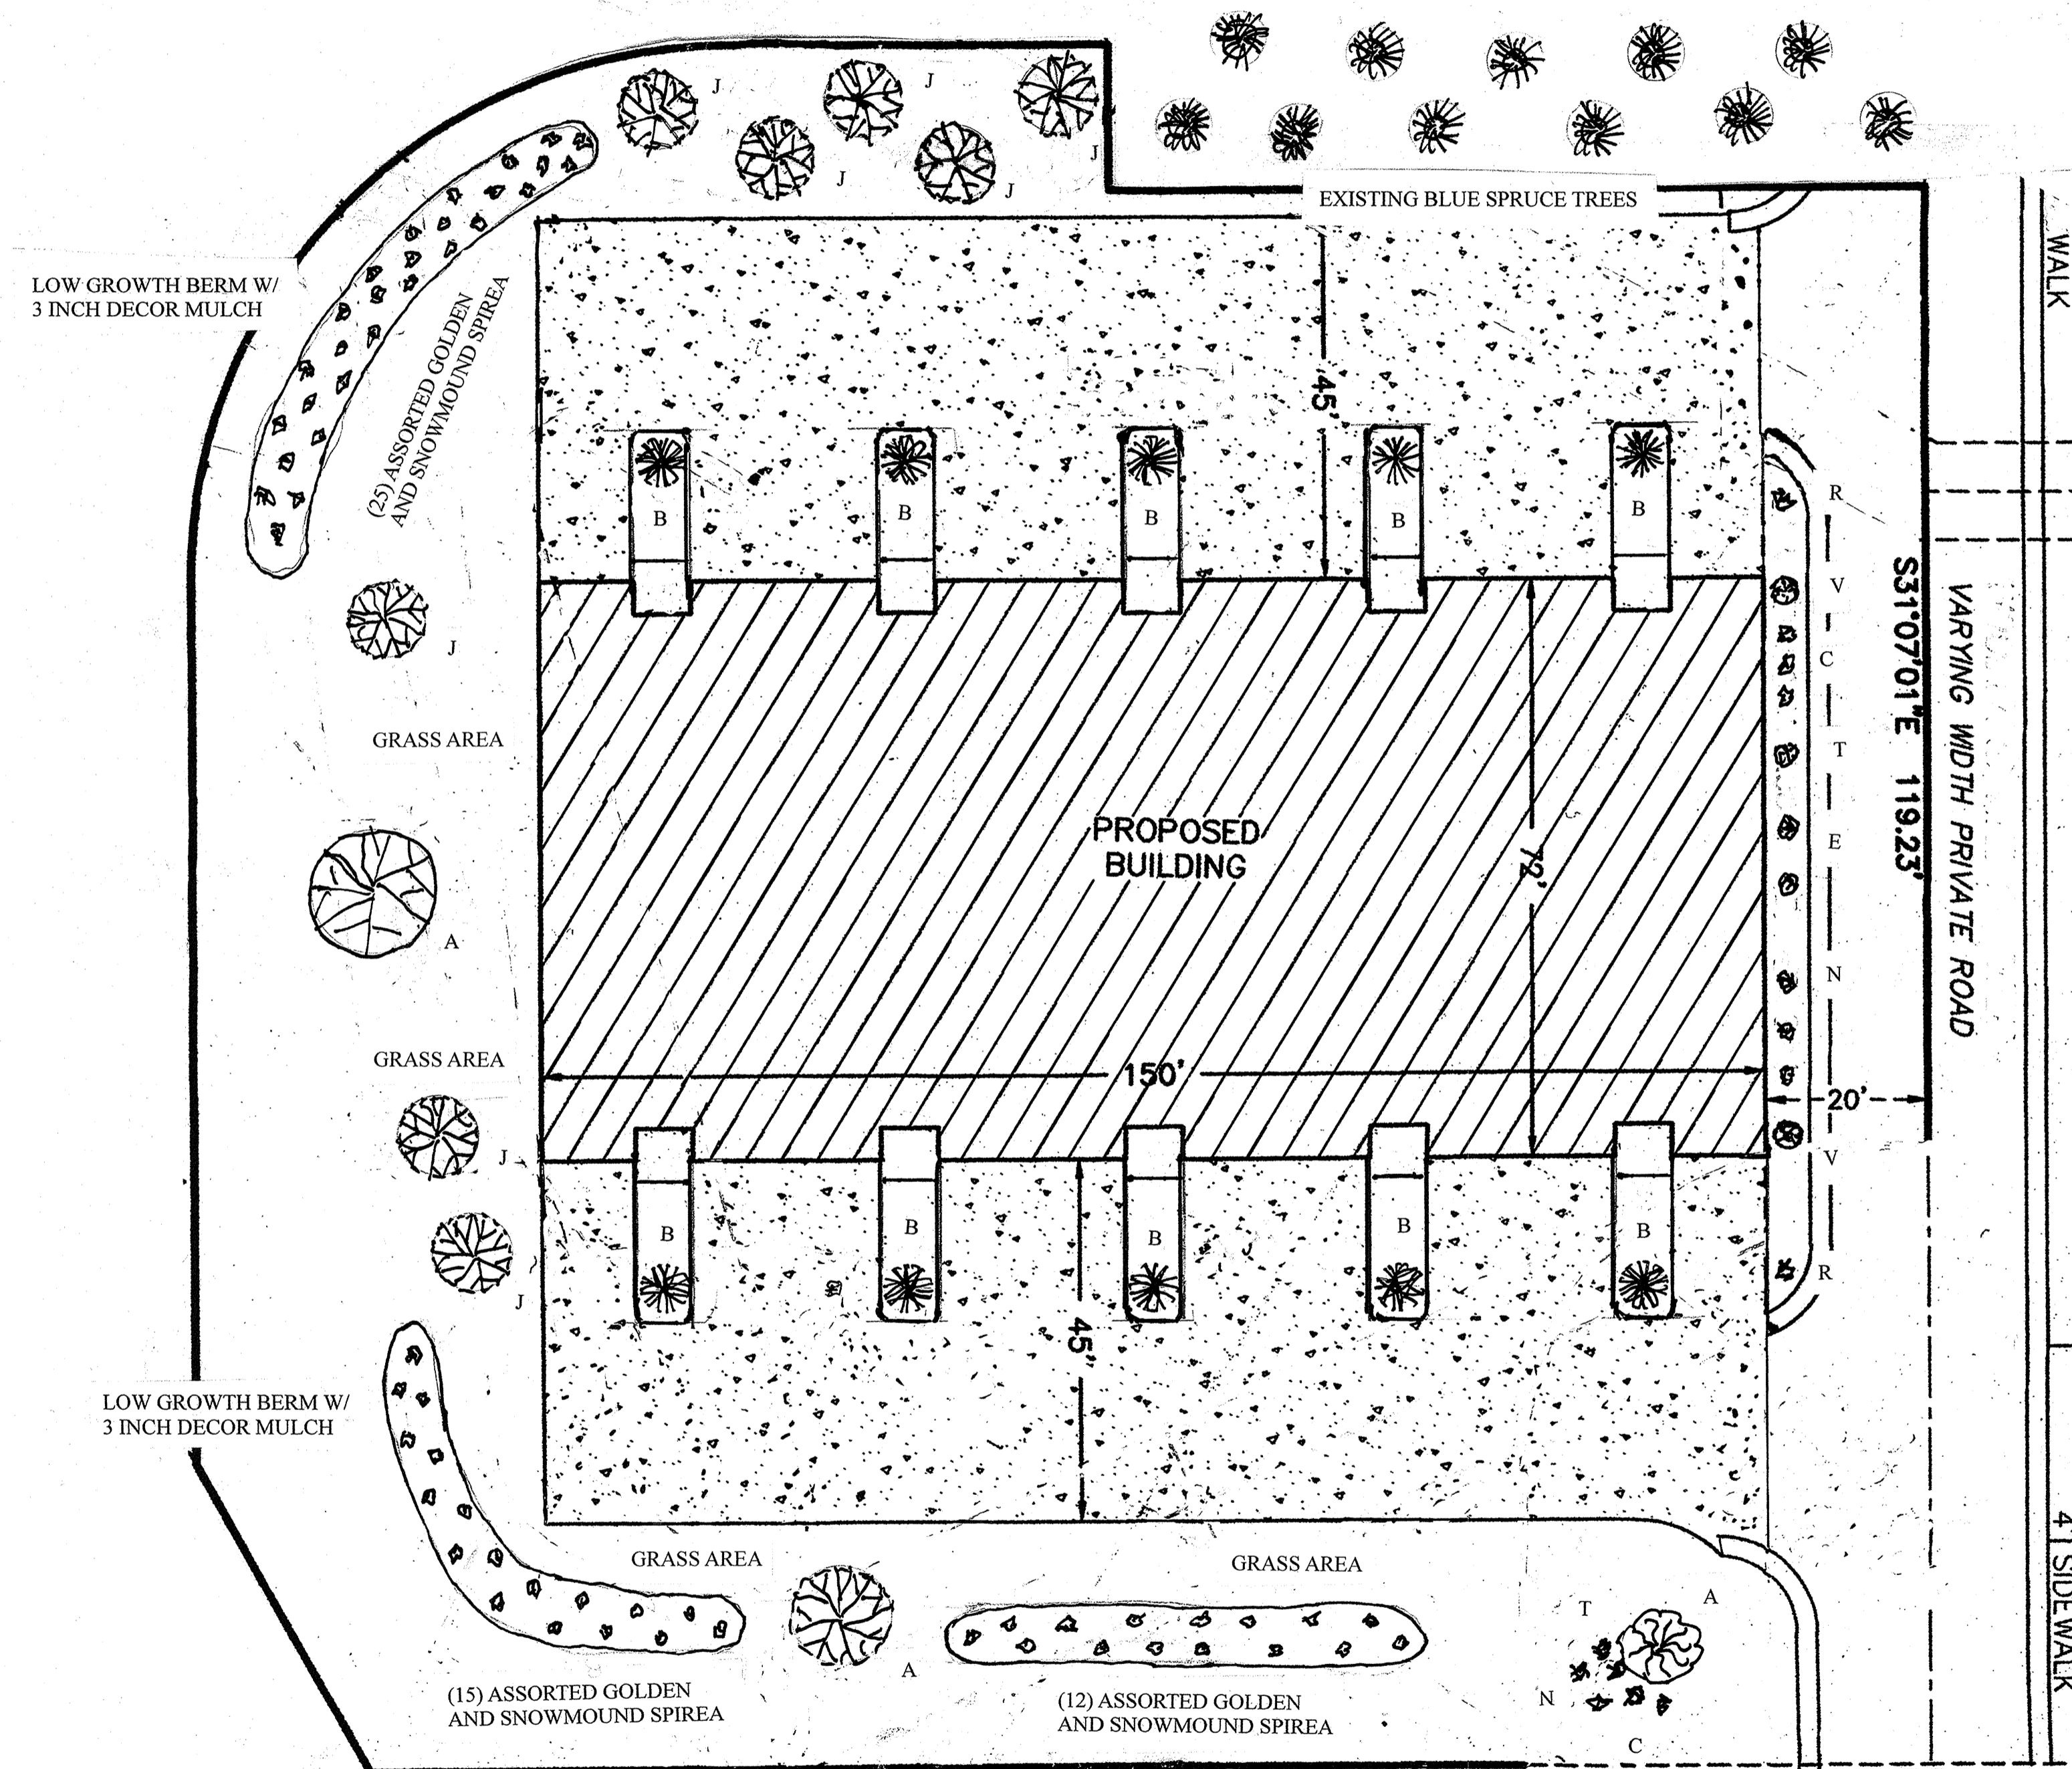

LANDSCAPE PLAN

LANDSCAPE SCHEDULE				
SYMBOL	PLANT TYPES	PLANTING SIZE	MATURE SIZE	QUANTITY
A	SUPERFORM MAPLE (PLATANOIDES SUPERFORM)	6" - 8" 2" CALIPER	50' - 60'	3
B	MAPLE AUTUM BLAZE (ACER X FREEMONTI - AUTUM BLAZE)	6" - 8" 2" CALIPER	45' - 55'	(10)
C	JUNIPER - BLUE CHIP (JUNIPERUS HORIZONTALIS)	2 GAL.	6" - 12" h. x 3" - 4" w.	(4)
D	NORWAY MAPLE (PLATANOIDES)	6" - 8" 2" CALIPER	50' - 60'	
E	EMERALD ANBORVITAE (THUJA OCCIDENTALIS)	2 - 3"	12' - 15'	(3)
F	RIVER BIRCH (NIGRA)	6" - 8" 1 1/2" CALIPER	20' - 30'	
G	SCOTCH PINE (SYLVESTRIS)	6" - 8"	50' - 60'	
H	BLACK HILLS SPRUCE (GLAUCA VAR. DENSATA)	6" - 8"	35' - 40'	
I	SPRUCE - COLORADO GREEN (PICEA PUNGENS)	6" - 10"	50' - 60'	8
K	DIABLO NINEBARK (PHYSOCARPUS NINEBARK)	2 GAL.	4' - 5'	
L	CITRUS SHIZALE FORTYTHA (FORSTYTHIA WIRDISSMA MARGOTRINE)	2 GAL.	18-24" x 2"	
M	WEEPING WILLOW (SALIX ALBA TRISTIS)	6" - 10" 2" - 2 1/2" CALIPER	50' - 70'	
N	SNOWMOUND SPIREA (S. NIPPONICA SNOWMOUND)	2 GAL.	4' - 5'	(6)
P	PINK PRINCESS WEIGELA (W. FLORIDA PINK PRINCESS)	2 GAL.	5' - 6'	
R	IVORY HALO DOGWOOD (CORNUS ALBA BAILHALO)	2 GAL.	4' - 5'	(2)
T	GOLDEN SPIREA (SPIREA BUMALDA)	2 GAL.	18" - 24"	26
U	LITTLE PRINCE SPIREA (SPIREA JAPONICA)	2 GAL.	18" - 24"	32
V	VARIATED ROCK COTONEASTER (COTONEASTER HORIZONTALIS VARIETAS)	2 GAL.	2 - 3"	(4)