

Waukesha City Hall Waukesha, WI



1241 John Q Hammons Dr., Ste. 503 Madison, WI 53717 608.829.3701 bwbr.com

raSmith PROJECT MANAGER TOM MORTENSEN

This document may be an electronic file or may be printed from an electronic file provided to the user. It is the sole responsibility of the user to ensure that the content and quality is consistent with the content and quality of the original documents on file at BWBR.

Name Date Lic./Reg. No.

Issued For

Item Date

DD ISSUE 03/11/2019

FOR REFERENCE ONLY

NOT FOR CONSTRUCTION

FOR REFERENCE ONLY

FOR REFERENCE ONLY

FOR REFERENCE ONLY

FOR REFERENCE ONLY

FOR REFERENCE ONLY

FOR REFERENCE ONLY

FOR REFERENCE ONLY

FOR REFERENCE ONLY

FOR REFERENCE ONLY

FOR REFERENCE ONLY

FOR REFERENCE ONLY

FOR REFERENCE ONLY

FOR REFERENCE ONLY

FOR REFERENCE ONLY

FOR REFERENCE ONLY

FOR REFERENCE ONLY

FOR REFERENCE ONLY

FOR REFERENCE ONLY

FOR REFERENCE ONLY

FOR REFERENCE ONLY

FOR REFERENCE ONLY

FOR REFERENCE ONLY

FOR REFERENCE ONLY


FOR REFERENCE ONLY

FOR REFERENCE ONLY

FOR REFERENCE ONLY

FOR REFERENCE ONLY


FOR REFERENCE ONLY

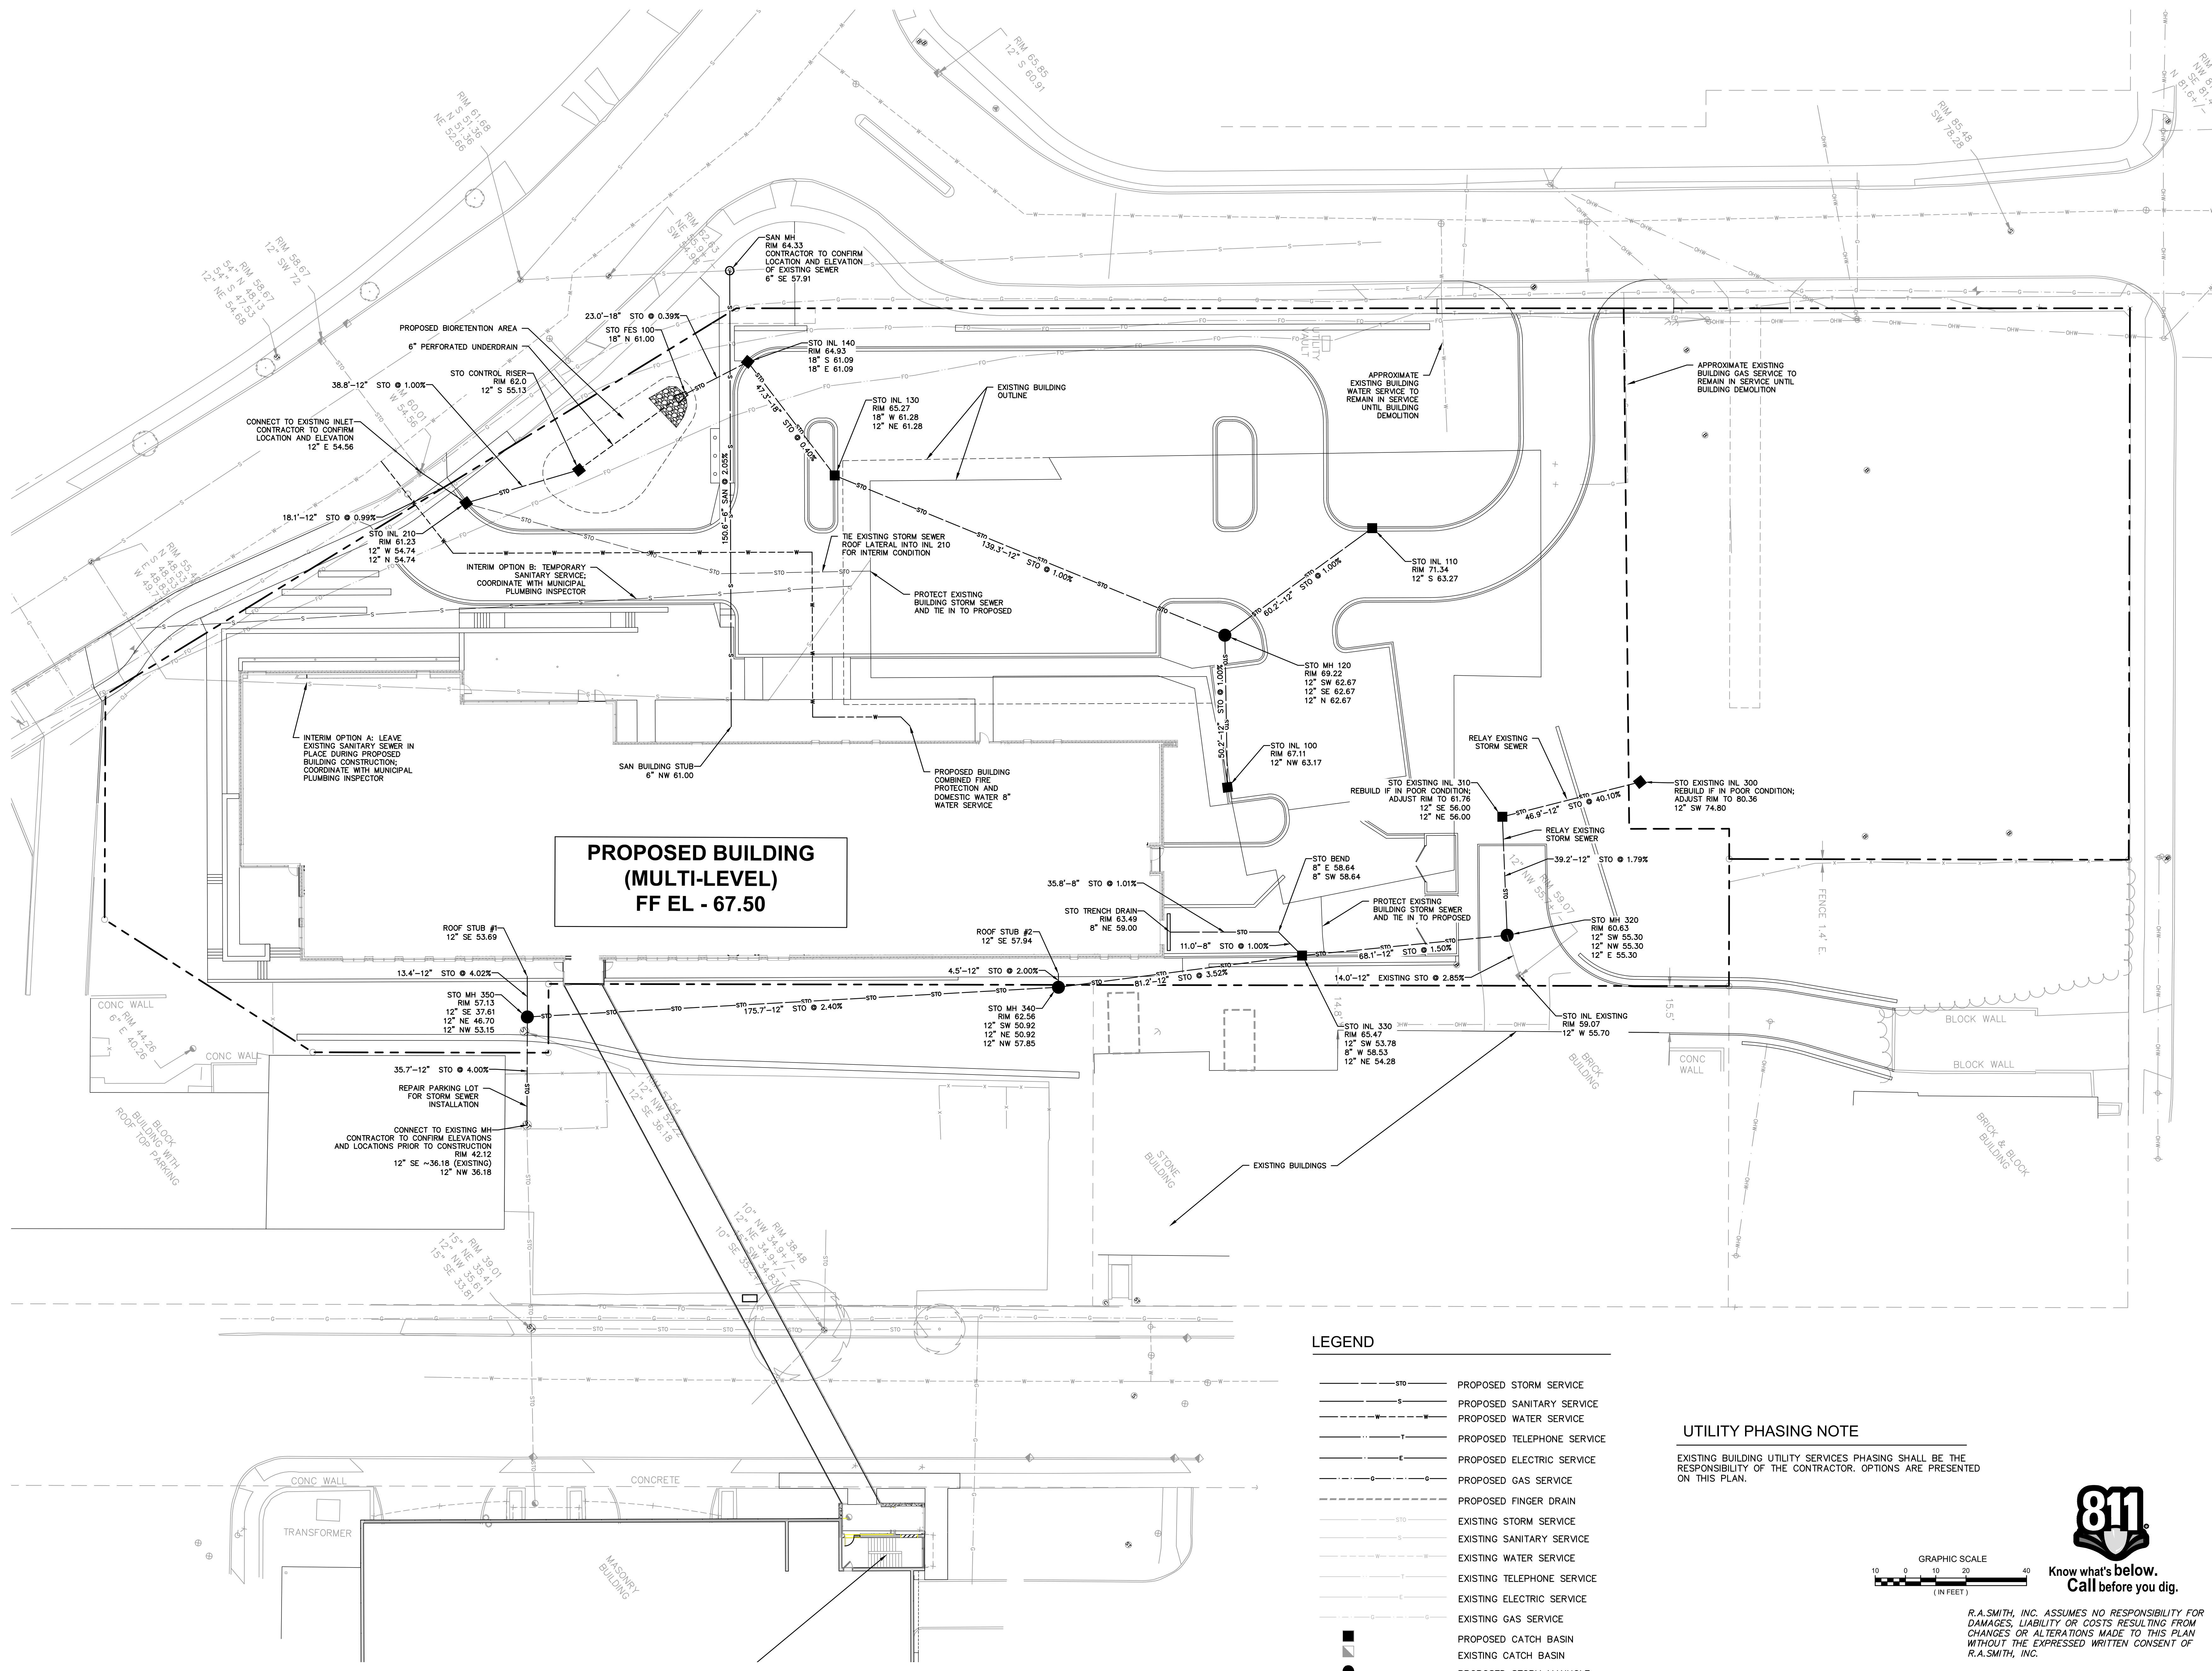

PROPOSED BUILDING (MULTI-LEVEL) FF EL - 67.50

- LEGEND: Proposed Storm Service, Proposed Sanitary Service, Proposed Water Service, Proposed Telephone Service, Proposed Electric Service, Proposed Gas Service, Proposed Finger Drain, Existing Storm Service, Existing Sanitary Service, Existing Water Service, Existing Telephone Service, Existing Electric Service, Existing Gas Service, Proposed Catch Basin, Existing Catch Basin, Proposed Storm Manhole.

UTILITY PHASING NOTE: EXISTING BUILDING UTILITY SERVICES PHASING SHALL BE THE RESPONSIBILITY OF THE CONTRACTOR. OPTIONS ARE PRESENTED ON THIS PLAN.

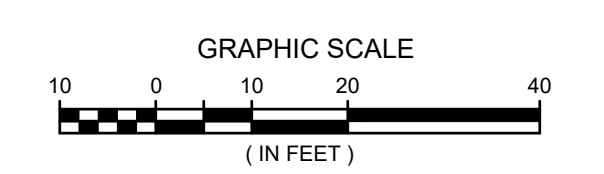

R.A. SMITH, INC. ASSUMES NO RESPONSIBILITY FOR DAMAGES, LIABILITY OR COSTS RESULTING FROM CHANGES OR ALTERATIONS MADE TO THIS PLAN WITHOUT THE EXPRESSED WRITTEN CONSENT OF R.A. SMITH, INC.

CIVIL UTILITY PLAN

230.CU

Vertical text on the left margin: P:\3170507\Drawings\Sheets\3170507-UP01.dwg, Utility Plan, 3/21/2019 1:48:22 PM, EIP

Vertical text on the right margin: Copyright BWBR