



**WEST ELEVATION**

1/4"=1'-0"

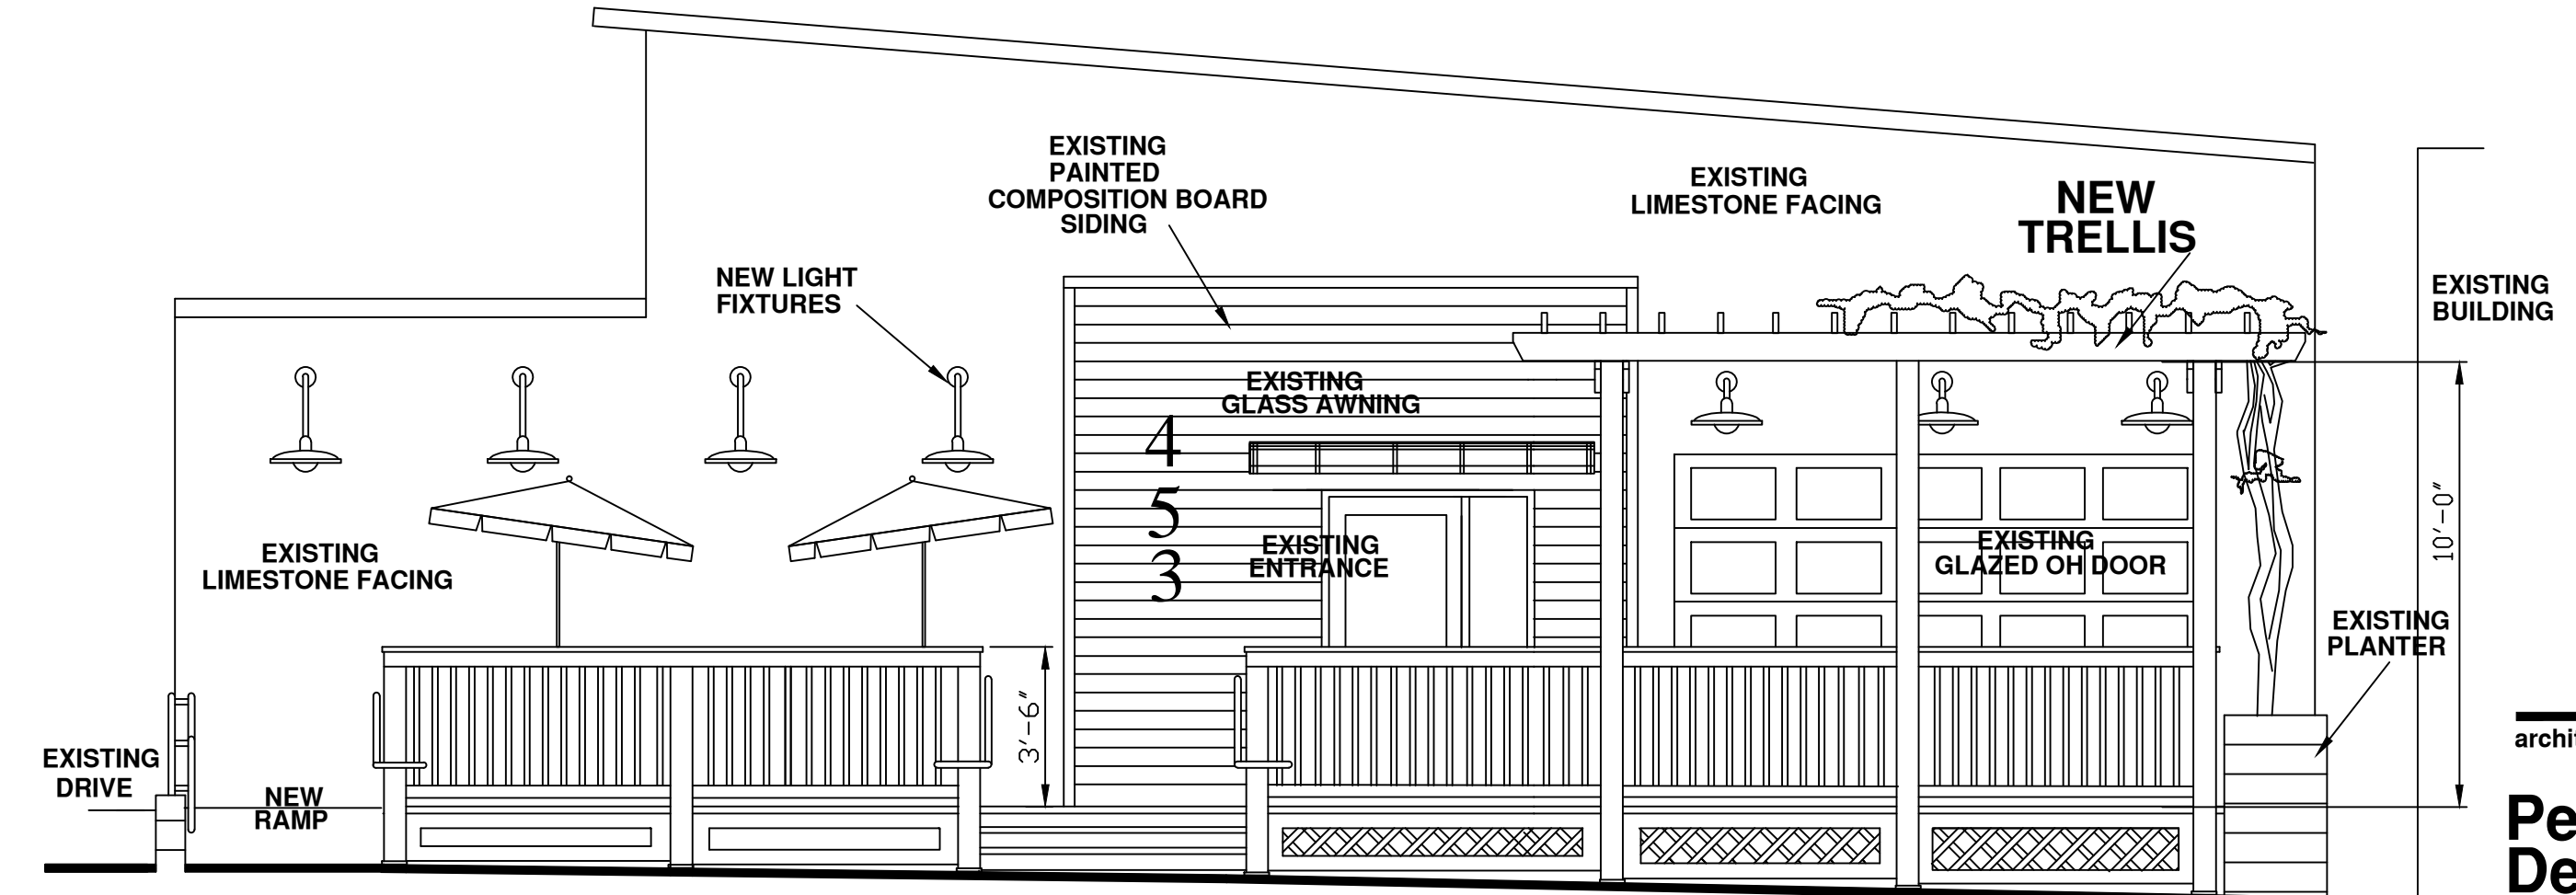


**NORTH ELEVATION W/ NEW DECK**

1/4"=1'-0"

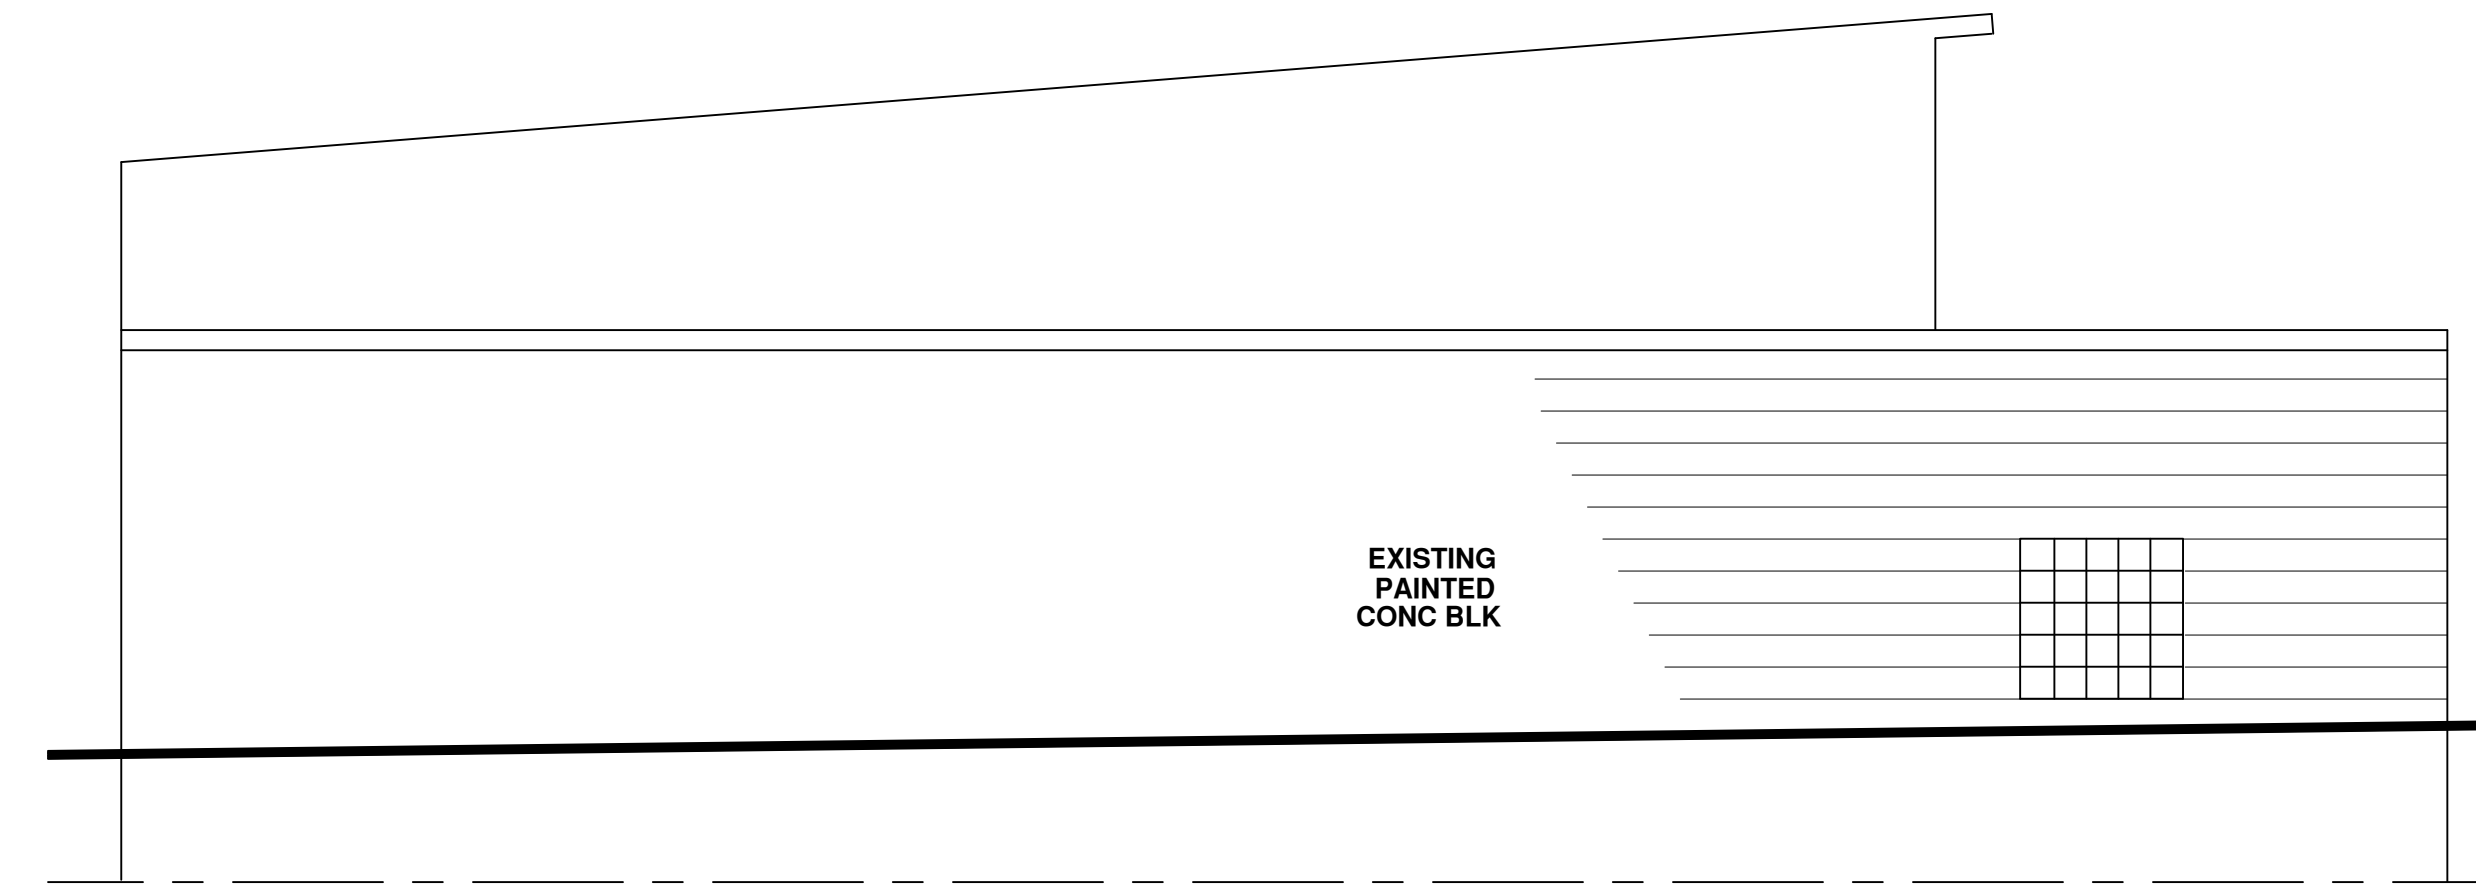


**SOUTH ELEVATION**

1/4"=1'-0"

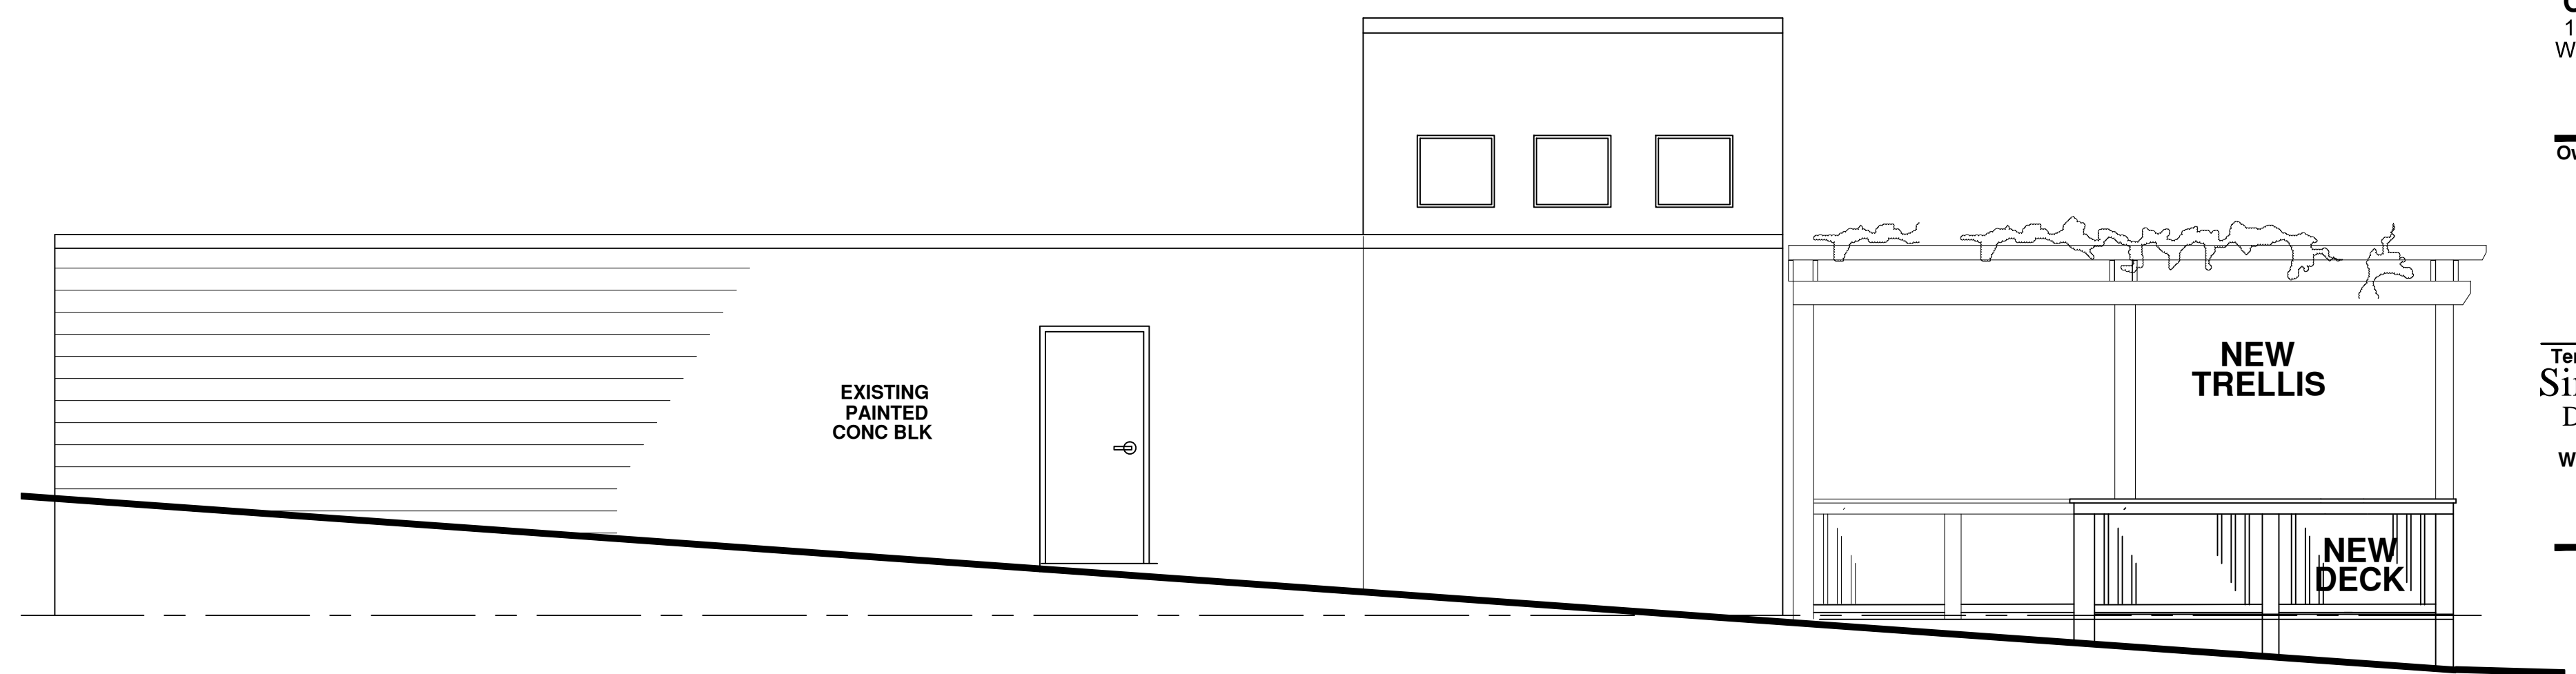

**EAST ELEVATION**

1/4"=1'-0"

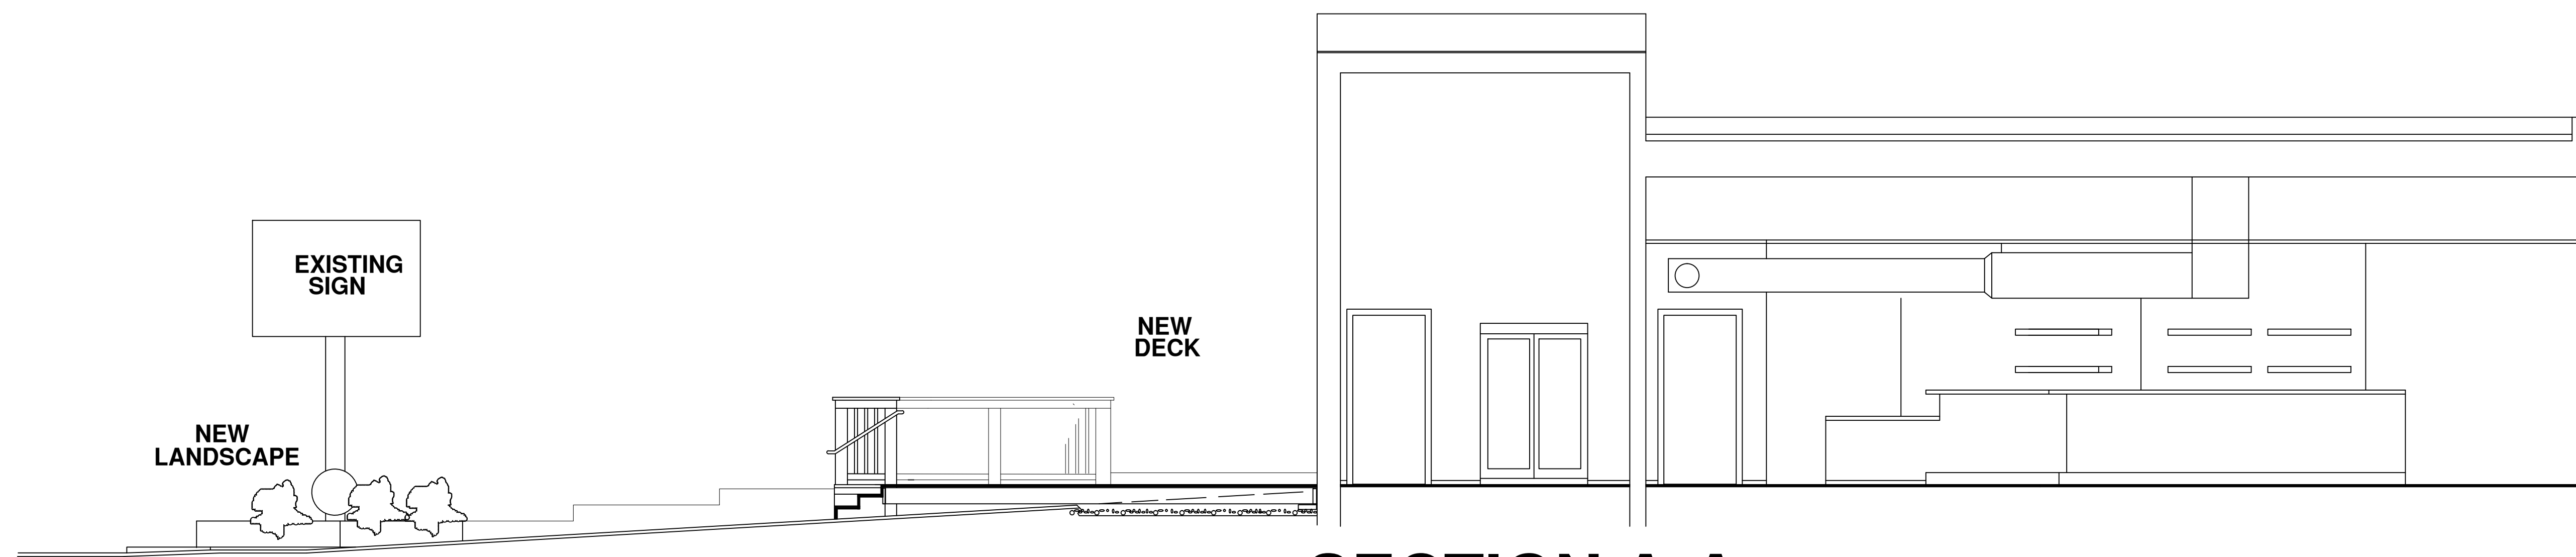

**SECTION A-A**

1/4"=1'-0"

REVISIONS

architect  
**Peine Design, LLC**

8023 Currie Avenue  
Wauwatosa, WI 53211  
PH: (414) 476-3377  
FX: (414) 259-9203  
village@execpc.com

contractor  
**FORD CONSTRUCTION COMPANY, INC.**  
1419 POPLAR DRIVE  
WAUKESHA, WI 53188  
PH: (262) 896-9371  
FX: (262) 896-9371  
fordcon@tds.net

Owner

Tenant  
**Simply Irresistible**  
Dine, Take Out, Catering  
453 West Main Street  
Waukesha, Wisconsin 53186  
Contact: Megan Day  
PH: (212) 549-0508  
sicatering@yahoo.com

**Simply Irresistible**  
**Tenant Build Out & Deck**  
453 West Main Street Waukesha, Wisconsin 53186  
**SECTION & ELEVATIONS**

15264

11/9/15

**A-2**