


OVERALL SITE 1"=100'-0"

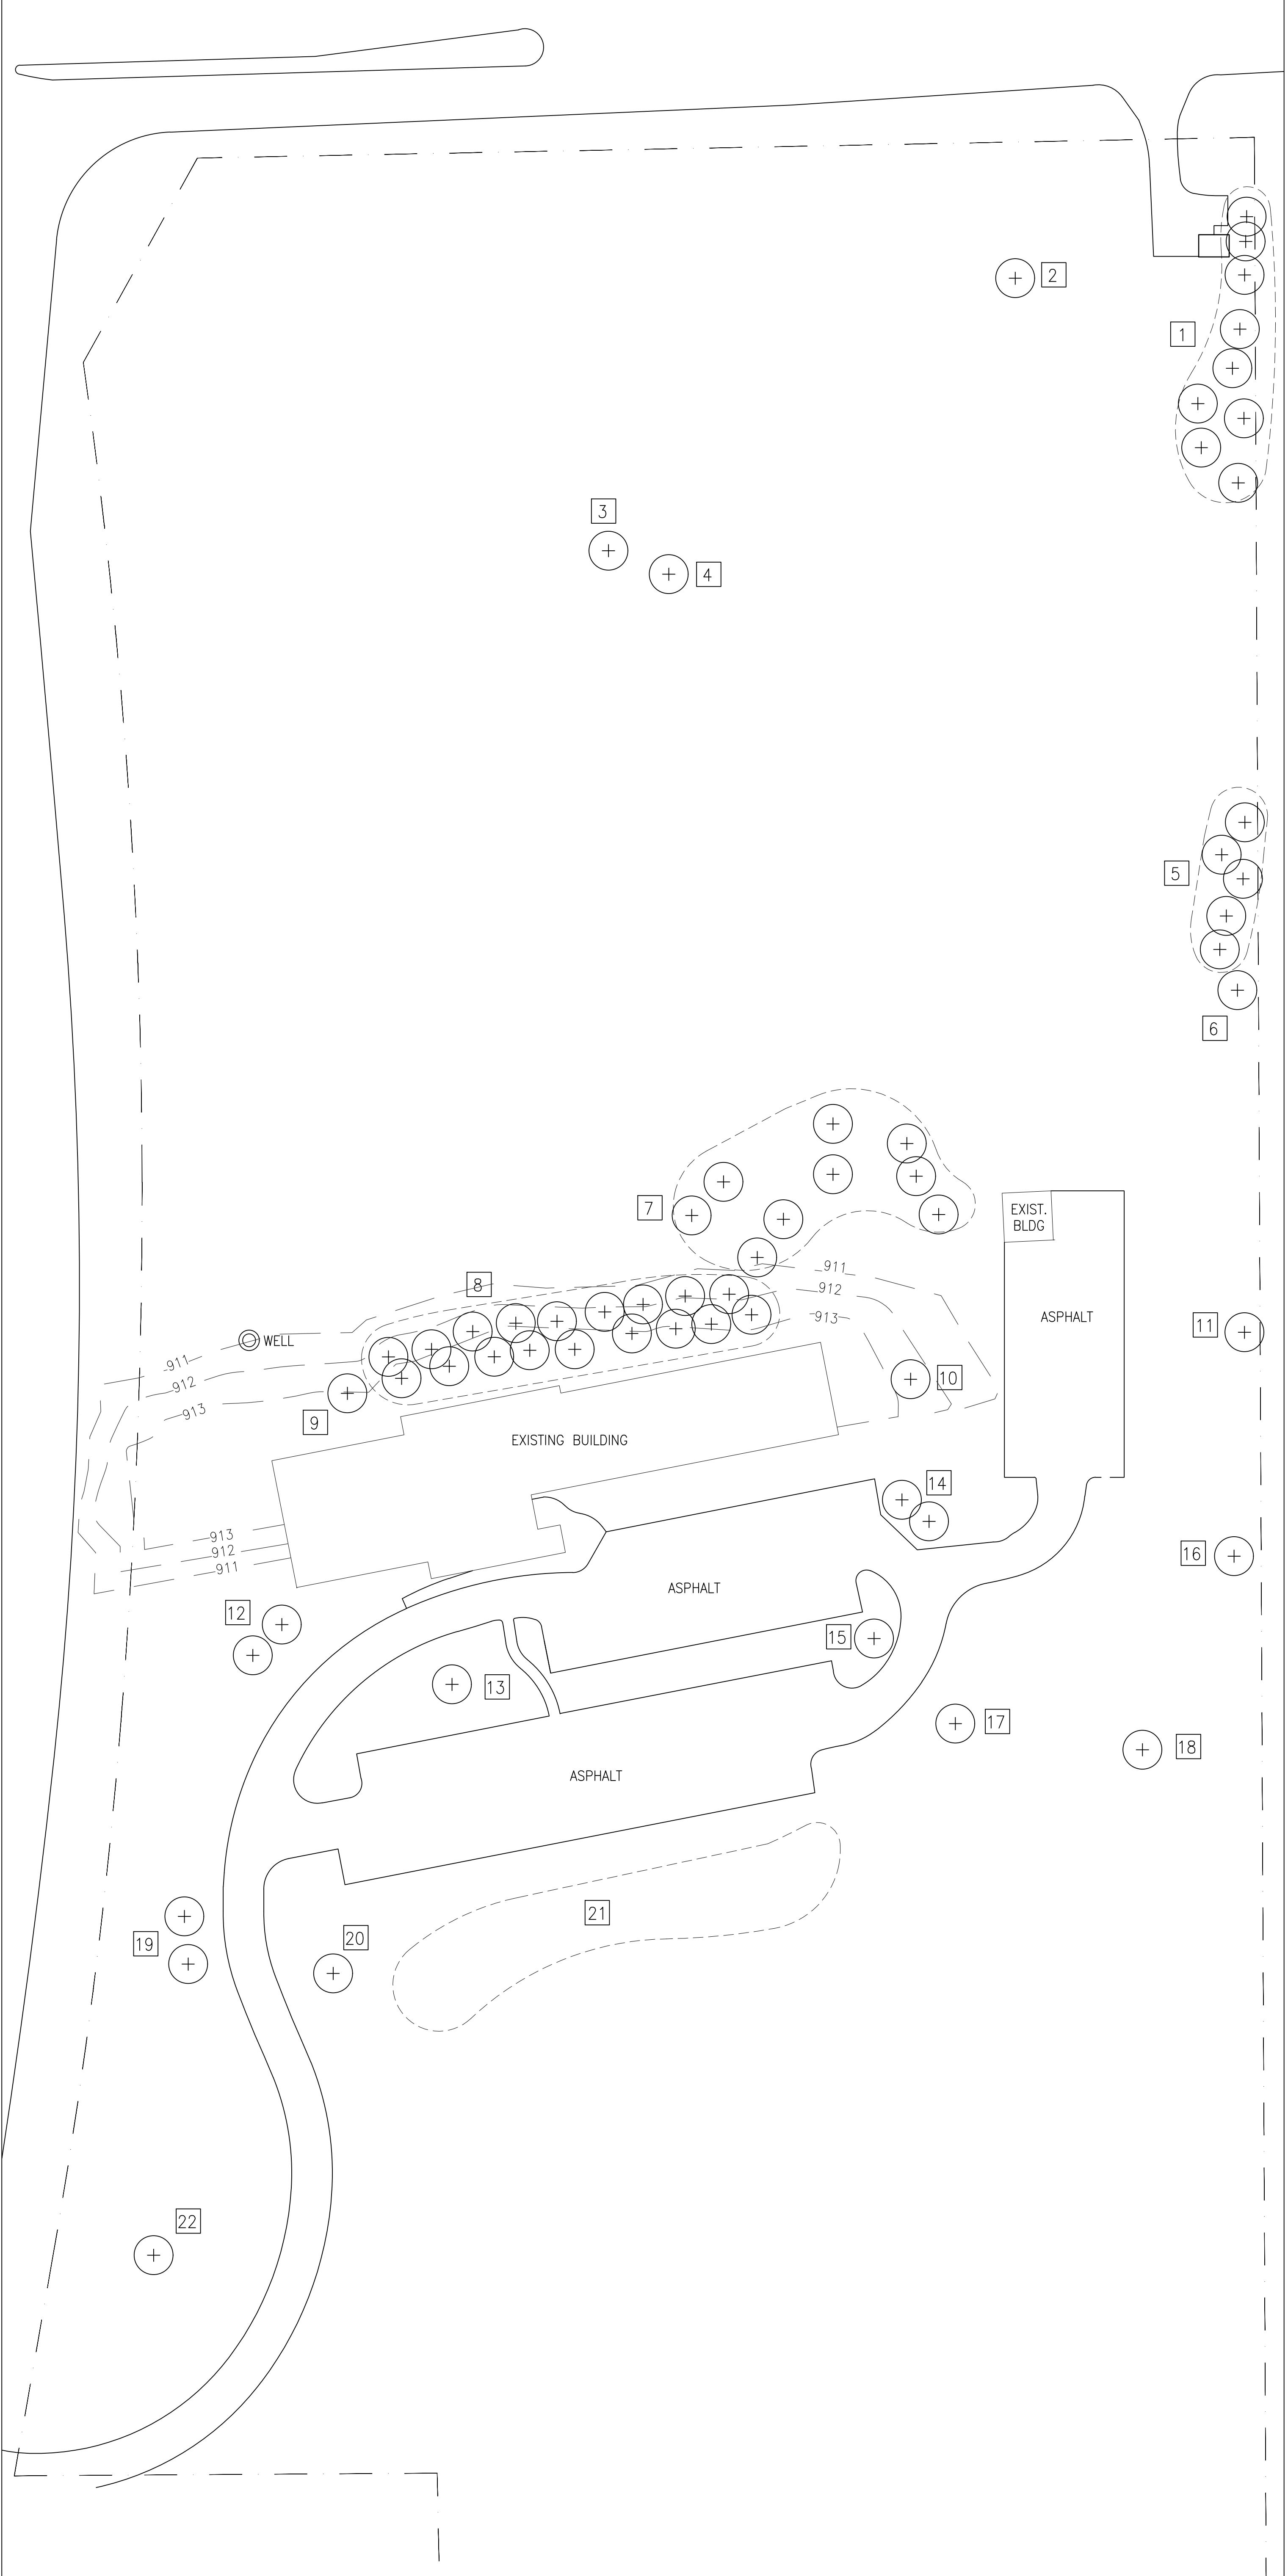


TREE INVENTORY 1"=40'-0"

TREE INVENTORY

1	6"-18"	MIX (9) WALNUT AND BOXELDER
2	12"	(1) ASH
3	10"	(1) MULBERRY
4	8"	(1) WALNUT
5	8"-18"	(5) ELM
6	12"	(1) ELM
7	8"-20"	(9) MAPLE
8	25'	(18) PINE
9	25'	(1) SPRUCE
10	18"	(1) ASH
11	8"	(1) ELM
12	25'	(2) PINE
13	12"	(1) MAPLE
14	20'	(2) PINE
15	10"	(1) MAPLE
16	24"	(1) RED OAK
17	12"	(1) MULBERRY
18	8"	(1) MULBERRY
19	18"	(2) SPRUCE
20	10"	(1) LINDEN
21	15'-20'	MIX (59) PINE AND SPRUCE
22	8"	(1) MAPLE

REMAINDER OF TREES ON SITE ARE NON DESIRABLE, INVASIVE SPECIES (PRIMARILY BUCKTHORN)

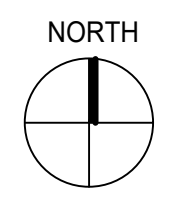

DECEMBER 5, 2018

LIGHTHOUSE OF WAUKESHA

