



landscape schedule

| MARK | BOTANICAL / COMMON NAME   | SIZE        | ROOT | CONDITION | QTY. |
|------|---|-------------|------|-----------|------|
| A    | SKYLARK LOCUST / <i>Gleditsia triacanthos</i> 'Skyline'                         | 2 1/2" CAL. | BB   | NEW       | 1    |
| B    | NOT USED  |             |      |           |      |
| C    | SARGENT JUNIPER / <i>Juniperus Chinensis</i> 'sargentii'                        | 18"         | POT  | NEW       | 21   |
| D    | AMERICAN ARBORVITAE / <i>Thuja occidentalis</i> 'Techny' (mission strain)       | 3/4'        | POT  | NEW       | 50   |
| E    | SPRING GREEN COMPACT VIBURNUM / <i>Viburnum trilobum</i> 'Spring Green Compact' | 24"         | POT  | NEW       | 23   |

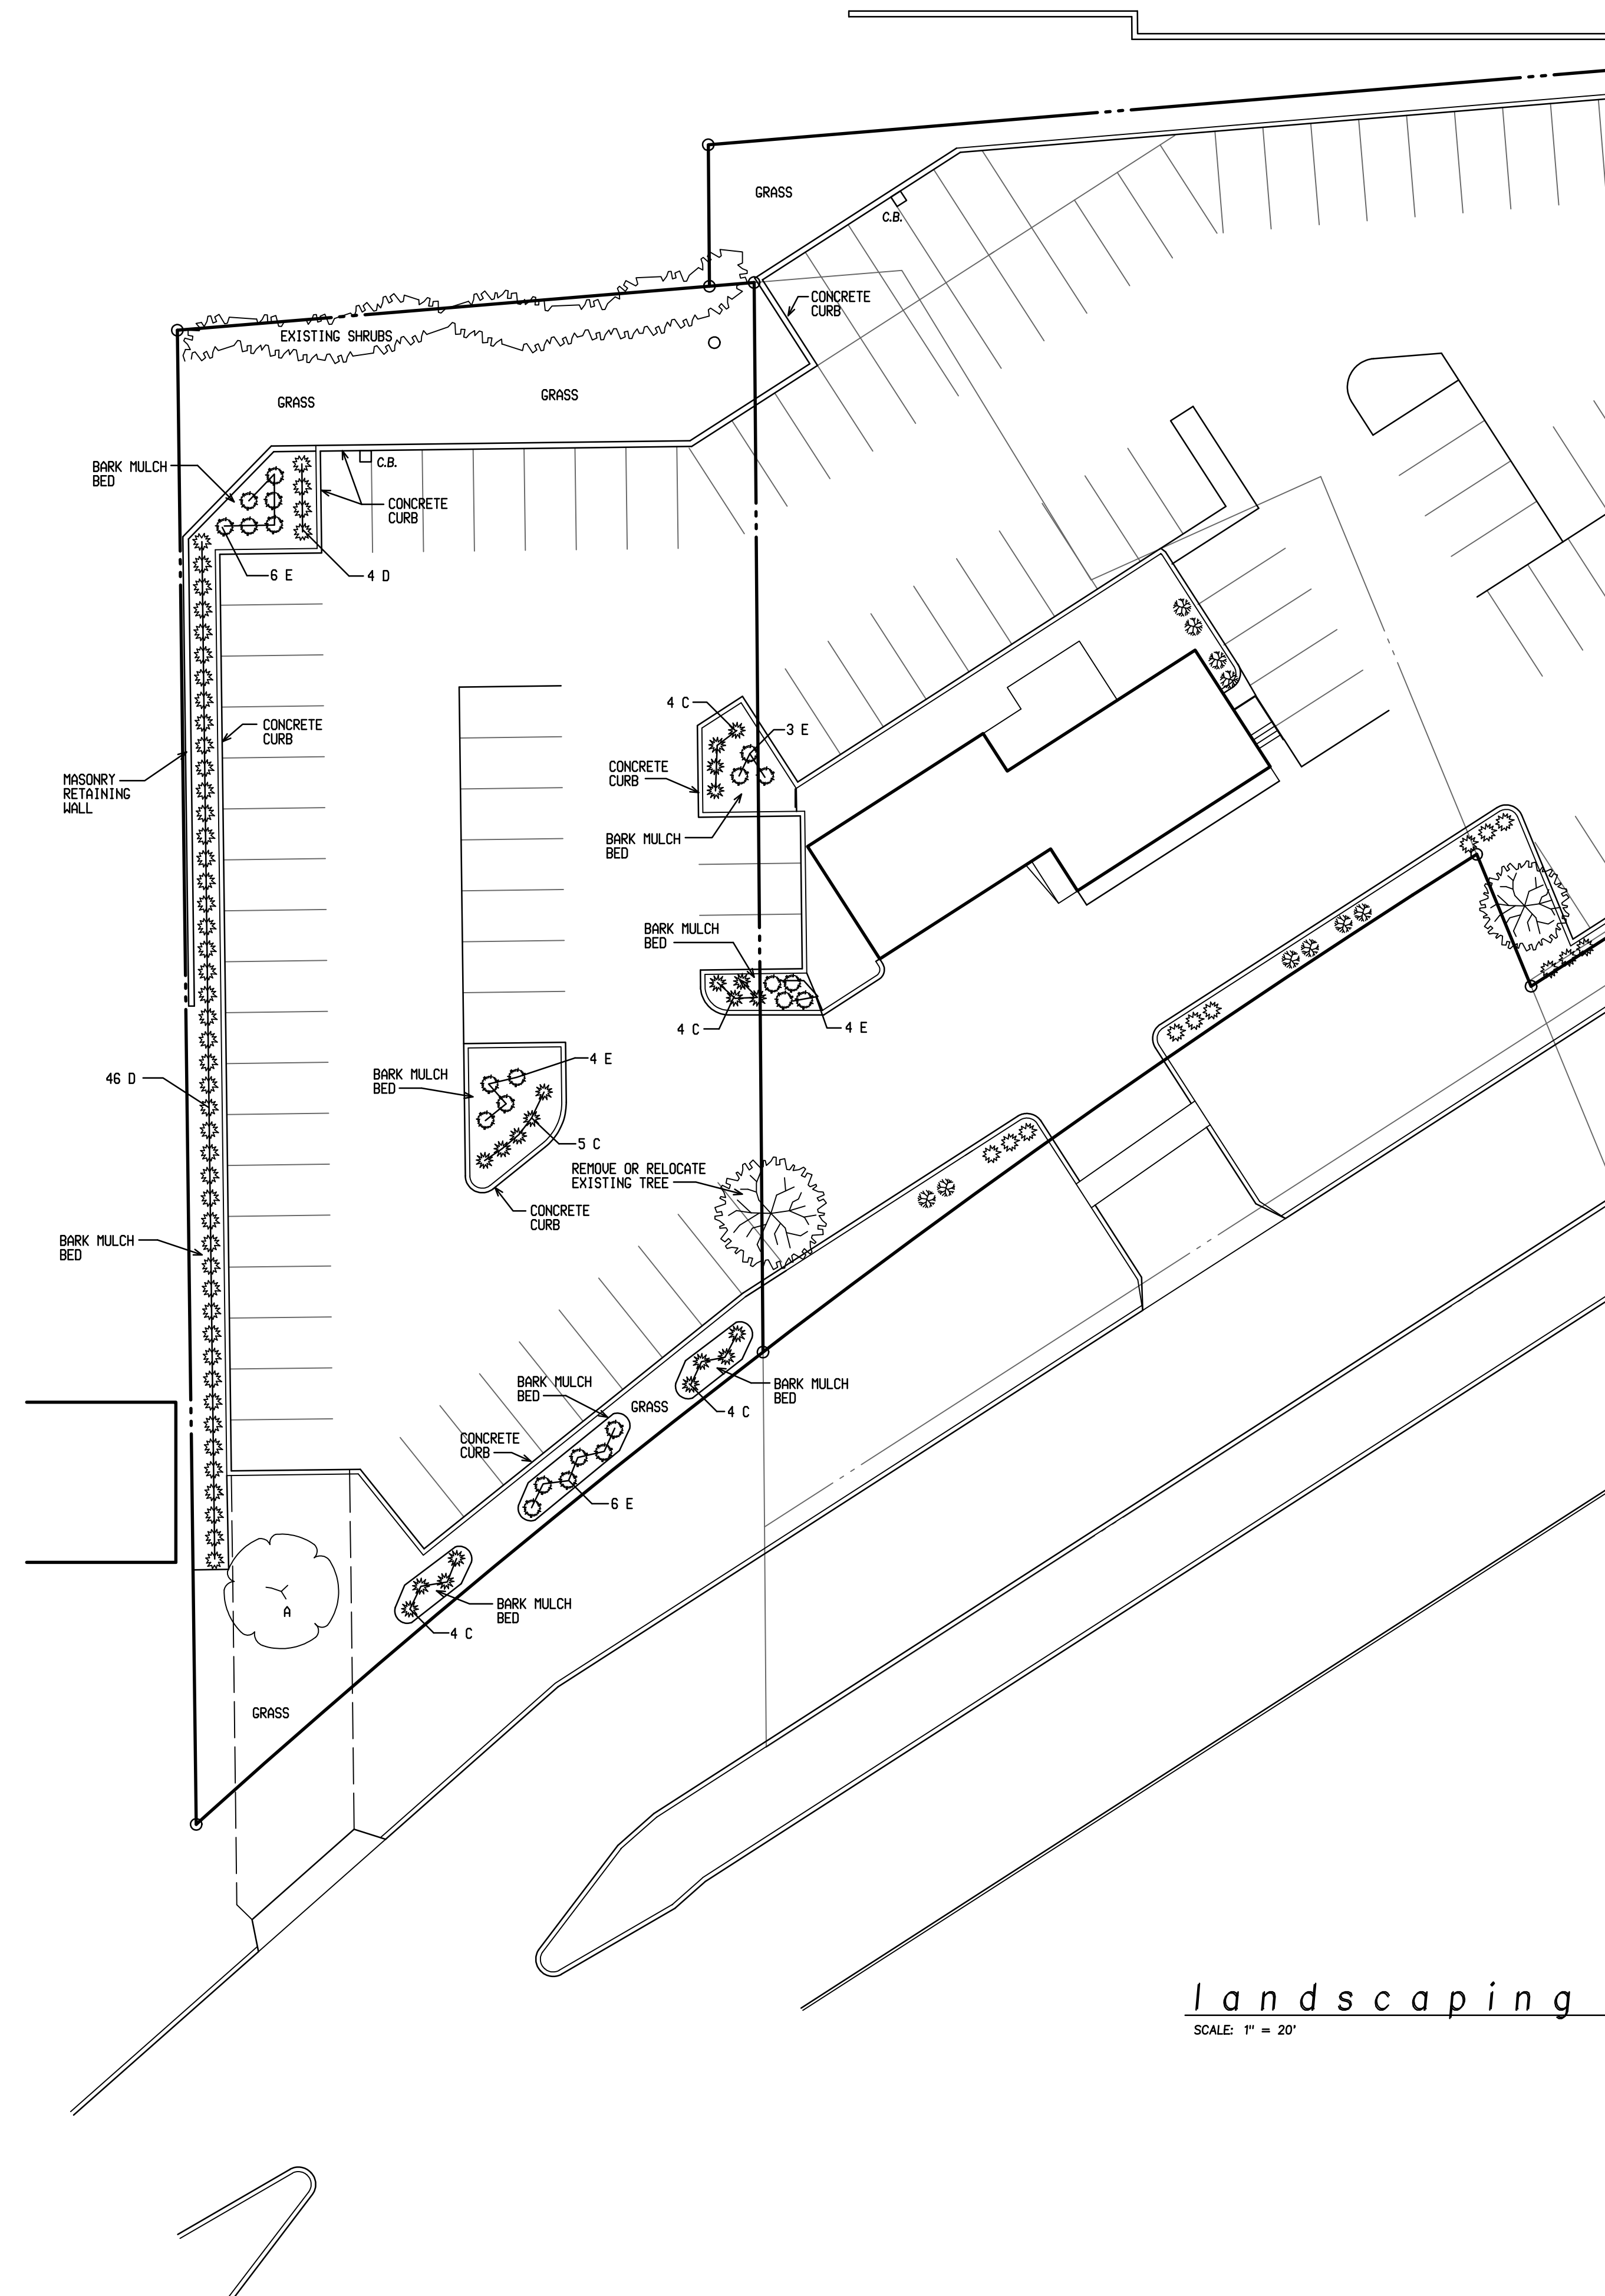

landscaping plan  
SCALE: 1" = 20'

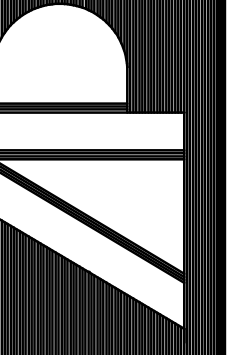

ARCHITECTS/PLANNERS, S.C.  
1545 South 84th Street  
West Allis, Wisconsin 53214  
(414) 258-9995

REVISIONS

proposed parking addition for:  
**GRIFFIN FORD**  
1940 E. MAIN ST.  
WAUKESHA, WISCONSIN

DRAWN  
JEH  
DATE  
3-22-16  
JOB NO.  
15036  
SHEET