
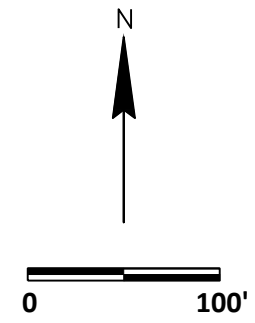


LEGEND

- PROPOSED DRAINAGE EASEMENT
- EXISTING DRAINAGE EASEMENT TO BE VACATED
- EXISTING DRAINAGE EASEMENT TO REMAIN
- EXISTING UTILITY EASEMENT


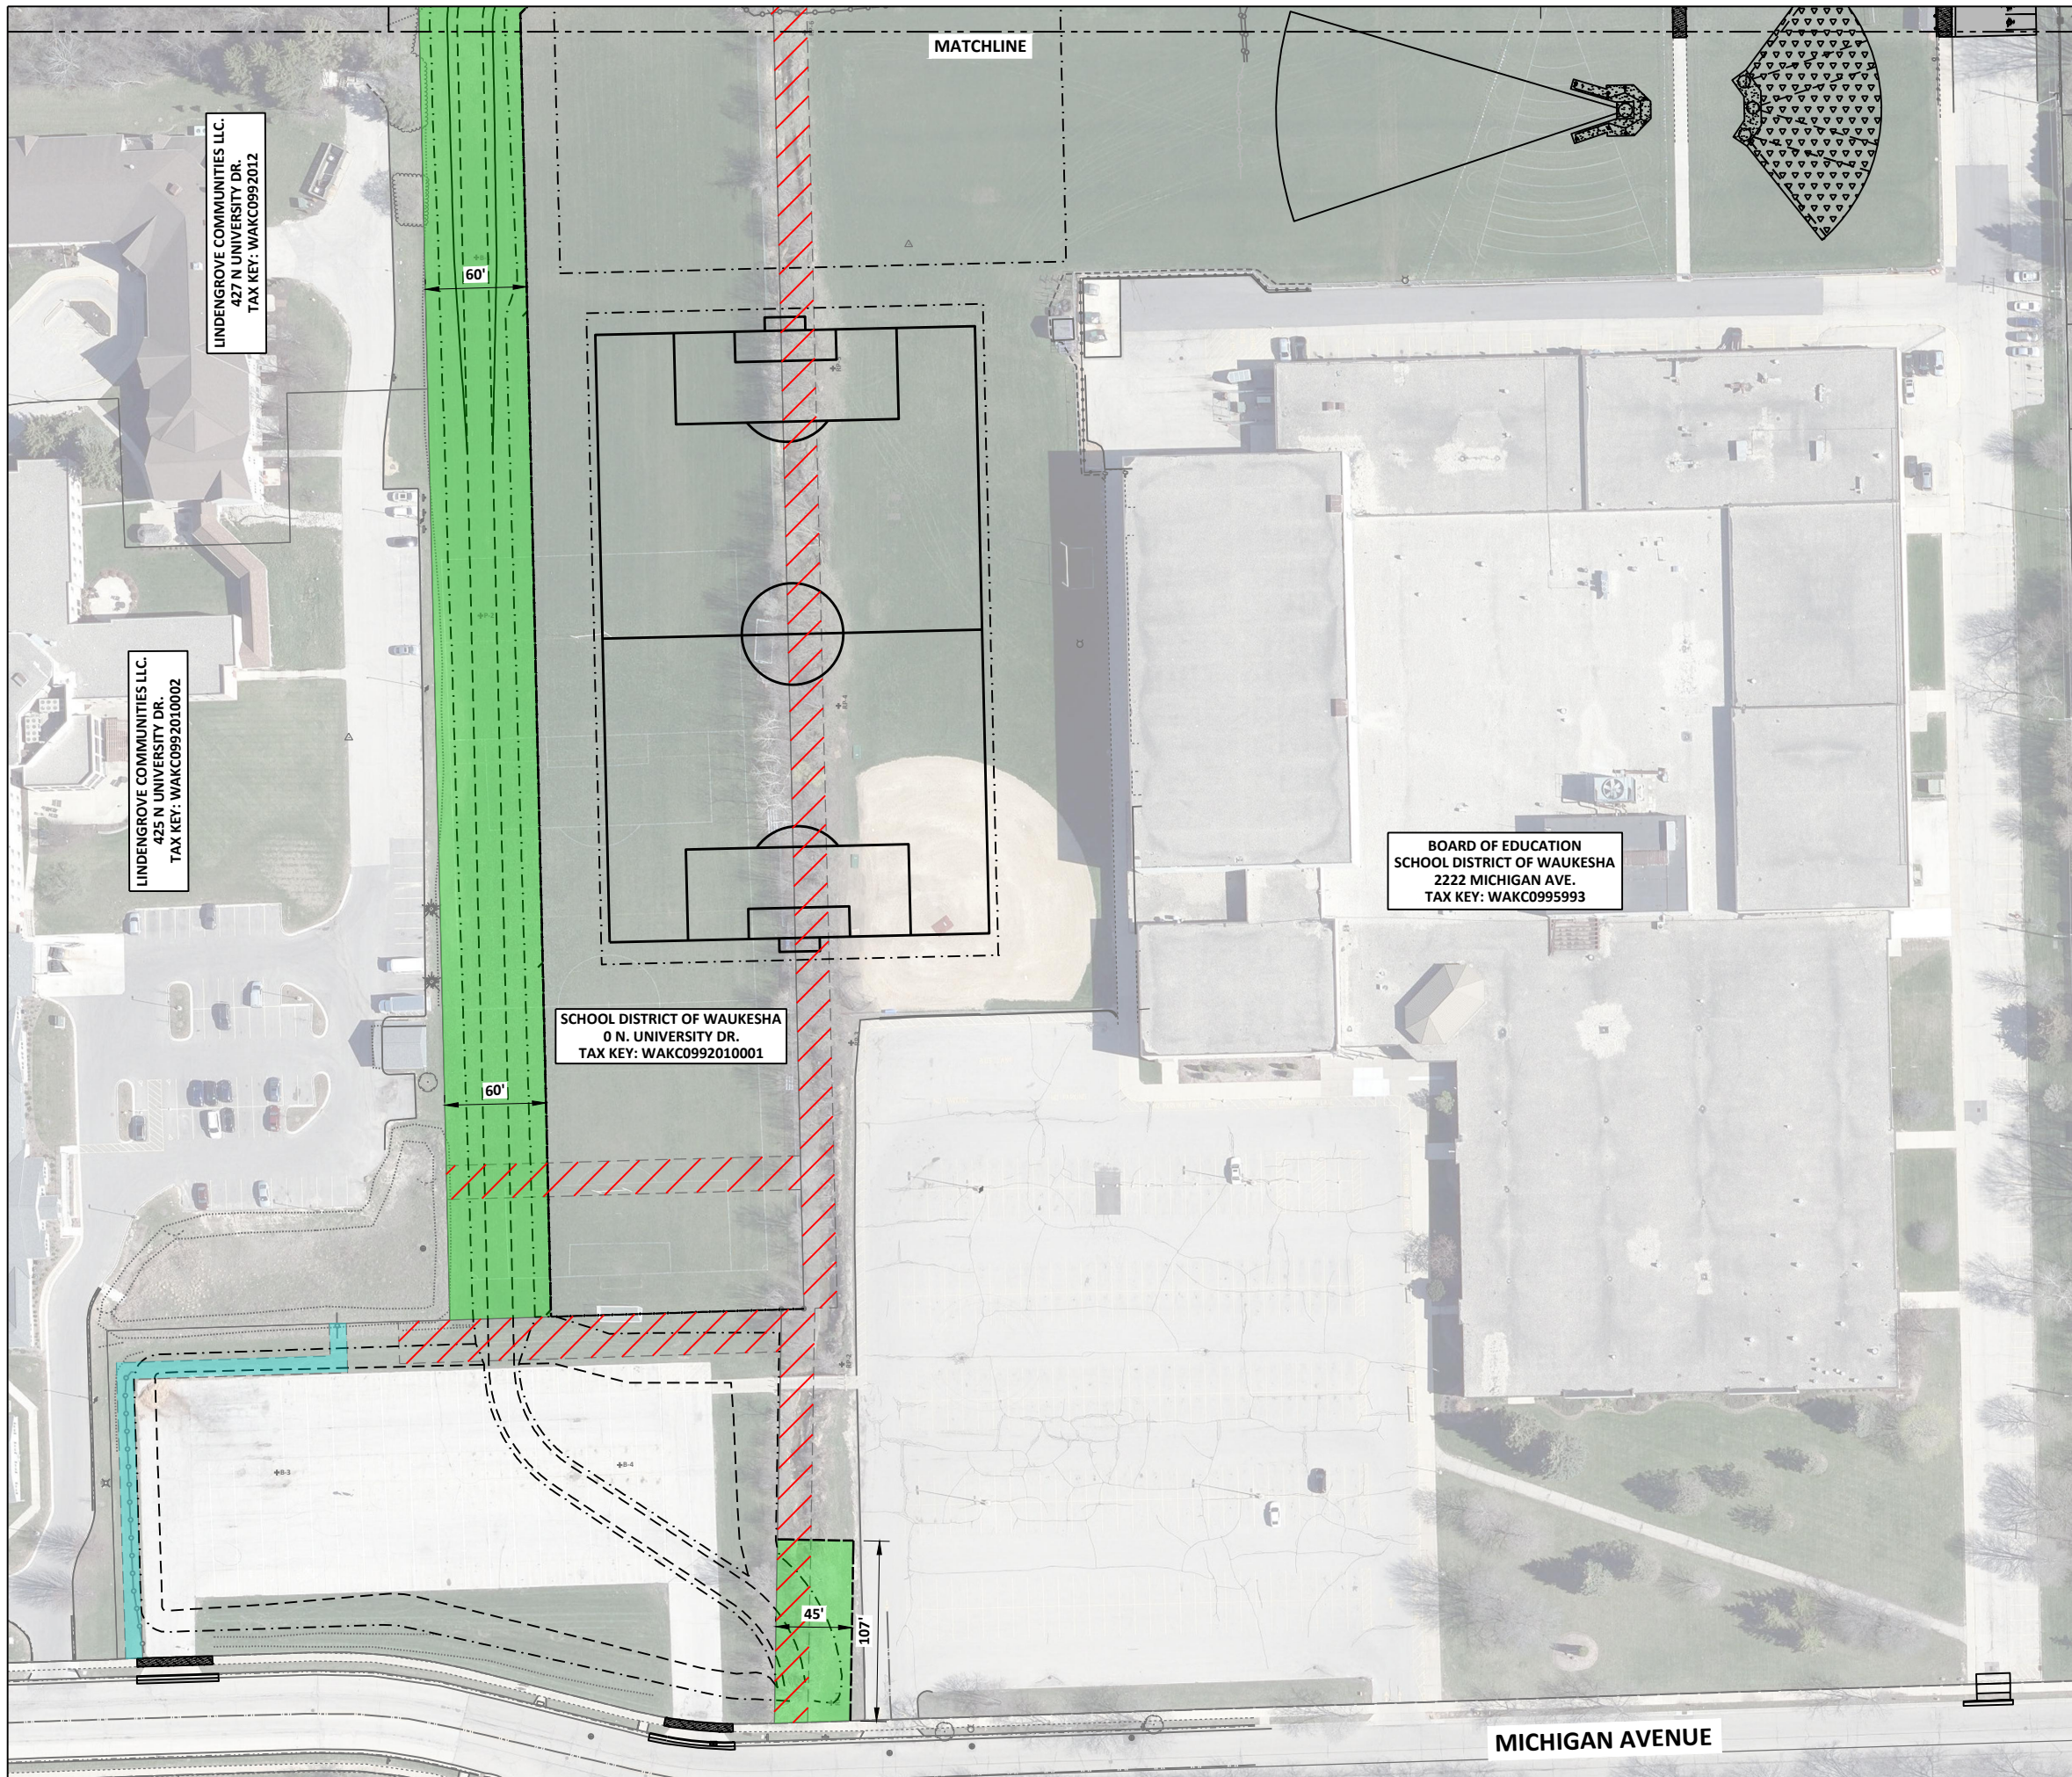


LEGEND

- PROPOSED DRAINAGE EASEMENT
- EXISTING DRAINAGE EASEMENT TO BE VACATED
- EXISTING DRAINAGE EASEMENT TO REMAIN
- EXISTING UTILITY EASEMENT



ENLARGED PLAN A
 CITY OF WAUKESHA
 2024 - 2025 AREA 7 FLOOD MITIGATION IMPROVEMENTS

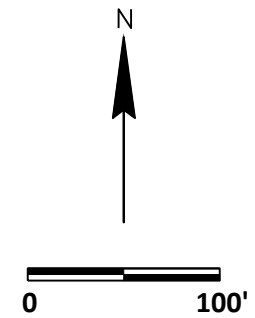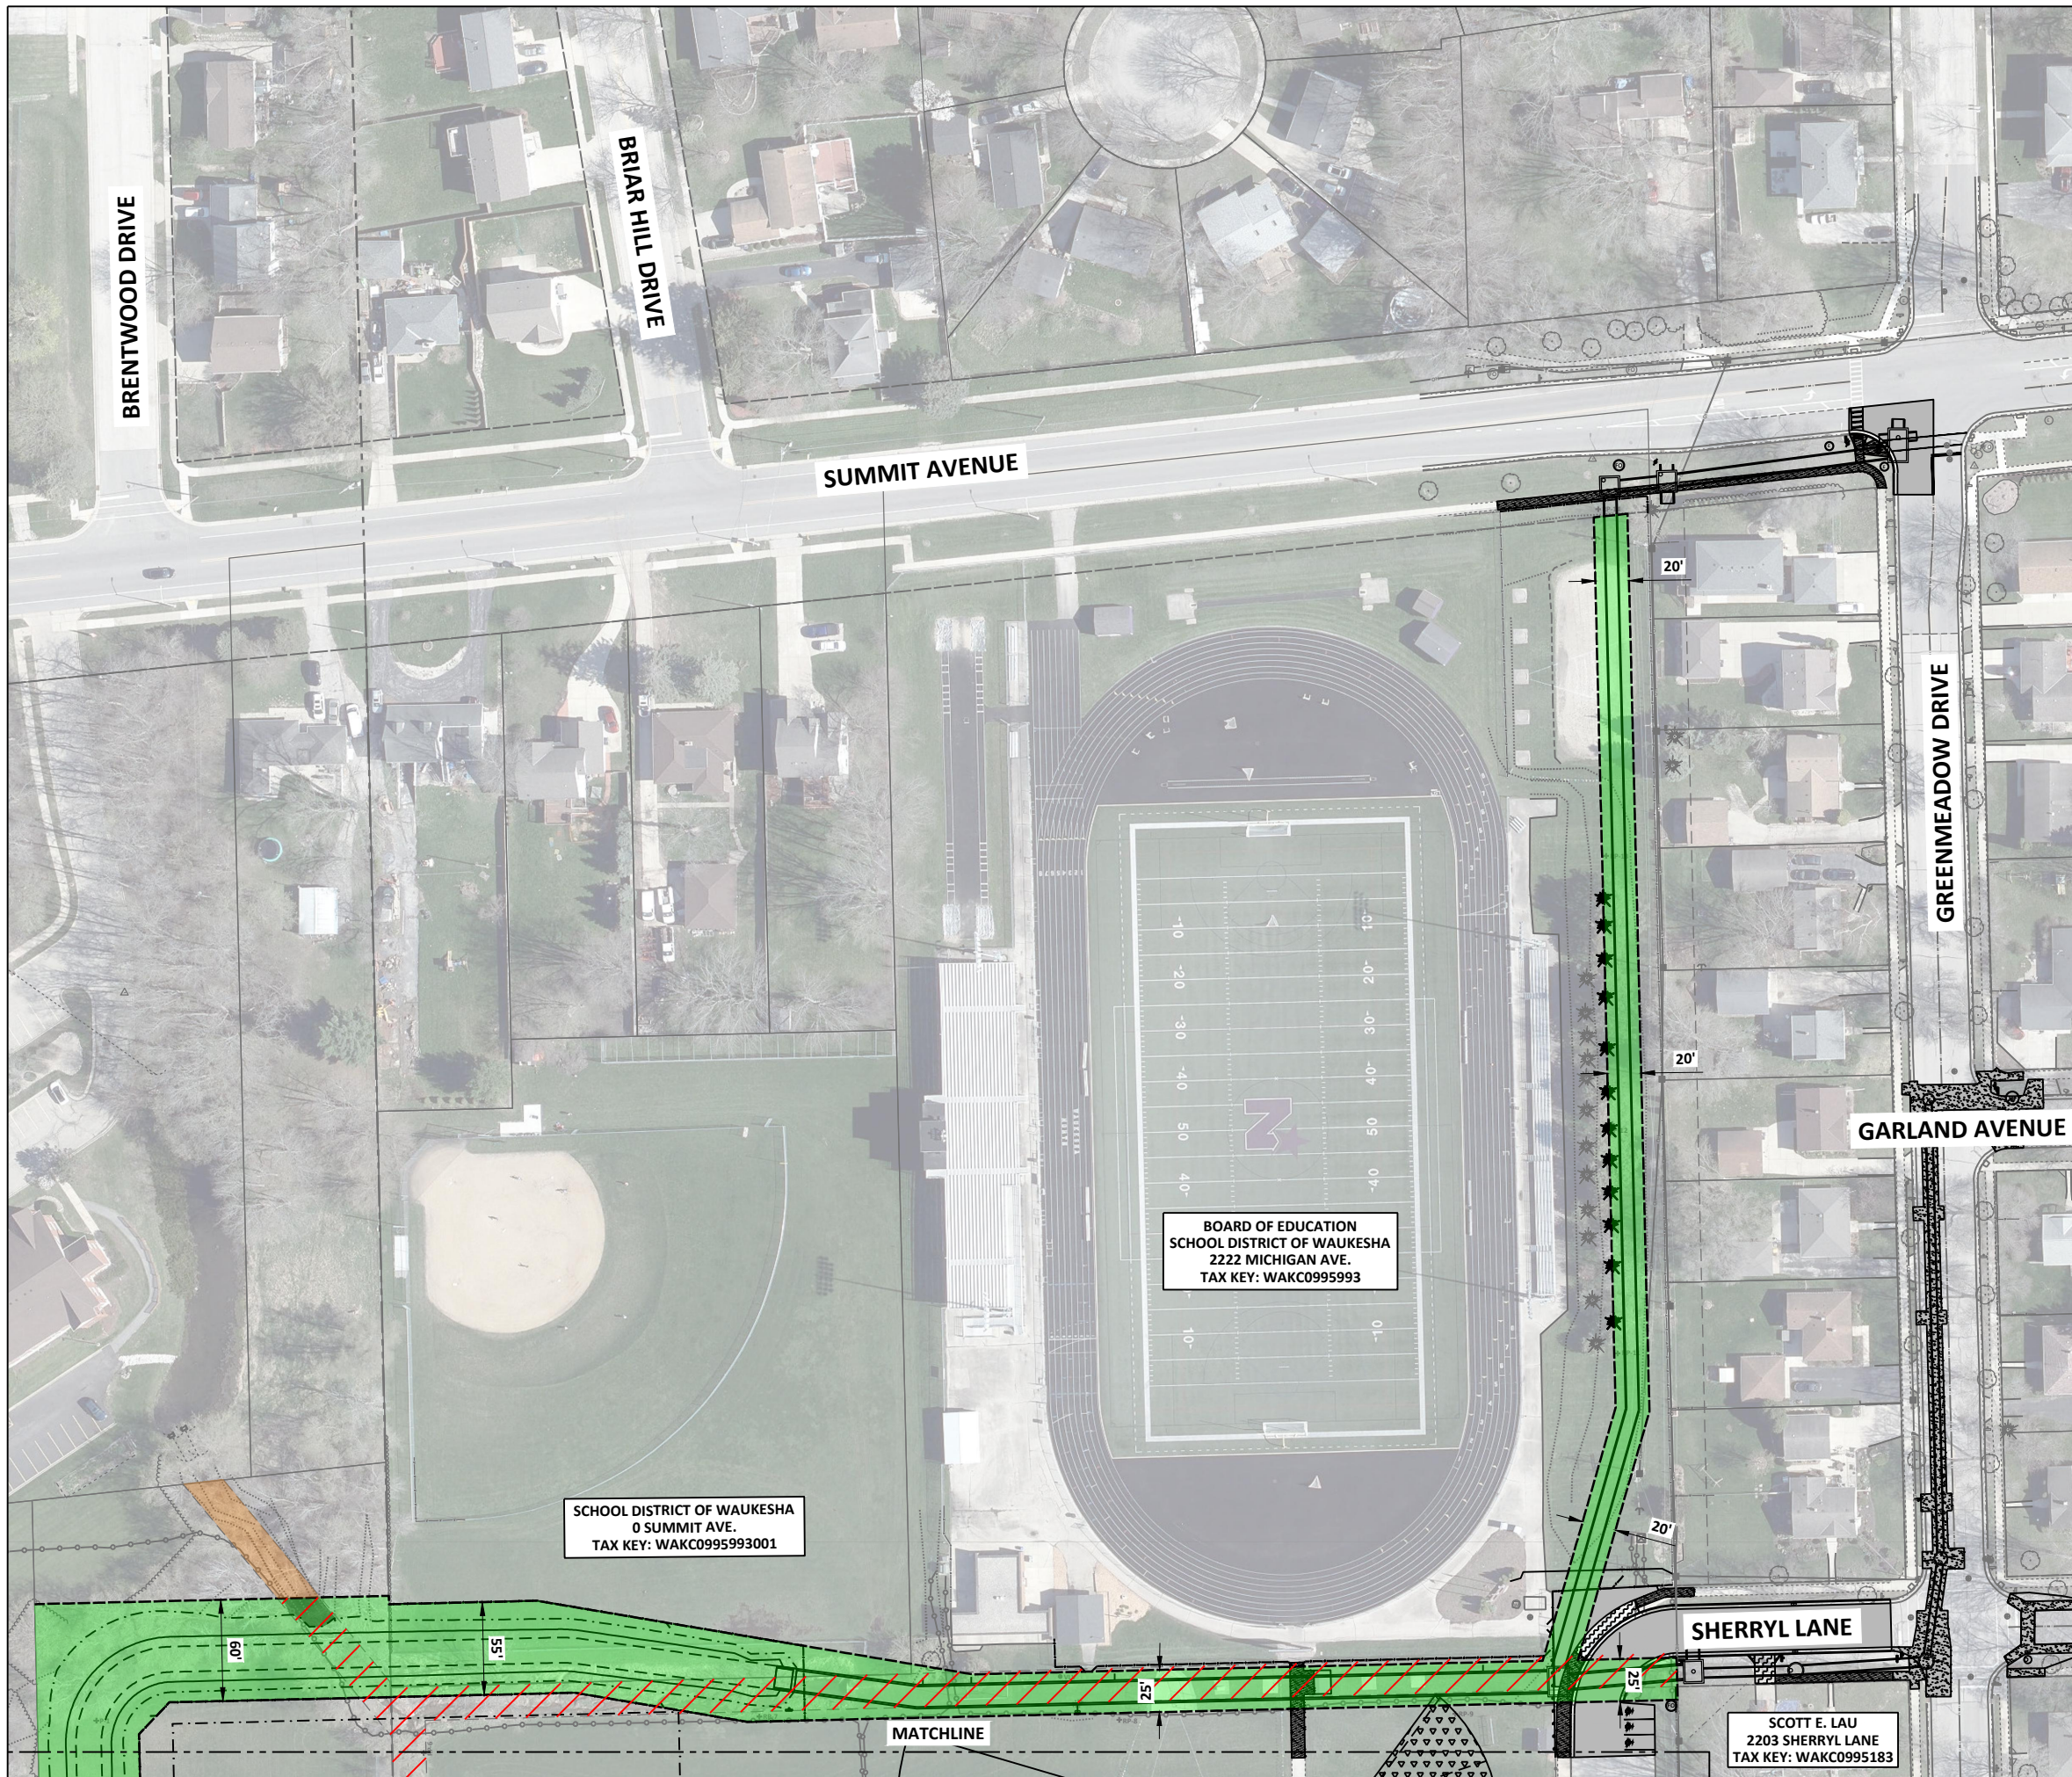

LEGEND

- PROPOSED DRAINAGE EASEMENT
- EXISTING DRAINAGE EASEMENT TO BE VACATED
- EXISTING DRAINAGE EASEMENT TO REMAIN
- EXISTING UTILITY EASEMENT

SCHOOL DISTRICT OF WAUKESHA
0 SUMMIT AVE.
TAX KEY: WAKC0995993001

BOARD OF EDUCATION
SCHOOL DISTRICT OF WAUKESHA
2222 MICHIGAN AVE.
TAX KEY: WAKC0995993

SHERRYL LANE

SCOTT E. LAU
2203 SHERRYL LANE
TAX KEY: WAKC0995183

MATCHLINE