



VICINITY MAP

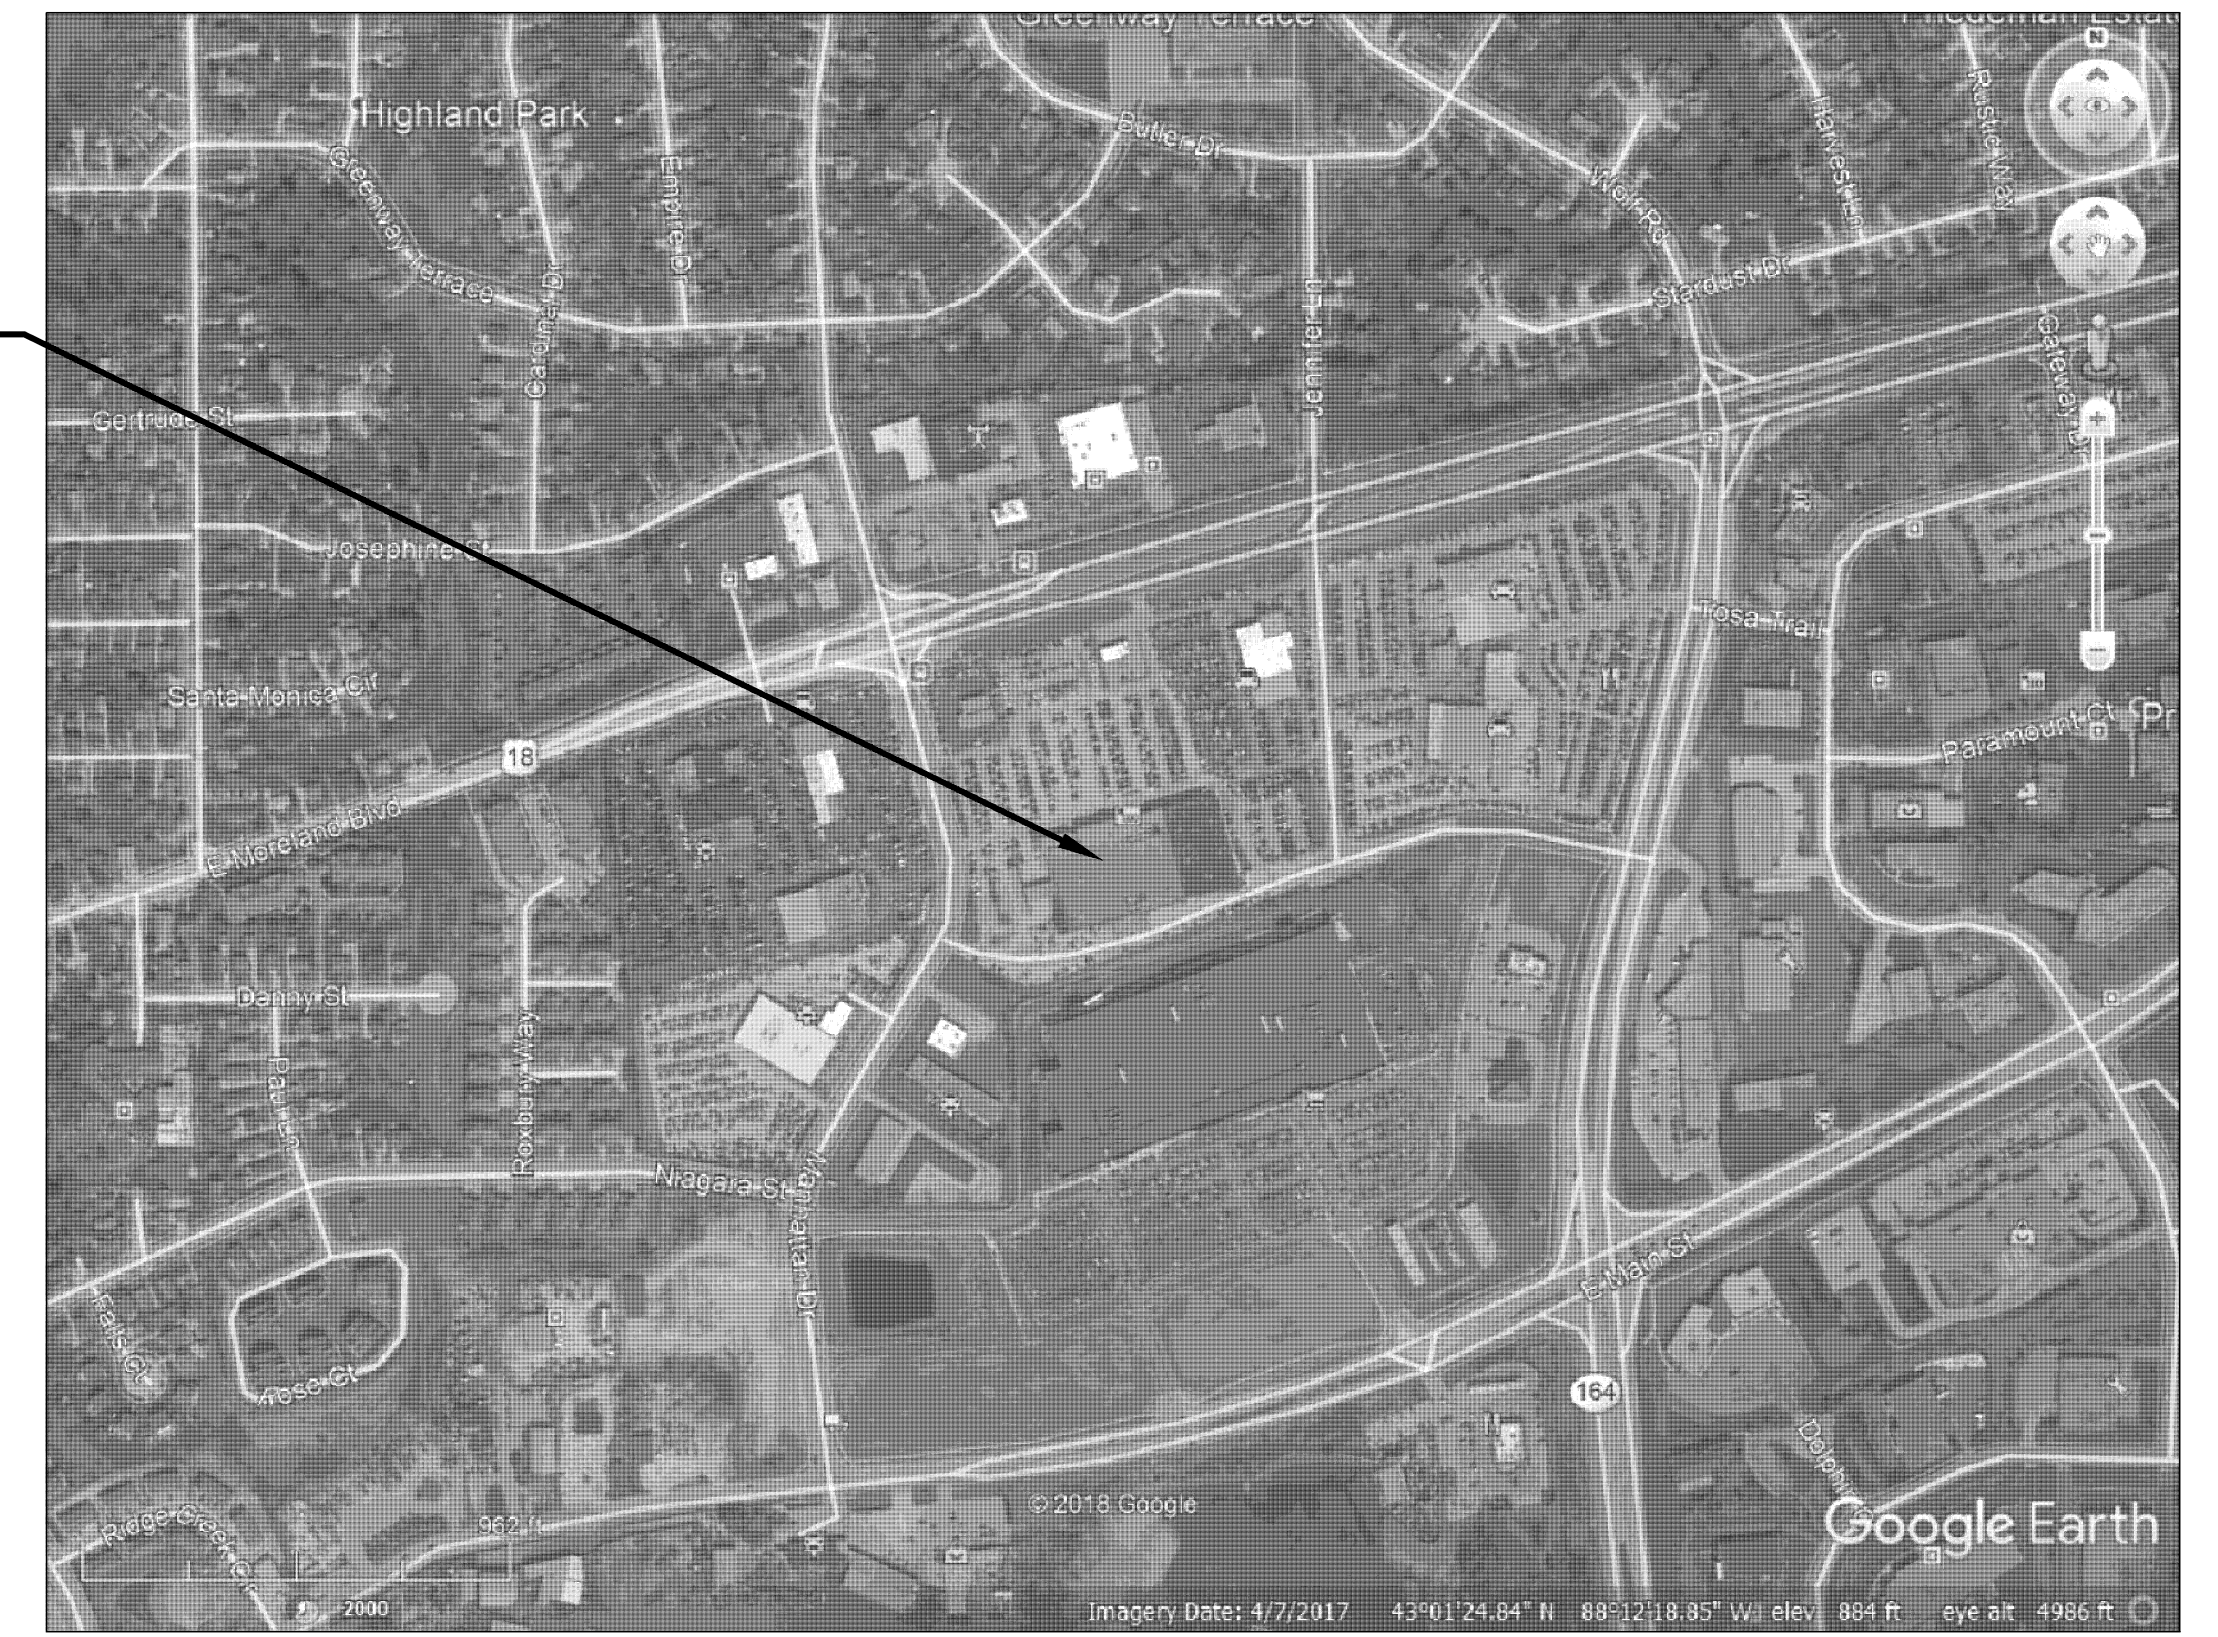



SITE LOCATION:

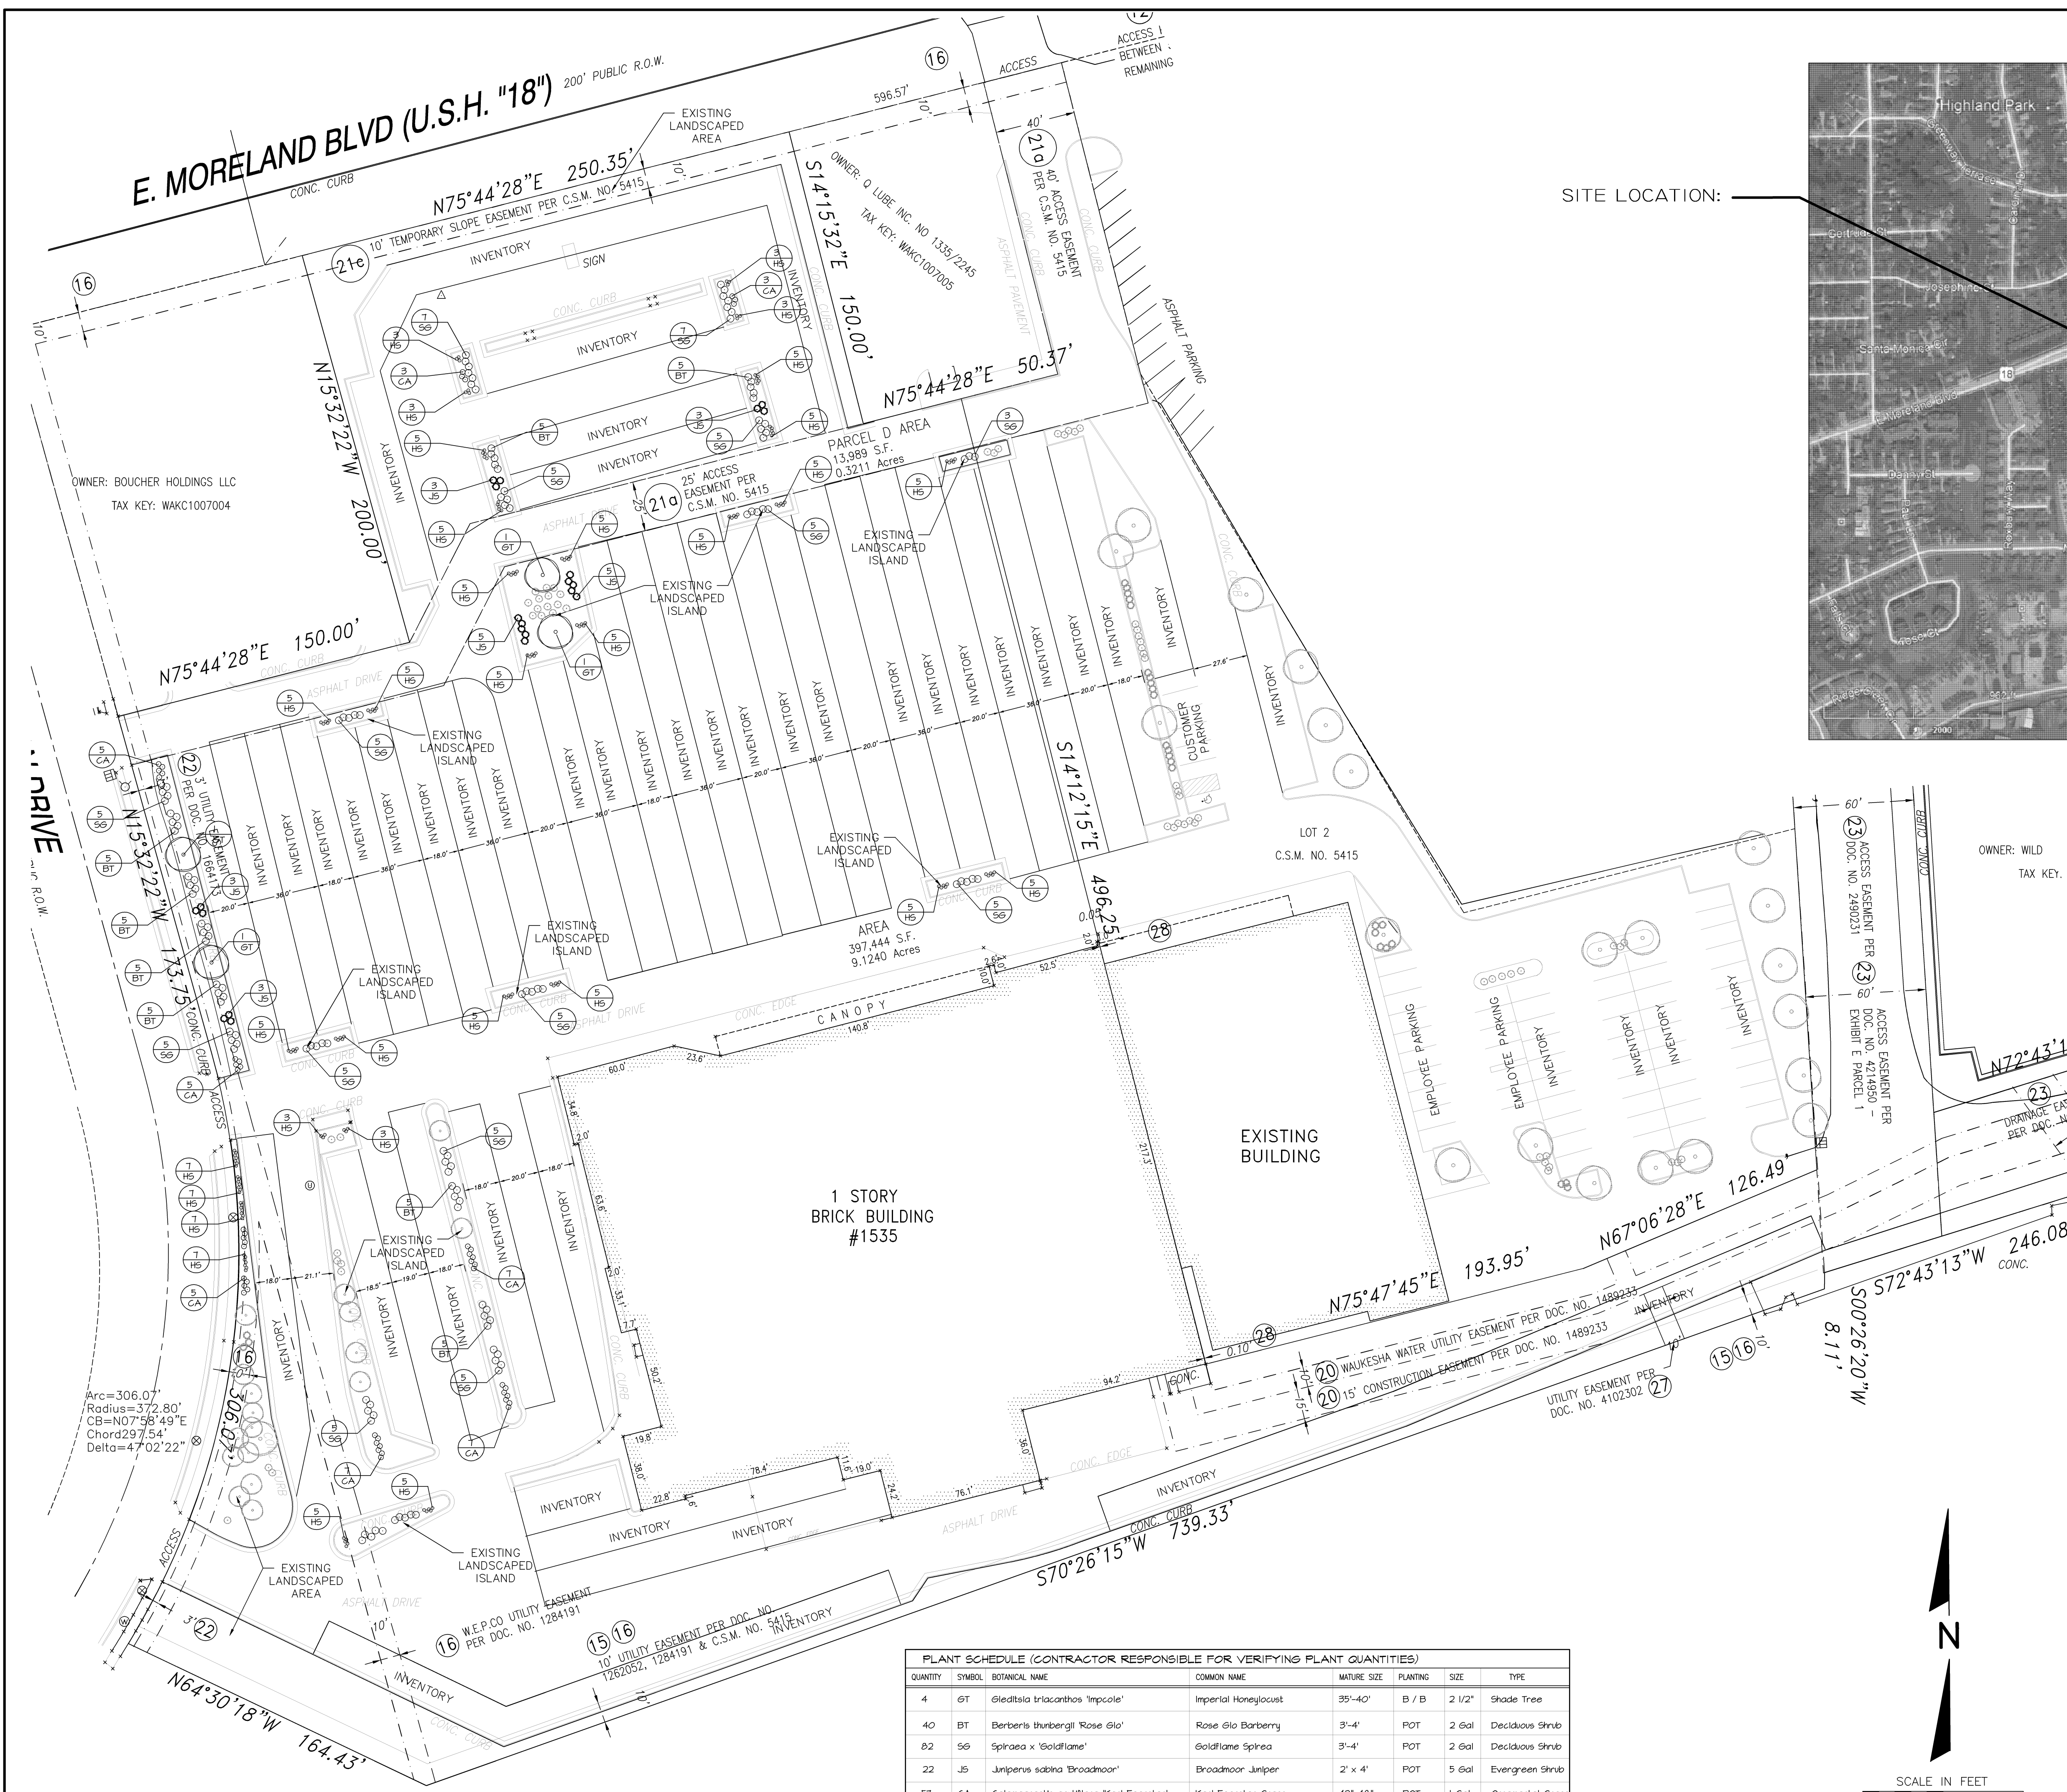

PLANT SCHEDULE (CONTRACTOR RESPONSIBLE FOR VERIFYING PLANT QUANTITIES)

QUANTITY	SYMBOL	BOTANICAL NAME	COMMON NAME	MATURE SIZE	PLANTING	SIZE	TYPE
4	GT	Gleditsia triacanthos 'Impicola'	Imperial Honeylocust	35'-40'	B / B	2 1/2'	Shade Tree
40	BT	Berberis thunbergii 'Rose Glo'	Rose Glo Barberry	3'-4'	POT	2 Gal	Deciduous Shrub
22	SG	Spiraea x 'Goldflame'	Goldflame Spiraea	3'-4'	POT	2 Gal	Deciduous Shrub
82	JS	Juniperus sabinia 'Broadmoor'	Broadmoor Juniper	2' x 4'	POT	5 Gal	Evergreen Shrub
51	CA	Calamagrostis acutiflora 'Karl Foerster'	Karl Foerster Grass	42"-48"	POT	1 Gal	Ornamental Grass
148	HS	Hemerocallis x 'Stella D'oro'	Stella D'oro Daylily	18"-24"	POT	1 Gal	Perennial

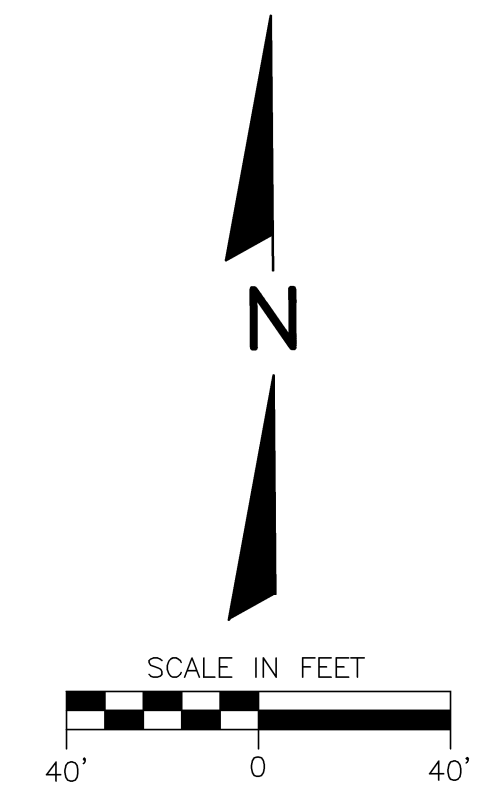

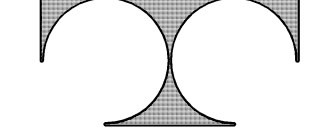REVISIONS:		TDI ASSOCIATES, INC All Rights Reserved N8 W2250 JOHNSON DRIVE, SUITE B4 WAUKESHA, WISCONSIN 53186 PHONE 262-409-2530 FAX 262-409-2531	 TDI ASSOCIATES, INC. ARCHITECTURE, ENGINEERING, PLANNING	<small>OWNERSHIP OF DOCUMENTS</small> This document and the ideas and design incorporated herein, as an instrument of professional services, is the sole property of TDI Associates, Inc., and is not to be used in whole or in part for any other project or purpose without the expressed written authorization of TDI Associates, Inc.
NOTE	DATE			
		CITY OF WAUKESHA, WI PROJECT NAME SITE LANDSCAPE PLAN		
SCALE: 1"= 40'-0"		JOB NO: 16-358.000	DATE: 03-22-18	
DESIGNED BY: ROB	DRAWN BY: ROB	CHECKED BY:		
APPROVED BY:	ENGINEER	DATE	SHEET L-1.0	