



STILLWATER VILLAS @ RIVERS CROSSING

2230 - ARTS & CRAFTS

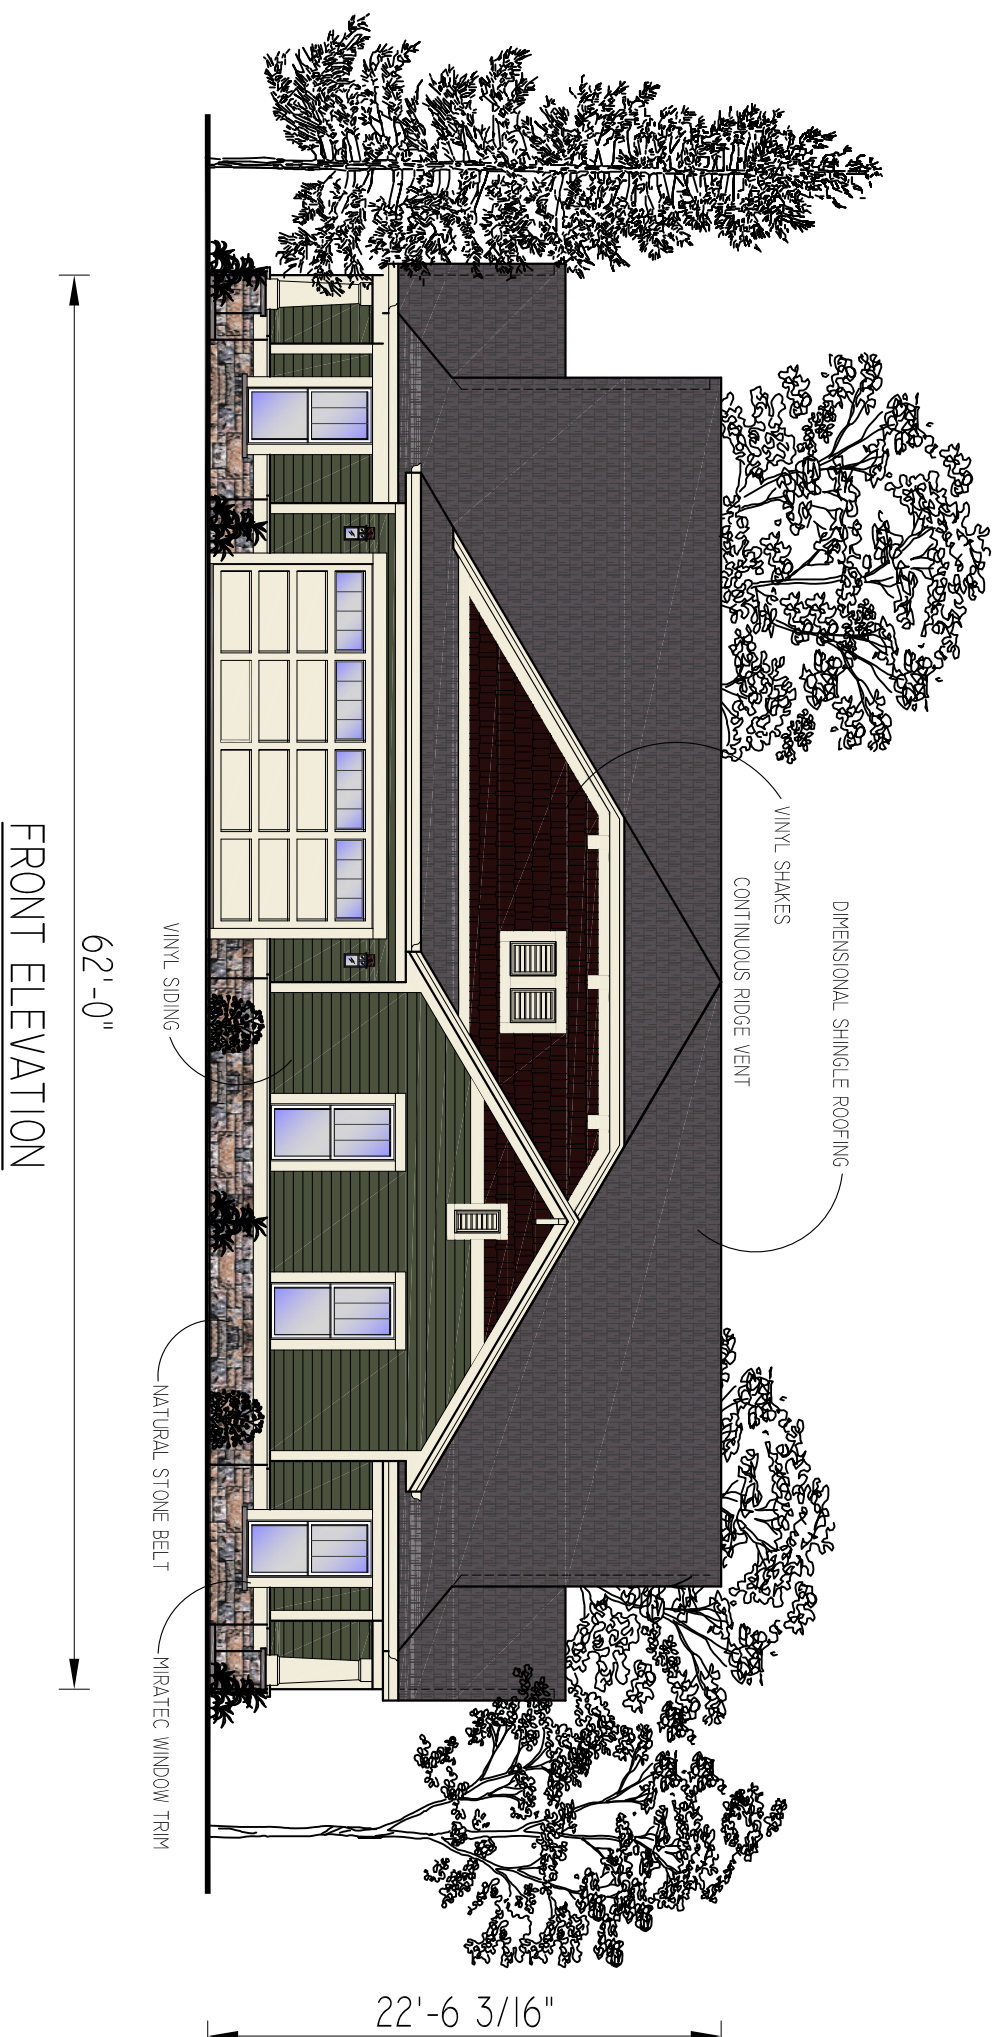

STILLWATER VILLAS @ RIVERS CROSSING


2230 - ARTS & CRAFTS

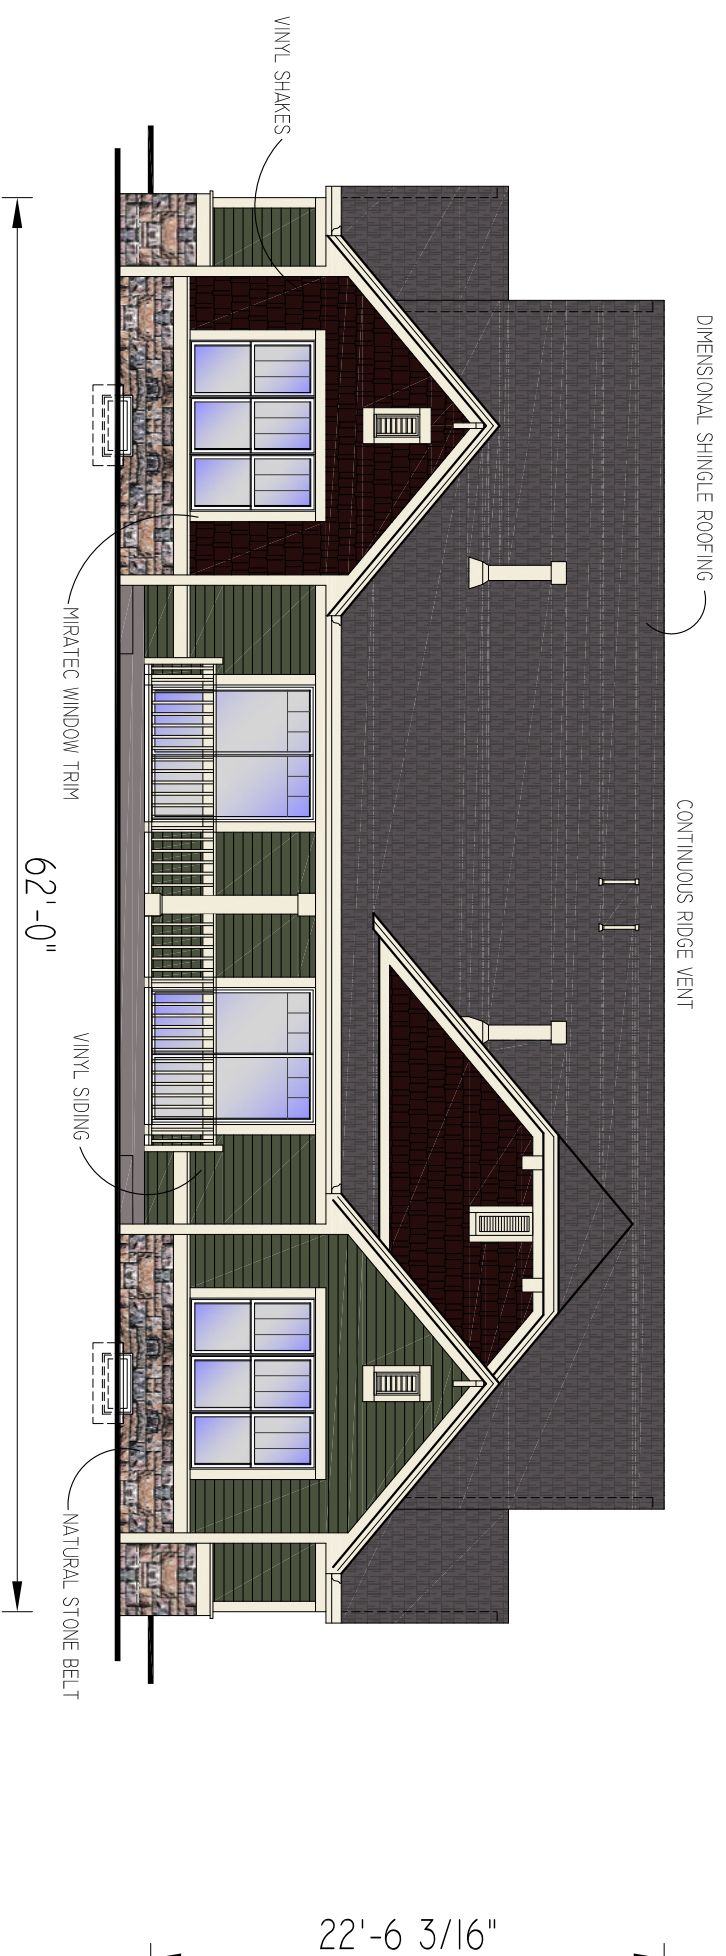


REAR ELEVATION

STILLWATER VILLAS @ RIVERS CROSSING

2230 - ARTS & CRAFTS

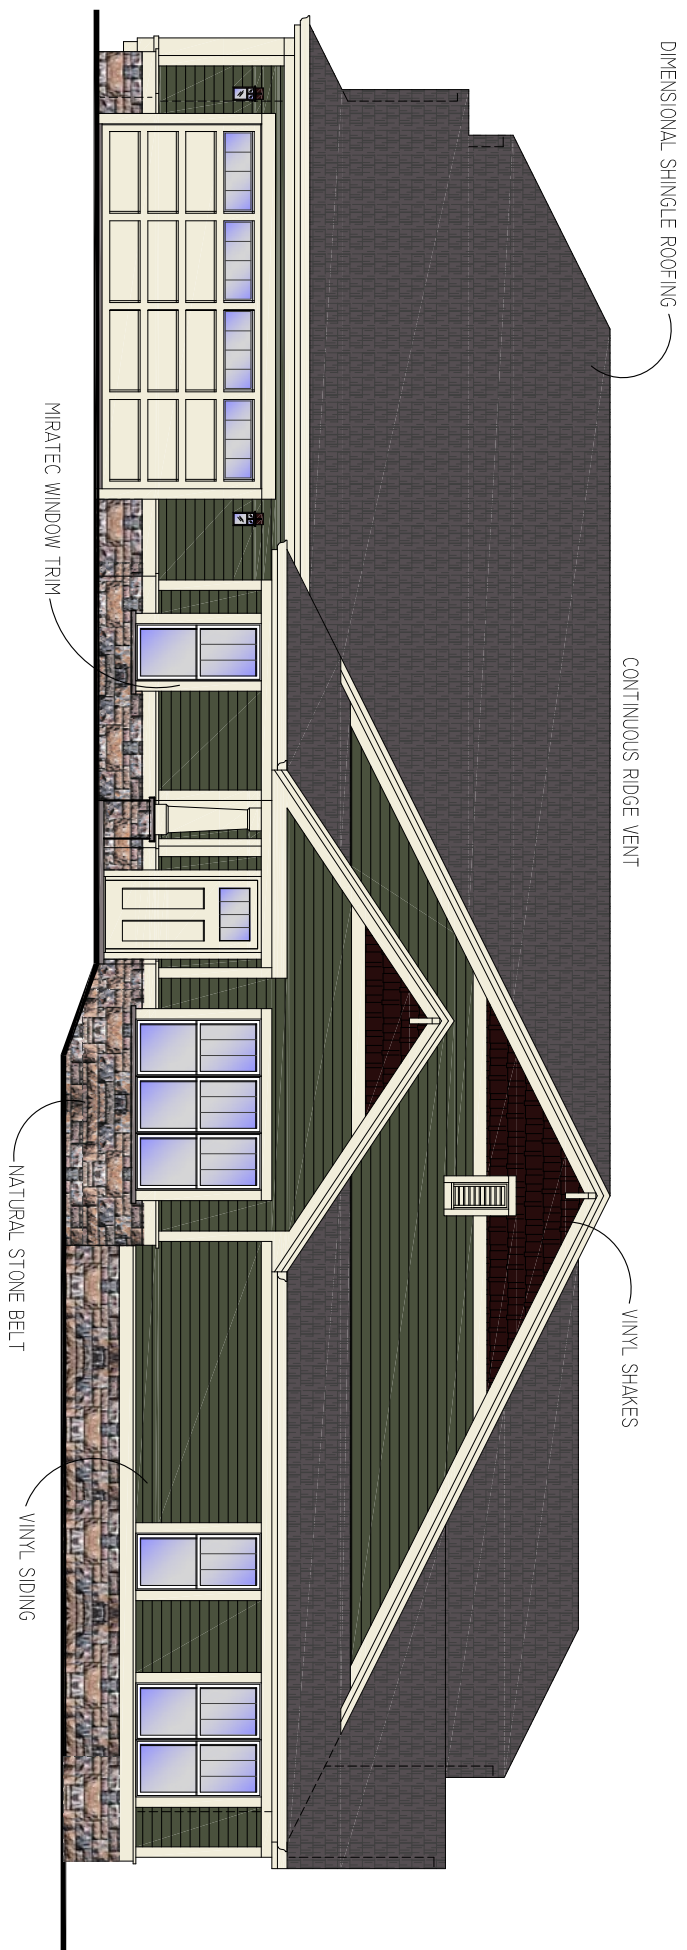

RIGHT ELEVATION

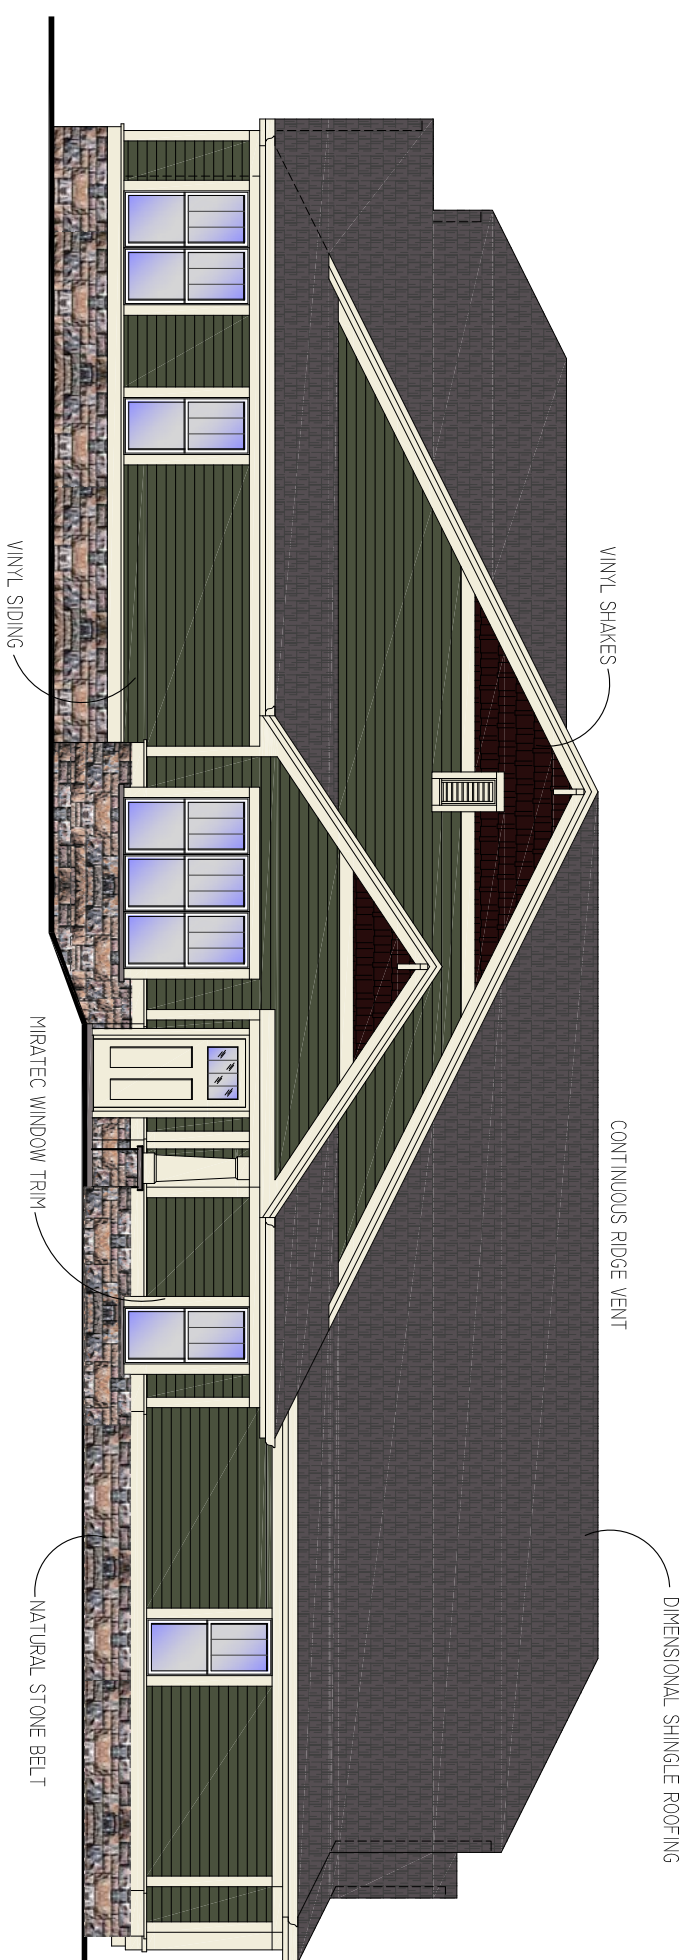


LEFT ELEVATION


STILLWATER VILLAS @ RIVERS CROSSING

2230 - ARTS & CRAFTS

4 FOOT EXPOSURE SIDE ELEVATIONS

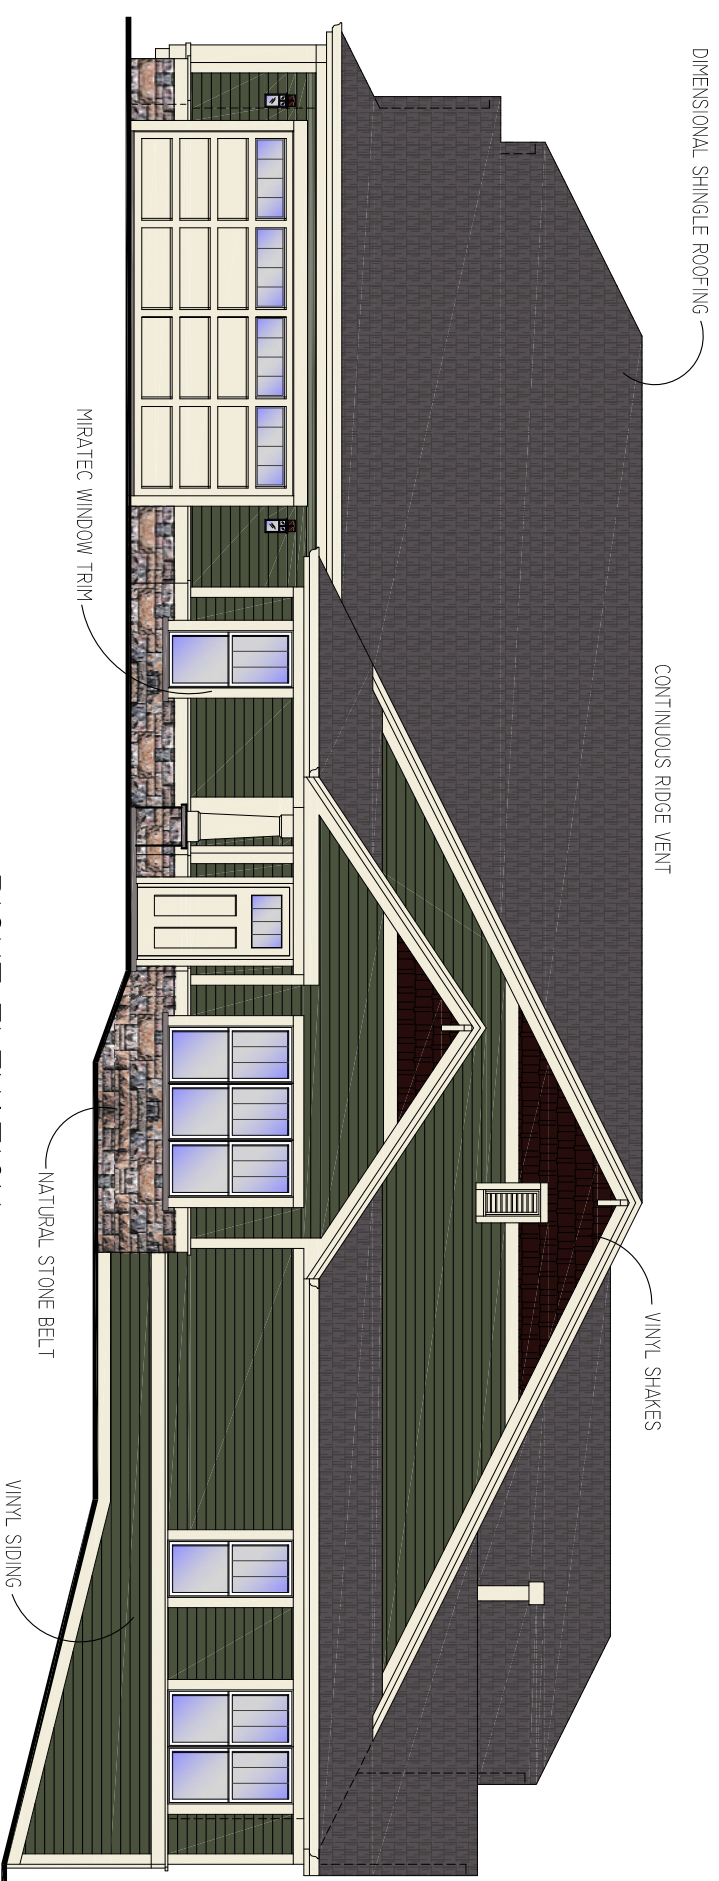

RIGHT ELEVATION

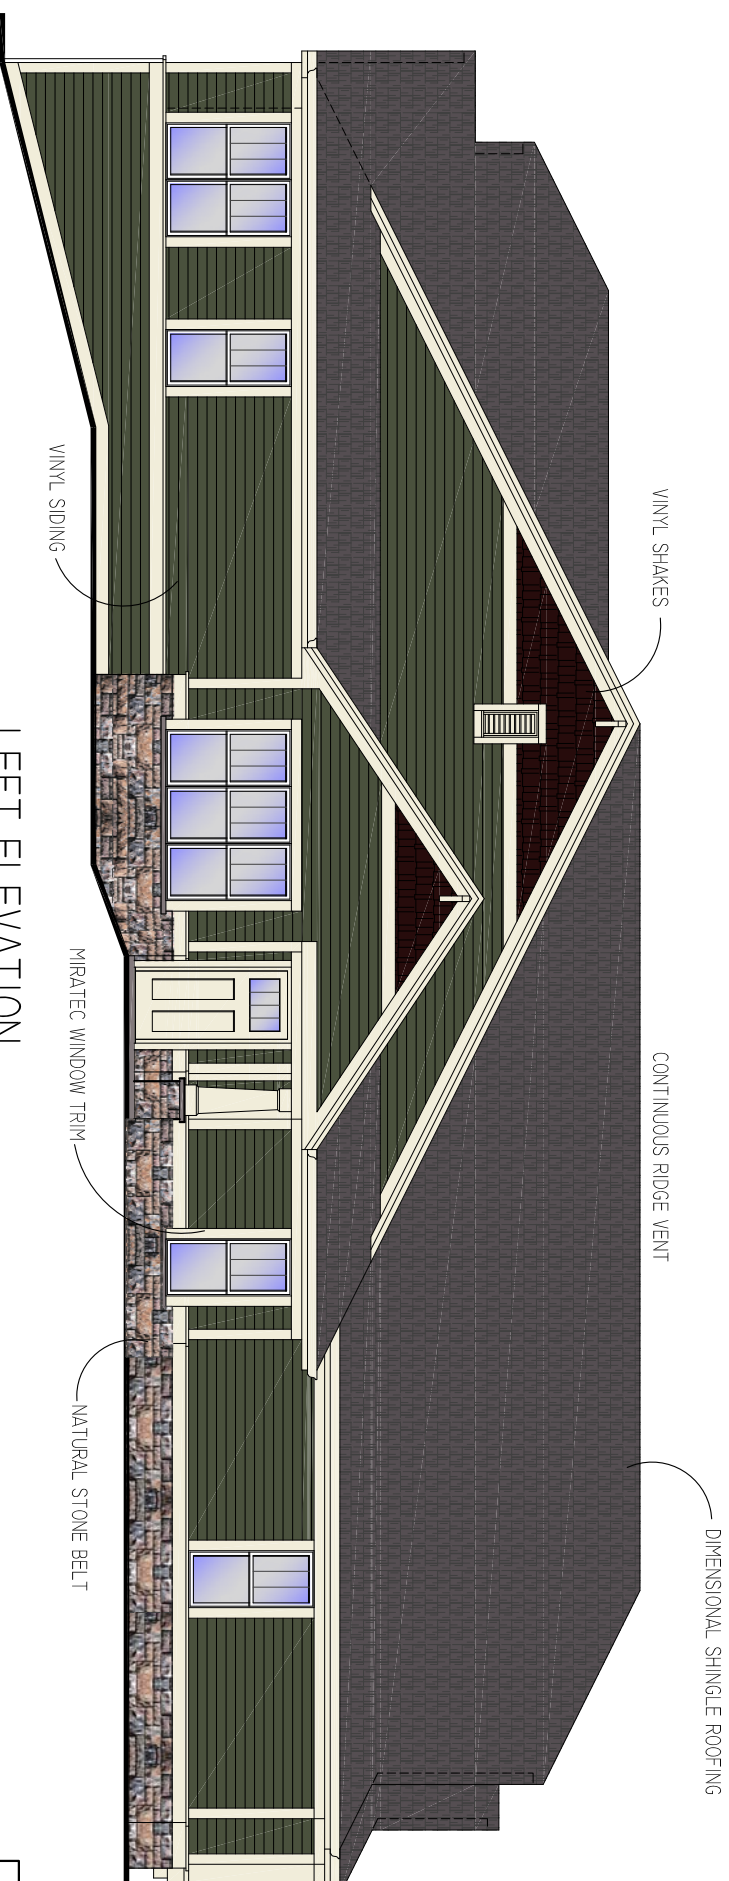

LEFT ELEVATION

STILLWATER VILLAS @ RIVERS CROSSING

2230 - ARTS & CRAFTS

4 FOOT EXPOSURE REAR ELEVATIONS




STILLWATER VILLAS @ RIVERS CROSSING

2230 - ARTS & CRAFTS

8 FOOT EXPOSURE SIDE ELEVATIONS



RIGHT ELEVATION

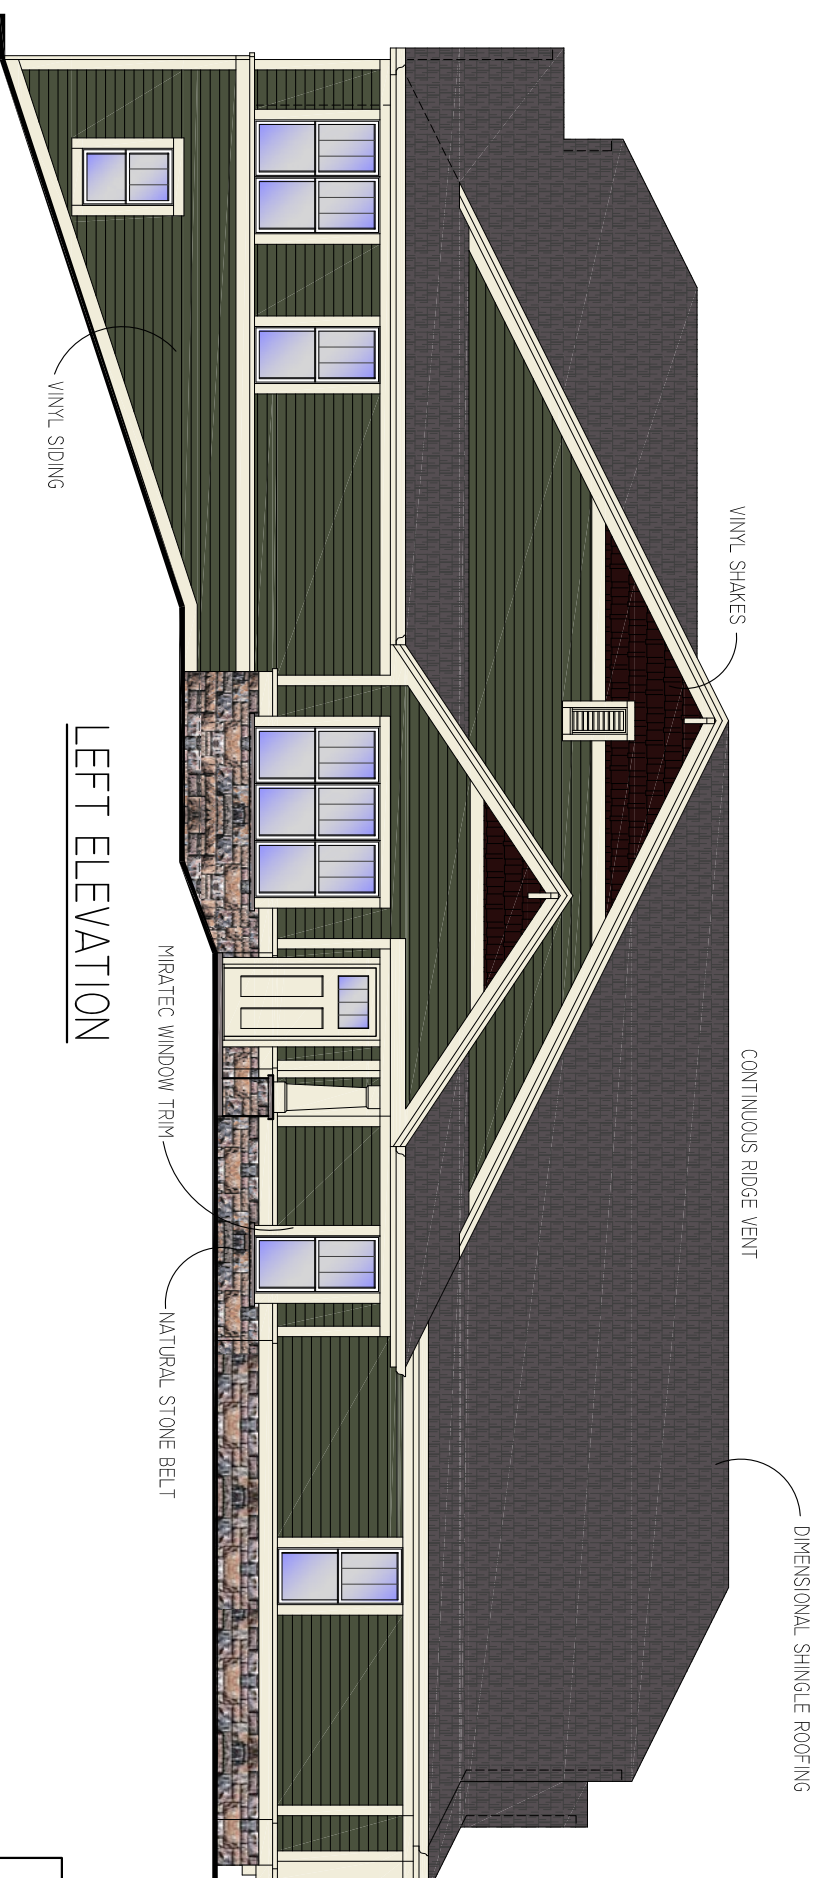



LEFT ELEVATION

STILLWATER VILLAS @ RIVERS CROSSING

2230 - ARTS & CRAFTS

8 FOOT EXPOSURE REAR ELEVATIONS

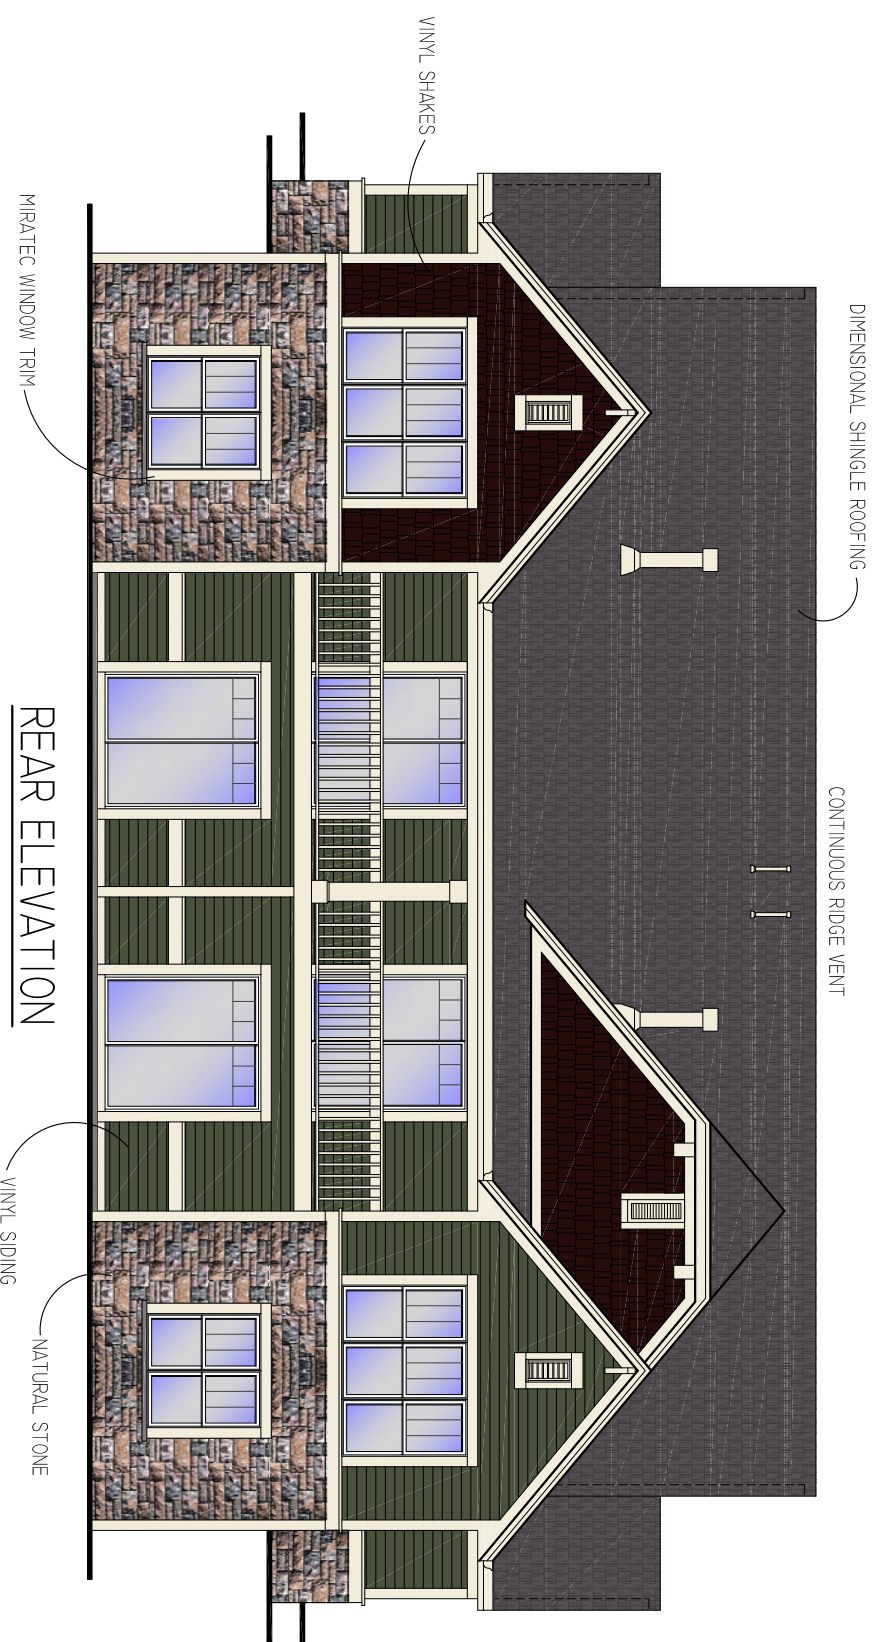


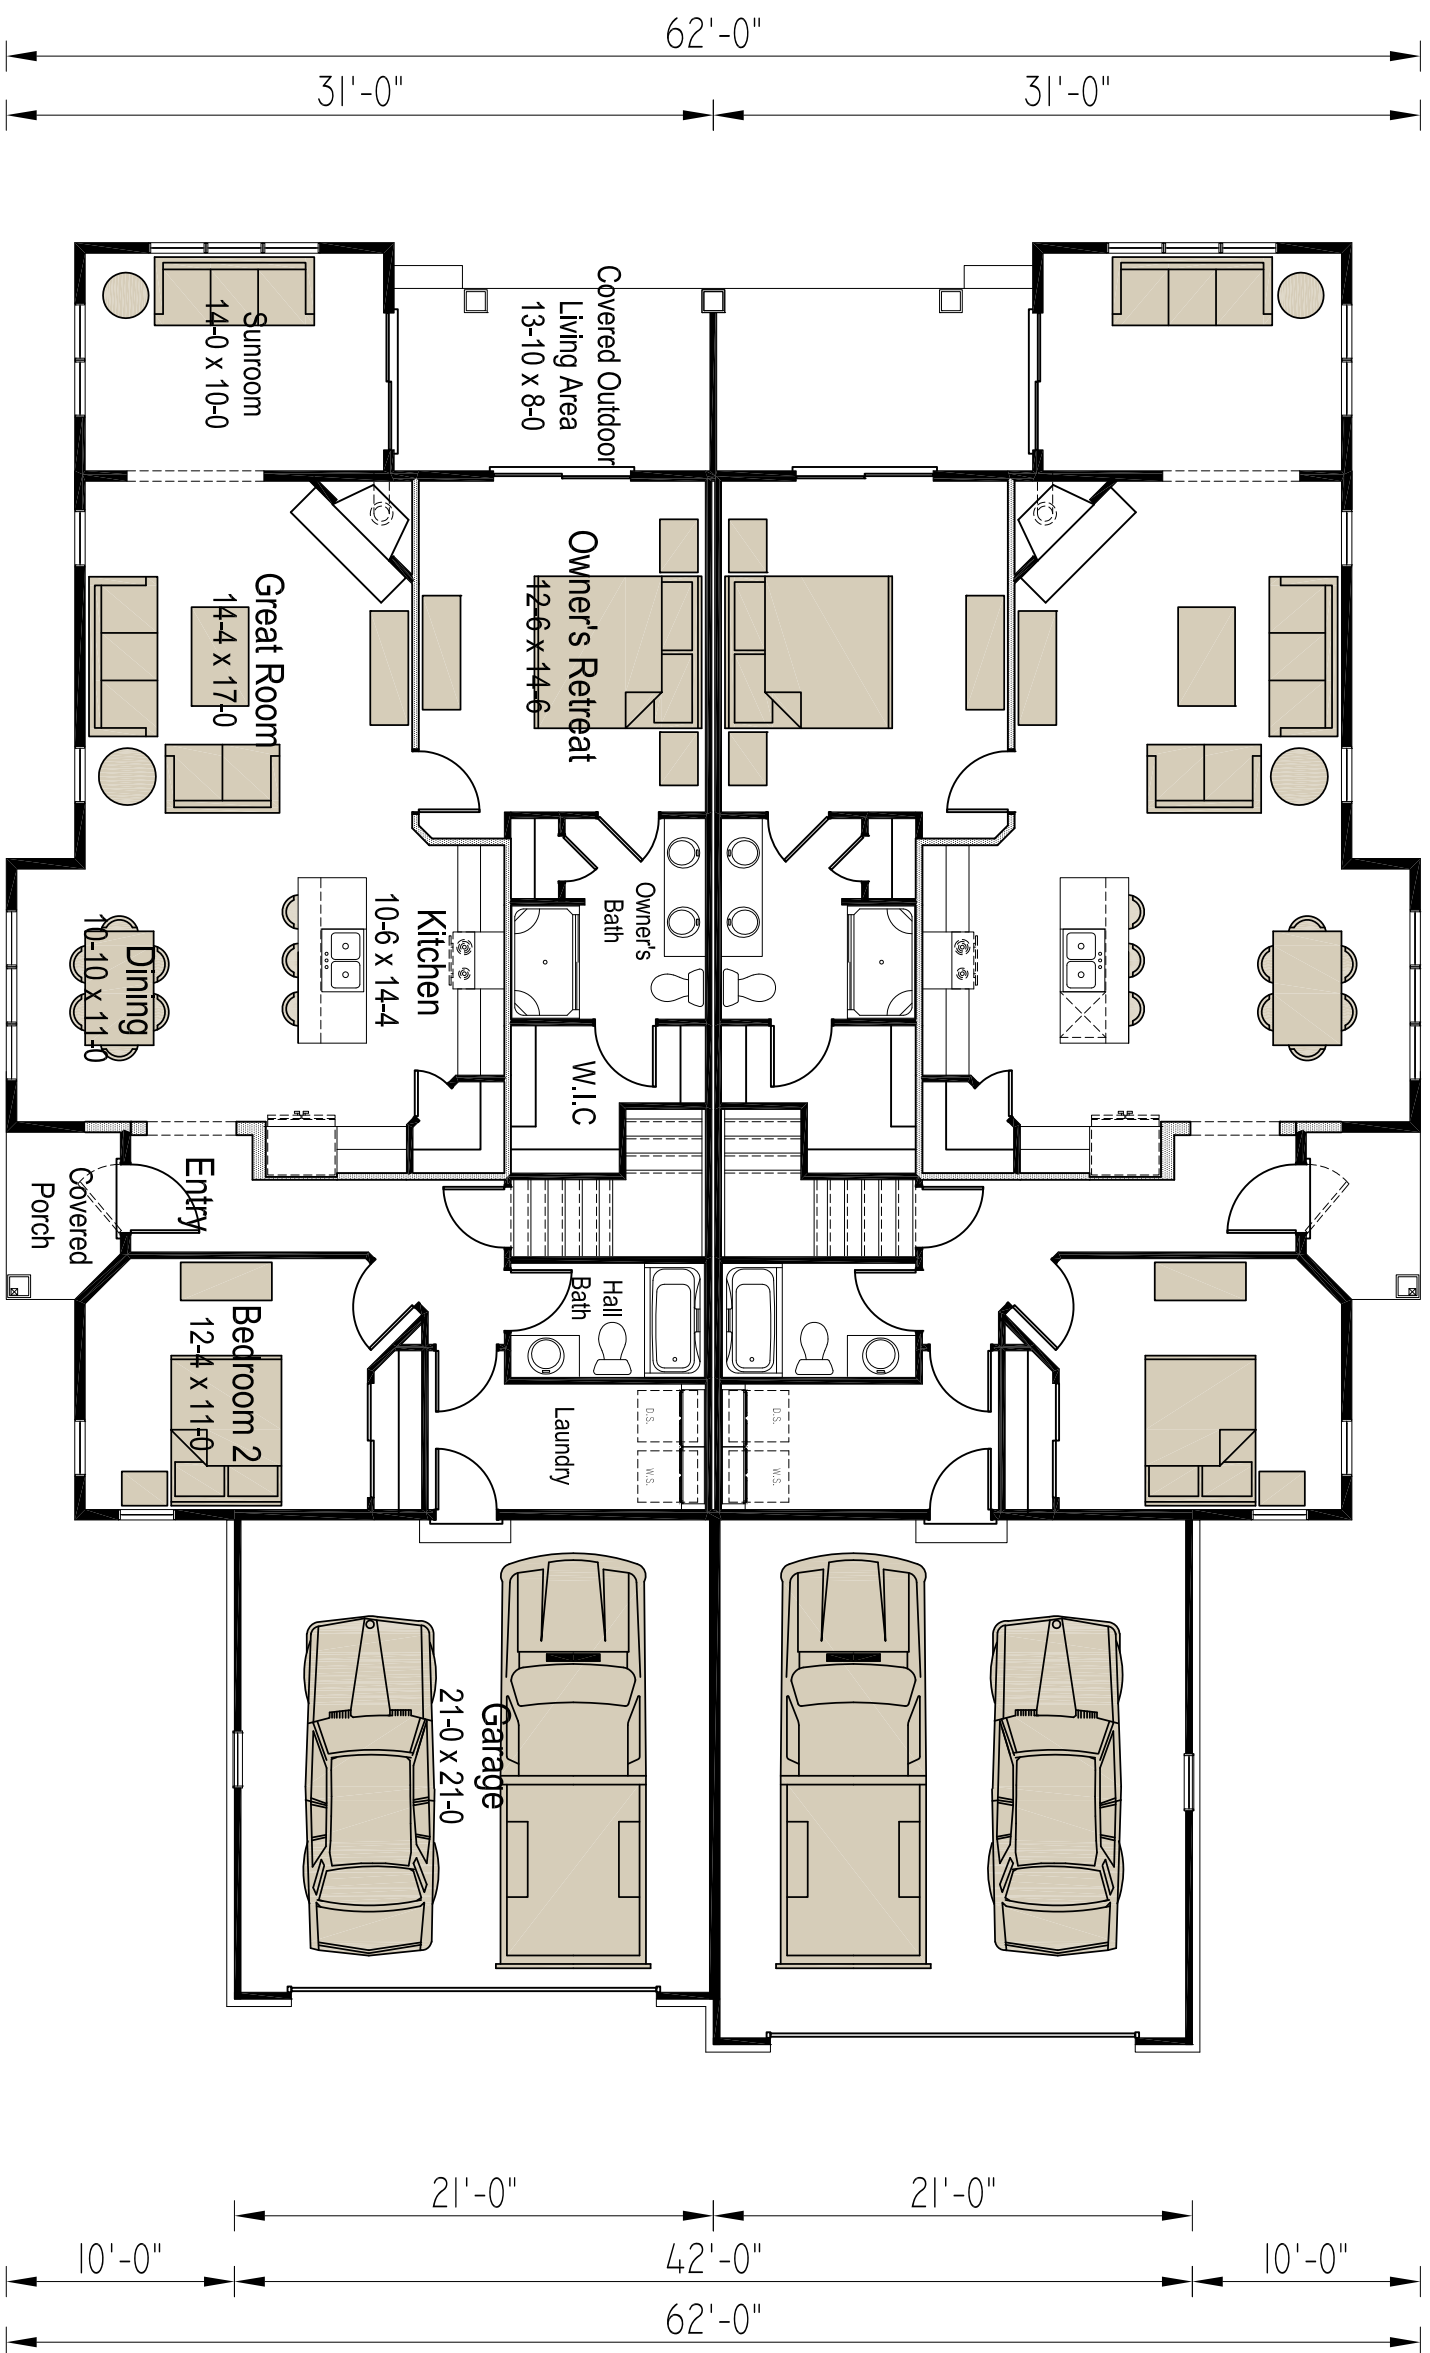

SQUARE FOOTAGE BREAKDOWN

FIRST FLOOR	- 1452 SQ. FT.
FINISHED LOWER LEVEL	- 777 SQ. FT.
TOTAL	- 2230 SQ. FT.

FIRST FLOOR PLAN

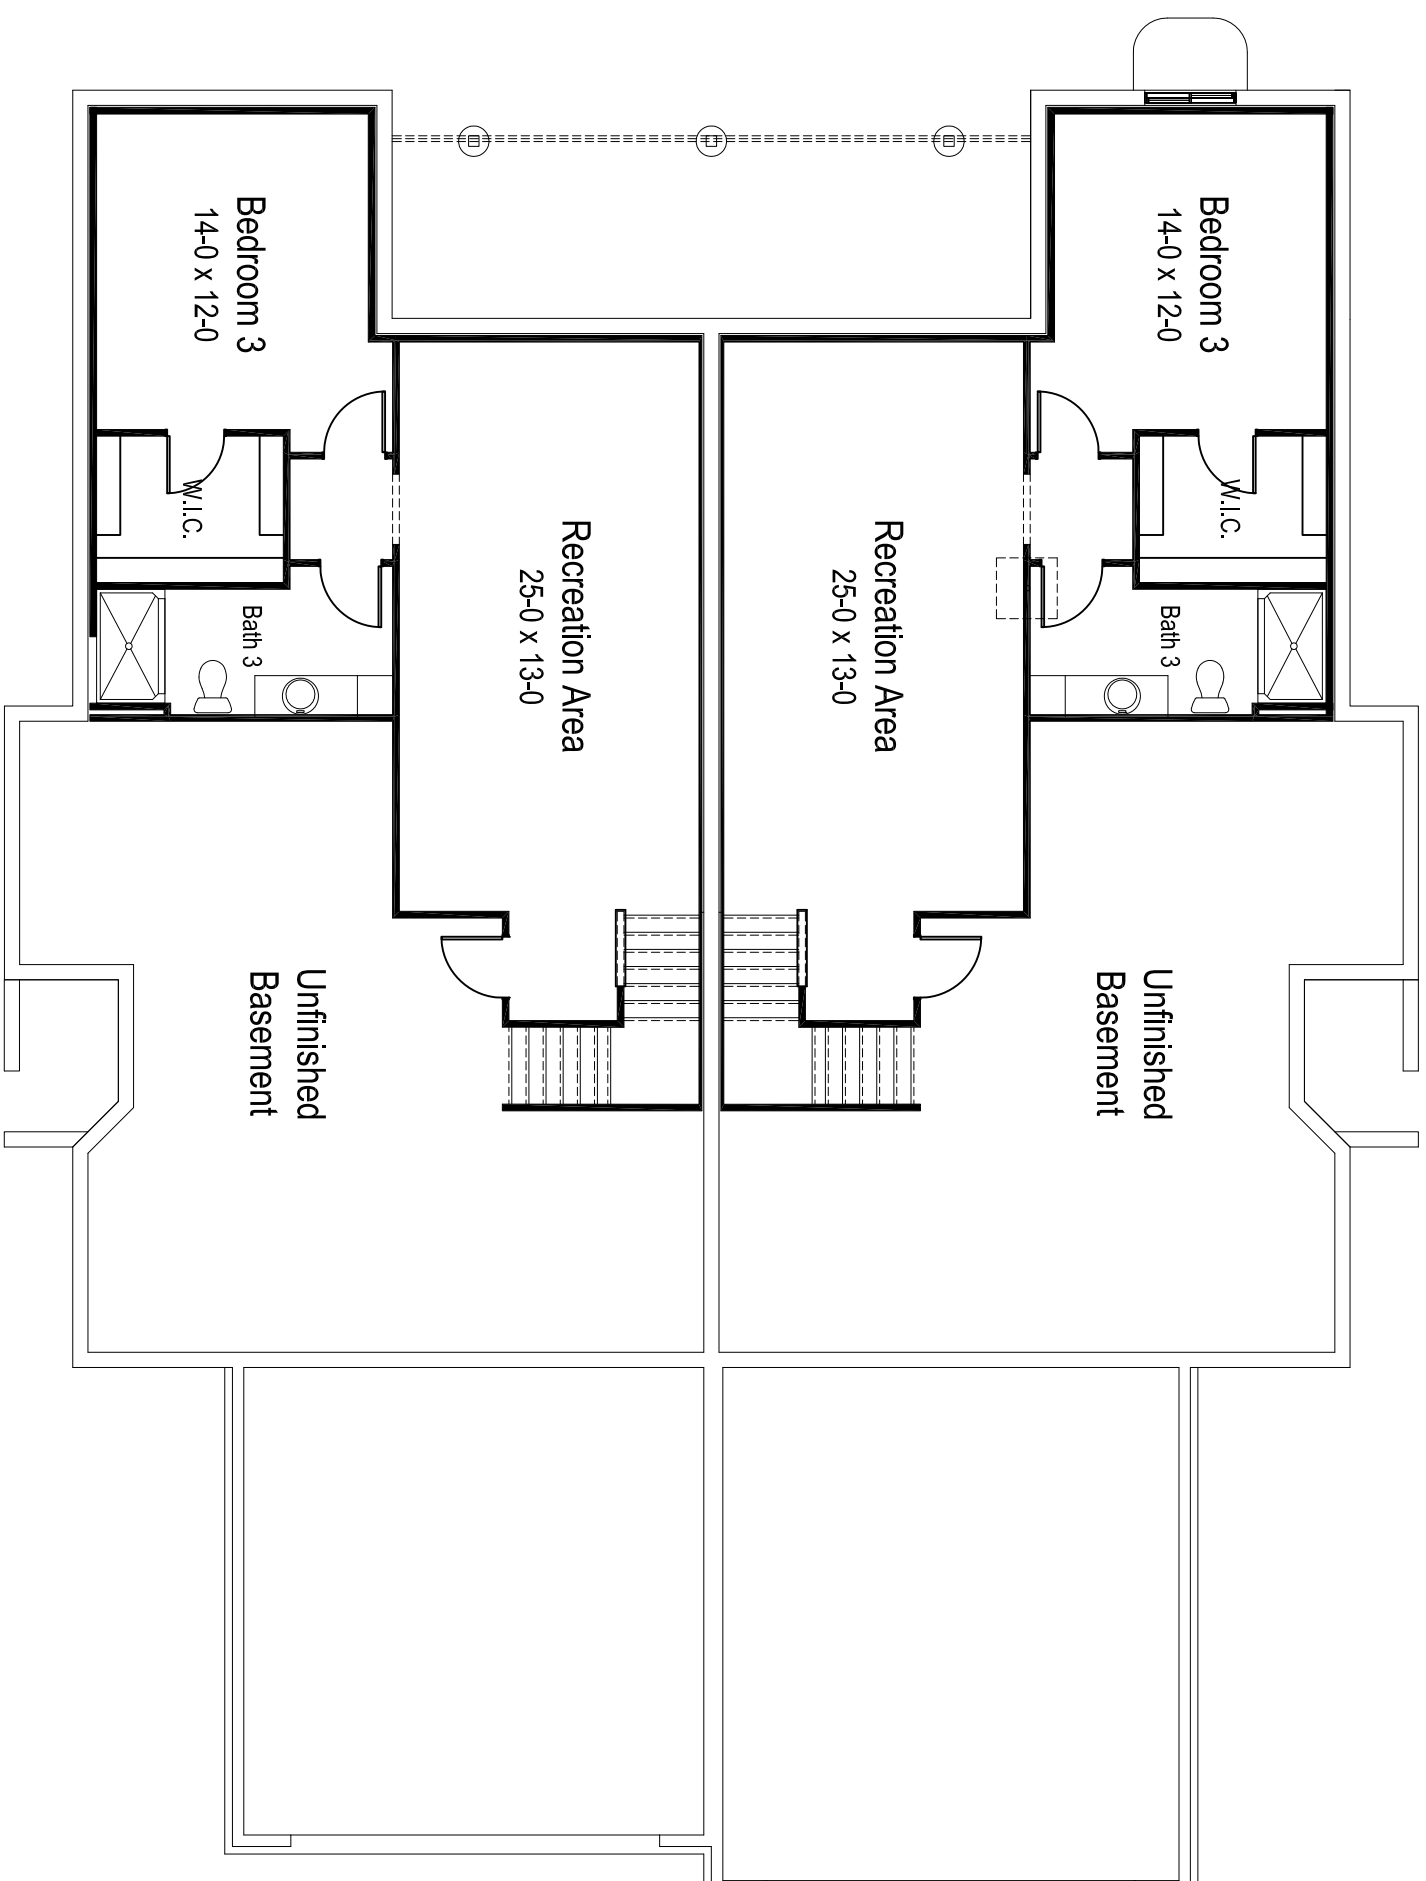

SQUARE FOOTAGE BREAKDOWN

FIRST FLOOR	- 1452 SQ. FT.
FINISHED BASEMENT	- 777 SQ. FT.
TOTAL	- 2230 SQ. FT.

FINISHED LOWER LEVEL PLAN