

**Schmalz**  
Custom Landscaping  
and Garden Center

LANDSCAPE ARCHITECTURE  
DEVELOPMENT  
CONSTRUCTION  
AWARD WINNING DESIGN  
AND INSTALLATION

W2484 CTY RD KK  
APPLETON, WI 54915-9464  
PHONE 920-733-8223  
FAX 920-733-3262  
WWW.SCHMALZLANDSCAPING.COM


All ideas, designs, arrangements and plans indicated by this drawing are owned by, and are the property of, Schmalz Custom Landscaping. None of these ideas, arrangements or plans shall be disclosed to any person, firm or contractor for any purpose without the written permission of Schmalz Custom Landscaping, Inc. Written dimensions on this plan shall have precedence over scaled dimensions.  
DO NOT SCALE  
© 2006, Schmalz Custom Landscaping, Inc.



NORTH

North Central Utility  
Waikesha, WI

DATE: 8/11/2017  
REVISED:  
PHONE NO.  
EMAIL:  
SCALE: 1" = 40'-0"  
DRAWN BY:  
PCV  
SHEET TITLE  
Landscape Plan  
SHEET NO.  
JOB # FILE NO.

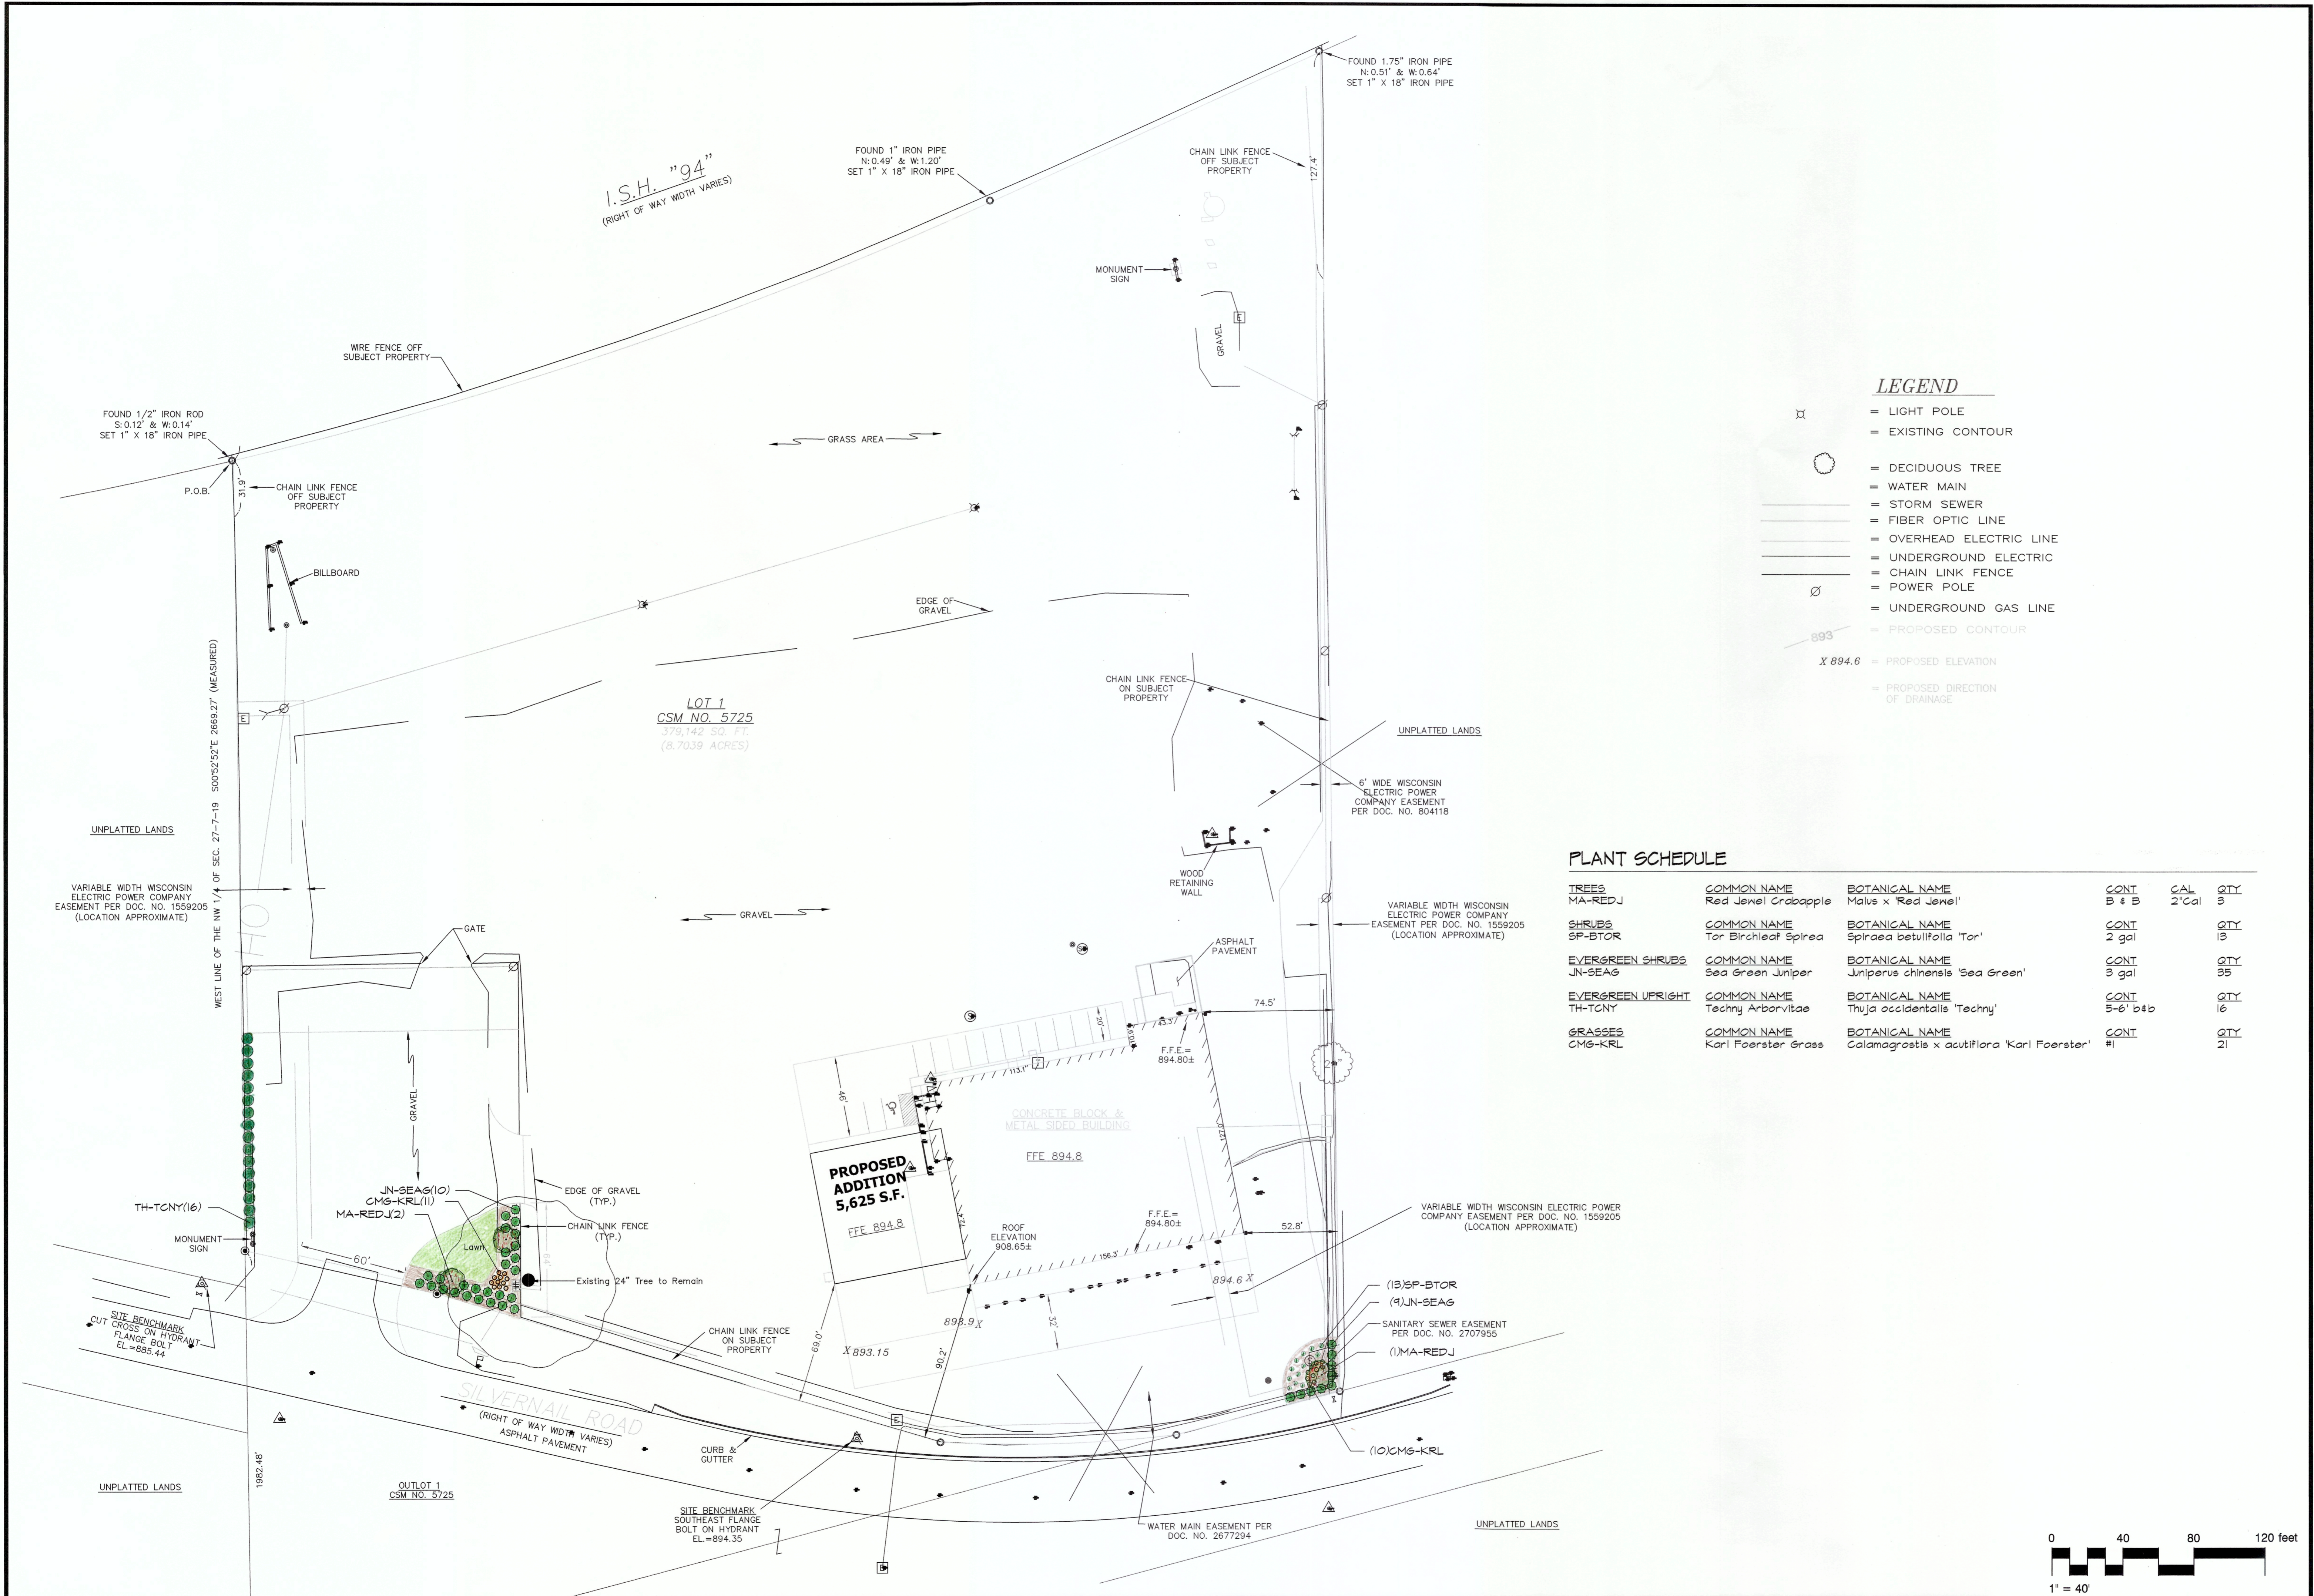

**LEGEND**

- = LIGHT POLE
- = EXISTING CONTOUR
- = DECIDUOUS TREE
- = WATER MAIN
- = STORM SEWER
- = FIBER OPTIC LINE
- = OVERHEAD ELECTRIC LINE
- = UNDERGROUND ELECTRIC LINE
- = CHAIN LINK FENCE
- = POWER POLE
- = UNDERGROUND GAS LINE
- = PROPOSED CONTOUR
- = PROPOSED ELEVATION
- = PROPOSED DIRECTION OF DRAINAGE

**PLANT SCHEDULE**

TREES	COMMON NAME	BOTANICAL NAME	CONT	GAL	QTY
MA-REDJ	Red Jewel Crabapple	Malus x 'Red Jewel'	B 4 B	2"Gal	3
SHRUBS	COMMON NAME	BOTANICAL NAME	CONT		QTY
SP-BTOR	Tor Birchleaf Spiraea	Spiraea betulifolia 'Tor'	2 gal		13
EVERGREEN SHRUBS	COMMON NAME	BOTANICAL NAME	CONT		QTY
JN-SEAG	Sea Green Juniper	Juniperus chinensis 'Sea Green'	3 gal		35
EVERGREEN UPRIGHT	COMMON NAME	BOTANICAL NAME	CONT		QTY
TH-TCNY	Techny Arborvitae	Thuja occidentalis 'Techny'	5-6' b&b		16
GRASSES	COMMON NAME	BOTANICAL NAME	CONT		QTY
CMG-KRL	Karl Foerster Grass	Calamagrostis x acutiflora 'Karl Foerster'	#1		21

