



PRAIRIE SONG NEIGHBORHOOD

1452 - ARTS & CRAFTS

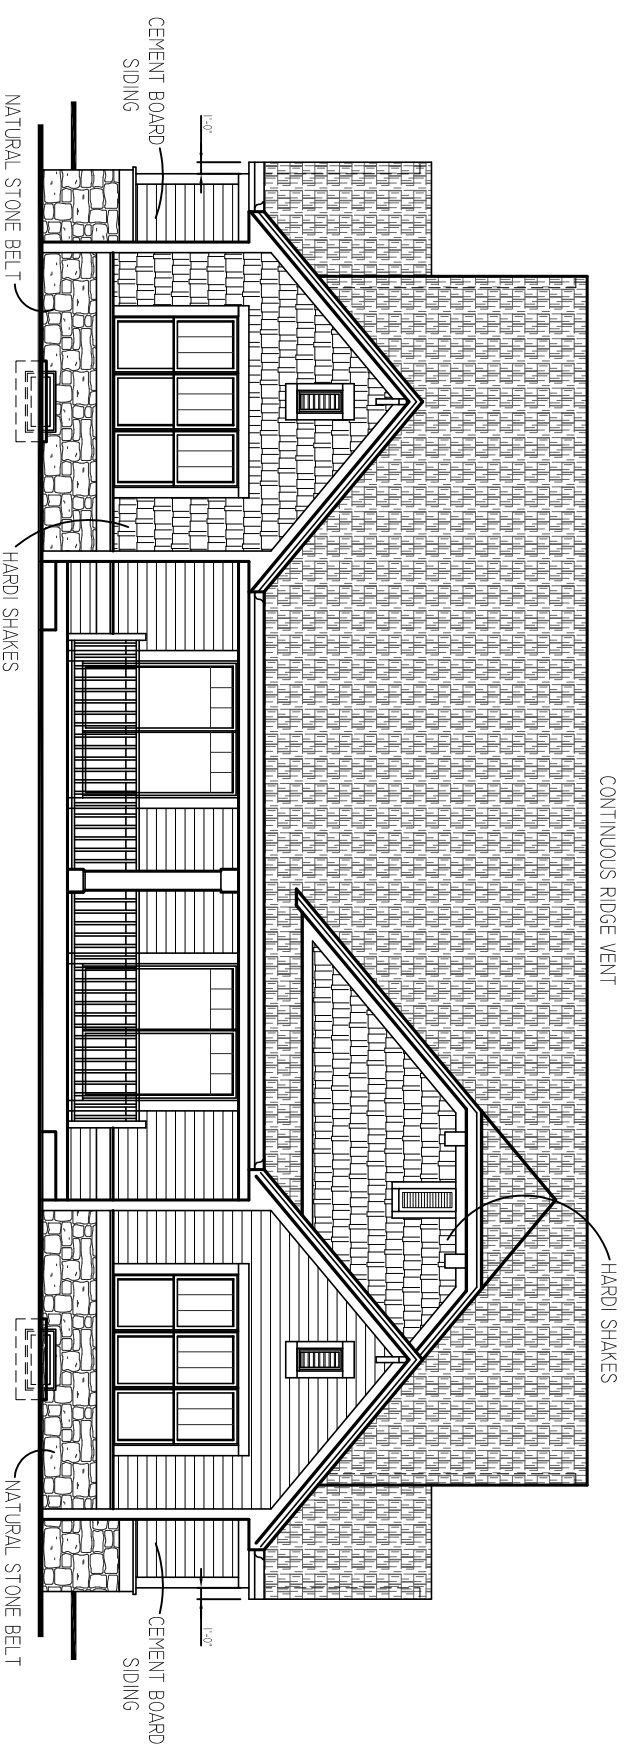


REAR ELEVATION

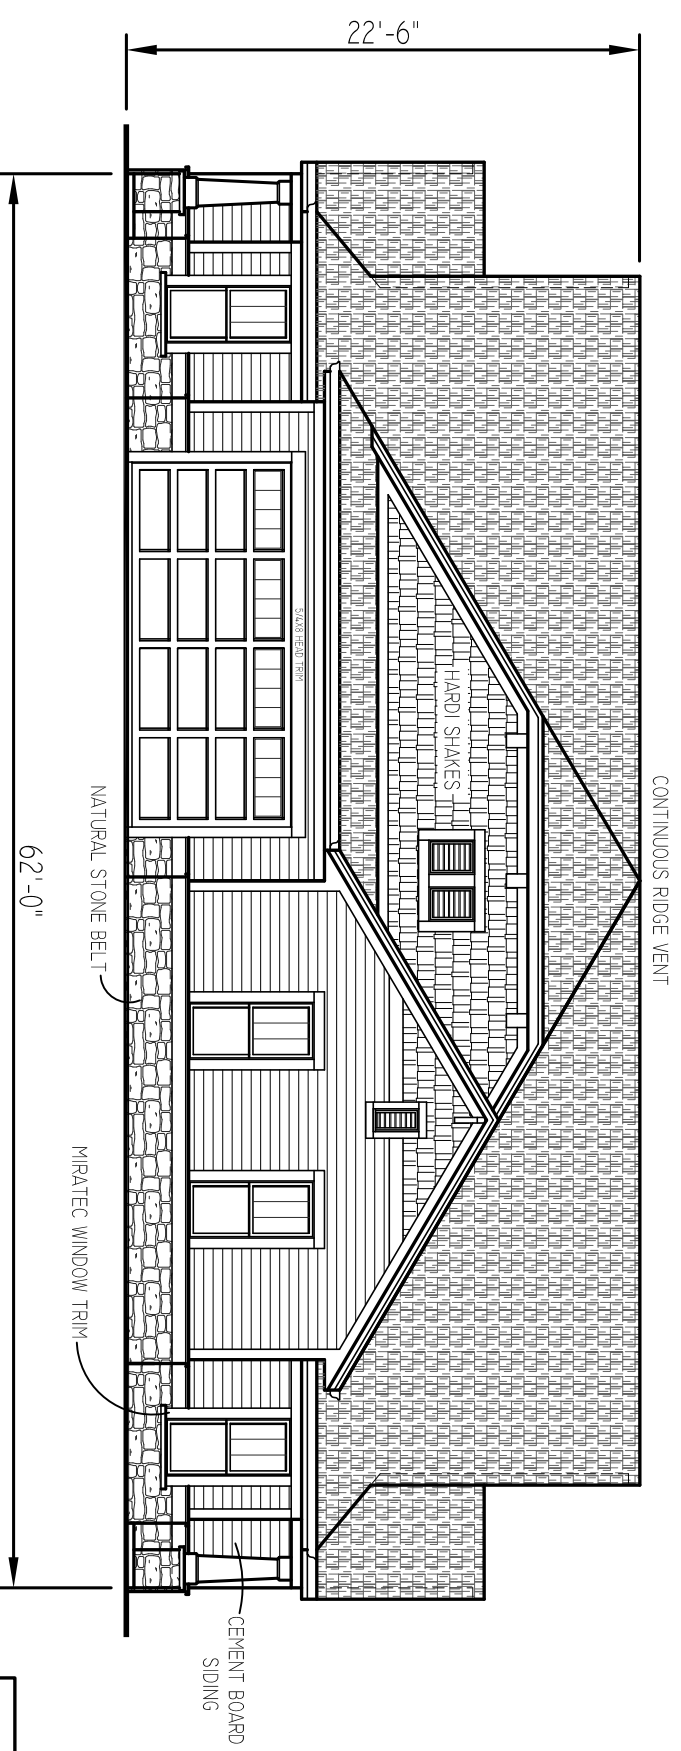


FRONT ELEVATION

PRAIRIE SONG NEIGHBORHOOD


1452 - ARTS & CRAFTS

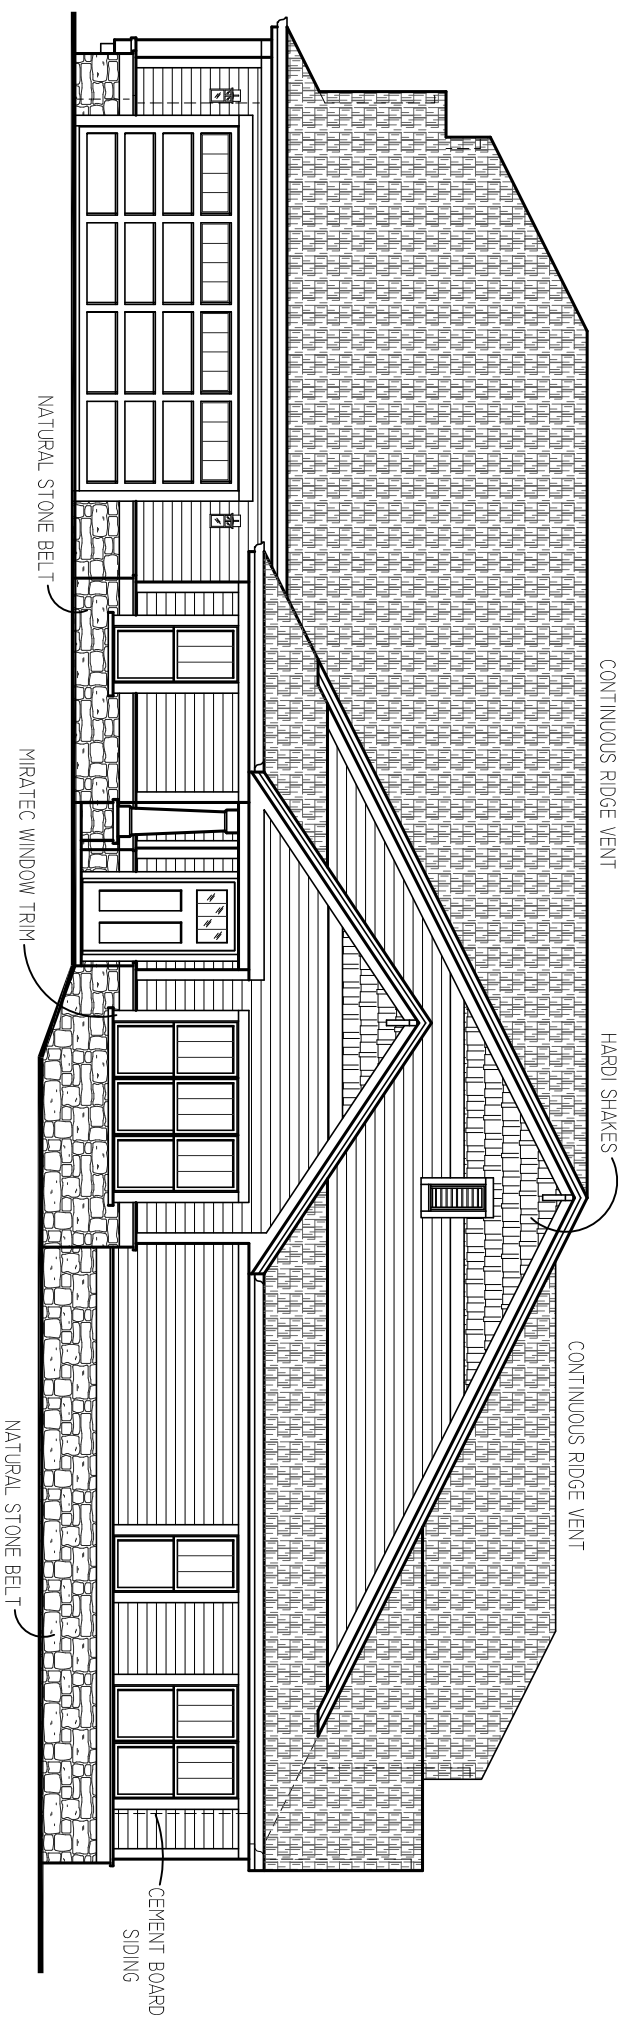

RIGHT ELEVATION

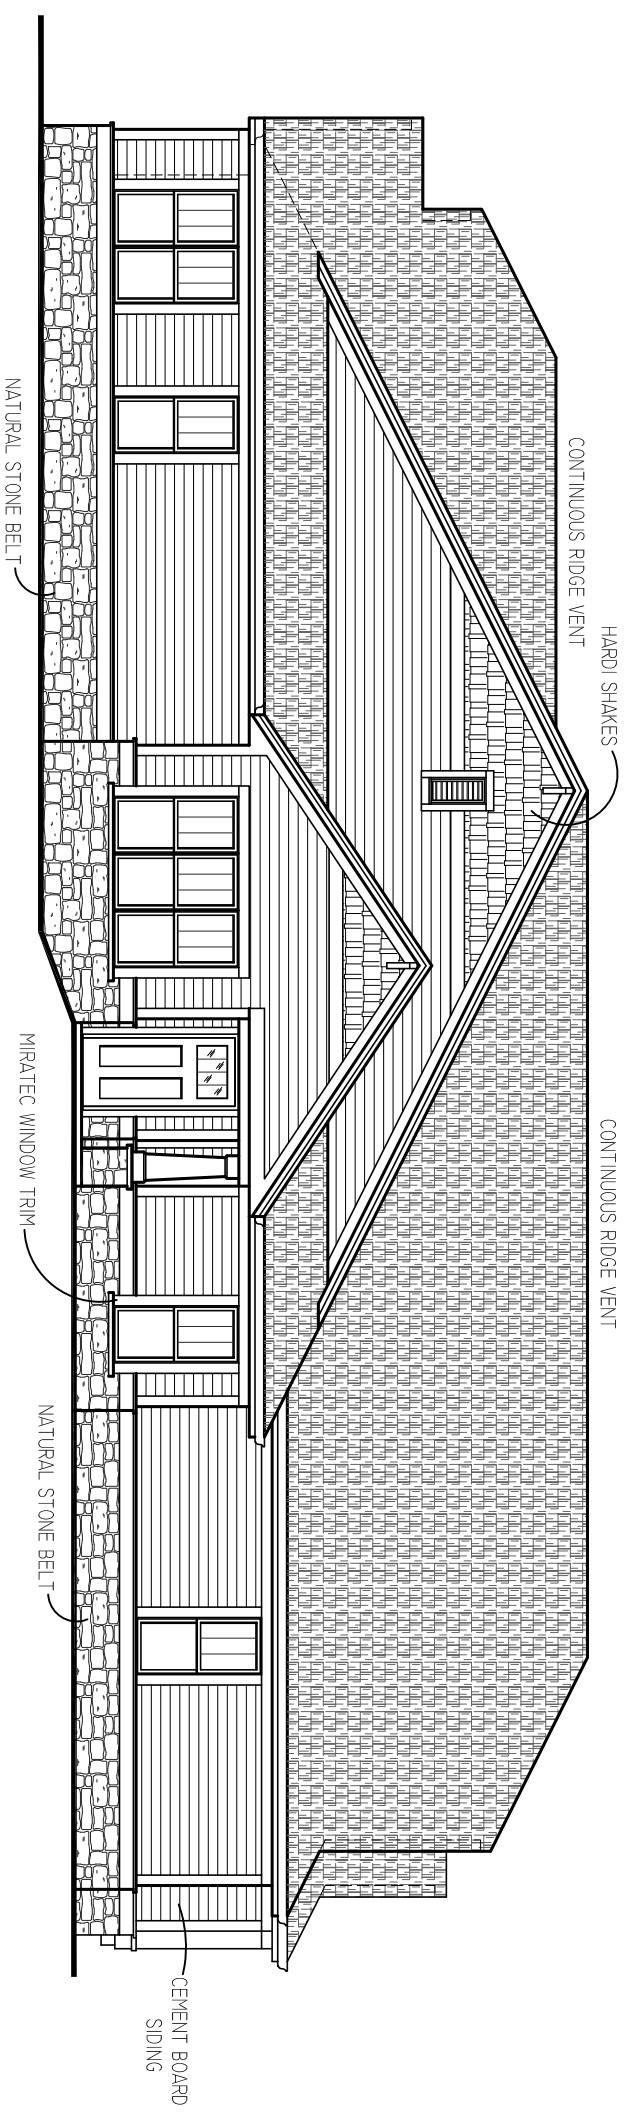

LEFT ELEVATION

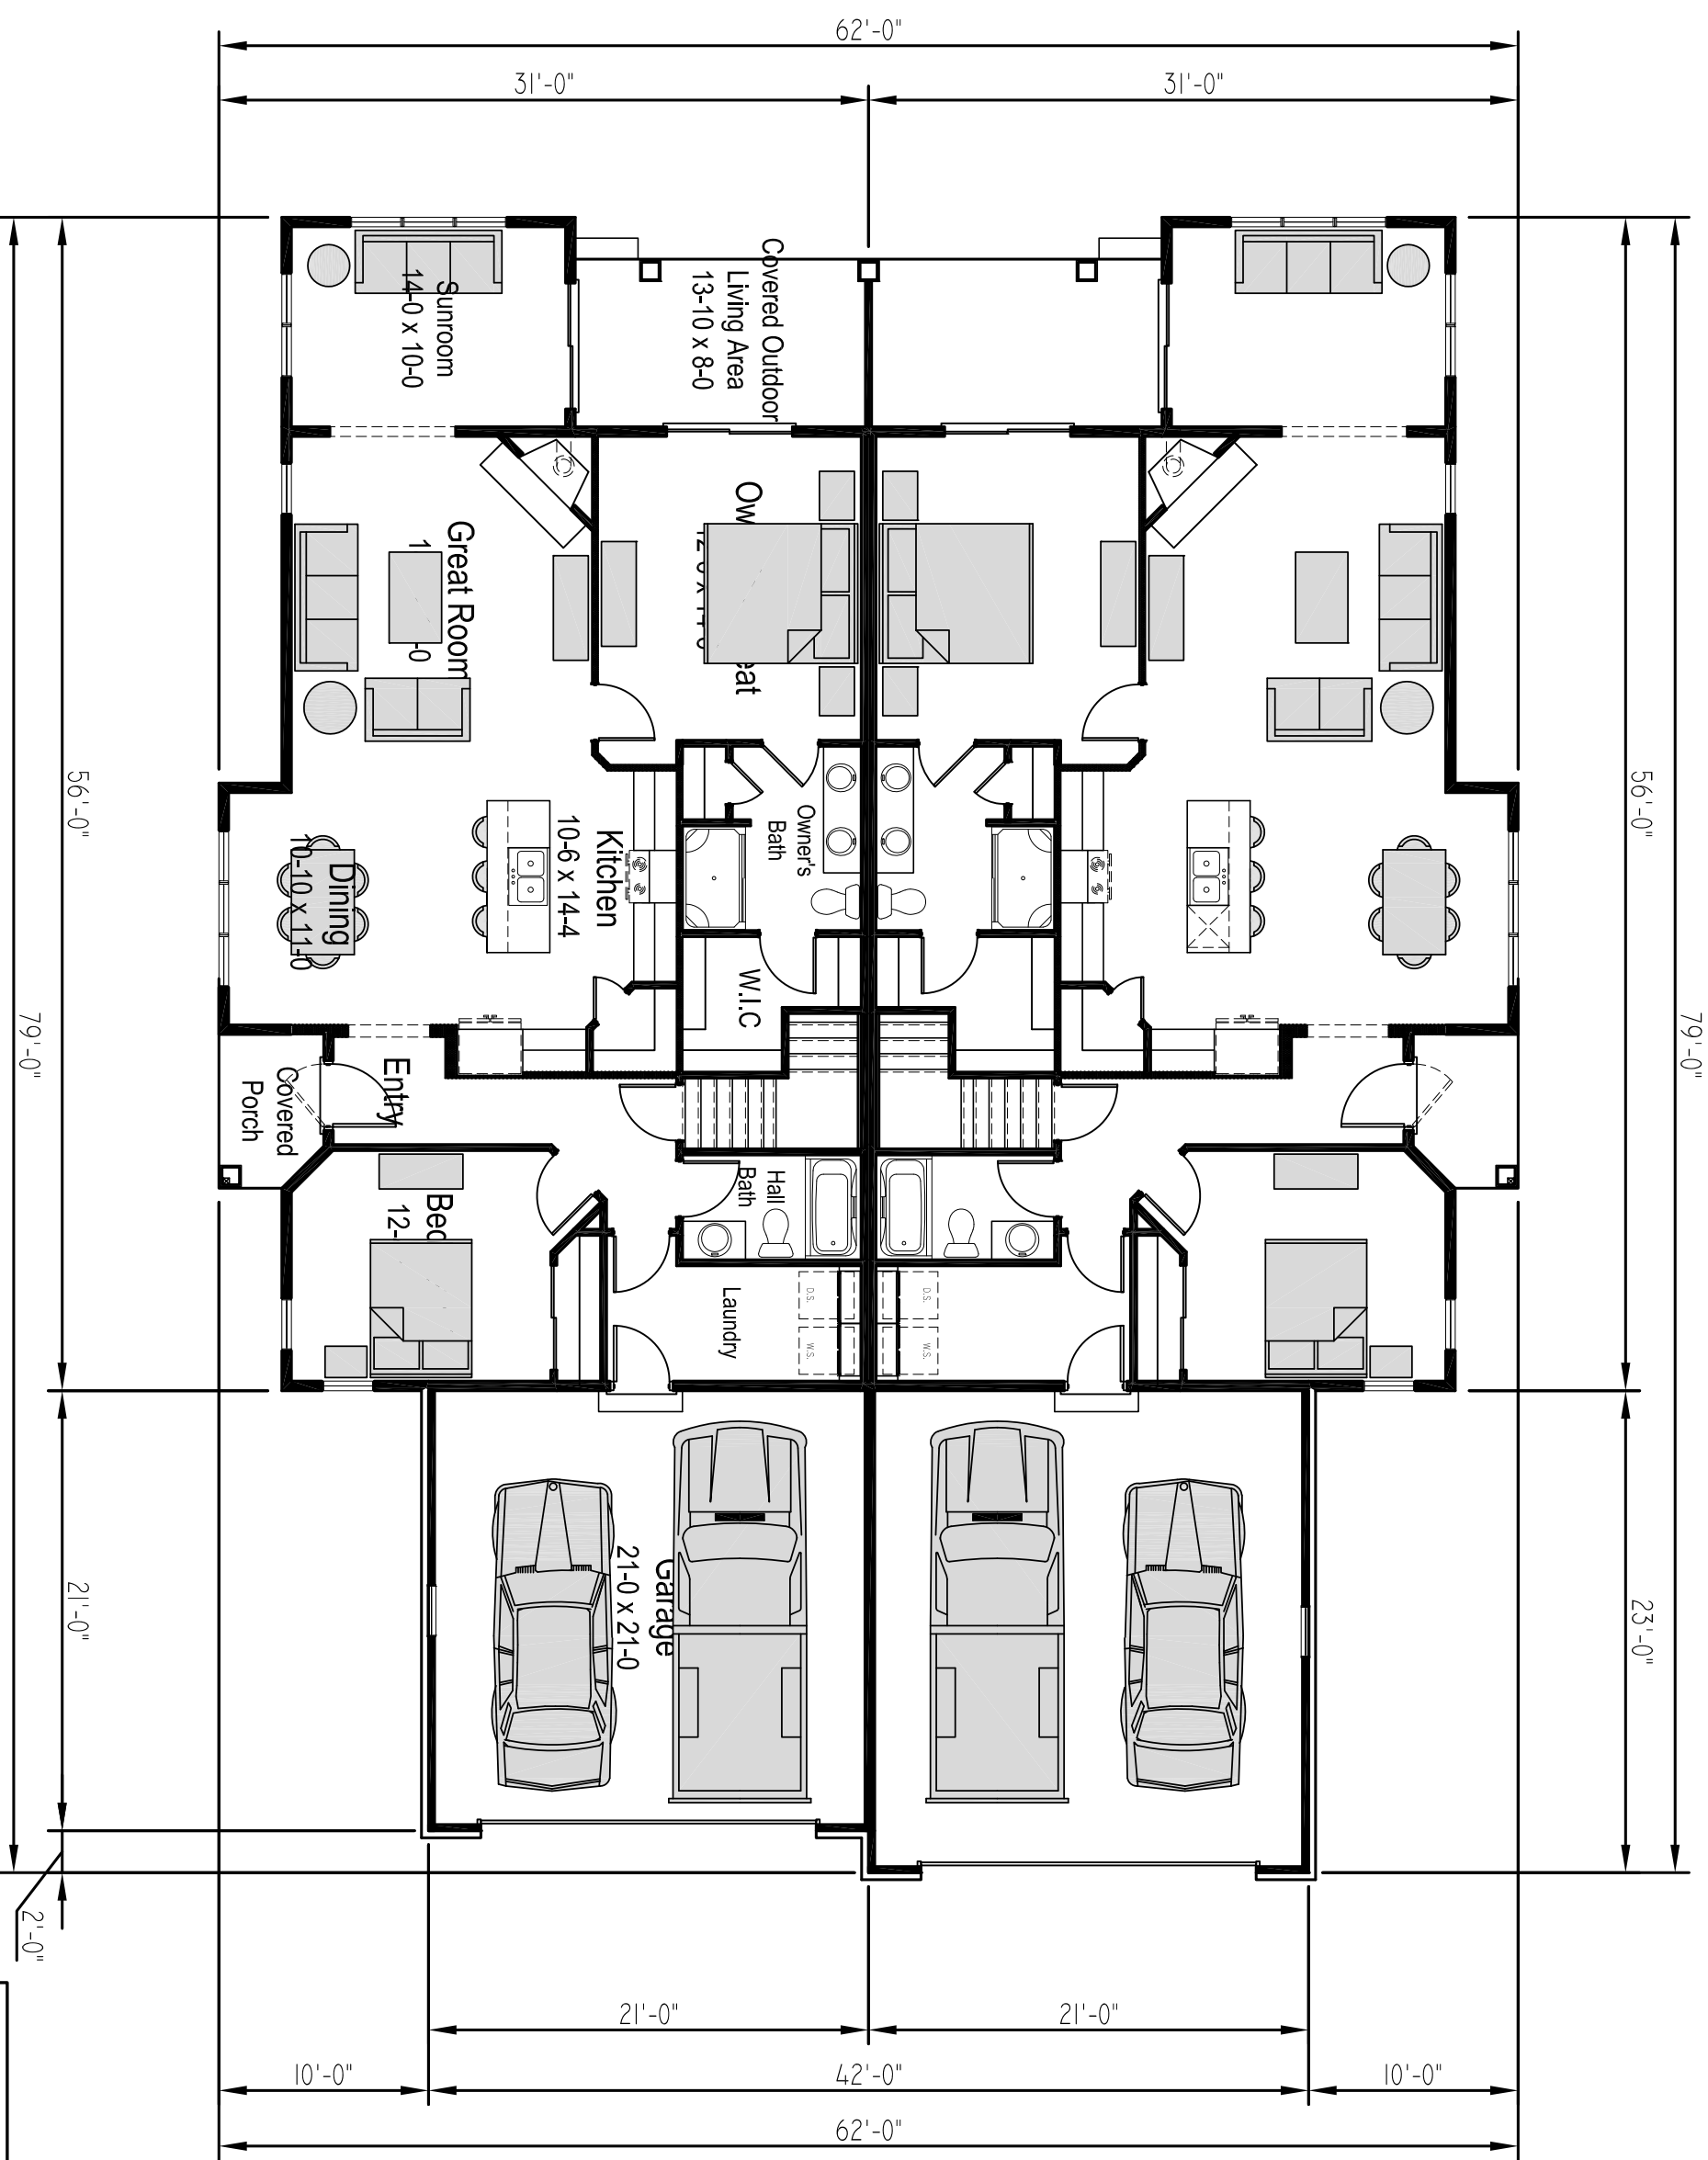

FIRST FLOOR PLAN