


Drawn by	Checked by
AMP	DMR

Revisions		
No.	Date	Description
	11.27.2023	Bid Set

NOT FOR CONSTRUCTION

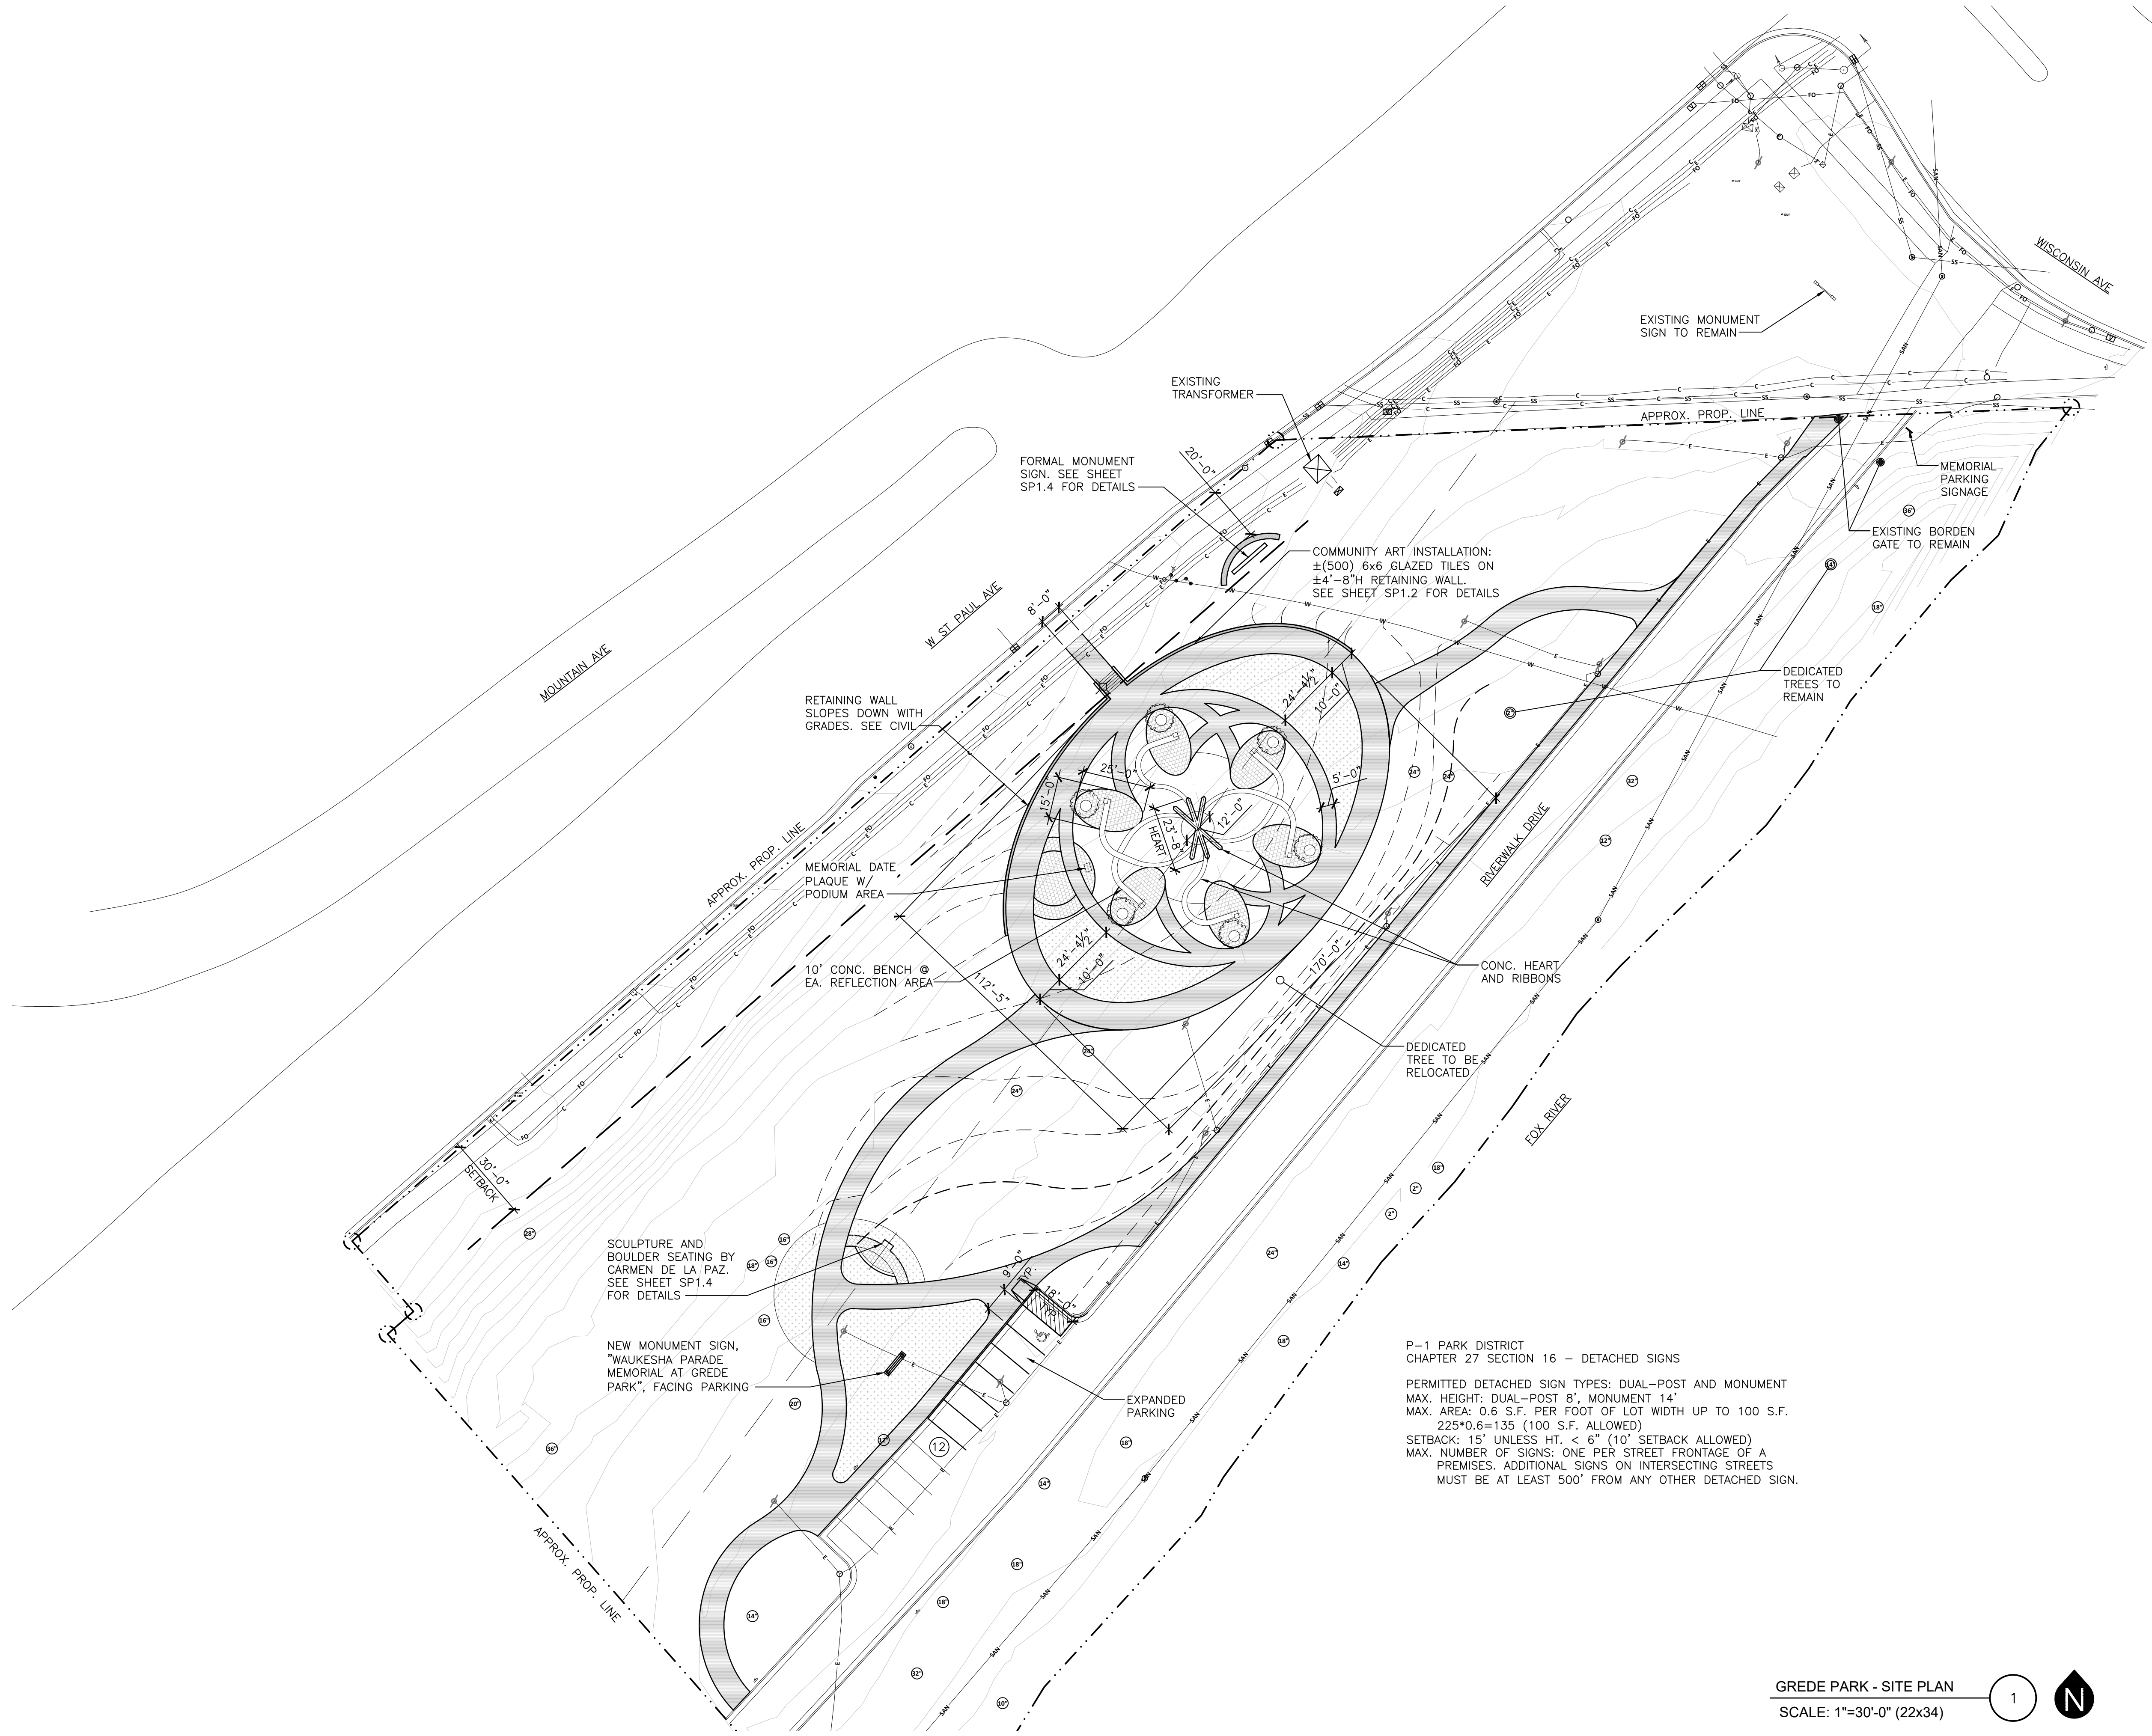

P-1 PARK DISTRICT
CHAPTER 27 SECTION 16 - DETACHED SIGNS
PERMITTED DETACHED SIGN TYPES: DUAL-POST AND MONUMENT
MAX. HEIGHT: DUAL-POST 8', MONUMENT 14'
MAX. AREA: 0.6 S.F. PER FOOT OF LOT WIDTH UP TO 100 S.F.
225*0.6=135 (100 S.F. ALLOWED)
SETBACK: 15' UNLESS HT. < 6" (10' SETBACK ALLOWED)
MAX. NUMBER OF SIGNS: ONE PER STREET FRONTAGE OF A PREMISES. ADDITIONAL SIGNS ON INTERSECTING STREETS MUST BE AT LEAST 500' FROM ANY OTHER DETACHED SIGN.