


Project:
CFT NV DEVELOPMENTS LLC
2720 N. Grandview Blvd
Waukesha, WI

Issuance and Revisions:		
Date	Number	Description
10/09/15		Plan Commission Submittal
10/12/15		Revisions Based on Client Comments
03/10/16		Revisions Based on Site Redesign
04/04/16		Revisions Based on Site Changes
06/06/16		Revisions Based on Site Redesign
07/05/16		Revisions Based on Site Redesign
06/05/17		Revisions Based on Site Redesign
06/26/17		Revisions Based on Site Changes

Copyright Insite Landscape Design Inc. 2014
ALL RIGHTS RESERVED
THIS DRAWING IS THE PROPERTY OF INSITE LANDSCAPE DESIGN AND IS TO BE USED ONLY FOR THE PROJECT AND SITE SPECIFICALLY IDENTIFIED HEREON. ANY REUSE, REPRODUCTION, OR TRANSMISSION OF THIS DRAWING IN ANY FORM OR MANNER WITHOUT THE WRITTEN PERMISSION OF INSITE LANDSCAPE DESIGN IS STRICTLY PROHIBITED. CLIENT AGREES TO INDEMNIFY AND HOLD THE LANDSCAPE ARCHITECT HARMLESS FROM ANY DAMAGES, LIABILITY OR COST, INCLUDING ATTORNEY'S FEES, ARISING FROM ANY ALTERATIONS MADE BY ANYONE OTHER THAN THE LANDSCAPE ARCHITECT TO OR FROM ANY THESE DRAWINGS OR ANY PART THEREOF WITHOUT THE PRIOR WRITTEN CONSENT OF THE LANDSCAPE ARCHITECT.

Sheet Title:
PROPOSED PARTIAL LANDSCAPE PLAN - SOUTH AND PLANT MATERIAL TABLE

Date of Drawing: 06/26/17
Scale: 1" = 16'-0"
Drawn By: MCD
Job Number: L14-093 L16-032
Sheet Number: LSP1.2

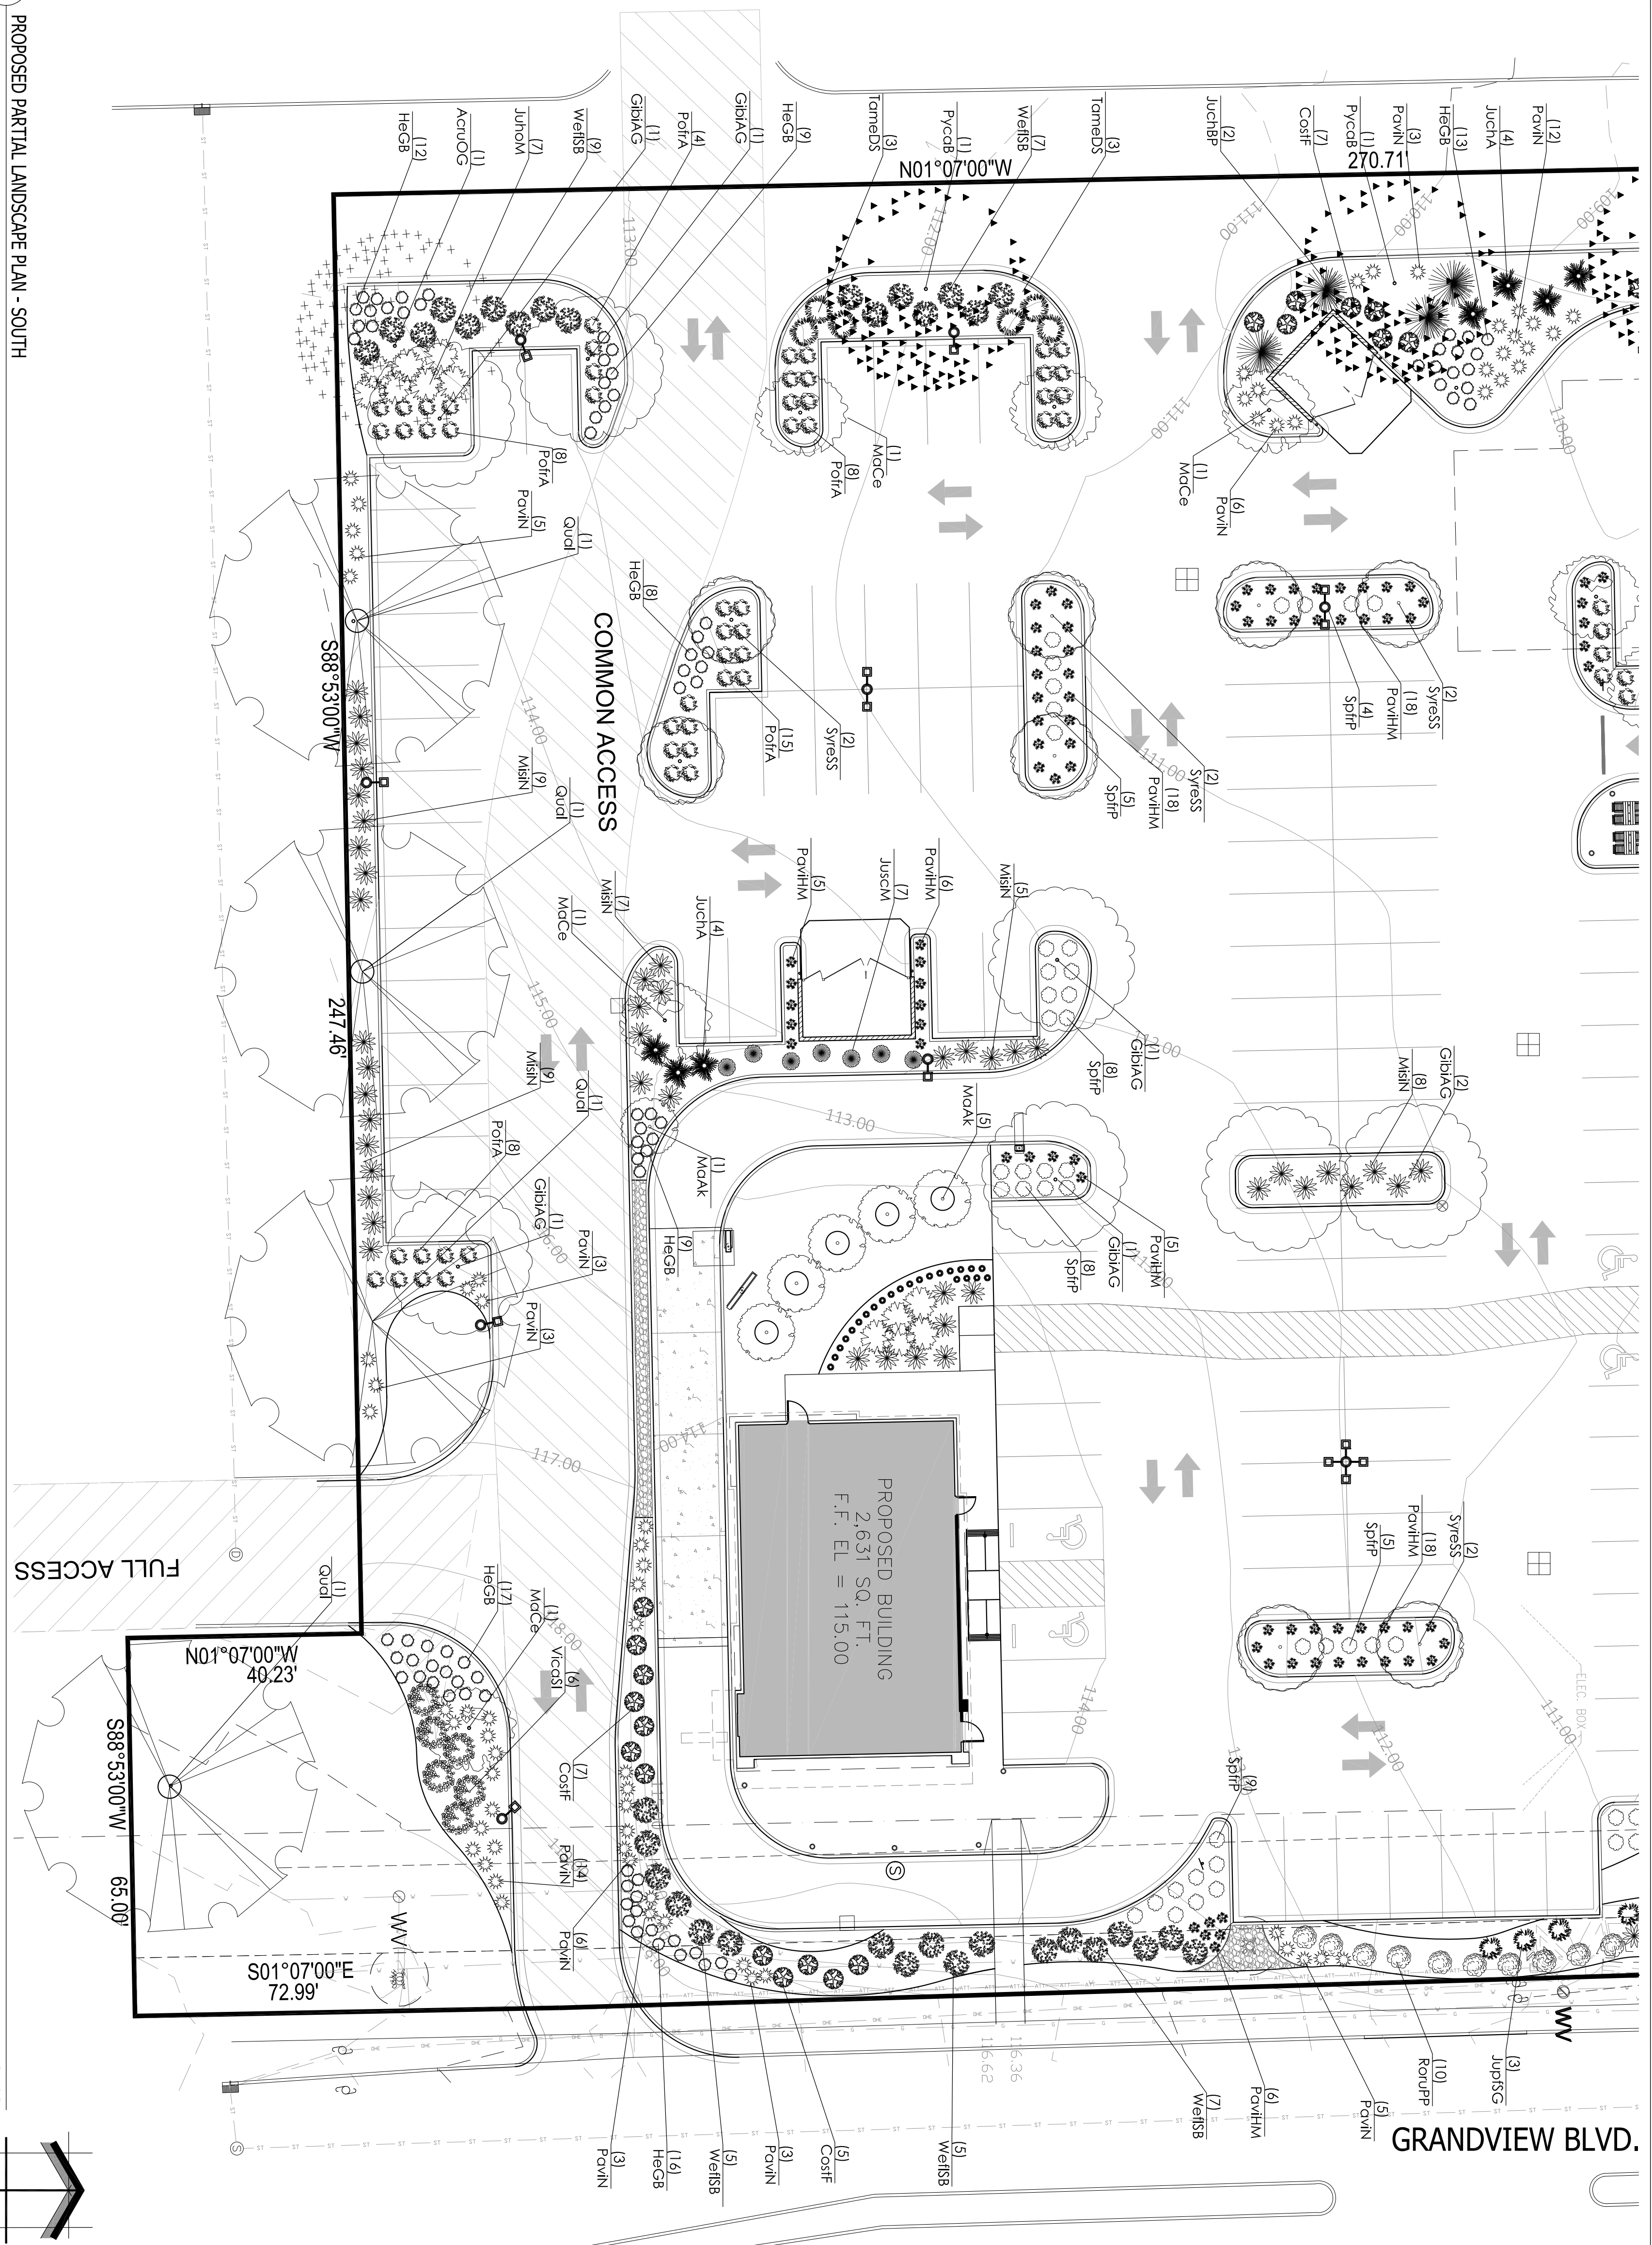

1 PROPOSED PARTIAL LANDSCAPE PLAN - SOUTH

Quantity	Code Name	Symbol	Scientific Name	Common Name	Planting Size	Comments
1	ACTUOG		<i>Acer rubrum</i>	October Glory Red Maple	3'-Cdl - 8x8	
7	GIBIAG		<i>Ginkgo biloba</i>	Autumn Gold Mordenhail Tree	2 1/2'-Cdl - 8x8	
6	MOAK		<i>Malus 'Adirondack'</i>	Adirondack Flowering Crab	1 1/2' Cdl - 8x8	
5	MCCE		<i>Malus 'Centrum'</i>	Centrum Crabapple	2'-Cdl - 8x8	
2	PYCOB		<i>Pyrus calleryana</i>	Broadleaf callery pear	3'-Cdl - 8x8	
4	QUAI		<i>Quercus alba</i>	White oak	3'-Cdl - 8x8	
8	SYESS		<i>Syringa reticulata</i>	Summer Snow Japanese tree lilac	2'-Cdl - 8x8	

Quantity	Code Name	Symbol	Scientific Name	Common Name	Planting Size	Comments
19	GAIF		<i>Cornus stolonifera</i>	Flowering Dogwood	18" - Cont	
51	FOVIA		<i>Potentilla fruticosa</i>	Abbotswood Potentilla	18" - Cont	
10	ROUFP		<i>Rosa rugosa</i>	Purple Pavement Rose	18" - 24" - Cont	
39	SPHP		<i>Spiraea filicarpa</i>	Pink-o-leucous Spirea	18" - Cont	
6	VECDI		<i>Viburnum coccineum</i>	Spice blend Koenigsleue viburnum	24" - 30" - 8x8	
34	WEISSB		<i>Weigela florida</i>	Spice Bloom Pink Reblooming Weigela	18" - Cont	

Quantity	Code Name	Symbol	Scientific Name	Common Name	Planting Size	Comments
45	MEN		<i>Macrorhiza spicata</i>	Nippon Maiden Grass	1'-Cdl - Cont	
76	FOVHM		<i>Ponicum virgatum</i>	Blue Switch Grass	1'-Cdl - Cont	
68	FOVIN		<i>Ponicum virgatum</i>	Northwind Switch Grass	1'-Cdl - Cont	