

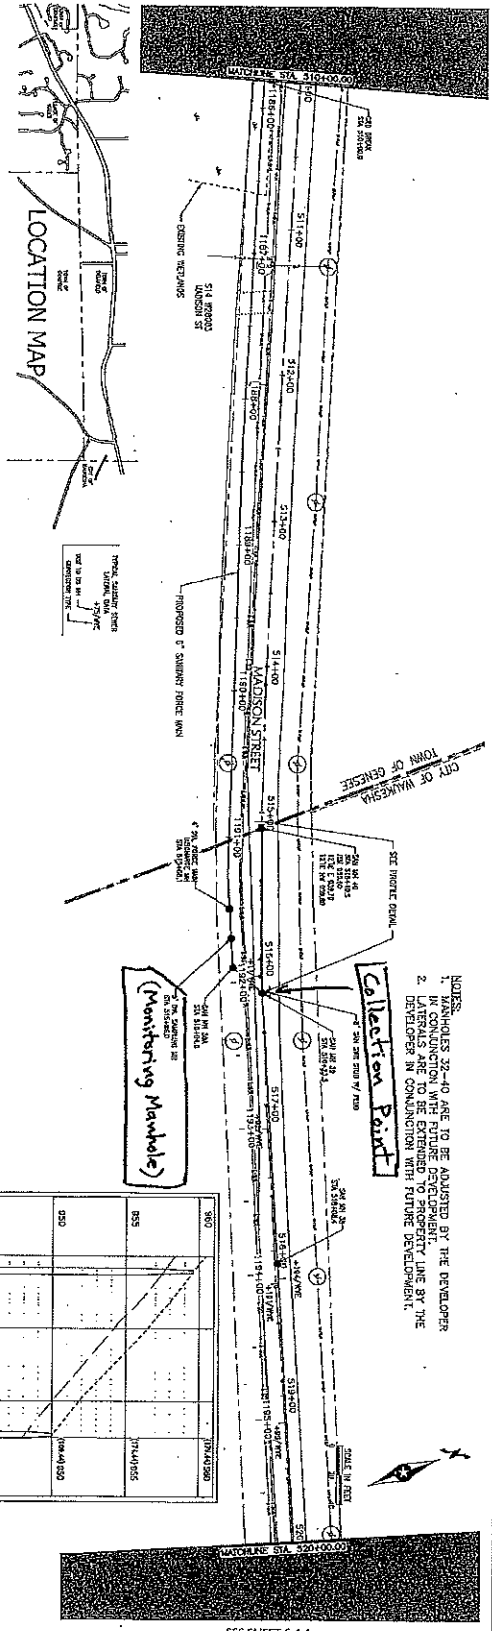


SEE SHEET 6-2-A

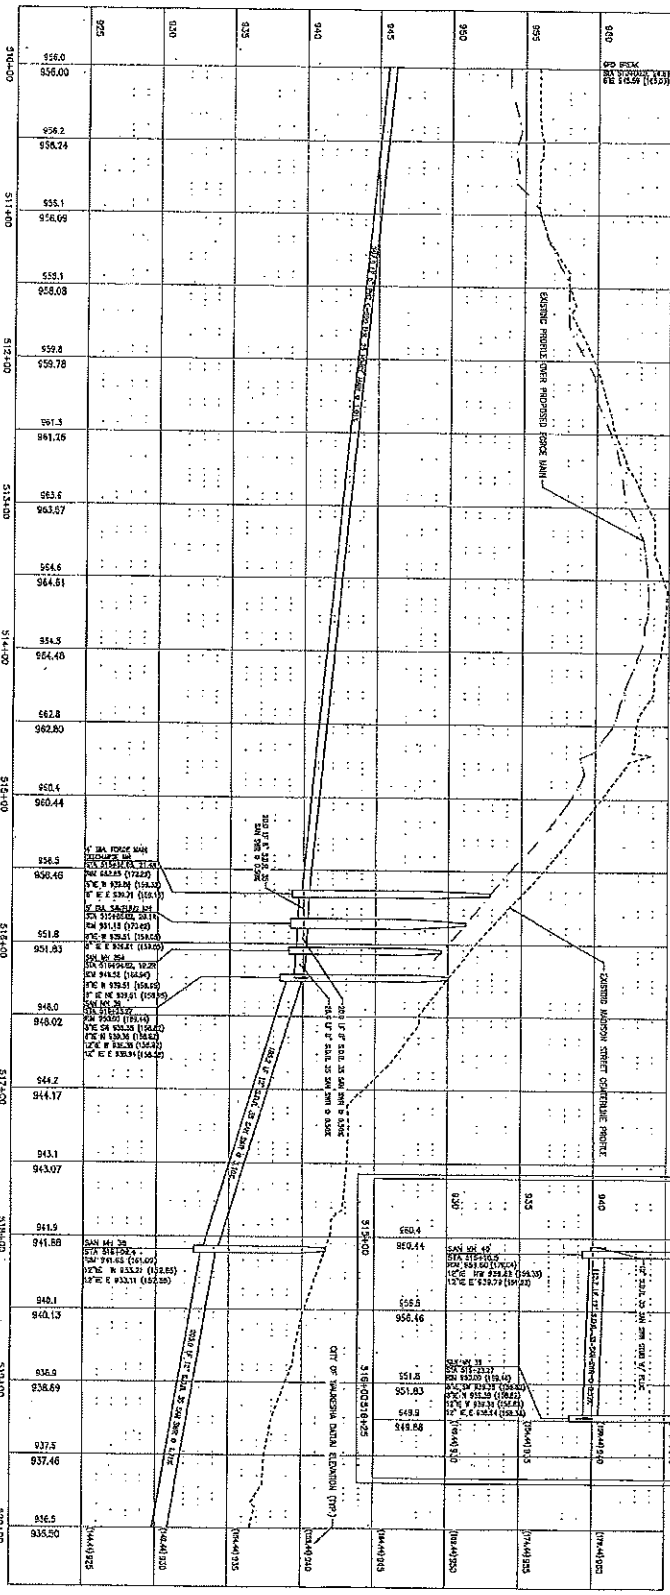

SEE SHEET 6-4-A

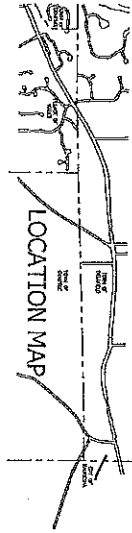

- NOTES:
1. MANHOLES 32-40 ARE TO BE ADJUSTED BY THE DEVELOPER IN CONJUNCTION WITH FUTURE DEVELOPMENT.

VILLAGE OF WALES SAN SWR & FORCE MAIN PROJECT
 MADISON ST - PHASE 6 - ALTERNATE
 VILLAGE OF WALES, WISCONSIN
 MADISON ST STA. 510+00 TO STA. 520+00

GREEN TIER
 ENGINEERING • ARCHITECTURE
 PLANNING • SERVICES
 WWW.GREENTIER.COM



PROJECT NUMBER	2011150
DATE	JUNE 2015
DRAWN BY	PA
CHECKED BY	S. J. DUBOIS / J. DUBOIS
DESIGNED BY	REVISION
SHEET NUMBER	
6-3-A	