



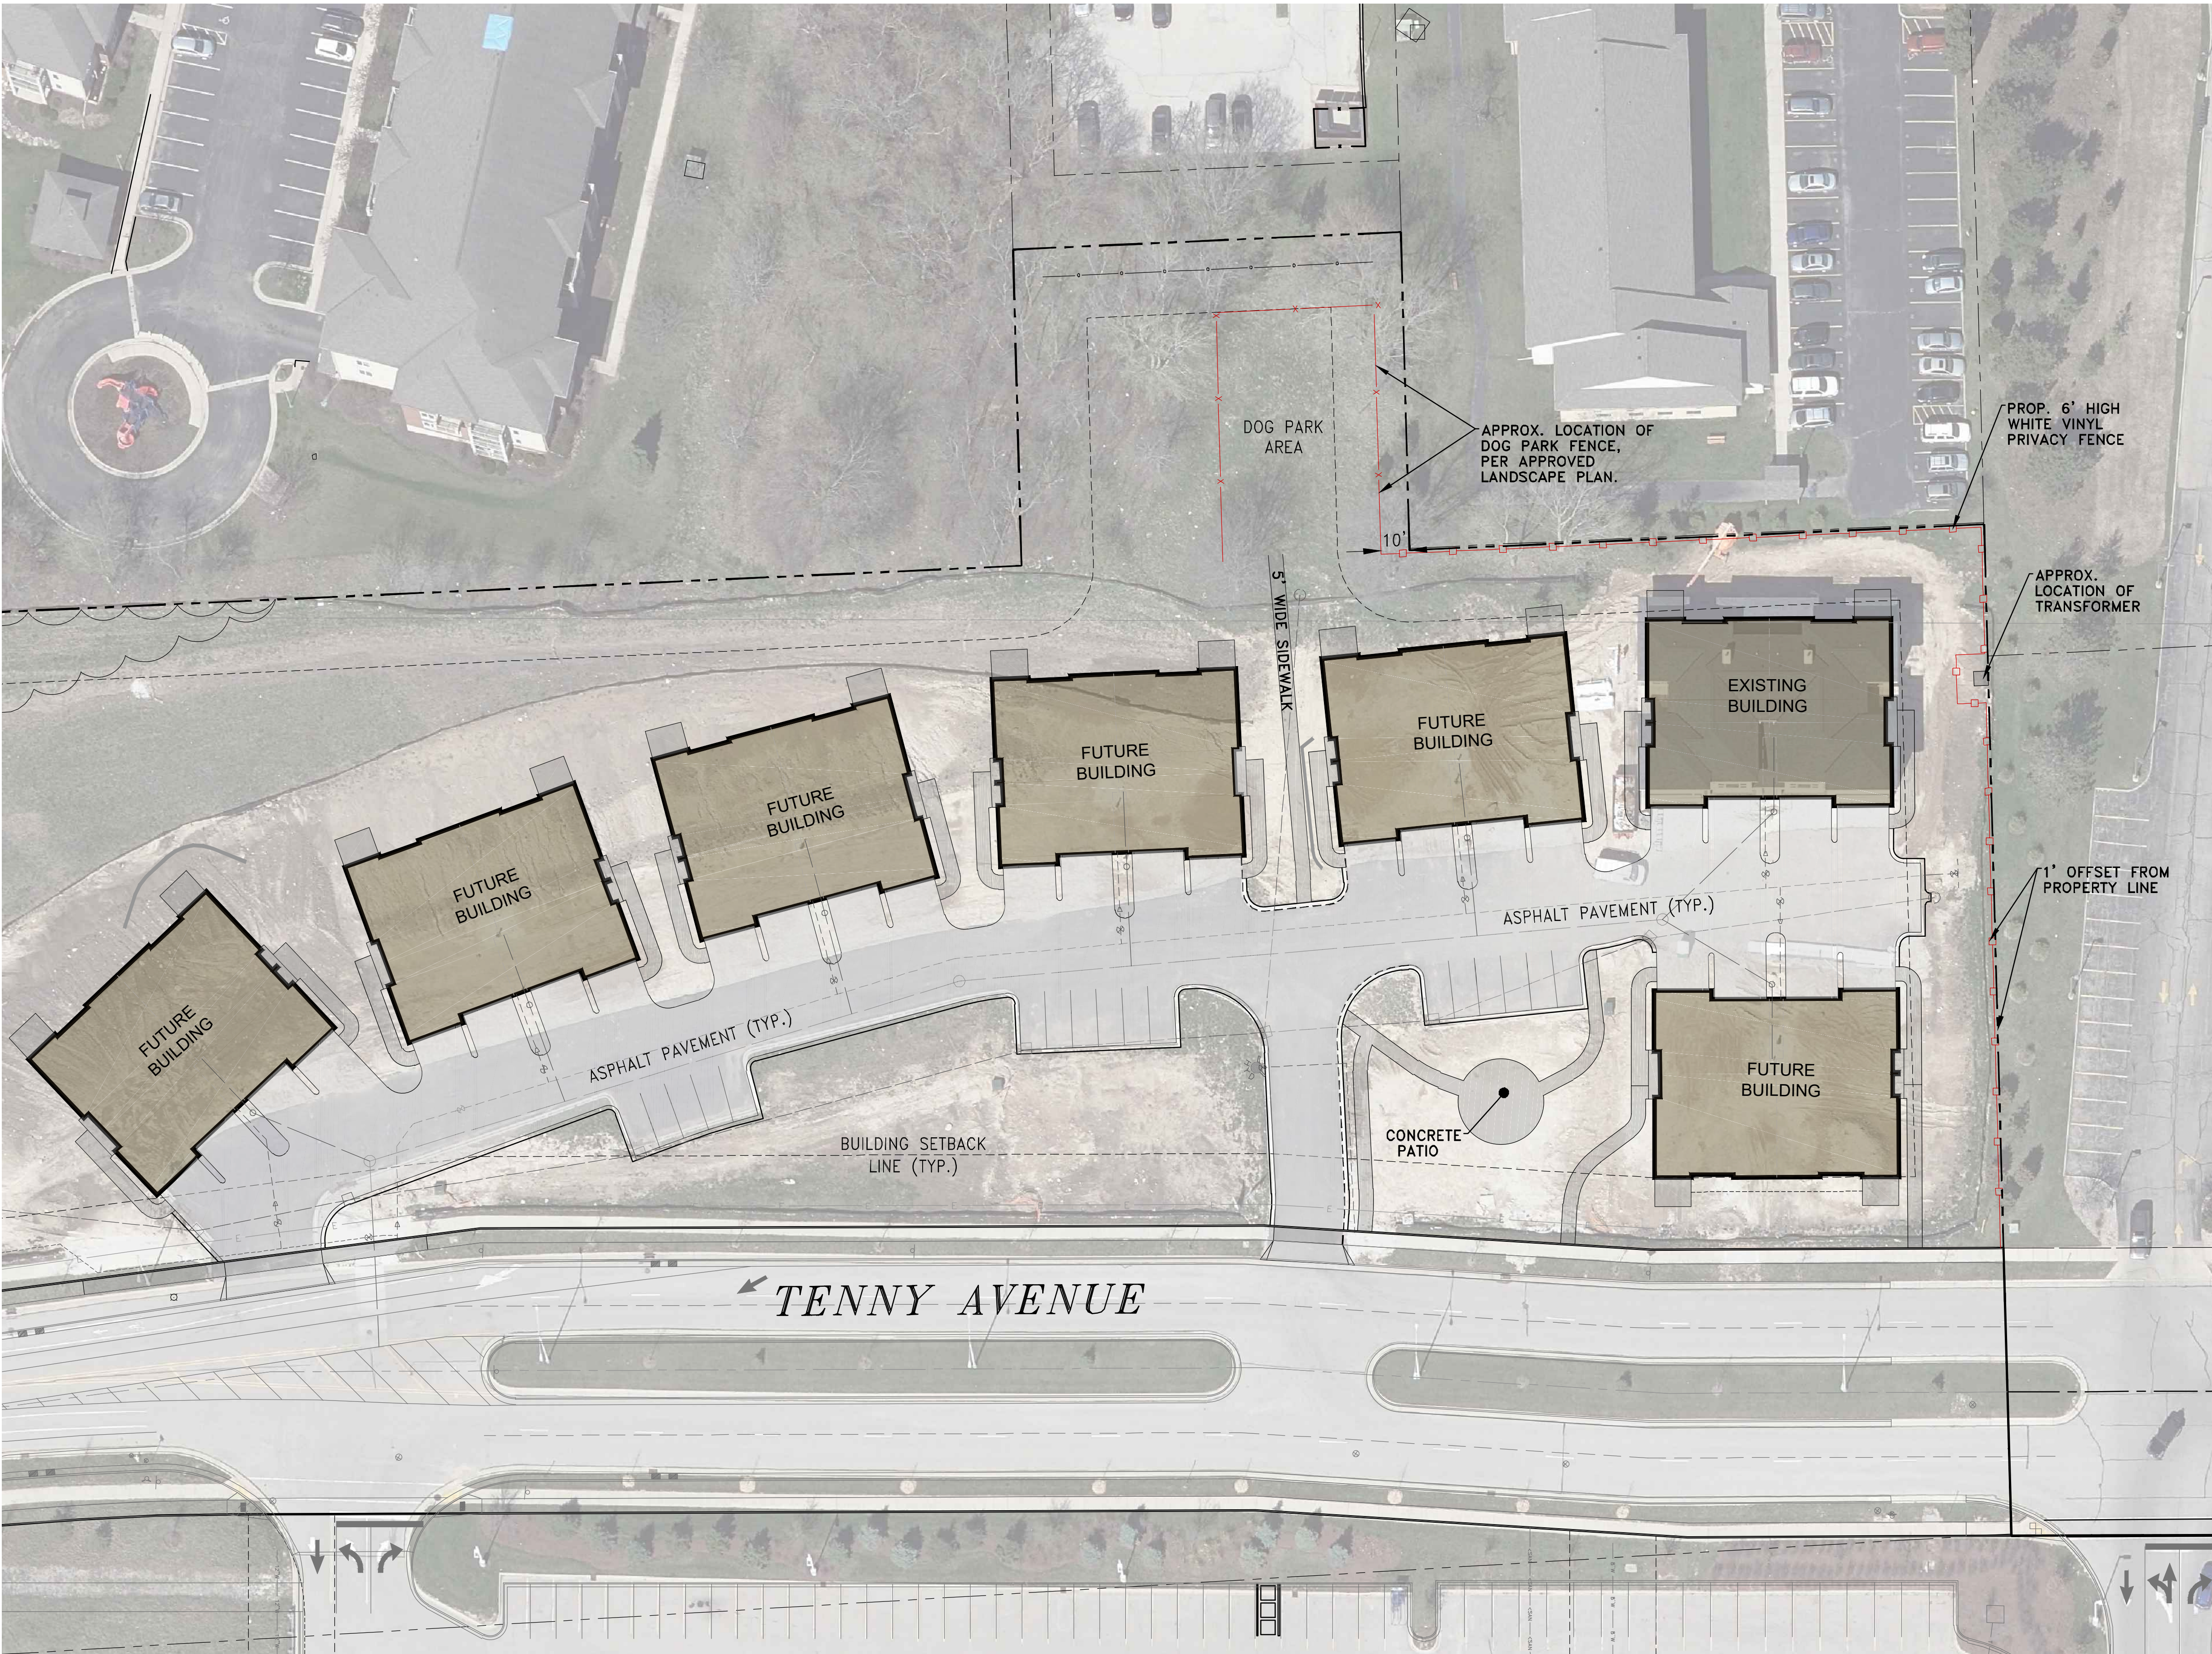

 CONTRACTOR IS REQUIRED TO CONTACT DIGGERS HOTLINE TOLL FREE TO OBTAIN LOCATION OF UNDERGROUND UTILITIES PRIOR TO COMMENCING THE WORK. WISCONSIN STATUTE 182.0715 REQUIRES MIN. OF 3 WORK DAYS NOTICE BEFORE YOU EXCAVATE.
CALL DIGGERS HOTLINE 1-800-242-6511

NOTE: EXISTING UNDERGROUND UTILITY INFORMATION WAS OBTAINED FROM AVAILABLE RECORDS. THE ENGINEER MAKES NO GUARANTEE AS TO THE ACCURACY OF THIS INFORMATION. VERIFICATION TO THE SATISFACTION OF THE CONTRACTOR OF ALL UNDERGROUND UTILITIES, WHETHER OR NOT SHOWN ON THE PLANS, SHALL BE ASSUMED AS A CONDITION OF THE CONTRACT. THE CONTRACTOR SHALL NOTIFY THE ENGINEER OF ANY DISCREPANCIES BETWEEN LOCATION OF UTILITIES IN THE FIELD AND LOCATIONS SHOWN ON THE PLANS.

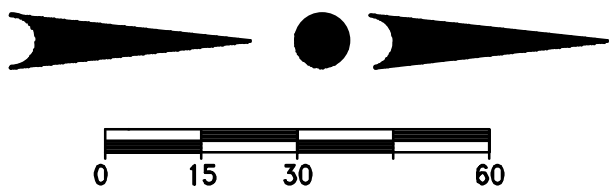



4100 N. CALHOUN RD., SUITE 300
BROOKFIELD, WI 53005
PHONE: (262) 790-1480
FAX: (262) 790-1481
EMAIL: jpudelko@trioeng.com

PROJECT:
ASPEN OVERLOOK
TENNY AVENUE (EXTENDED) & LES PAUL PARKWAY
WAUKESHA, WISCONSIN
CORNERSTONE DEVELOPMENT OF S.E. WI
N63 W23849 MAIN STREET
SUSSEX, WI 53089

REVISION HISTORY	
DATE	DESCRIPTION
08/11/23	CITY SUBMITTAL

DATE:
AUGUST 11, 2023

JOB NUMBER:
889-12011-01

DESCRIPTION:
FENCE PLAN

SHEET
SHEET
1 OF 1