

- SHADE TREES (DECIDUOUS)**
- GMSM Green Mountain Sugar Maple
 - PPH Prairie Pride Hackberry
 - SHL Skyline Honeylocust
 - SWD Swamp White Oak
 - BC Bald Cypress

CARDNO / JF New, Inc. www.cardnofnew.com 128 Sunset Drive Walkerton, Indiana 46574 Ph: 574-586-3400	6140 Cottonwood Road Suite A Fitchburg, Wisconsin 53719 Ph: 608-661-2965	6605 Steger Road Suite A Monee, Illinois 60449 Ph: 708-534-3450
--	---	--

Stormwater Seed Mix
For Use on Stormwater Management Ponds (SMP) side slopes to Normal Water Line (NWL)
PLS

- ORNAMENTAL TREES (DECIDUOUS)**
- ABS Autumn Brilliance Serviceberry
 - AFC Adams Flowering Crabapple
 - JTL Ivory Silk Japanese Tree Lilac

Botanical Name	Common Name	PLS	Ounces/Acre
Permanent Grasses/Sedges/Rushes:			
<i>Carex cristatella</i>	Crested Oval Sedge		1.00
<i>Carex frankii</i>	Bristly Cattail Sedge		1.00
<i>Carex lurida</i>	Bottlebrush Sedge		2.00
<i>Carex sparganoides v. cephaloidea</i>	Rough-Clustered Sedge		2.00
<i>Carex vulpinoidea</i>	Brown Fox Sedge		6.00
<i>Eleocharis ovata</i>	Blunt Spike Rush		0.50
<i>Elymus virginicus</i>	Virginia Wild Rye		12.00
<i>Glyceria striata</i>	Fowl Manna Grass		1.25
<i>Juncus effusus</i>	Common Rush		1.00
<i>Juncus torreyi</i>	Torrey's Rush		0.25
<i>Leersia oryzoides</i>	Rice Cut Grass		1.00
<i>Panicum virgatum</i>	Switch Grass		2.00
<i>Scirpus atrovirens</i>	Dark Green Rush		1.00
<i>Scirpus cyperinus</i>	Wool Grass		0.50
<i>Scirpus fluviatilis</i>	River Bulrush		0.25
<i>Scirpus validus</i>	Great Bulrush		6.00
Total			45.75

- EVERGREEN TREES**
- FVJ Fairview Upright Juniper (upright)

Temporary Cover:	Common Name	PLS	Ounces/Acre
<i>Avena sativa</i>	Common Oat		360.00
<i>Lolium multiflorum</i>	Annual Rye		116.00
Total			476.00

- EVERGREEN SHRUBS**
- GVB Green Velvet Boxwood
 - KCPJ Kallay Compact Pfitzer Juniper
 - TIY Taunton Intermediate Yew

Forbs:	Common Name	PLS	Ounces/Acre
<i>Alisma spp.</i>	Water Plantain (Various Mix)		4.25
<i>Asclepias incarnata</i>	Swamp Milkweed		1.50
<i>Bidens spp.</i>	Bidens (Various Mix)		2.00
<i>Helianthus autumnale</i>	Sneezeweed		3.00
<i>Mimulus ringens</i>	Monkey Flower		1.00
<i>Penthorum sedoides</i>	Ditch Stonewort		0.50
<i>Polygonum pennsylvanicum</i>	Pinkweed		4.00
<i>Rudbeckia subtomentosa</i>	Sweet Black-Eyed Susan		1.00
<i>Sagittaria latifolia</i>	Broad-Leaf Arrowhead		1.00
<i>Senna hebecarpa</i>	Wild Senna		1.00
<i>Thalictrum dasycarpum</i>	Purple Meadow Rue		2.00
Total			21.25

- DECIDUOUS SHRUBS**
- GD Gray Dogwood
 - HC Peking (Hedge) Cotoneaster
 - DF Dwarf Fothergilla
 - CW Common Witchhazel
 - IH Incrediball Hydrangea
 - UH Unique Hydrangea
 - GLS Gro Low Fragrant Sumac
 - WKOSR White Knock Out Shrub Rose
 - DKOSR Double Pink Knock Out Rose
 - FDHR Frau Dagmar Hastrup Rugosa Rose
 - PPSR Pink Pavement Series Rose
 - GMS Goldmound Spirea
 - NFS Neon Flash Spirea
 - MKL Miss Kim Dwarf Lilac
 - KSV Fragrant Korean Spice Viburnum
 - MV Mohican Viburnum
 - WRW Wine & Roses Compact Wiegela


Approximate area of coverage:	
Total area (SF) of coverage surrounding SWM ponds:	5,800
Total area (acres) of coverage surrounding SWM ponds:	0.13

STORMWATER SEED MIX MATRIX

- ORNAMENTAL GRASSES**
- KFRG Karl Foerster Feather Reed Grass
 - ORG Overdam Feather Reed Grass
 - SVMG Silver Variegated Maidengrass
 - NWSG Northwind Switch Grass
 - PDS Prairie Dropseed

PLANT ABBREVIATION KEY

- HERBACEOUS PERENNIALS**
- DA Deutschland Astilbe (White)
 - RA Rhineland Astilbe (Pink)
 - GF Ghost Fern
 - PCF Magnus Purple Coneflower
 - HRD Happy Returns Daylily
 - RRD Rosy Returns Daylily
 - MDL Catherine Woodbury Daylily (Soft Pink)
 - MDL Hyperion Daylily (Lemon Yellow)
 - MDL Summer Wine Daylily (Maroon)
 - MRCB Midnight Rose Coralbells
 - PPCB Palace Purple Coralbells
 - FH Francee Hosta
 - EH Elegans Bigleaf Hosta
 - CBSI Caesars' Brother Siberian Iris
 - BSD Becky Shasta Daisy
 - OL Othello Ligularia
 - KKC Dwarf Catmint
 - BES Black-eyed Susan

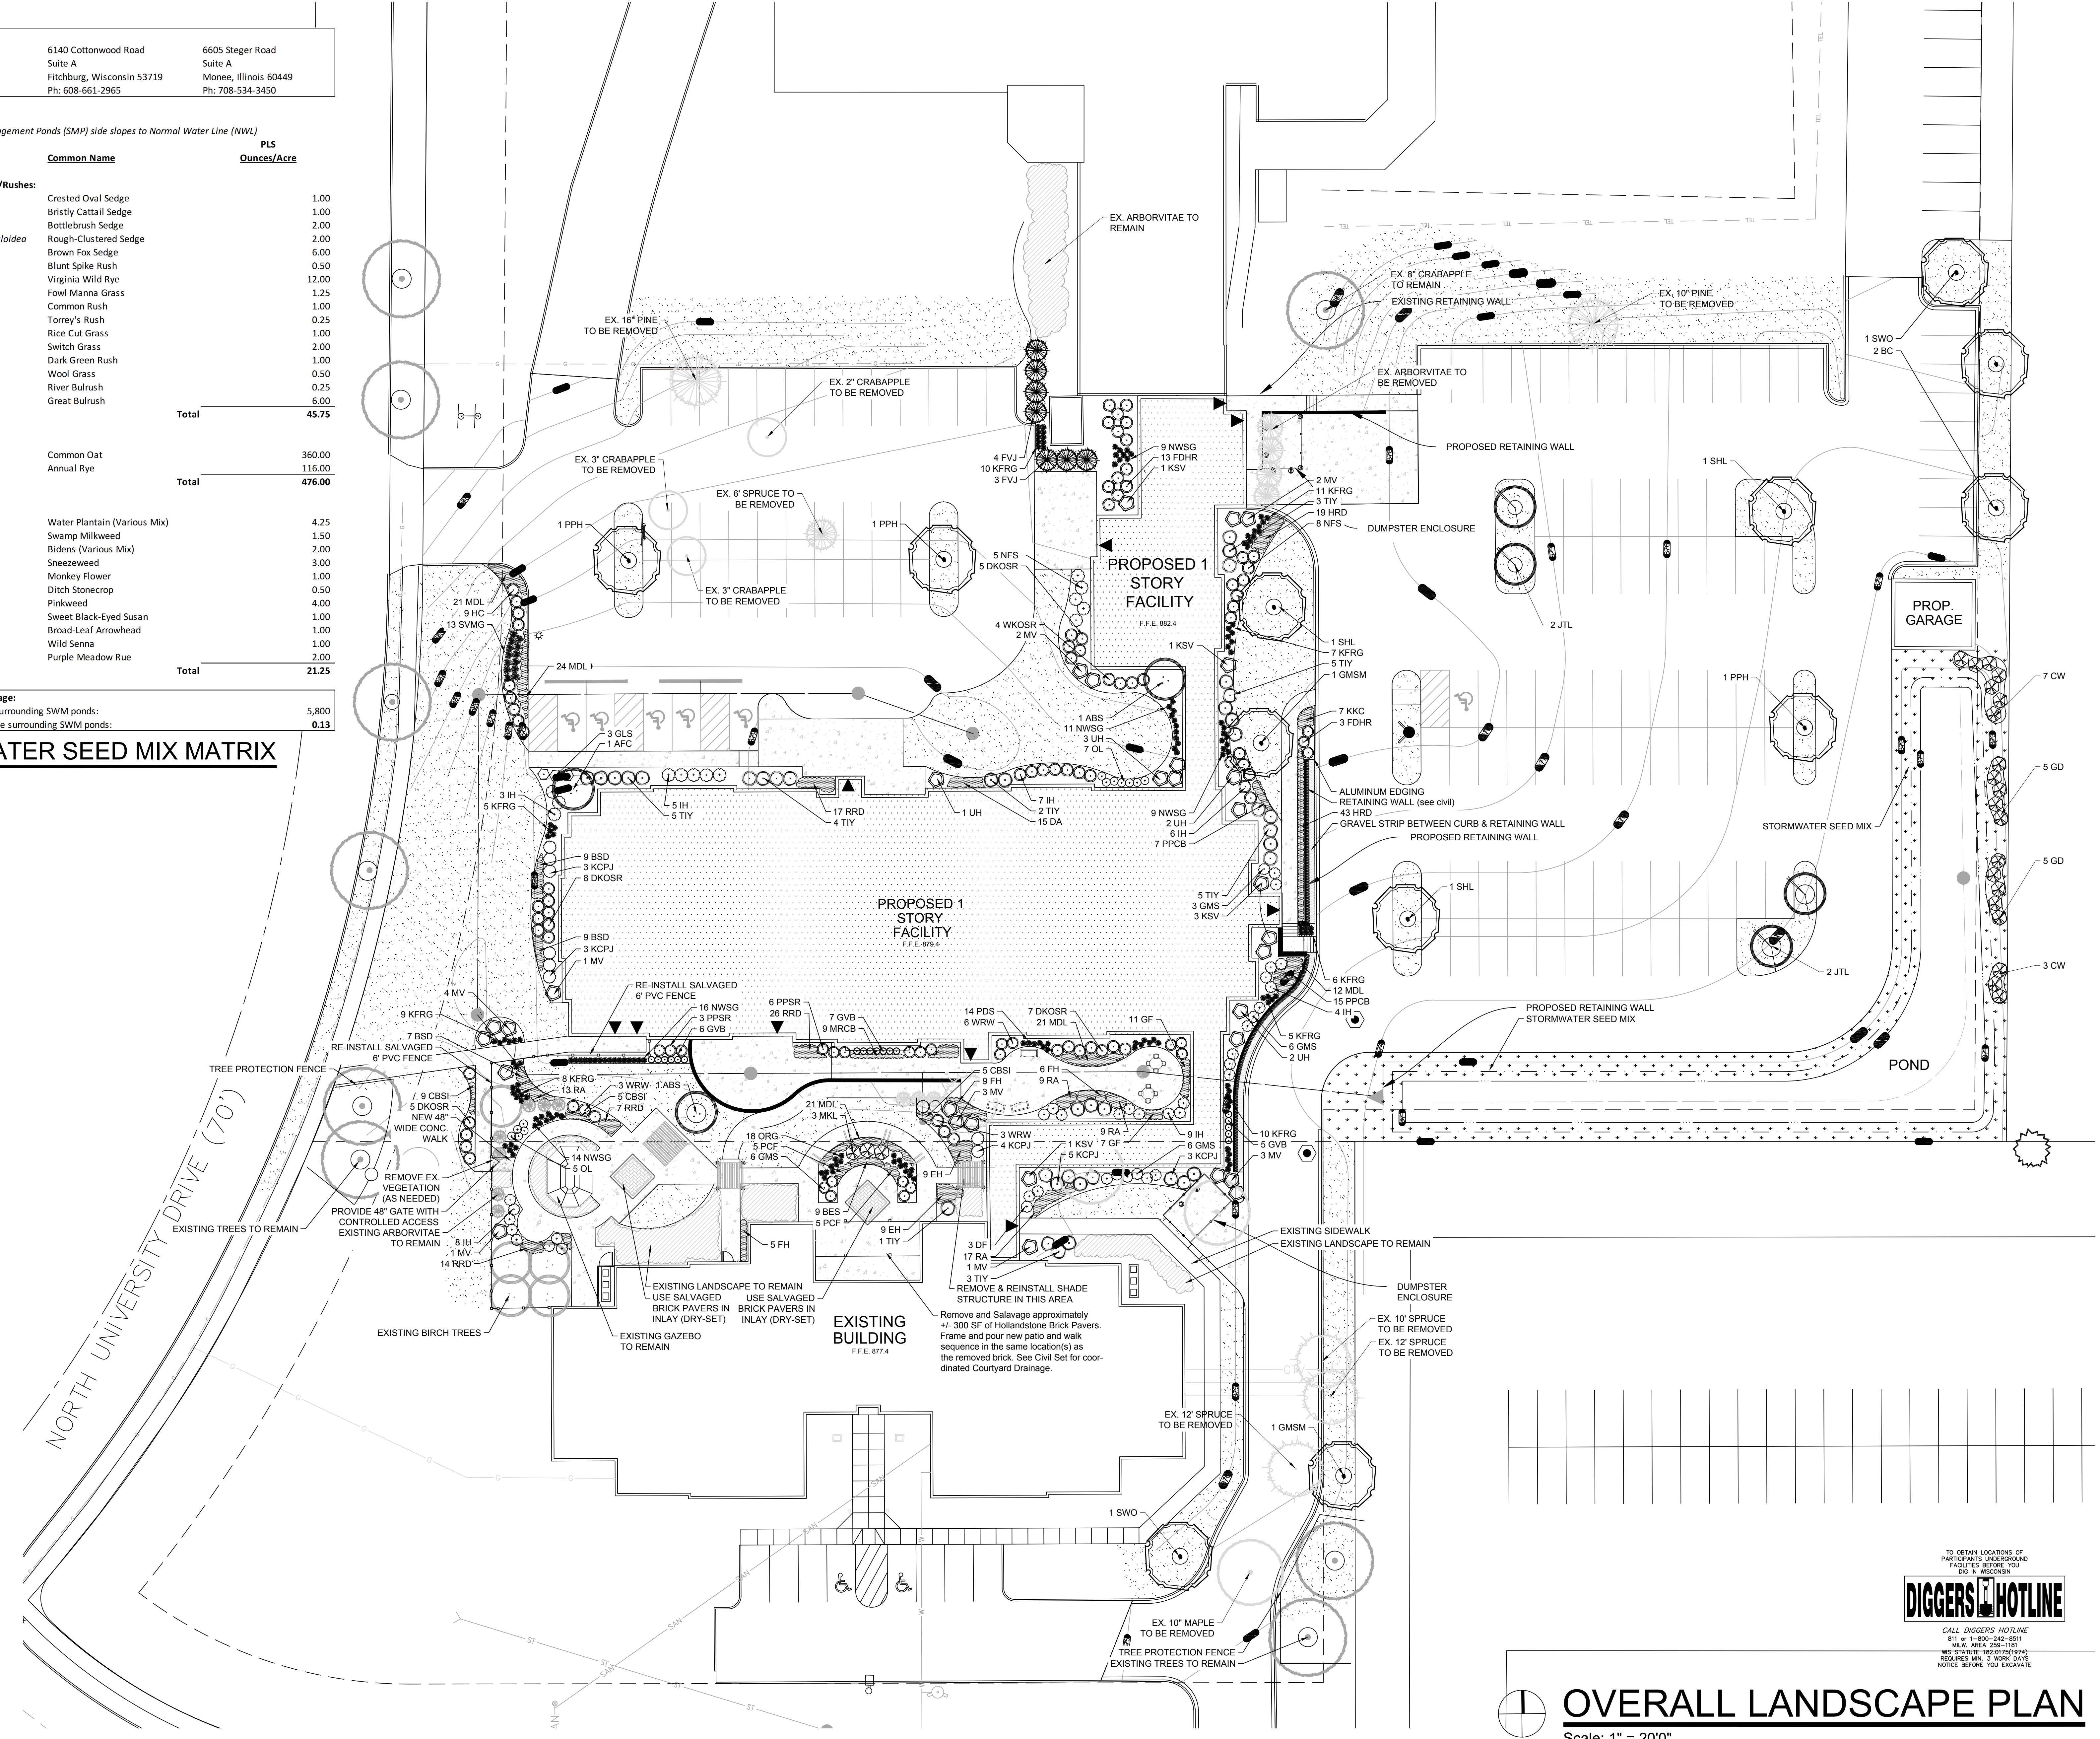

HELLER & ASSOCIATES, LLC
LANDSCAPE ARCHITECTURE

One Redwood Court
Racine, Wisconsin 53402
ph 262.639.9733
fx 262.639.9737
david@wdavidheller.com


DIGGERS HOTLINE

CALL DIGGERS HOTLINE
811 or 1-800-424-8811
MUN. AREA 209-1181
NEEDS MIN. 3 WORK DAYS
NOTICE BEFORE YOU DIG ANY

OVERALL LANDSCAPE PLAN
Scale: 1" = 20'0"

TO OBTAIN LOCATIONS OF PARTICIPANTS UNDERGROUND FACILITIES, BEFORE YOU DIG, CALL DIGGER'S HOTLINE 811 OR 1-800-242-8811. MINN. AREA: 209-1181. MS. STATE: 182-270-0140. REQUIRES MIN. 3 WORK DAYS NOTICE BEFORE YOU EXCAVATE.

DIGGERS HOTLINE

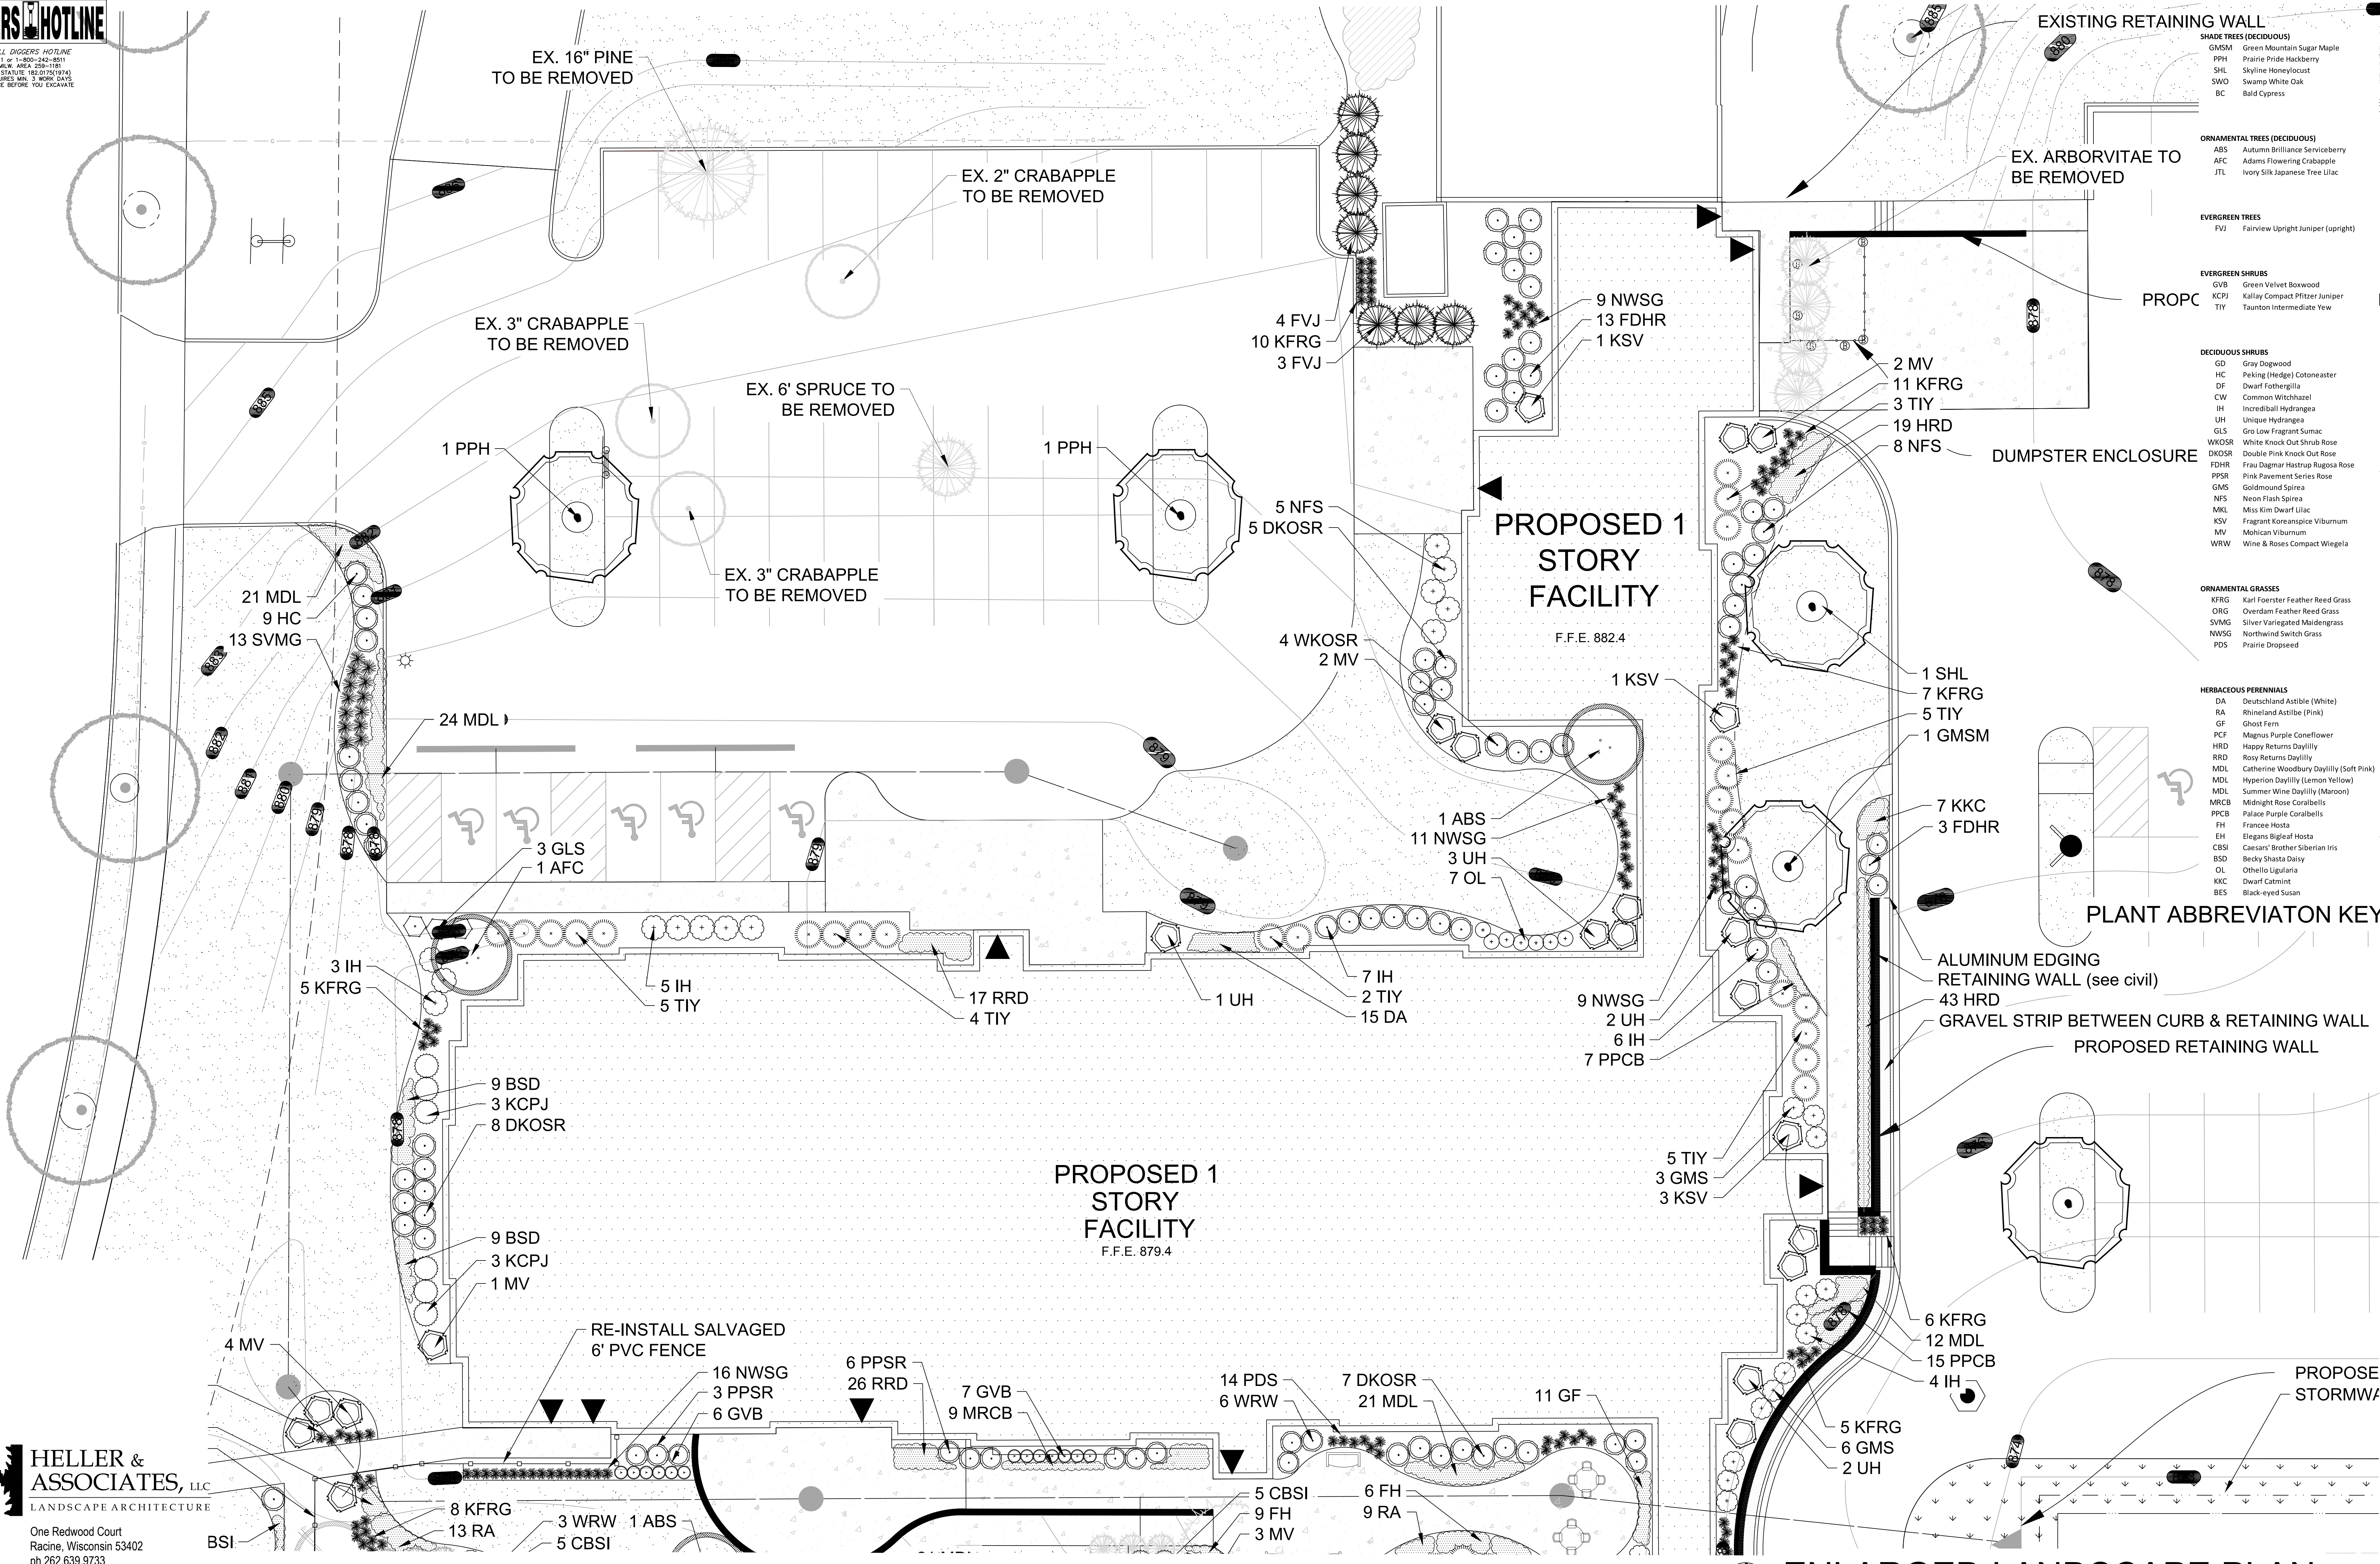

- SHADE TREES (DECIDUOUS)**
- GM5M Green Mountain Sugar Maple
 - PPH Prairie Pride Hackberry
 - SHS Skyline Honeylocust
 - SWO Swamp White Oak
 - BC Bald Cypress
- ORNAMENTAL TREES (DECIDUOUS)**
- ABS Autumn Brilliance Serviceberry
 - AFC Adams Flowering Crabapple
 - JTL Ivory Silk Japanese Tree Lilac
- EVERGREEN TREES**
- FVJ Fairview Upright Juniper (upright)
- EVERGREEN SHRUBS**
- GVB Green Velvet Boxwood
 - KCPJ Kallay Compact Pfizer Juniper
 - TIY Taunton Intermediate Yew
- DECIDUOUS SHRUBS**
- GD Gray Dogwood
 - HC Peeling (Hedge) Cotoneaster
 - DF Dwarf Fothergilla
 - CW Common Witchhazel
 - IH Incredible Hydrangea
 - UH Unique Hydrangea
 - GLS Gro Low Fragrant Sumac
 - WKOSR White Knock Out Shrub Rose
 - DKOSR Double Knock Out Rose
 - FDHR Frau Dagmar Hastrup Rugosa Rose
 - PPSR Pink Pavement Series Rose
 - GMS Goldmound Spirea
 - NFS Neon Flash Spirea
 - MKL Miss Kim Dwarf Lilac
 - KSV Fragrant Korean Spice Viburnum
 - MV Mohican Viburnum
 - WRW Wine & Roses Compact Wiegela
- ORNAMENTAL GRASSES**
- KFRG Karl Foerster Feather Reed Grass
 - ORG Ovarium Feather Reed Grass
 - SVMG Silver Variegated Maidengrass
 - NWSG Northwind Switch Grass
 - PDS Prairie Dropseed
- HERBACEOUS PERENNIALS**
- DA Deutschland Astilbe (White)
 - RA Rhineland Astilbe (Pink)
 - GF Ghost Fern
 - PCF Magnus Purple Coneflower
 - HRD Happy Returns Daylily
 - RRD Rosy Returns Daylily
 - MDL Catherine Woodbury Daylily (Soft Pink)
 - MDL Hyperion Daylily (Lemon Yellow)
 - MDL Summer Wine Daylily (Maroon)
 - MRCB Midnight Rose Coralbell
 - PPCB Palace Purple Coralbell
 - FH Francee Hosta
 - EH Elegans Bigleaf Hosta
 - CBSI Caesars Brother Siberian Iris
 - BSD Becky Shasta Daylily
 - OL Othello Ligularia
 - KKC Dwarf Catmint
 - BES Black-eyed Susan

PLANT ABBREVIATION KEY

ENLARGED LANDSCAPE PLAN
Scale: 1" = 10'0"

HELLER & ASSOCIATES, LLC
LANDSCAPE ARCHITECTURE
One Redwood Court
Racine, Wisconsin 53402
ph 262.639.9733
fx 262.639.9737
david@wdavidheller.com

LINDEN GROVE WAUKESHA - LANDSCAPE PLAN

L101 07/19/2017

PINNACLE ENGINEERING GROUP

15850 W. BLUEMOUND ROAD | SUITE 210 | BROOKFIELD, WI 53005 | WWW.PINNACLE-ENGR.COM |

PEG JOB# 652.00

PLAN | DESIGN | DELIVER

SHADE TREES (DECIDUOUS)

GM5M Green Mountain Sugar Maple
 PPH Prairie Pride Hackberry
 SH Skyline Honeylocust
 SWO Swamp White Oak
 BC Bald Cypress

ORNAMENTAL TREES (DECIDUOUS)

ABS Autumn Brilliance Serviceberry
 AFC Adams Flowering Crabapple
 JTL Ivory Silk Japanese Tree Lilac

EVERGREEN TREES

FVJ Fairview Upright Juniper (upright)

EVERGREEN SHRUBS

GVB Green Velvet Boxwood
 KCPJ Kallay Compact Pfister Juniper
 TTY Taunton Intermediate Yew

DECIDUOUS SHRUBS

GD Gray Dogwood
 HC Peeking Hedgehog Caneaster
 DF Dwarf Forsythia
 CW Common Witchhazel
 IH Incredible Hydrangea
 UH Unique Hydrangea
 GLS Glo Low Fragrant Sumac
 WKOSR White Knock Out Shrub Rose
 DKOSR Double Pink Knock Out Rose
 FDRS Fraz Dagmar Racine Rose
 PPSR Pink Pavement Series Rose
 GMS Goldmound Spirea
 NPS Nippon Flowering Spirea
 MKL Miss Kim Dwarf Lilac
 KSV Fragrant Korean Spirea Viburnum
 MV Mexican Viburnum
 WRW Wine & Roses Compact Wiegelia


ORNAMENTAL GRASSES

KFRG Karl Foerster Feather Reed Grass
 ORG Overdam Feather Reed Grass
 SVMG Silver Variegated Madsgrass
 NWSG Northwind Switch Grass
 PDS Prairie Dropseed

HERBACEOUS PERENNIALS


DA Deutschland Astilbe (White)
 RA Rheinland Astilbe (Pink)
 GF Ghost Fern
 PCF Magnus Purple Coneflower
 HRD Happy Returns Daylily
 RRD Rosy Returns Daylily
 MDL Catherine Woodbury Daylily (Soft Pink)
 MDL Hyperion Daylily (Lemon Yellow)
 MDL Summer Wine Daylily (Maroon)
 MRCS Midnight Rose Coralbells
 PCPB Palace Purple Coralbells
 FH France Hosta
 EH Elegans Sigel of Hosta
 CBS Cassey's Brother Siberian Iris
 BSD Becky Shasta Daisy
 OL Othello Lupinaria
 KKC Dwarf Catmint
 BES Black-eyed Susan

PLANT ABBREVIATION KEY

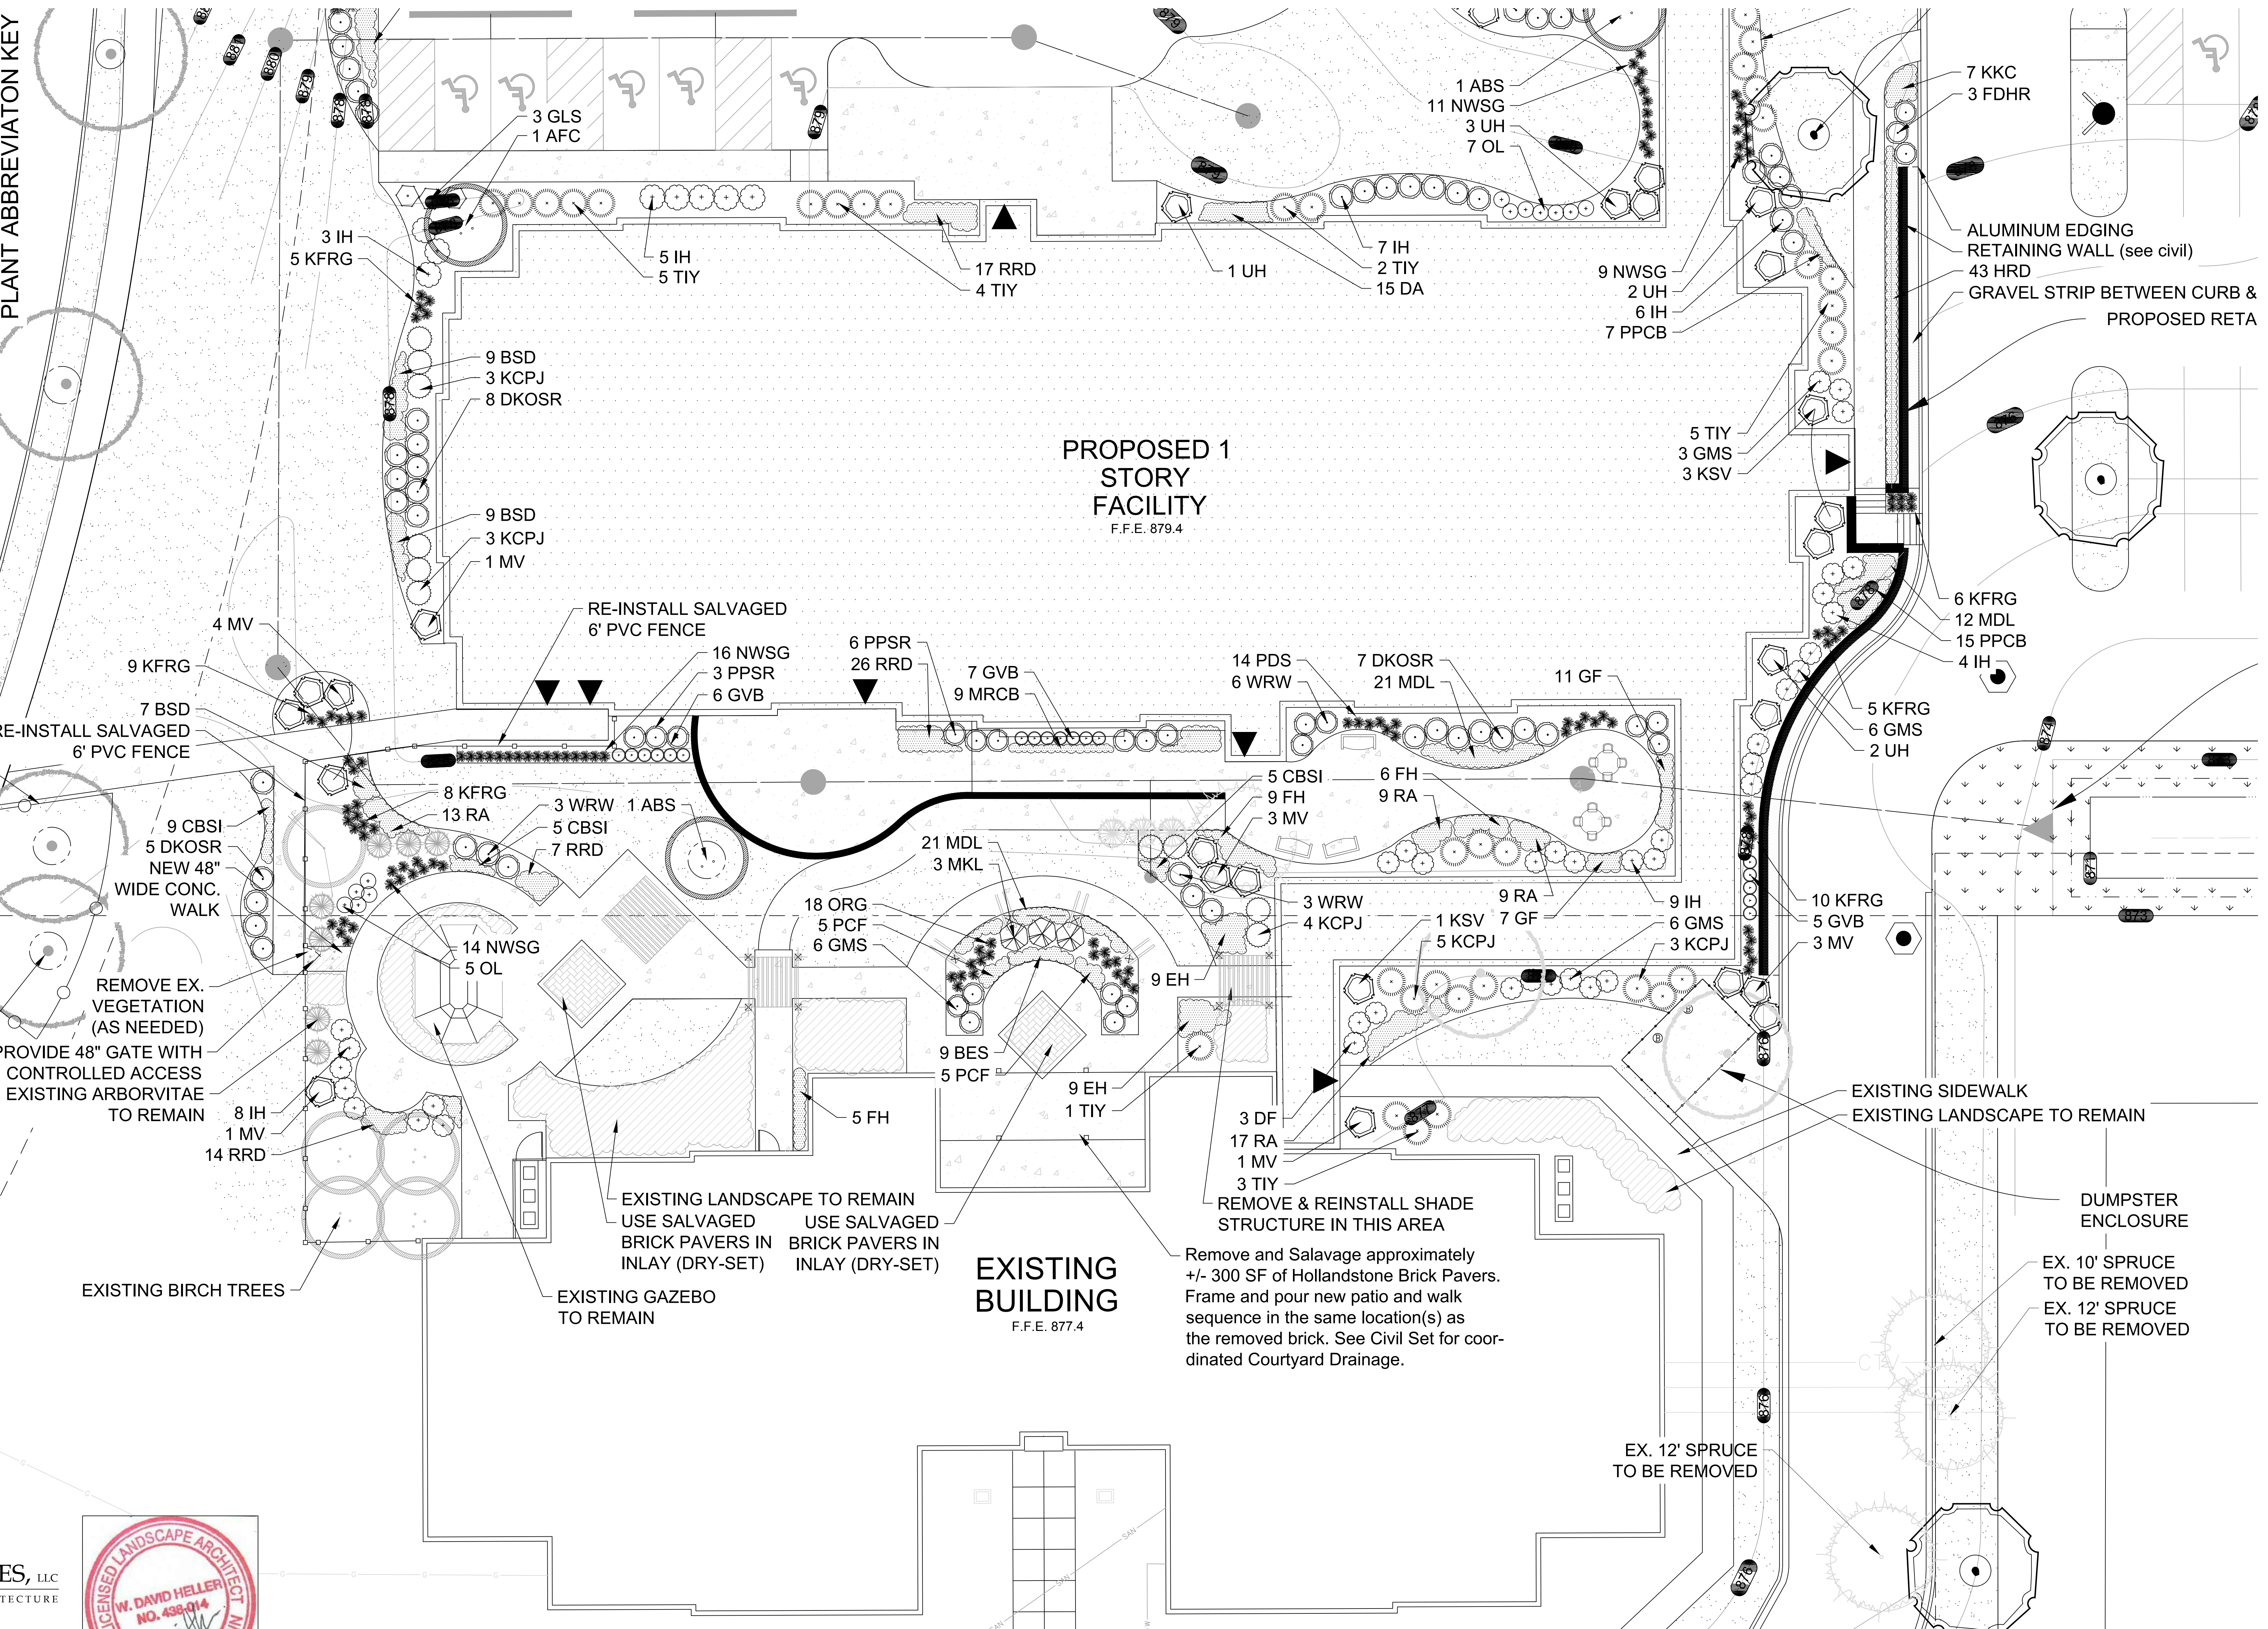

TO OBTAIN LOCATIONS OF PARTICIPATING UNDERGROUND FACILITIES BEFORE YOU DIG IN WISCONSIN
DIGGERS HOTLINE
 CALL DIGGERS HOTLINE
 811 or 1-800-242-8011
 MILWAUKEE AREA: 226-1181
 MS STATUTE 182.0175(1974)
 REQUIRES MIN. 3 WORK DAYS NOTICE BEFORE YOU EXCAVATE

HELLER & ASSOCIATES, LLC
 LANDSCAPE ARCHITECTURE
 One Redwood Court
 Racine, Wisconsin 53402
 ph 262.639.9733
 fx 262.639.9737
 david@wdavidheller.com

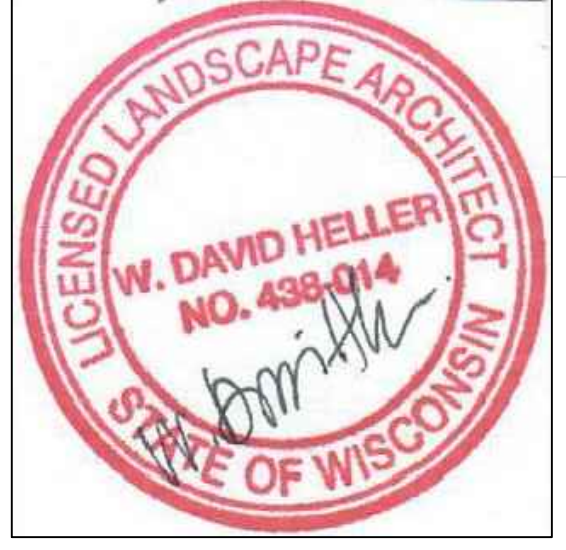

ENLARGED LANDSCAPE PLAN
 Scale: 1" = 10'0"
 NORTH

