

NO.	DATE	REVISIONS	BY

**Architects & Engineers**  
 2749 S. 70th Street  
 Milwaukee, Wisconsin 53219  
 Phone: (414) 616-1052  
 Cell: (414) 897-4723  
 tyc9900@aol.com





PROPOSED FLOOR PLAN  
 FOUNDATION PLAN

**CHRISTINA'S FAMILY RESTAURANT**  
**VESTIBULE MODIFICATIONS**  
 350 DELAFIELD ROAD  
 WAUKESHA, WI.

DATE  
 11-2-14

ISSUED FOR  
 Plan Review

A101

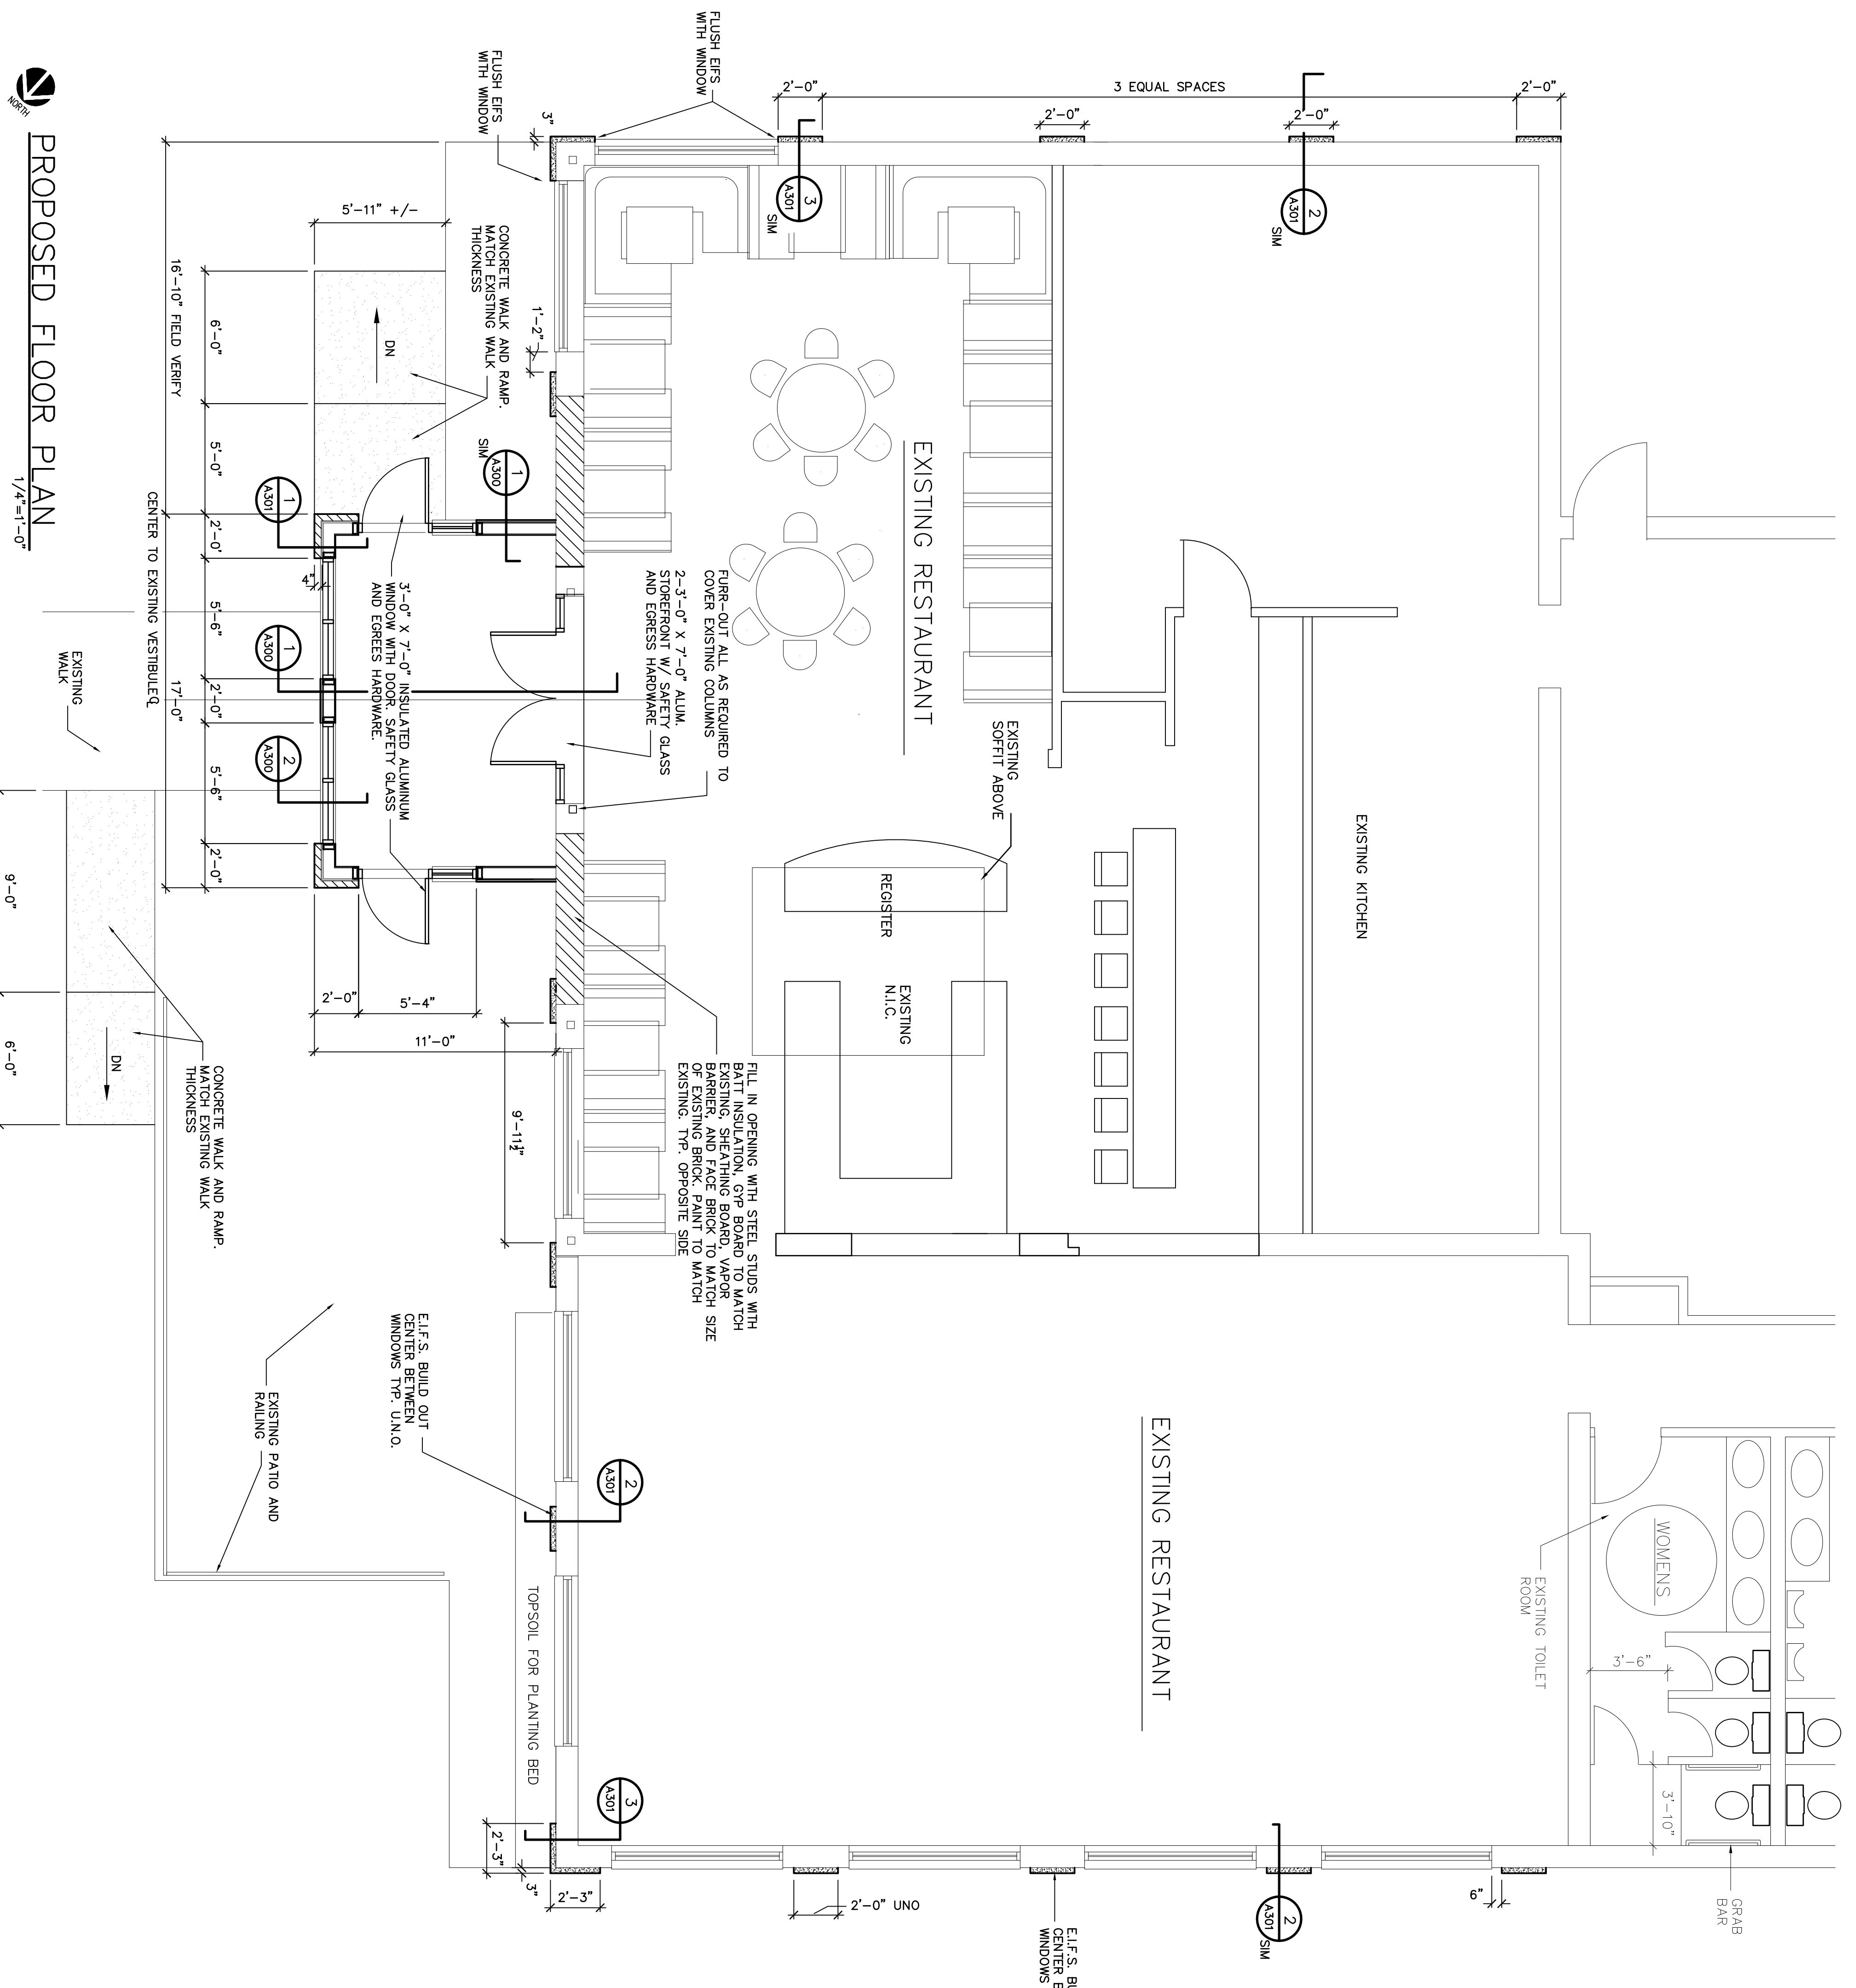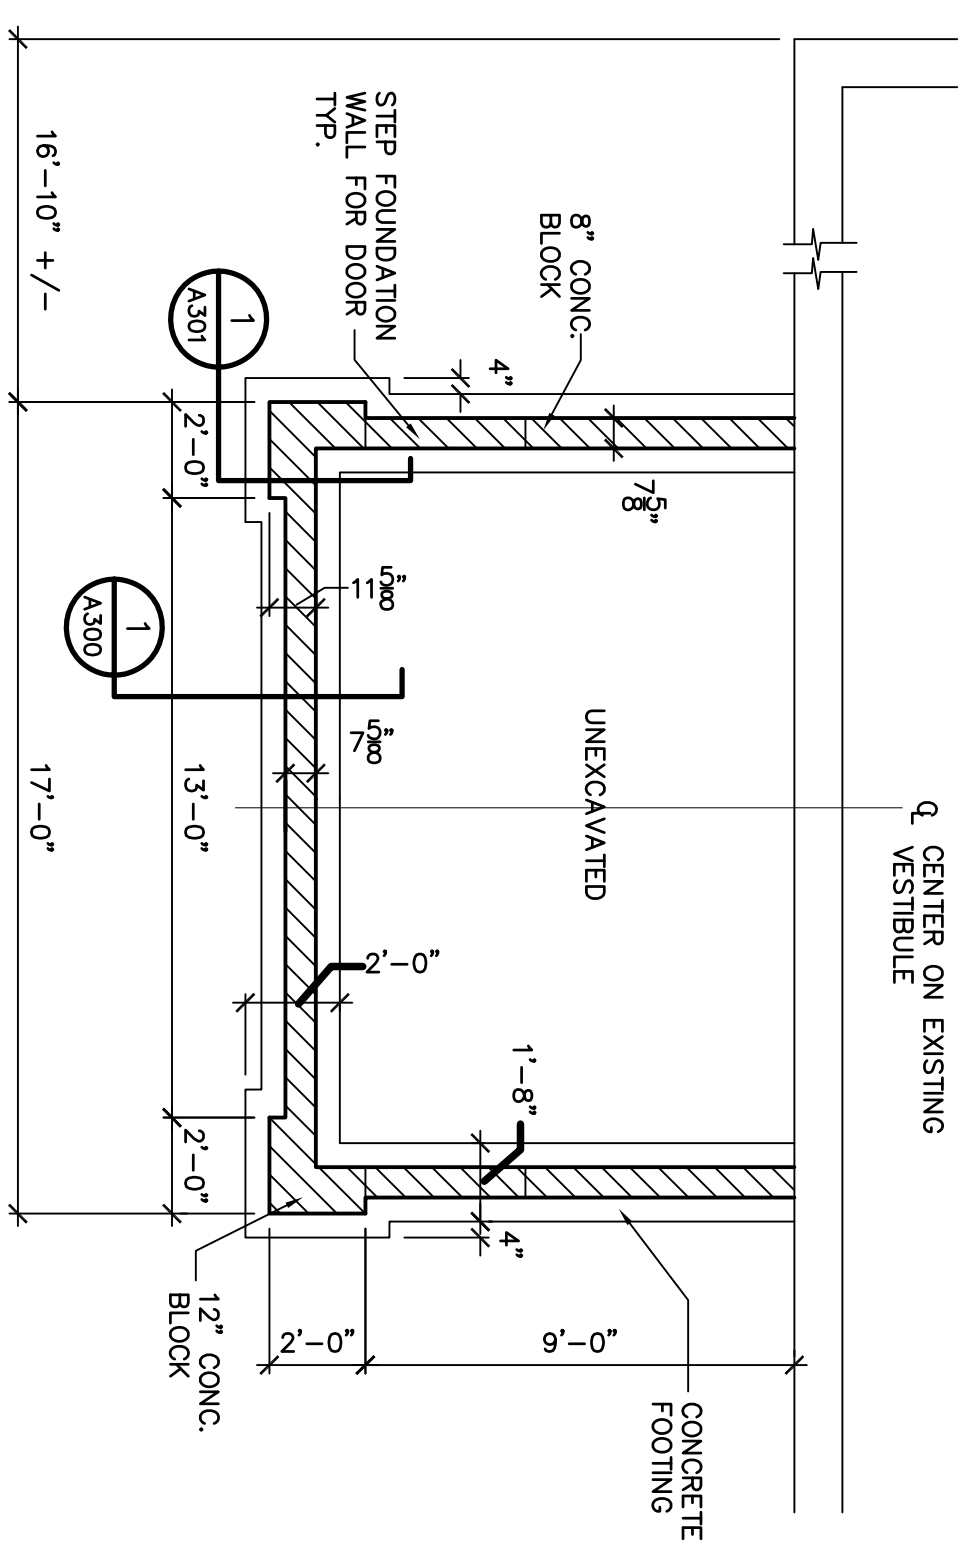

**PROPOSED FLOOR PLAN**  
 1/4"=1'-0"

**FOUNDATION PLAN**  
 1/4"=1'-0"

