
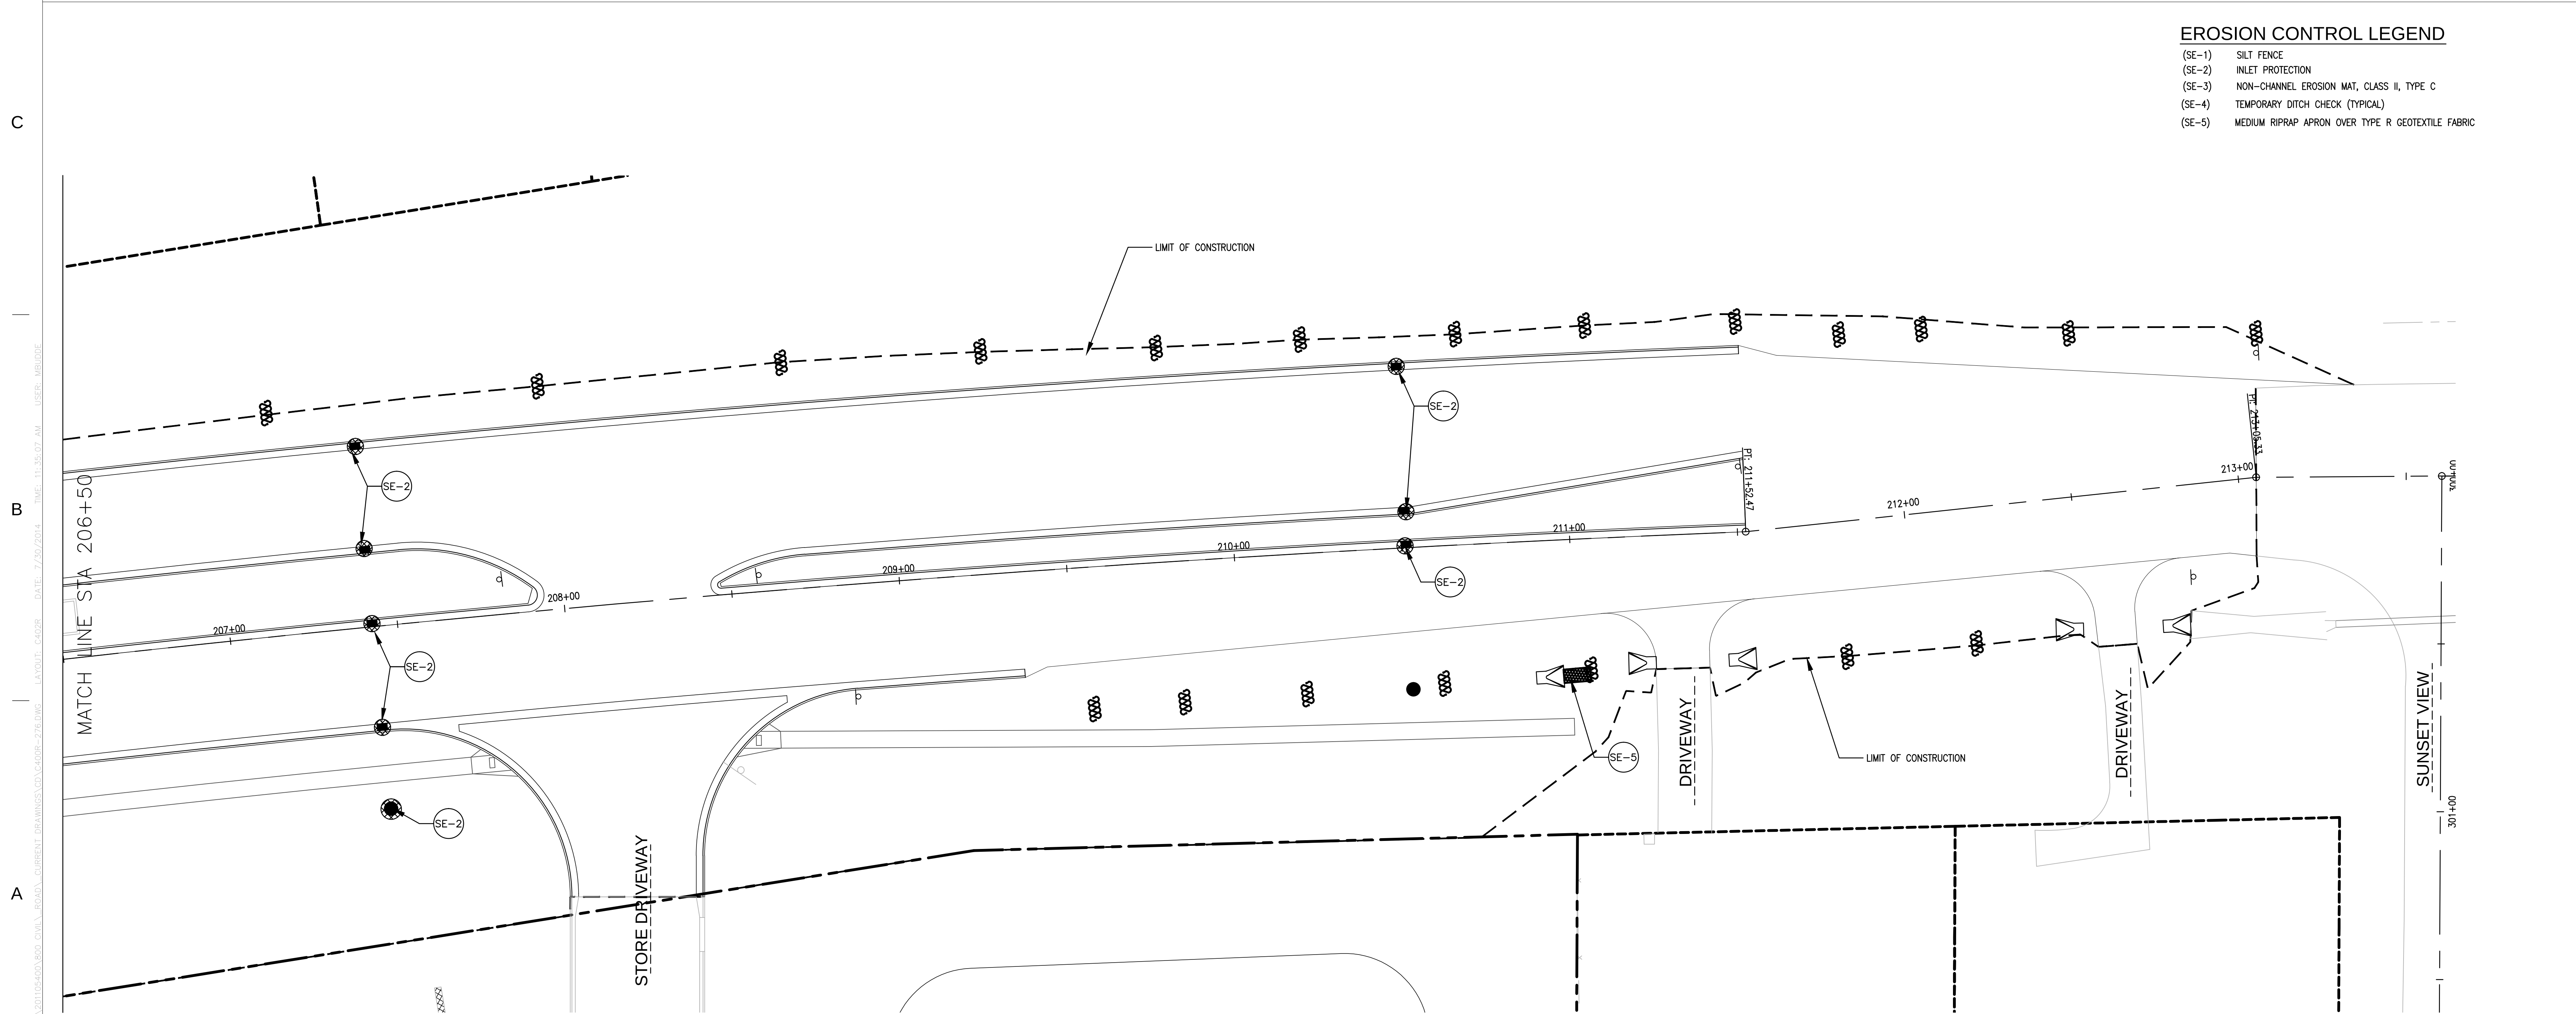


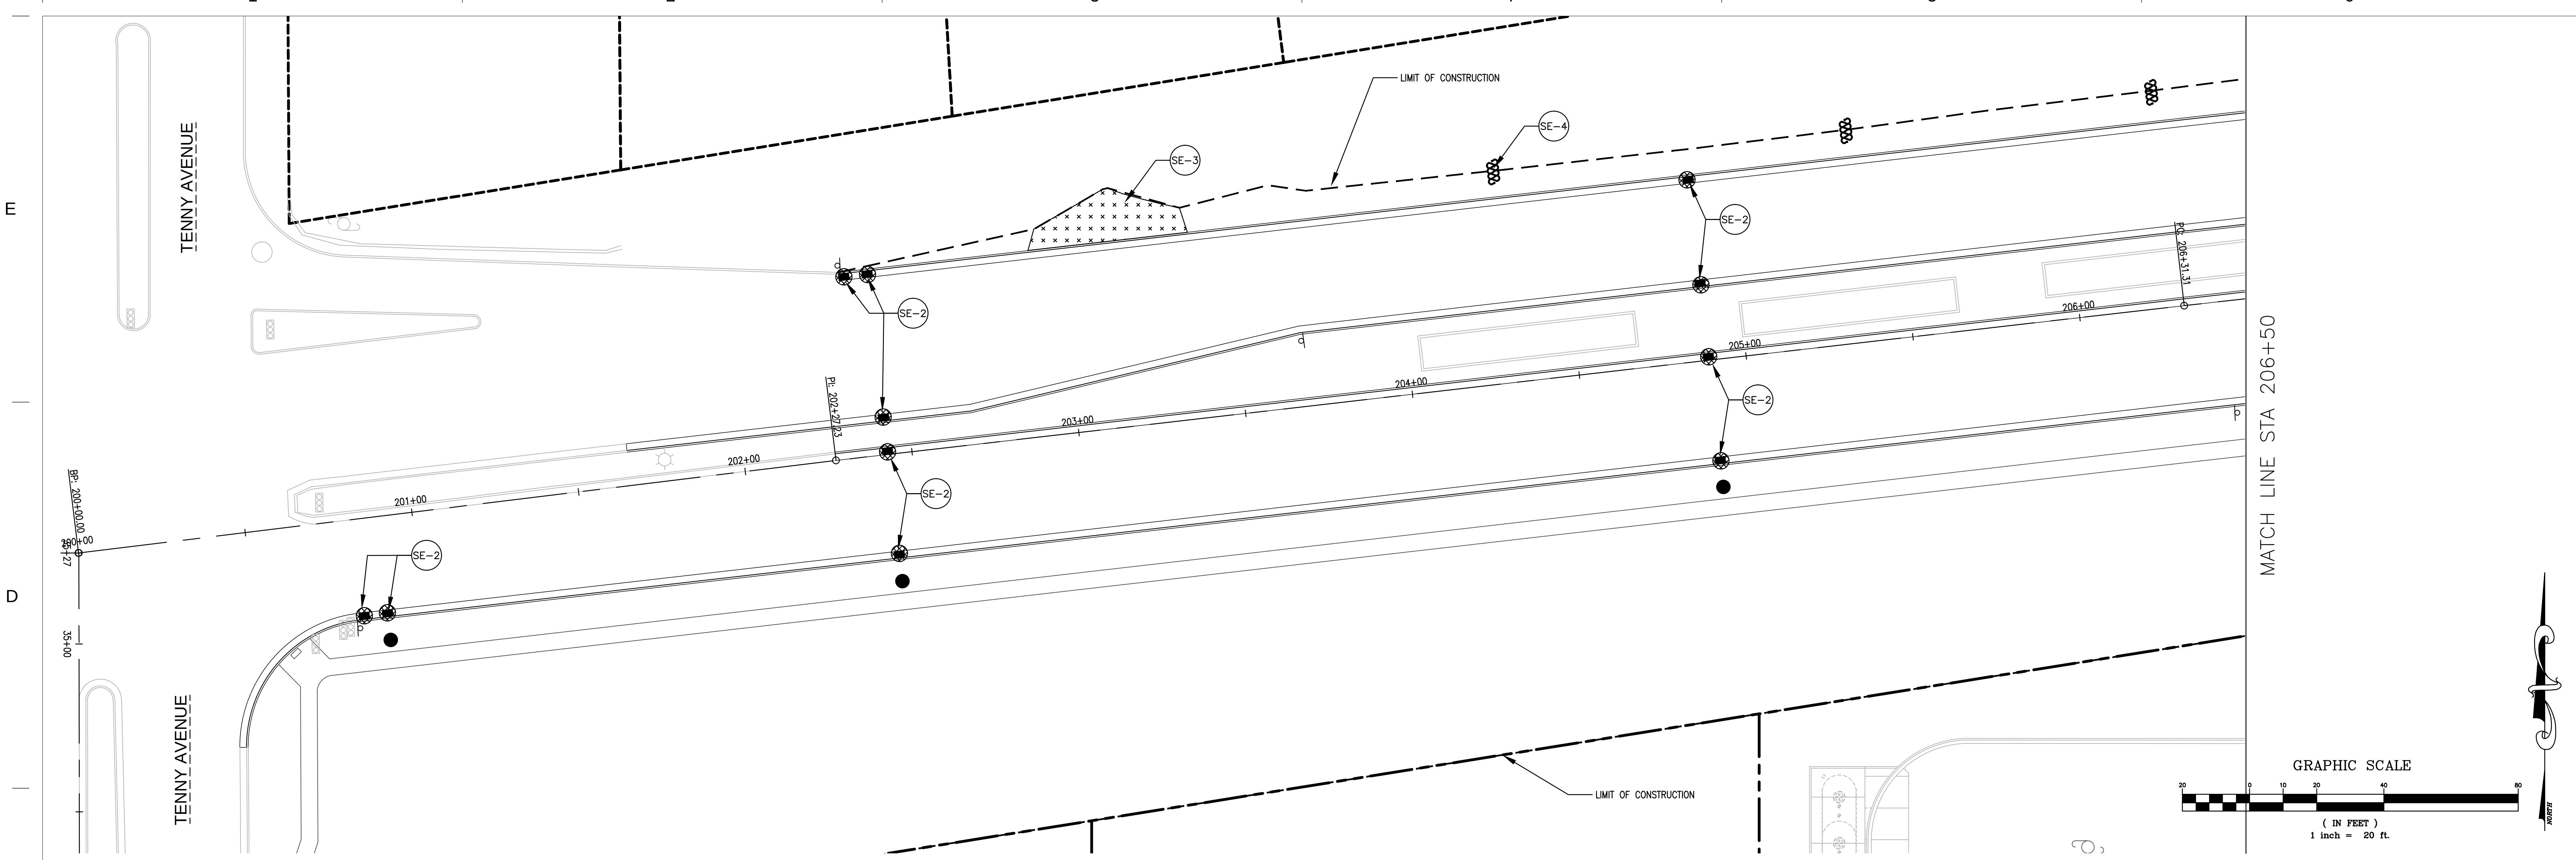

EROSION CONTROL LEGEND	
(SE-1)	SILT FENCE
(SE-2)	INLET PROTECTION
(SE-3)	NON-CHANNEL EROSION MAT, CLASS II, TYPE C
(SE-4)	TEMPORARY DITCH CHECK (TYPICAL)
(SE-5)	MEDIUM RIPRAP APRON OVER TYPE R GEOTEXTILE FABRIC