



VILLAS @ PRAIRIE SONG

CARNATION 1424 - FRENCH COUNTRY

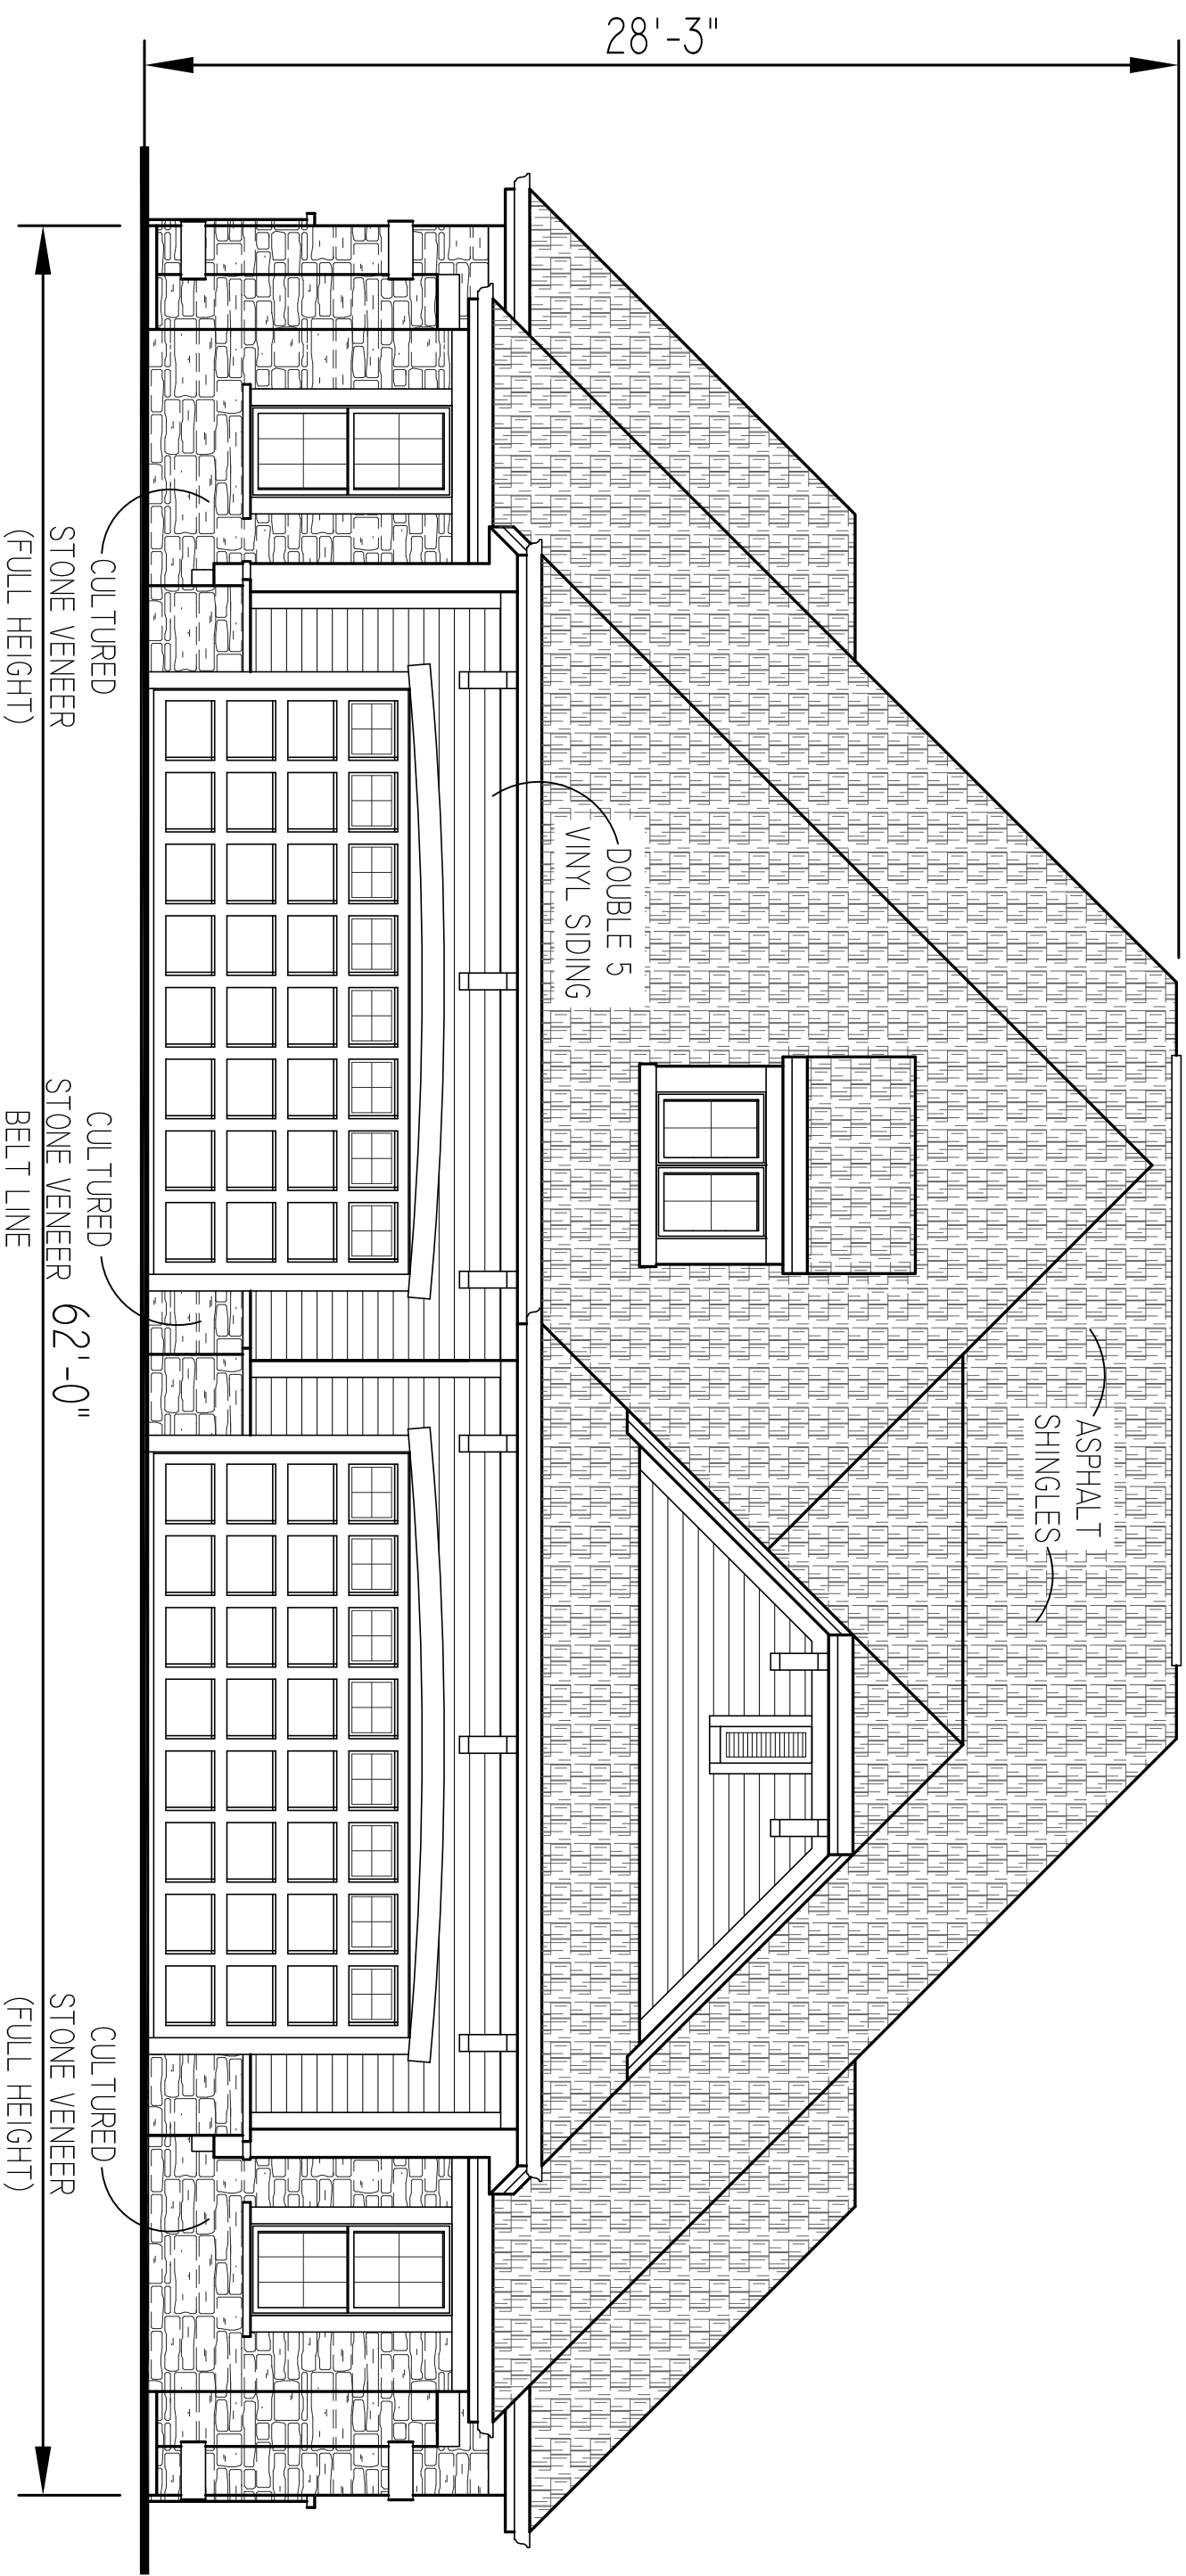


FRONT ELEVATION




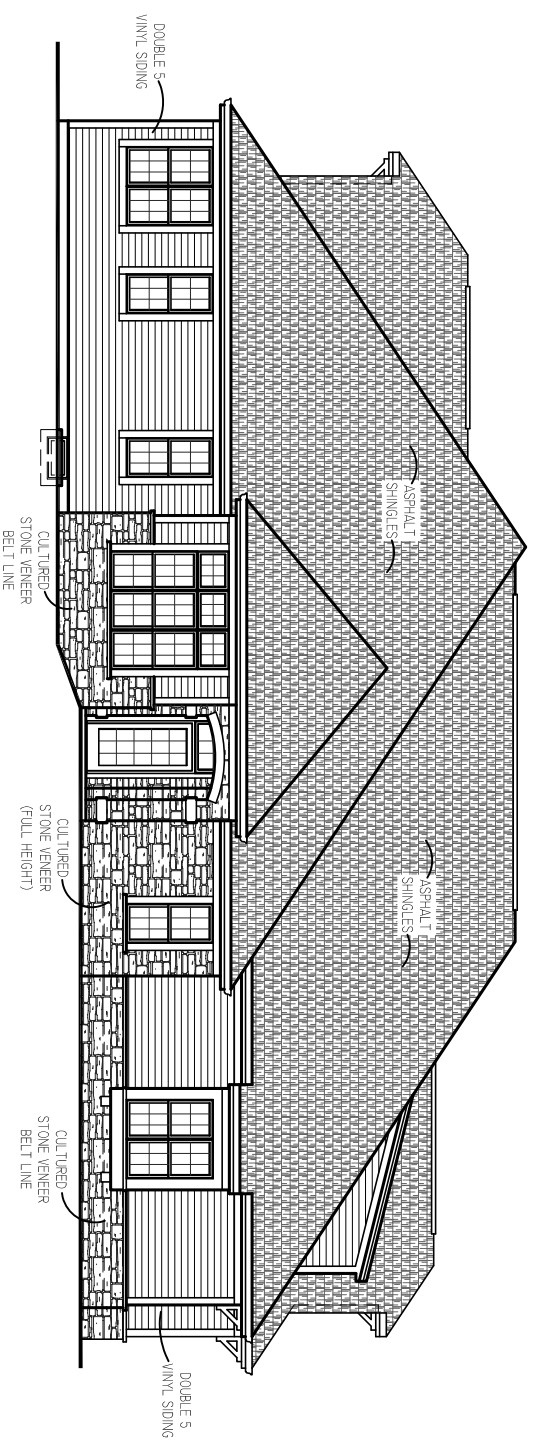


LEFT ELEVATION

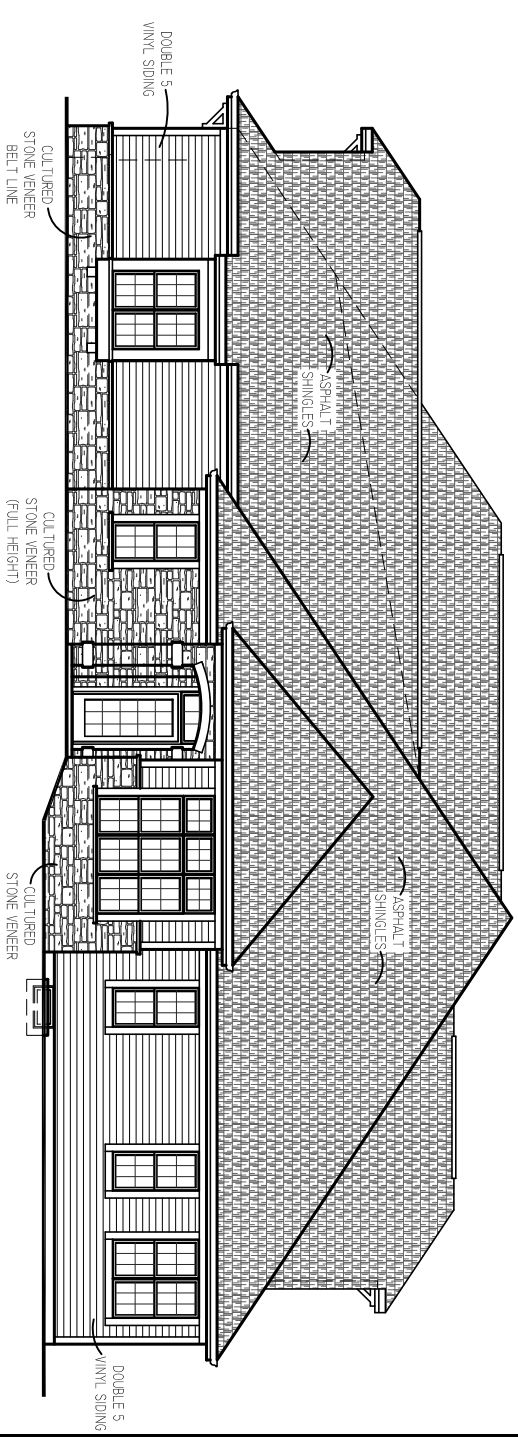

RIGHT ELEVATION

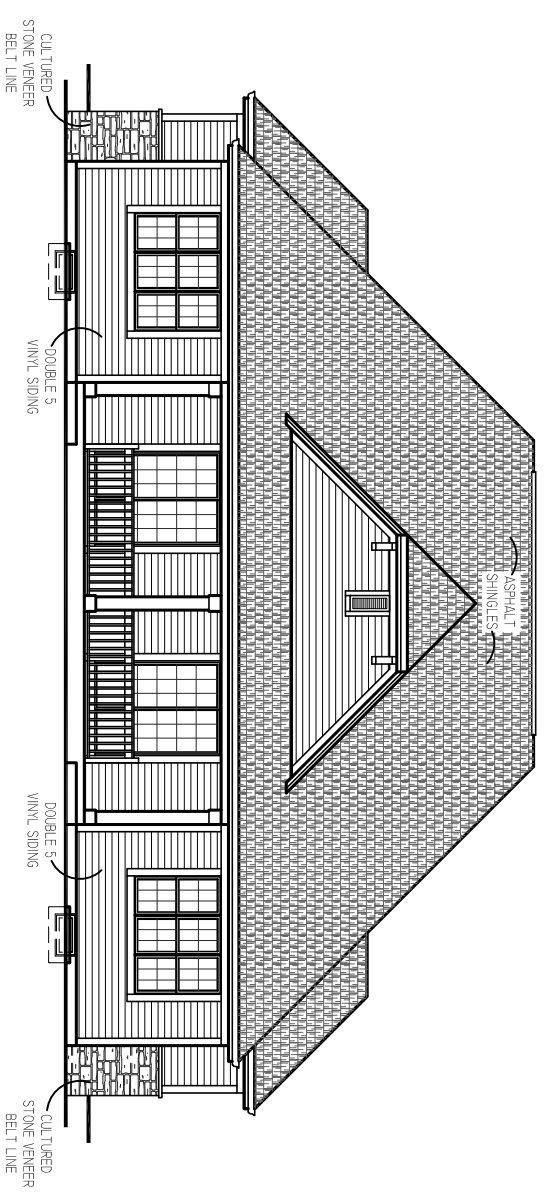

REAR ELEVATION

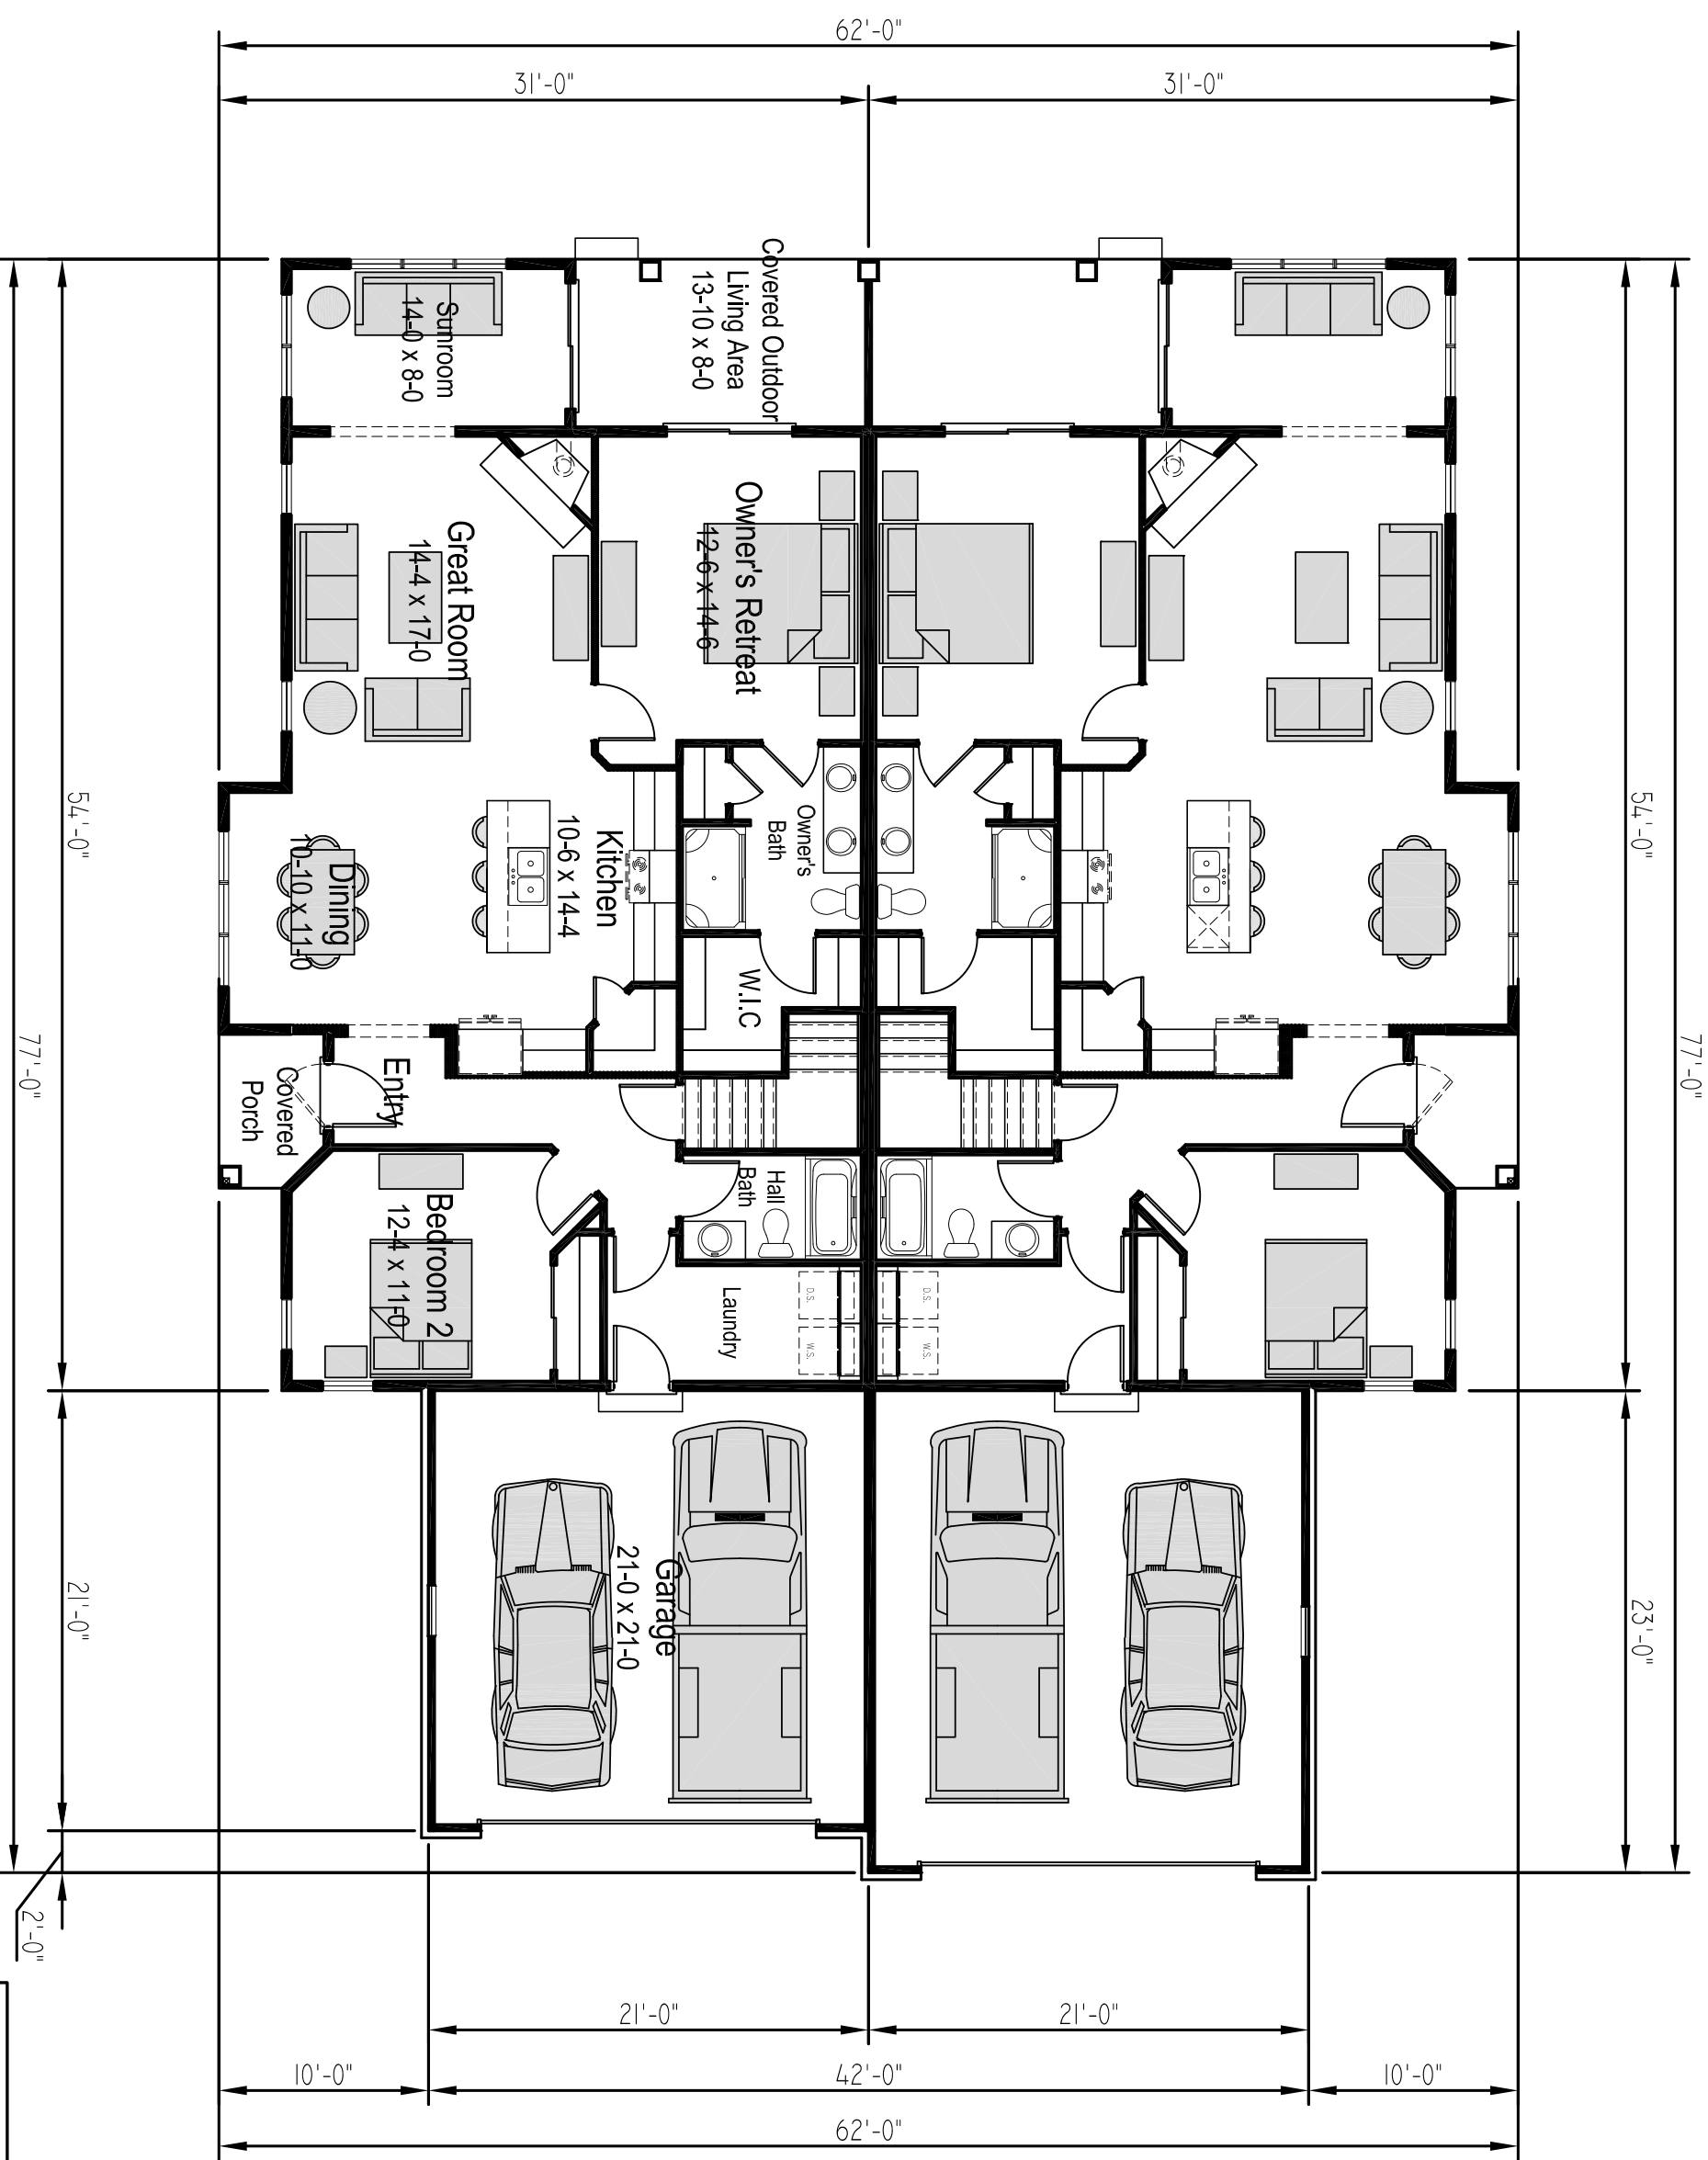

FIRST FLOOR PLAN