


KEYNOTE LEGEND	
KEY #	KEYNOTE TEXT
1	PROVIDE 2'-0"Ø CONC SUMP PIT AND PUMP
2	WATER METERS

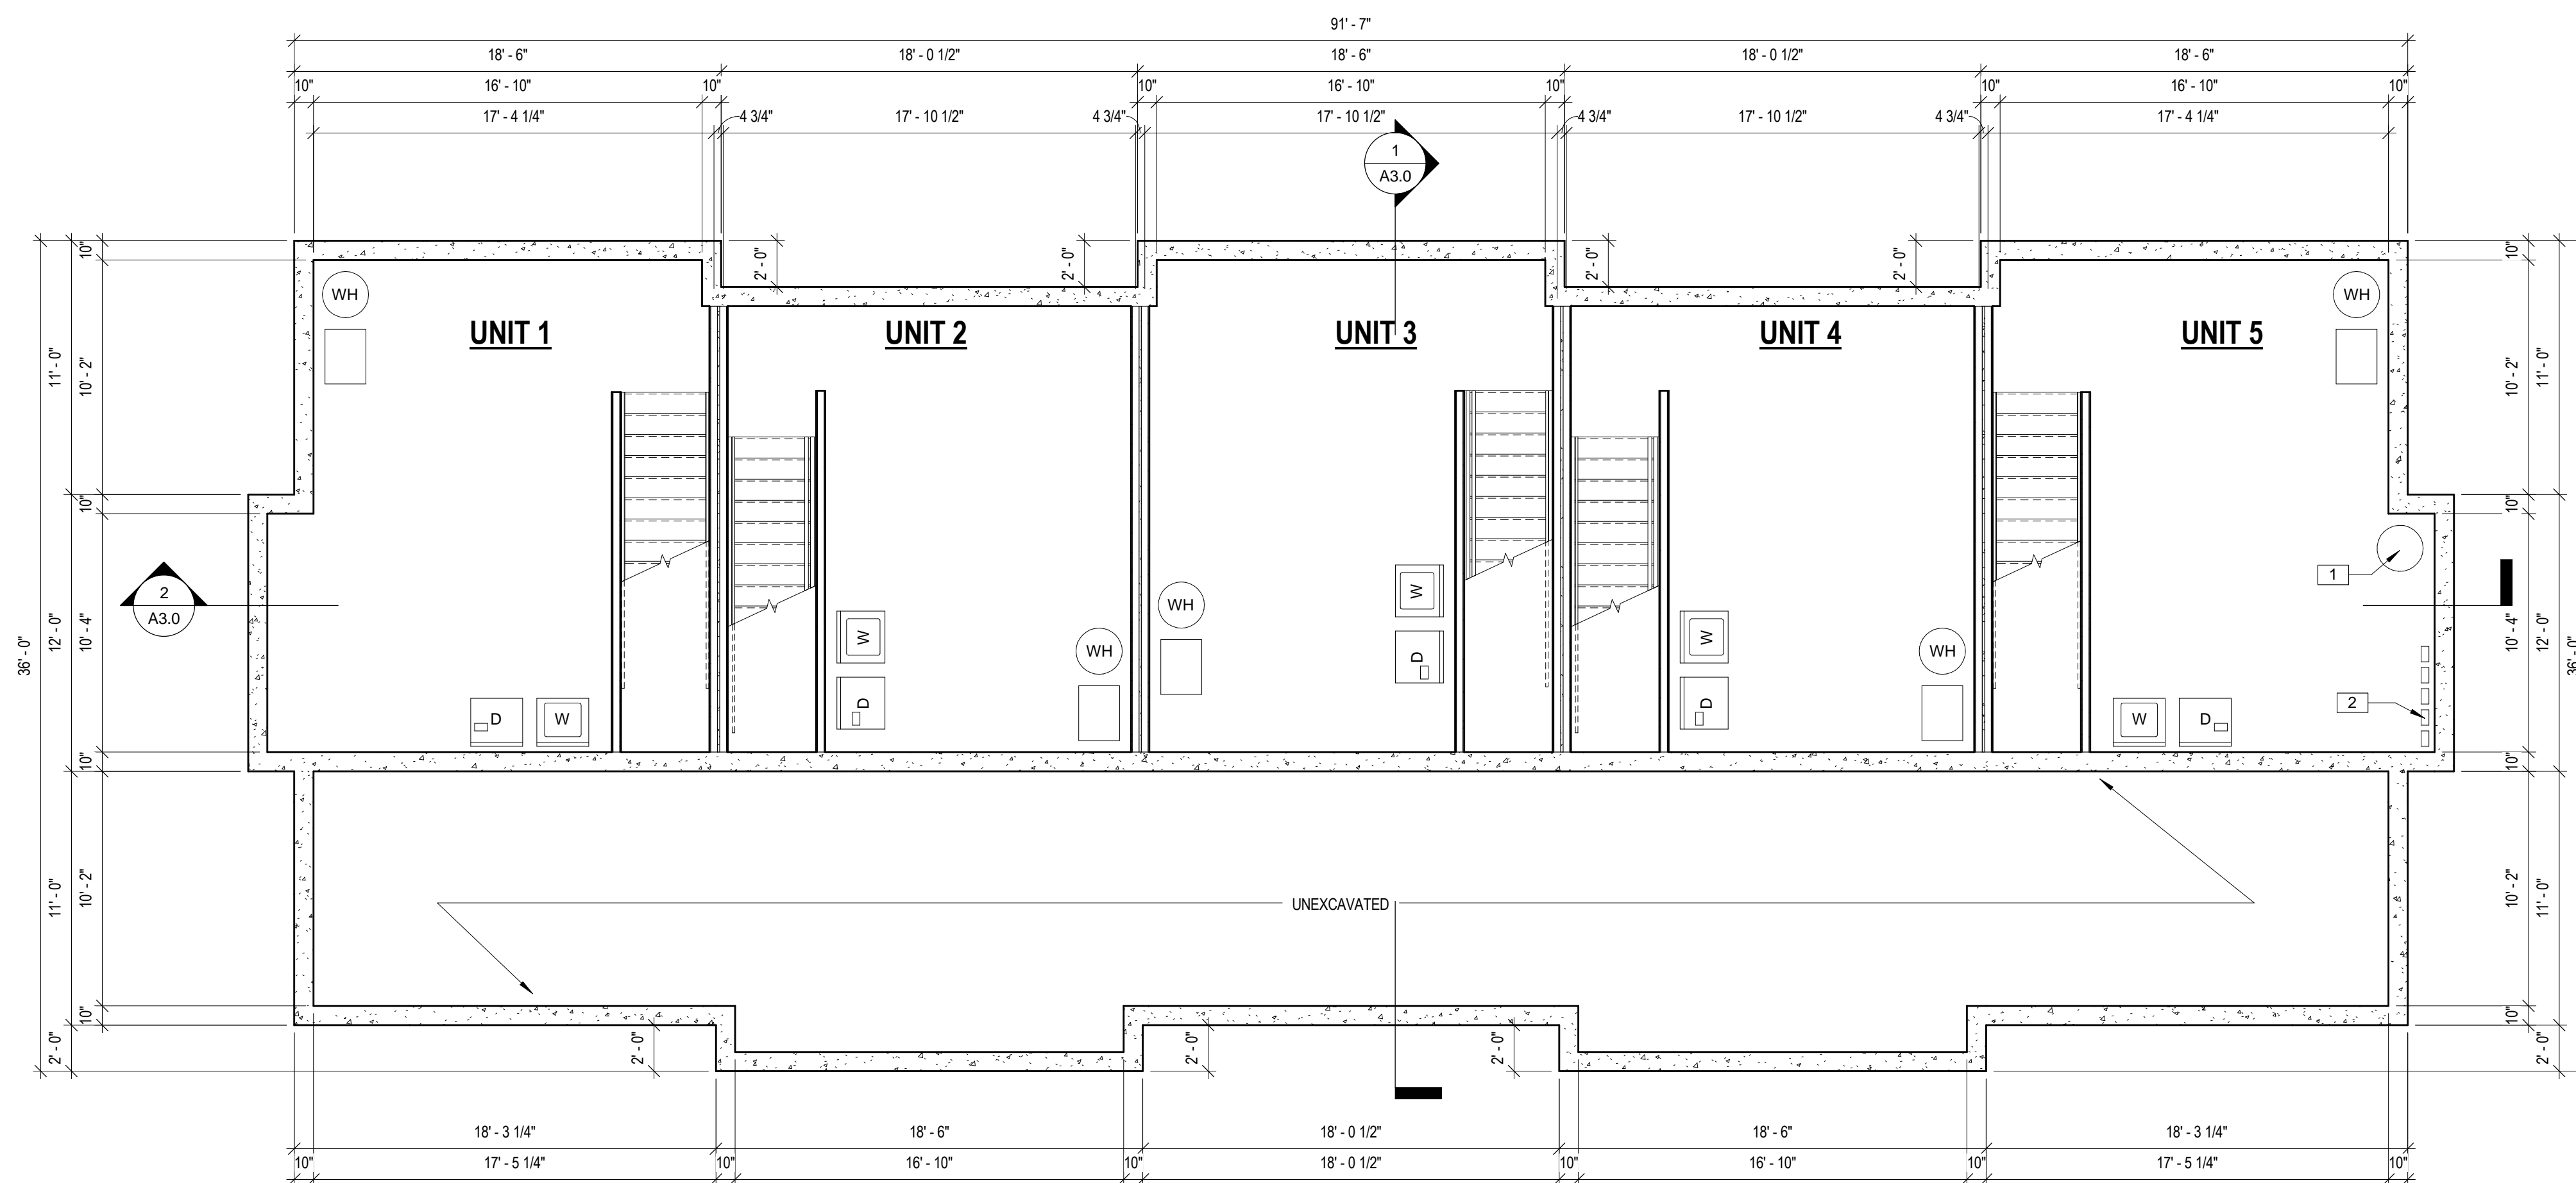

1 LOWER LEVEL PLAN
3/16" = 1'-0"

PLAN REVIEW

STANDARSKI BUILDERS
5 INDIVIDUAL TOWNHOMES
 1920 MADERA ST
 WAUKESHA, WI

SHEET TITLE

LOWER LEVEL PLAN

SCHEMATIC DESIGN

4.29.2014

PROJECT DATA

JOB NUMBER: 14-019

DRAWN BY: CDS

SHEET NUMBER: A1.0

A1.0