



eppstein uhen : architects

milwaukee 333 East Chicago Street
Milwaukee, Wisconsin 53202
telephone 414.271.5350
madison 309 West Johnson Street, Suite 202
Madison, Wisconsin 53703
telephone 608.442.5350

PROJECT INFORMATION

WMH HEART AND
VASCULAR CENTER

725 American Avenue
Waukesha, WI 53188

ISSUANCE AND REVISIONS

DATE	DESCRIPTION
06/28/2017	PLAN COMMISSION - PRELIMINARY REVIEW

KEY PLAN

SHEET INFORMATION

PROGRESS DOCUMENTS
NOT FOR CONSTRUCTION

These documents reflect progress and intent and may be subject to change, including additional detail. These are not final construction documents and should not be used for final bidding or construction-related purposes.


PROJECT MANAGER TB

PROJECT NUMBER 16375

PRELIMINARY SITE
PLAN

DS100

© Eppstein Uhen Architects, Inc.

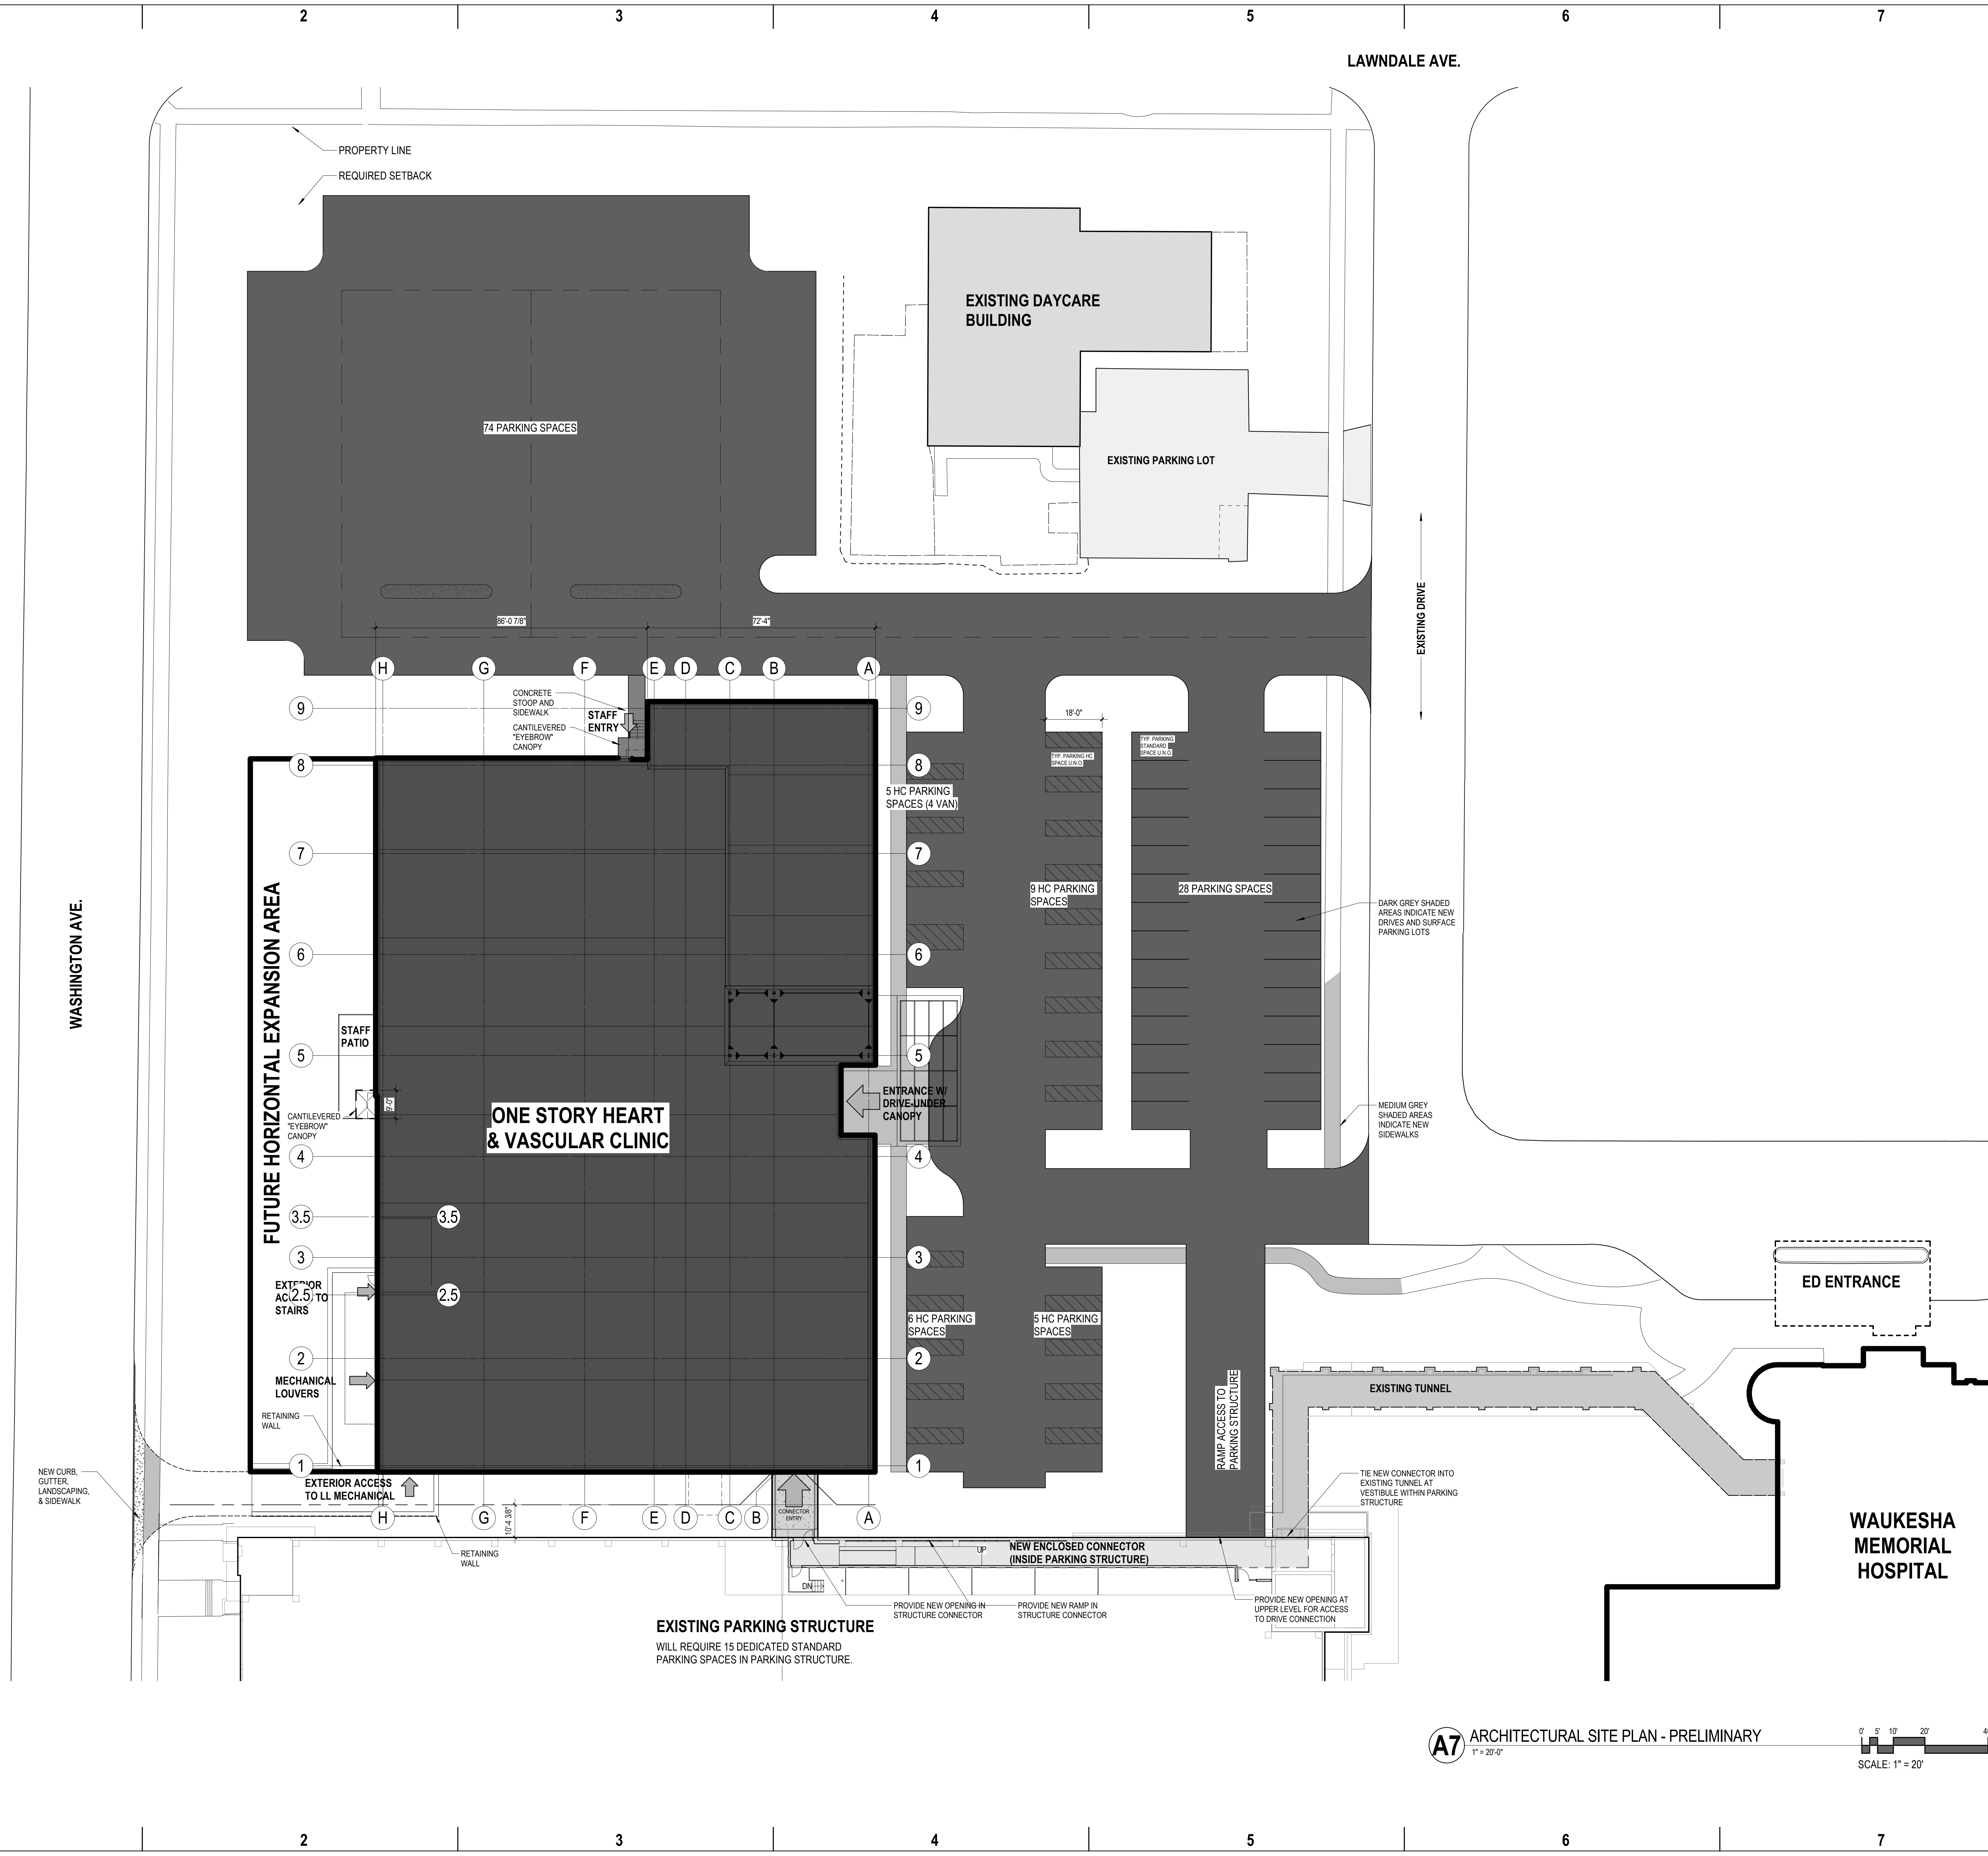

A7 ARCHITECTURAL SITE PLAN - PRELIMINARY
1" = 20'-0"

