


PROPOSED GARDEN DESIGN FOR:
PRAIRIE SONG VILLAS
CITY OF WAUKESHA
WISCONSIN



GARLAND ALLIANCE
 LANDSCAPE ARCHITECTS

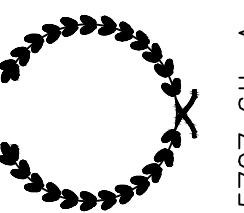

5707 6th Ave.
 Kenosha, WI 53140
 (414) 688-1641 garlandalliance@gmail.com

REVISIONS:
 AUGUST 15 2019
 AUGUST 16 2019

SCALE: 1" = 10'
 SHEET NUMBER: L1.1

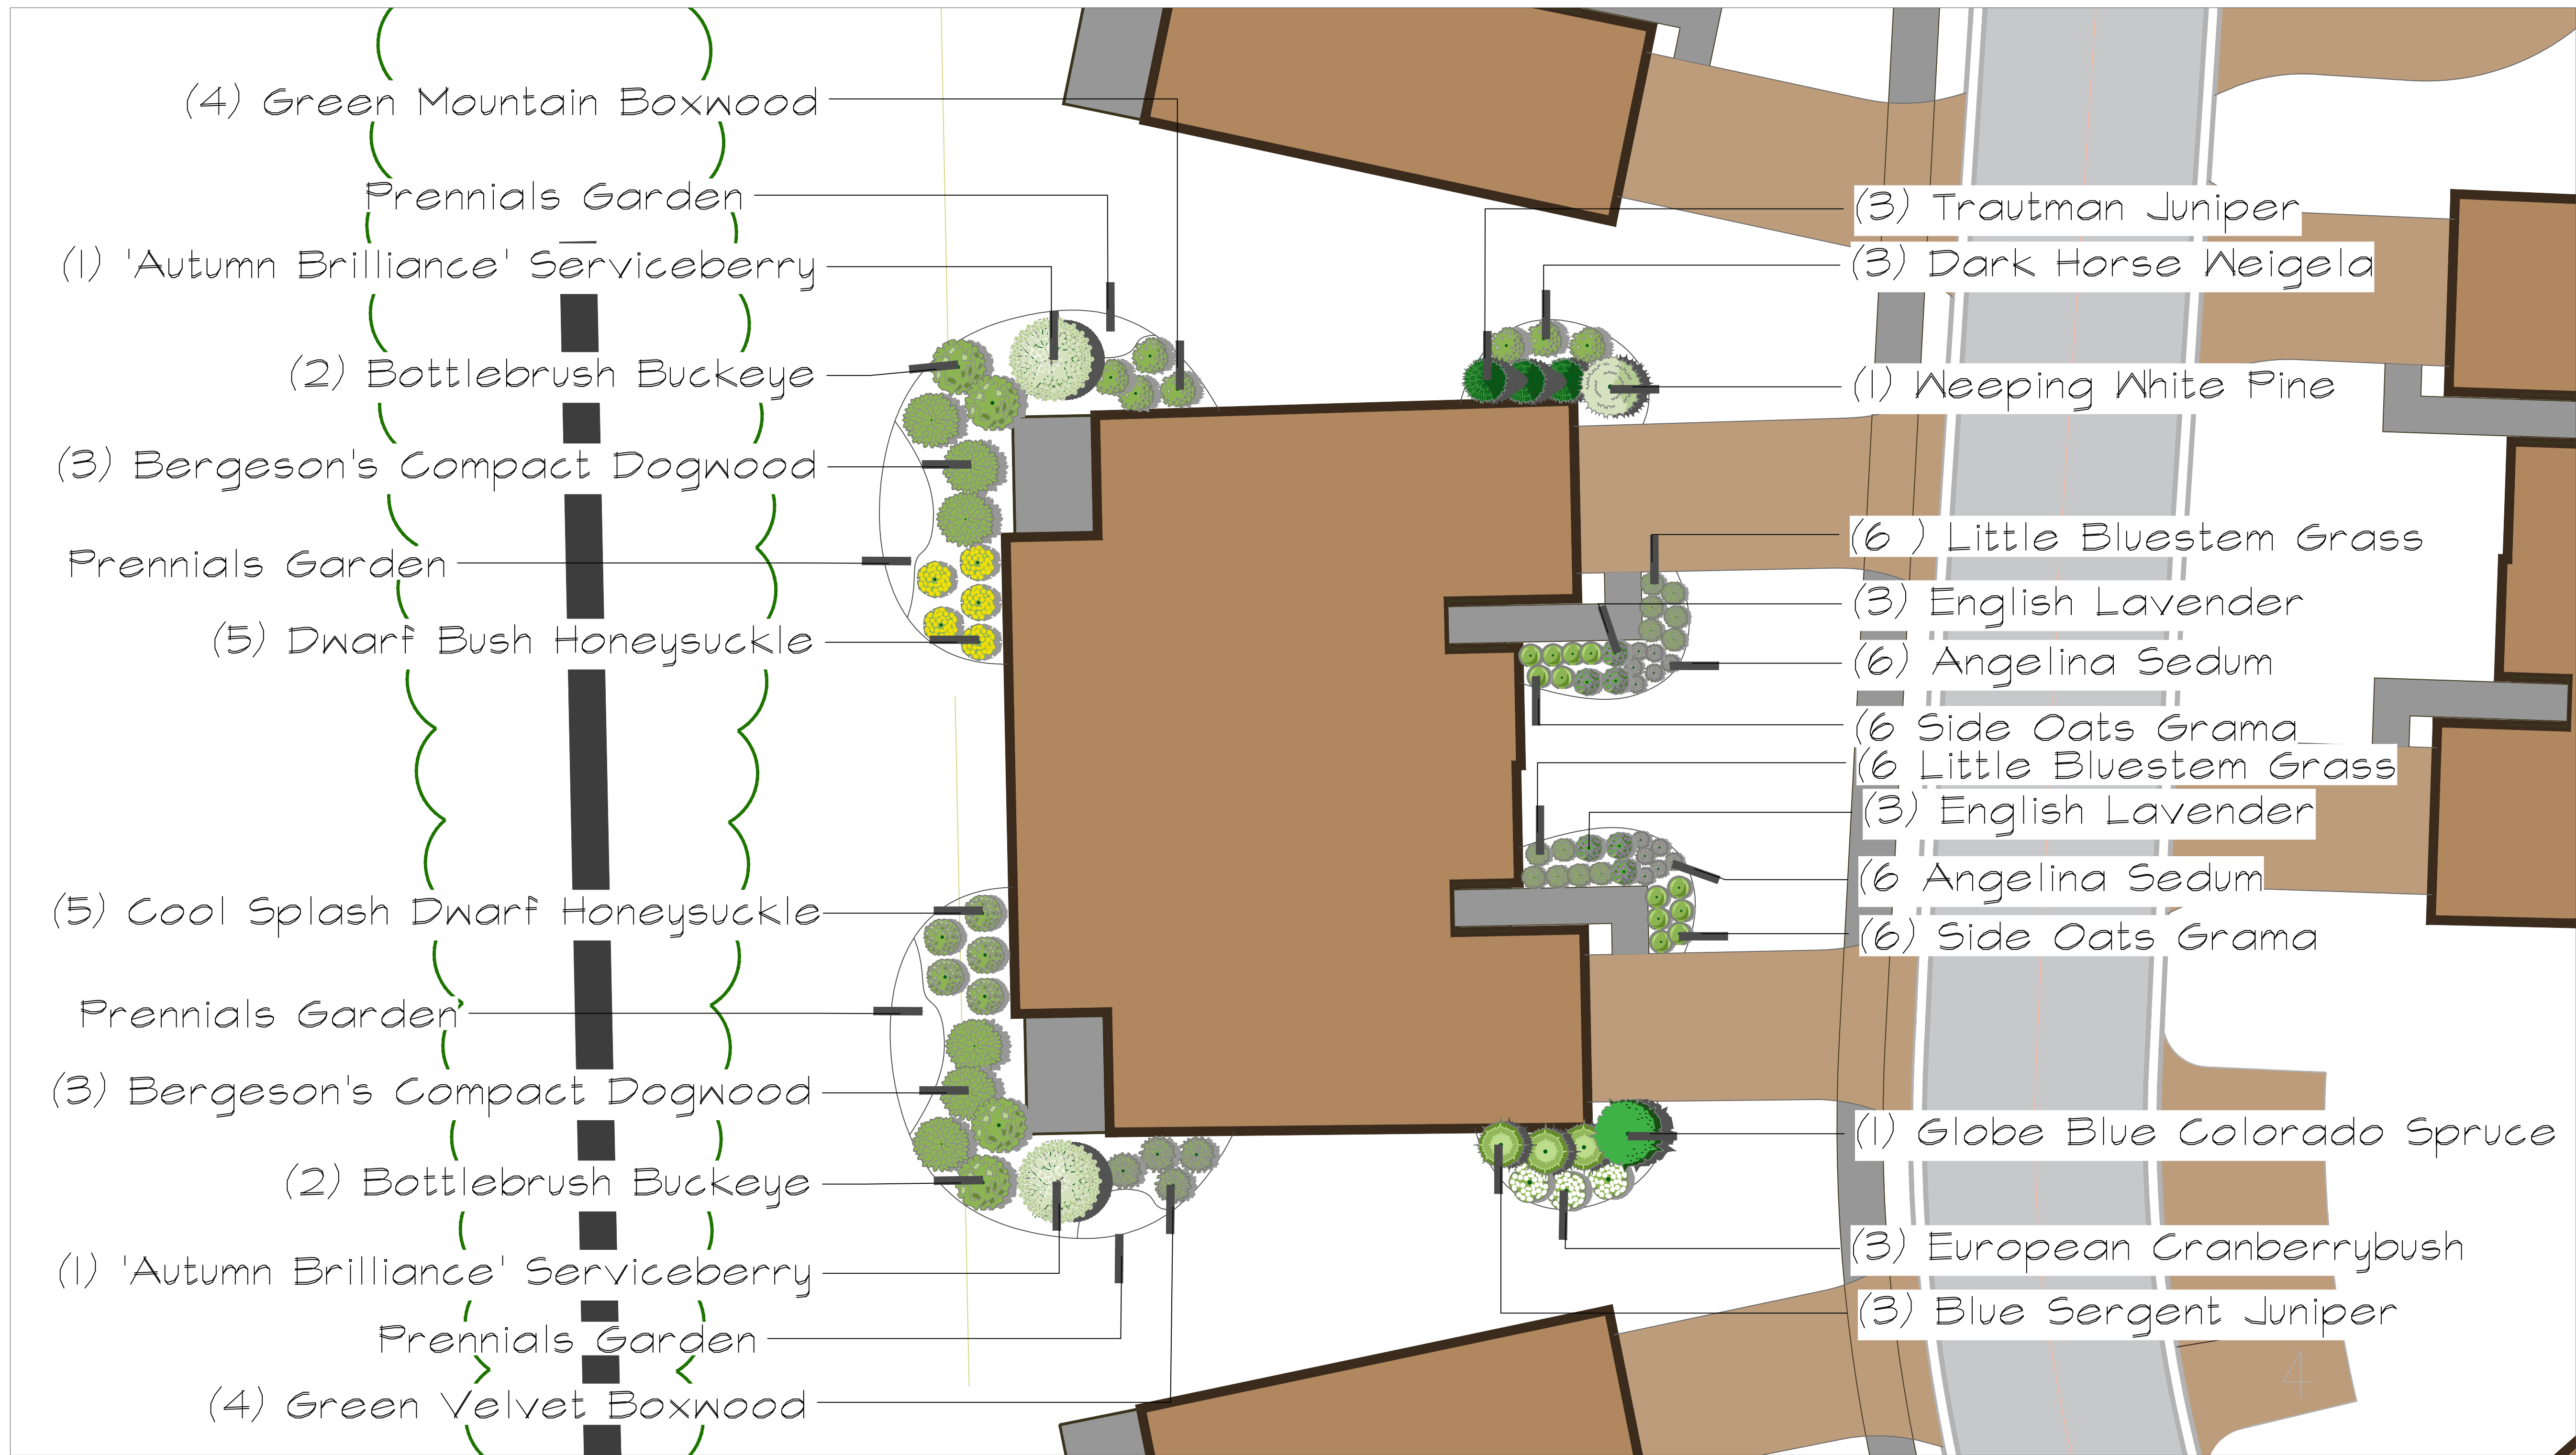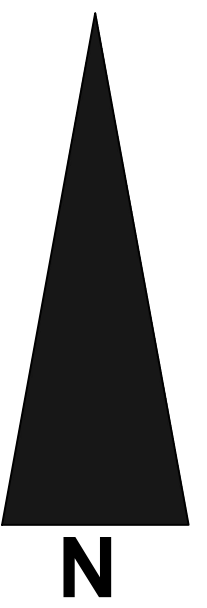

PLANTING PLAN