


REPORT IS ONLY FOR THE PURPOSES INDICATED. ALL RIGHTS RESERVED. NO PART OF THESE DRAWINGS MAY BE REPRODUCED OR TRANSMITTED IN ANY FORM OR BY ANY MEANS, ELECTRONIC OR MECHANICAL, WITHOUT THE WRITTEN PERMISSION OF LANDMARK ENGINEERING SERVICES, INC.



SURVEY PROVIDED BY:  
 LANDMARK ENGINEERING SERVICES, INC.  
 119 COOLIDGE AVENUE, SUITE 100  
 WAUKESHA, WI. 53186  
 414-719-2769

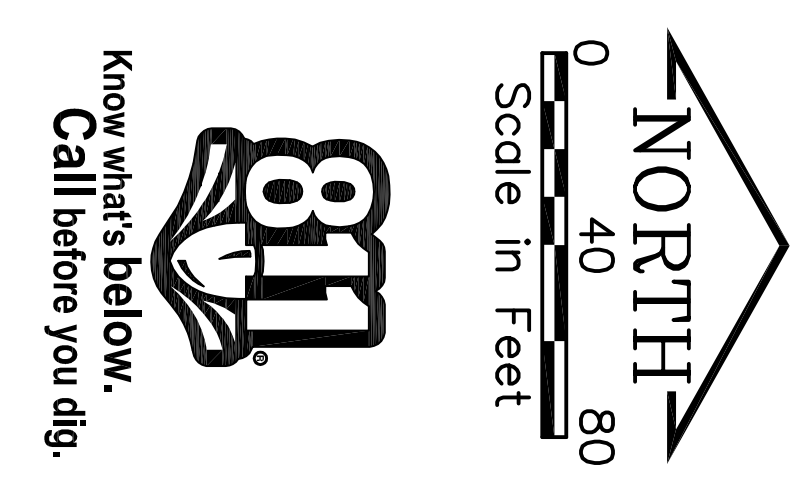

811  
 Know what's below.  
 Call before you dig.

REVISIONS		
NO.	ITEM	DATE

PLOTTING SCALE: 1" = 40'  
 DESIGNED BY: KCH  
 DRAWN BY: JBB  
 CHECKED BY: KCH  
 DATE: MAY 28, 2014

**McClure**  
 Engineering Associates, Inc.  
 5417 North 118th Court  
 (414) 616-4880  
 Milwaukee, Wisconsin 53225  
 FAX (414) 616-4885

**TOPOGRAPHIC SURVEY**  
**GOOD HARVEST MARKET II, LLC**  
 1850 MEADOW LANE  
 WAUKESHA, WI  
 262-544-9380  
 JOB NUMBER: 08-15-13-025