



PROPOSED GARDEN DESIGNS FOR:

STILLWATER VILLAS
WAUKESHA, WI

GARDENS BY GARLAND, INC
LANDSCAPE ARCHITECTS



3610 N. OAKLAND AVENUE, SUITE 3RS
SHOREWOOD, WISCONSIN 53211
(414) 962-1602. TIM@GARDENSBYGARLAND.COM

REVISIONS

12/10/2014

01/02/2015

SCALE: 1' = 50'

SHEET 02



3 - Blue Muffin Viburnum



10 - Bold Grass



36 - Creeping Sedum



1 - Ann Magnolia




1 - Dwarf Globe Spruce
'Pumila'



9 - Green Velvet Boxwood



24 - Tetraploid Lily

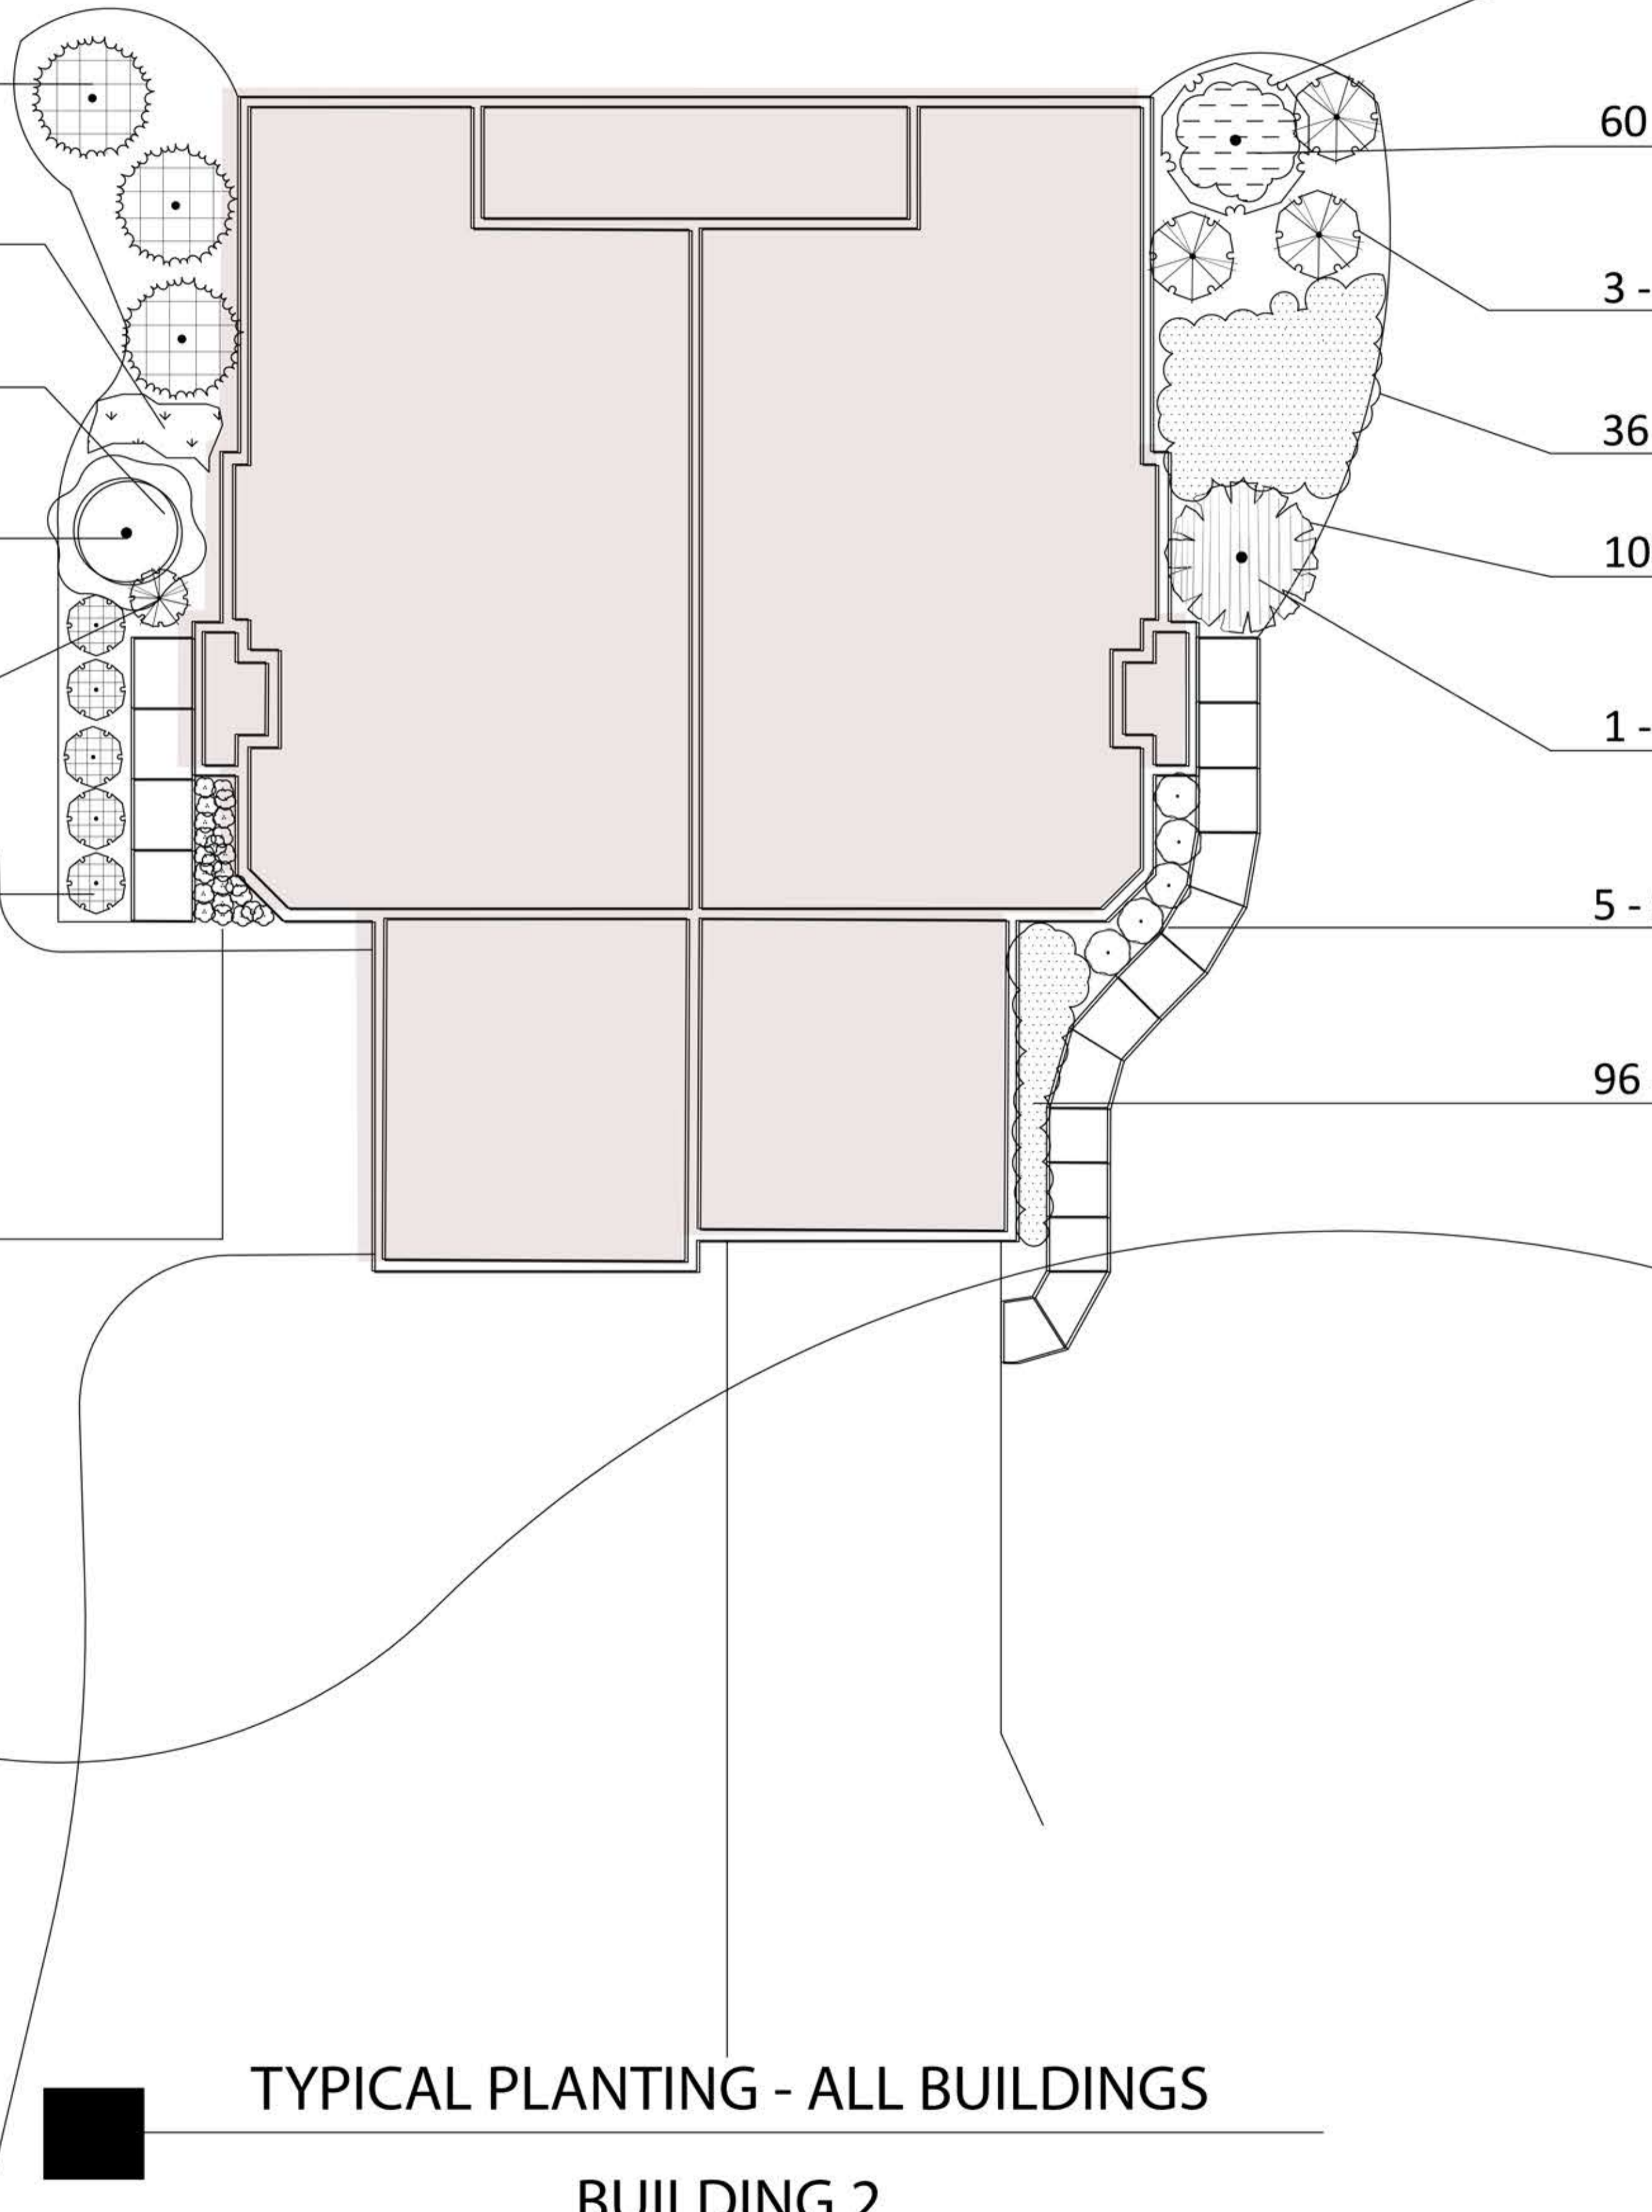

1 - Cumulus Serviceberry



60 - Coral Bells



3 - Taunton Yews



36 - Hosta



108 - Archangel



1 - Korean Spice



5 - Sikes Hydrangea



96 - Astilbe



TYPICAL PLANTING - ALL BUILDINGS

BUILDING 2

**Please reference Sheet 03
for Master Plant Schedule*