

1 2 3 4 5 6 7

A


B

C

D


E

F

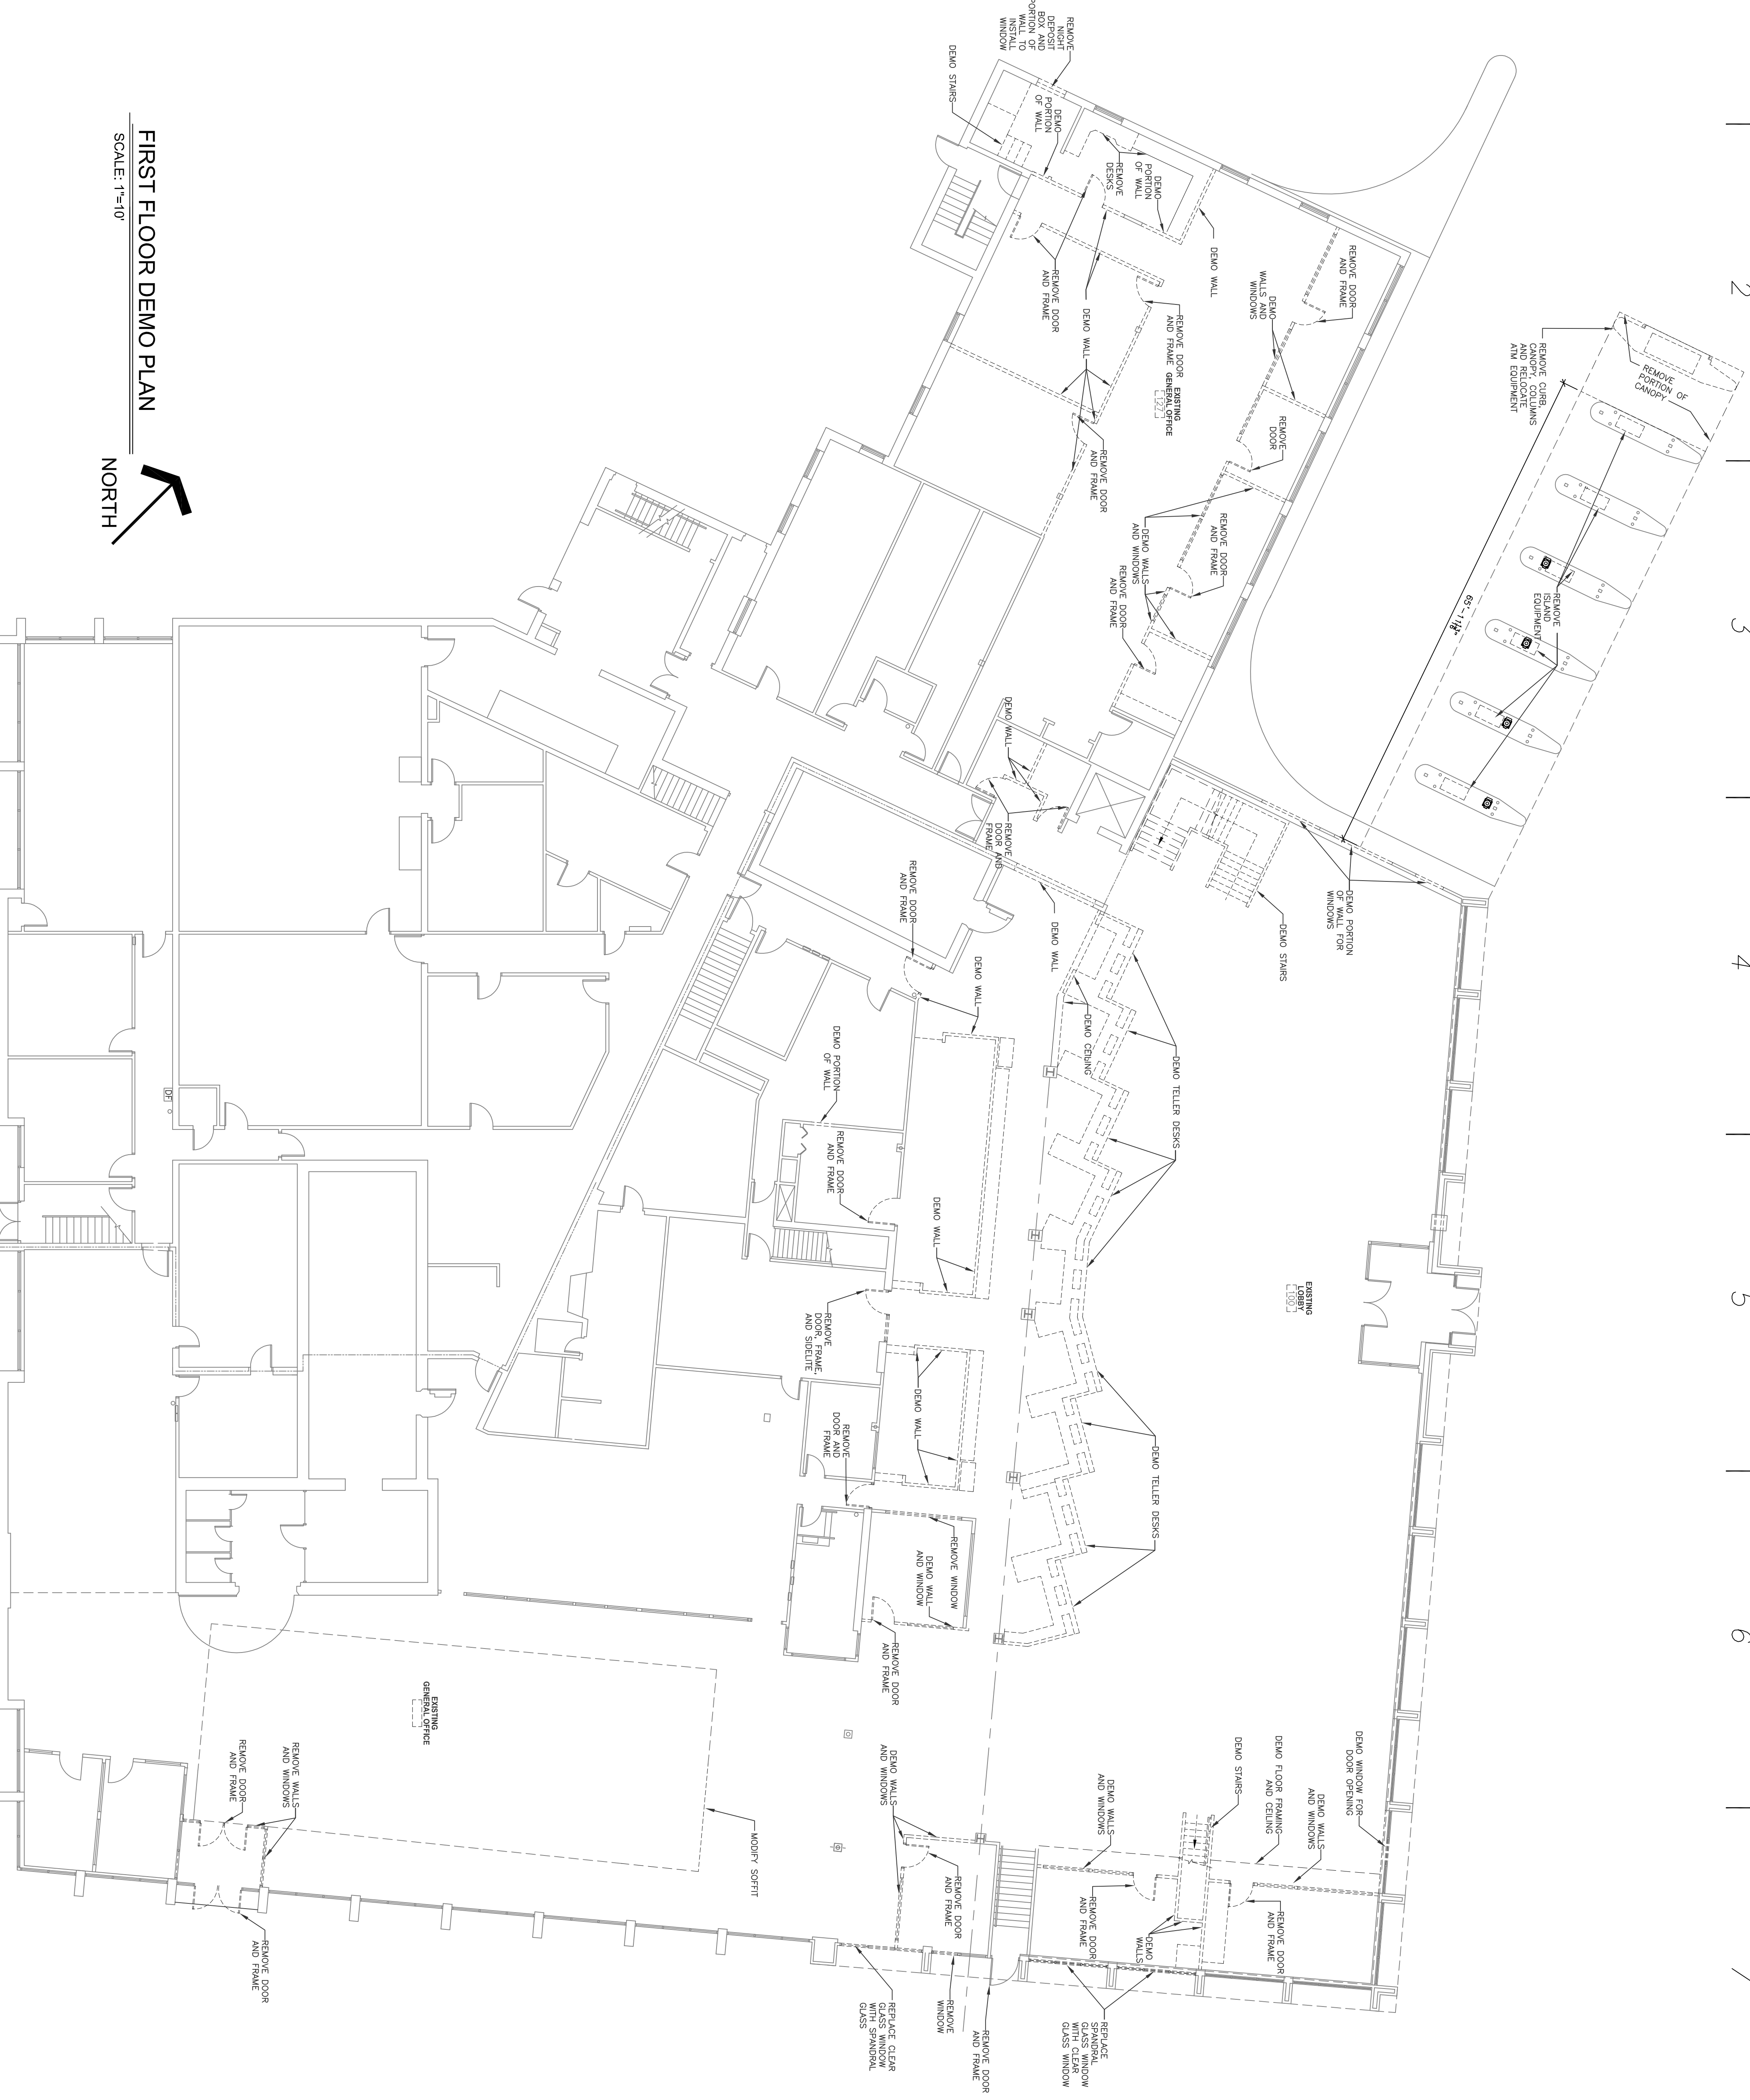

FIRST FLOOR DEMO PLAN

SCALE: 1"=10'

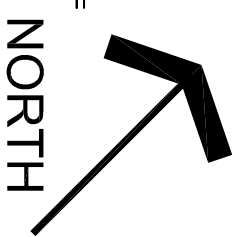

PROJECT #

1400


ARCHITECT

Architects
Nouveau
 W16767 COLLEGE AVENUE
 MUSKEGO, WI 53150
 PHONE: 414-380-6180

CONTRACTOR

GENERALIST

STIER CONSTRUCTION INC.
 N8 W22195 JOHNSON DRIVE
 SUITE 160
 WAUKESHA, WI 53186
 P: 262-574-0306
 F: 262-574-0313

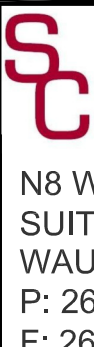

PROJECT TITLE

RENOVATION OF
WAUKESHA STATE BANK
 151 EAST ST. PAUL AVE
 WAUKESHA, WI 53187

SHEET TITLE

FIRST FLOOR DEMO PLAN

DATE	REVISION #
7-7-2014	DESIGNATION
	PLAN COMMISSION
	SUBMITTAL SET

SCALE (U.O.N.)

SHEET NUMBER

D1.0