

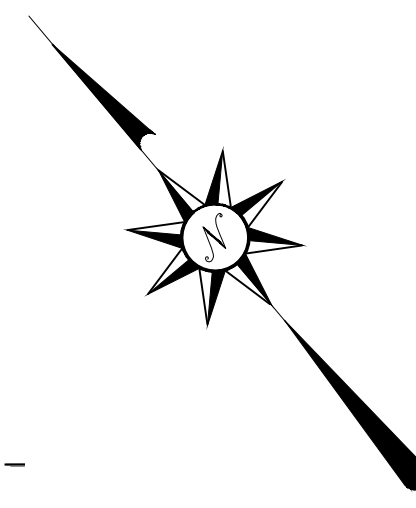


**PRELIMINARY
NOT FOR CONSTRUCTION**

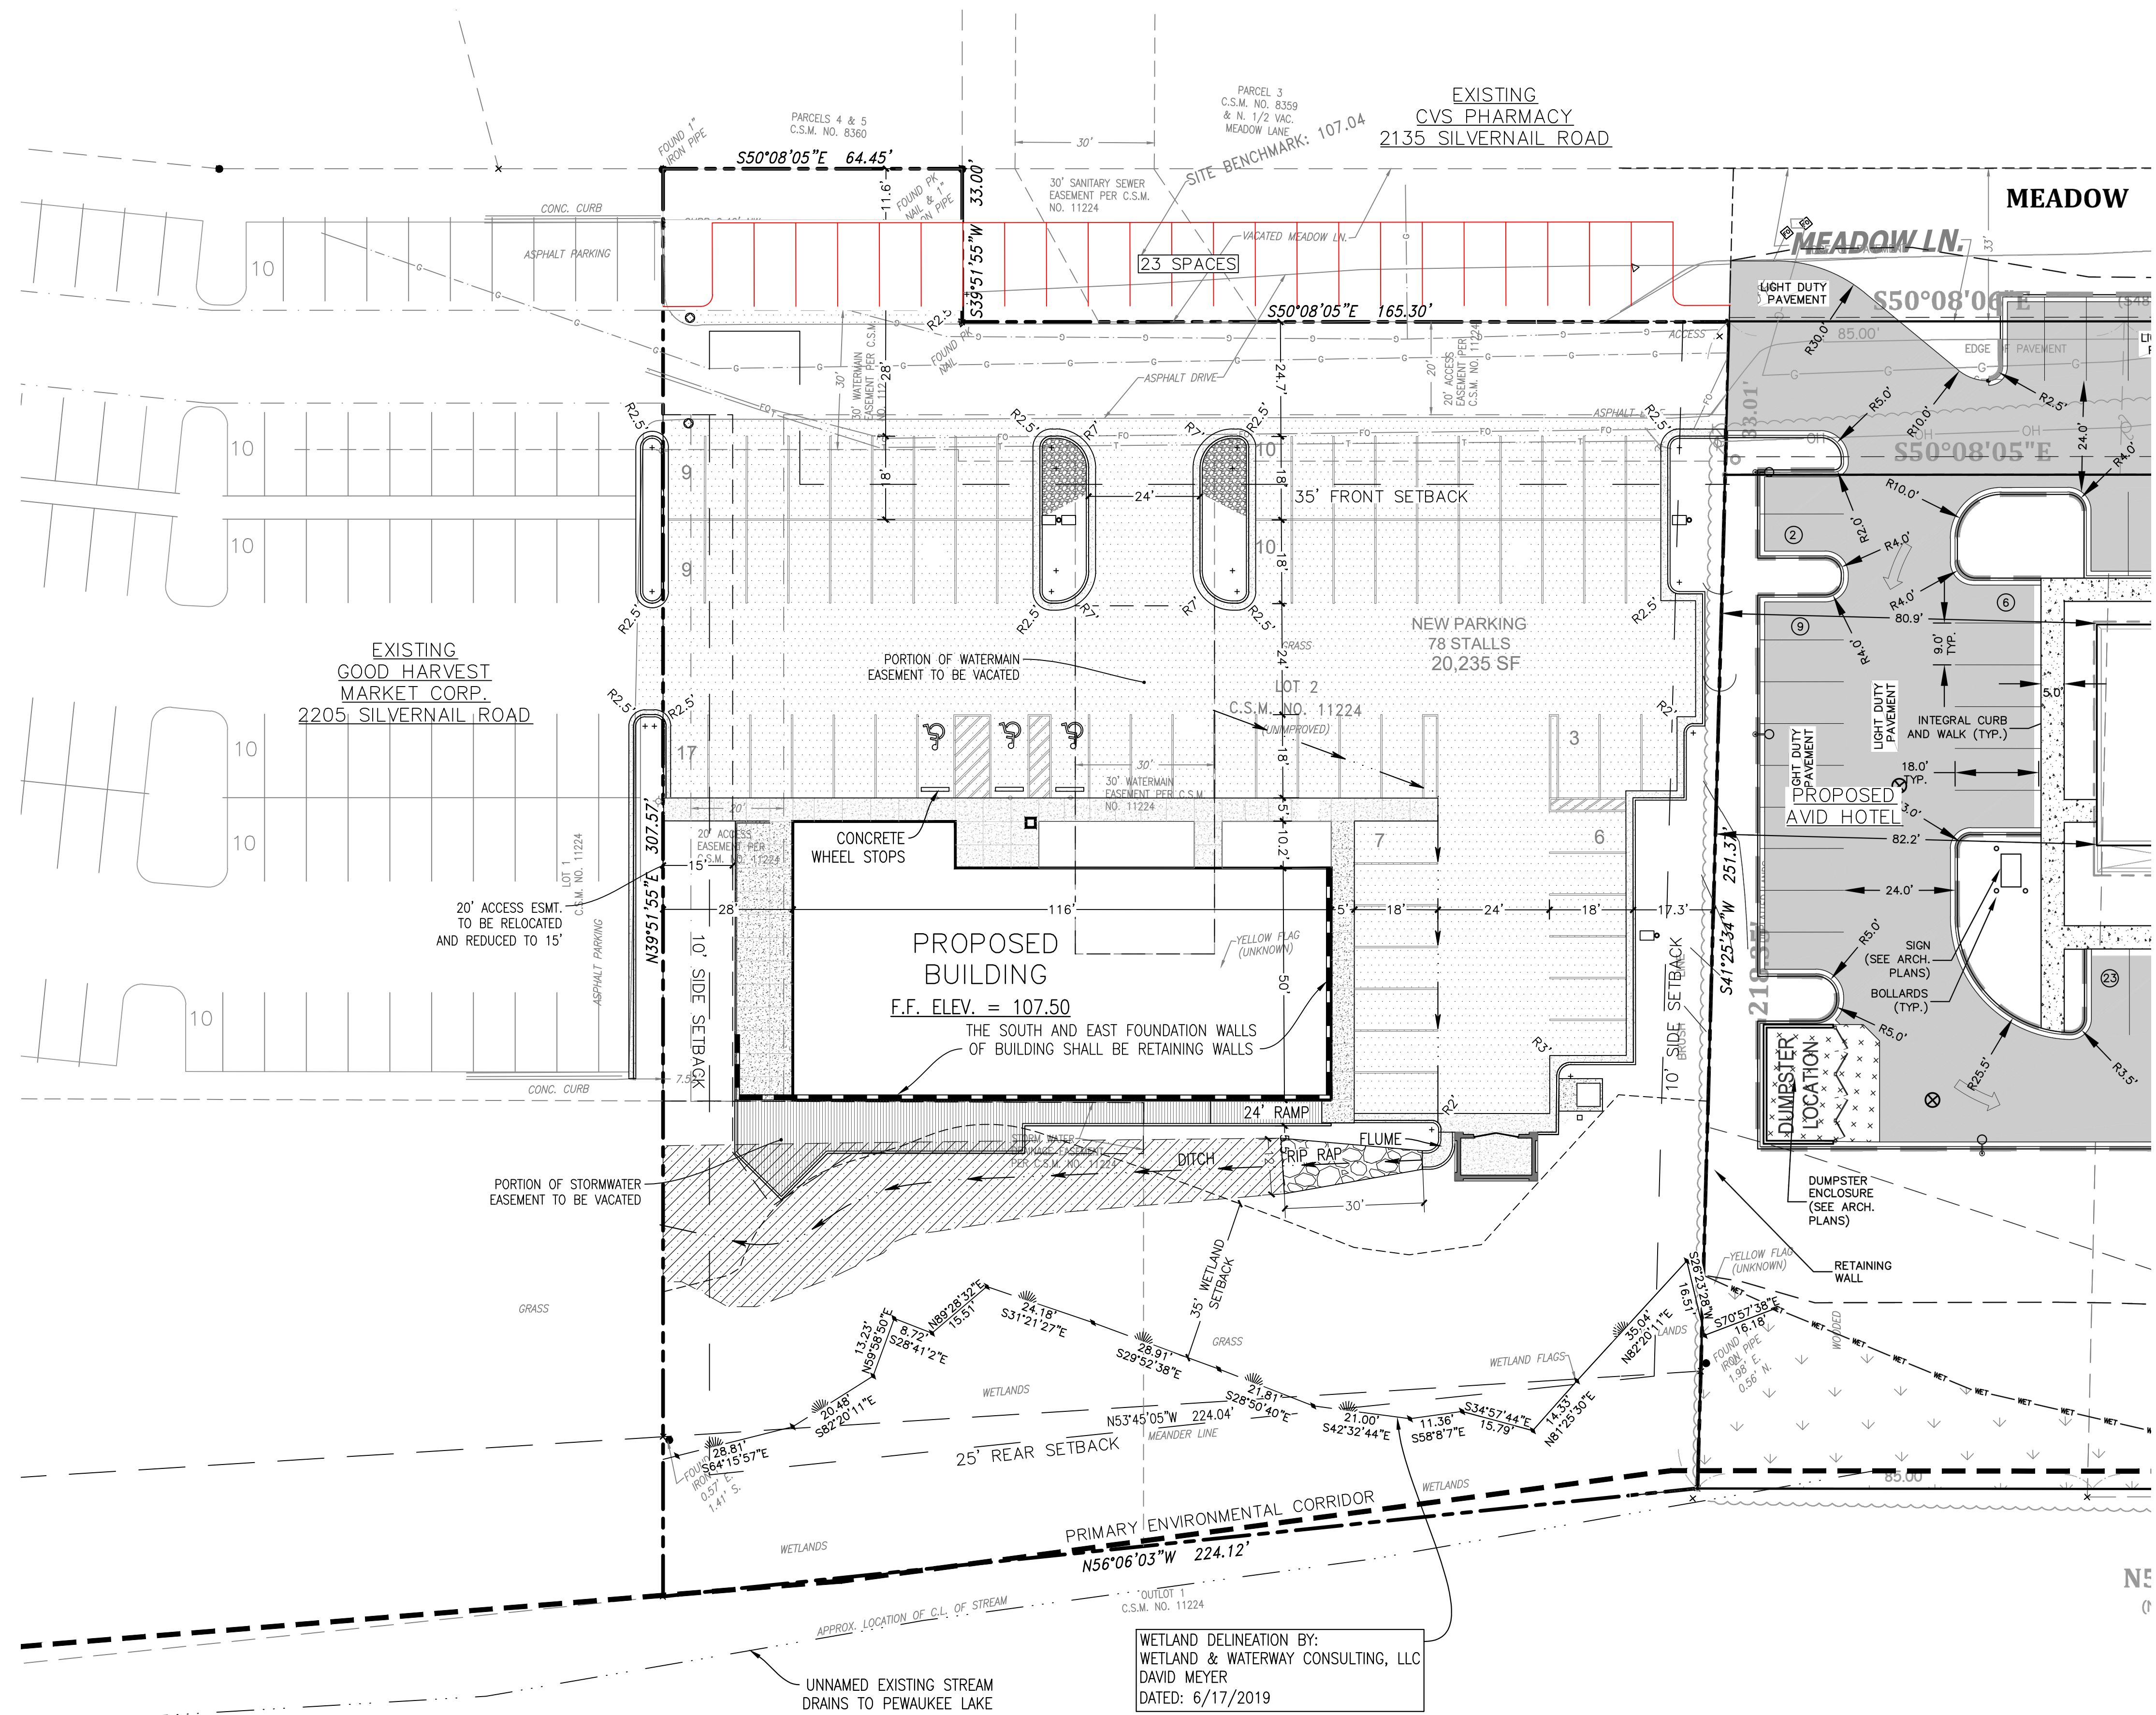

DIGGERS HOTLINE
 Toll Free (800) 242-8511
 Milwaukee Area (414) 259-1181
 Hearing Impaired TDD (800) 542-2289
 www.DiggersHotline.com

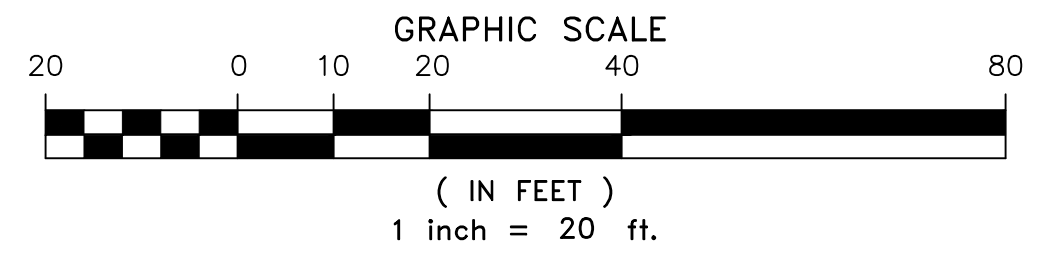


**PRELIMINARY
NOT FOR CONSTRUCTION**

DATE	DESCRIPTION
X-XX-XX	

PROJECT TEAM	ISSUE
PROJECT MANAGER: initials	1
PROJECT ENGINEER: initials	
DESIGNER: initials	
CAD TECHNICIAN: LDH	

ADDED PARKING SUMMARY
4/07/2016

<p>Site Engineering Services 2920 Oakwood Road Suite 107-14960 262-367-14960 office marty.worden@att.net email Martin D. Worden, PE Civil Engineer/Consultant</p> 	<p>PROPOSED PARKING EXHIBIT for Harvest Square 2201 Silvernail Road City of Waukesha, Waukesha County, Wisconsin</p>
--	---

SCALE: 1"=20'
PROJECT NO. 19002
DATE: 8/06/2019
SHEET NUMBER
CE-2