



- EXTERIOR MATERIALS**
- STONE: BLACK FOREST
  - SIDING: ENGLISH WEDGEWOOD
  - FASCIA: WHITE
  - SOFFIT: WHITE
  - CORNER POSTS: WHITE
  - ROOFING: ESTATE GRAY
  - ENTRY DOORS: BURGUNDY
  - GARAGE DOOR: WHITE

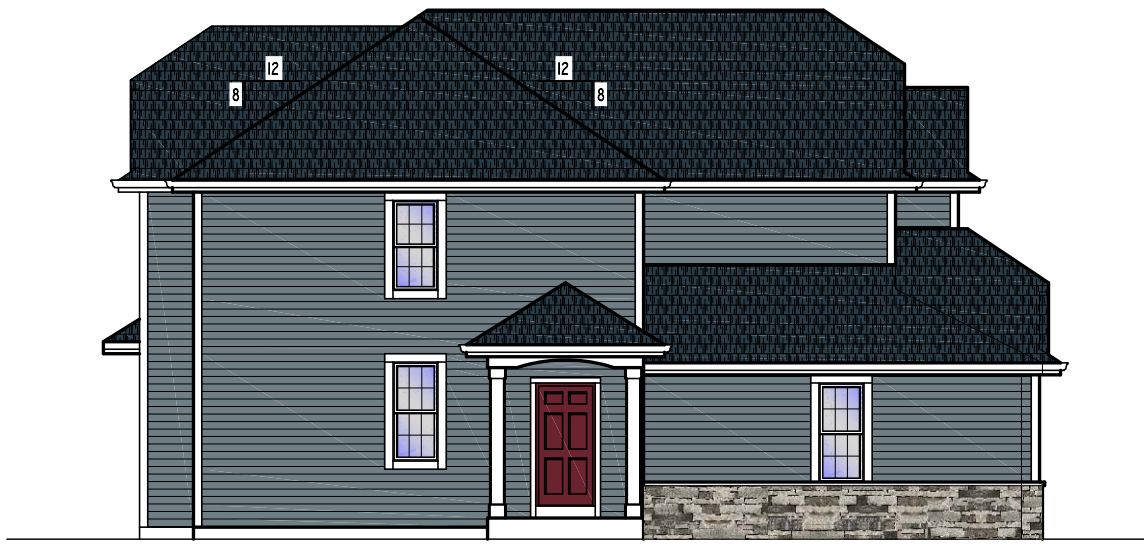


**PRAIRIE SONG COURTYARDS  
A CONDOMINIUM DEVELOPMENT**  
SCALE: 3/16" = 1'-0"  
5/21/19

*SQUARE FOOTAGE:*  
1ST FLOOR - 660 SQ. FT.  
2ND FLOOR - 842 SQ. FT.  
TOTAL 1502 SQ. FT.  
GARAGE AREA - -  
OVERALL WIDTH - 100'-1 1/2"  
OVERALL DEPTH - 51'-0"

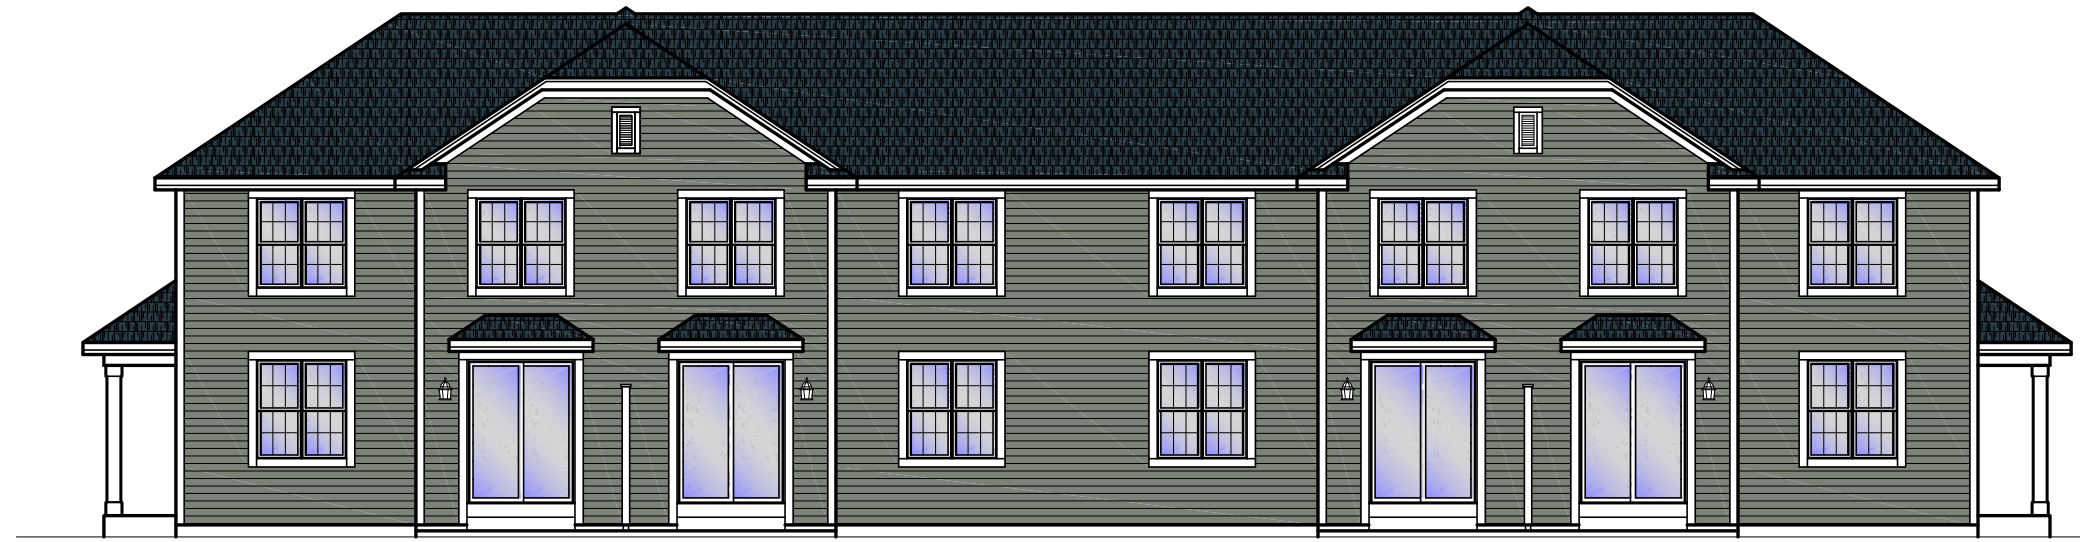


- EXTERIOR MATERIALS**
- STONE: BLACK FOREST
  - SIDING: DEEP GRANITE
  - FASCIA: WHITE
  - SOFFIT: WHITE
  - CORNER POSTS: WHITE
  - ROOFING: ESTATE GRAY
  - ENTRY DOORS: BURGUNDY
  - GARAGE DOOR: WHITE

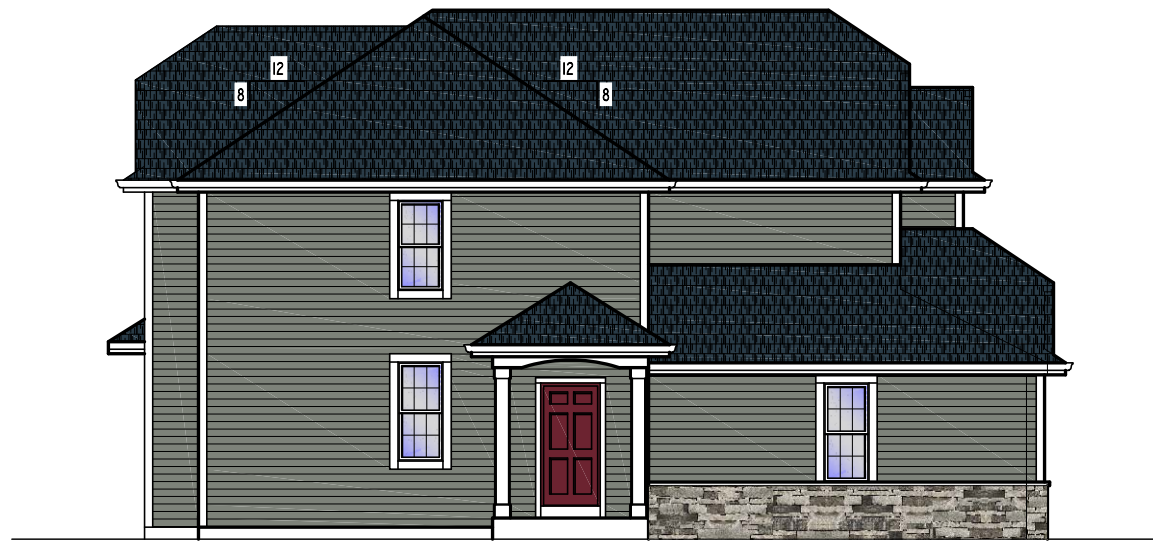

**PRAIRIE SONG COURTYARDS  
A CONDOMINIUM DEVELOPMENT  
SCALE: 3/16" = 1'-0"  
5/21/19**

*SQUARE FOOTAGE:*  
 1ST FLOOR - 660 SQ. FT.  
 2ND FLOOR - 842 SQ. FT.  
 TOTAL 1502 SQ. FT.  
 GARAGE AREA - -  
 OVERALL WIDTH - 100'-1 1/2"  
 OVERALL DEPTH - 51'-0"

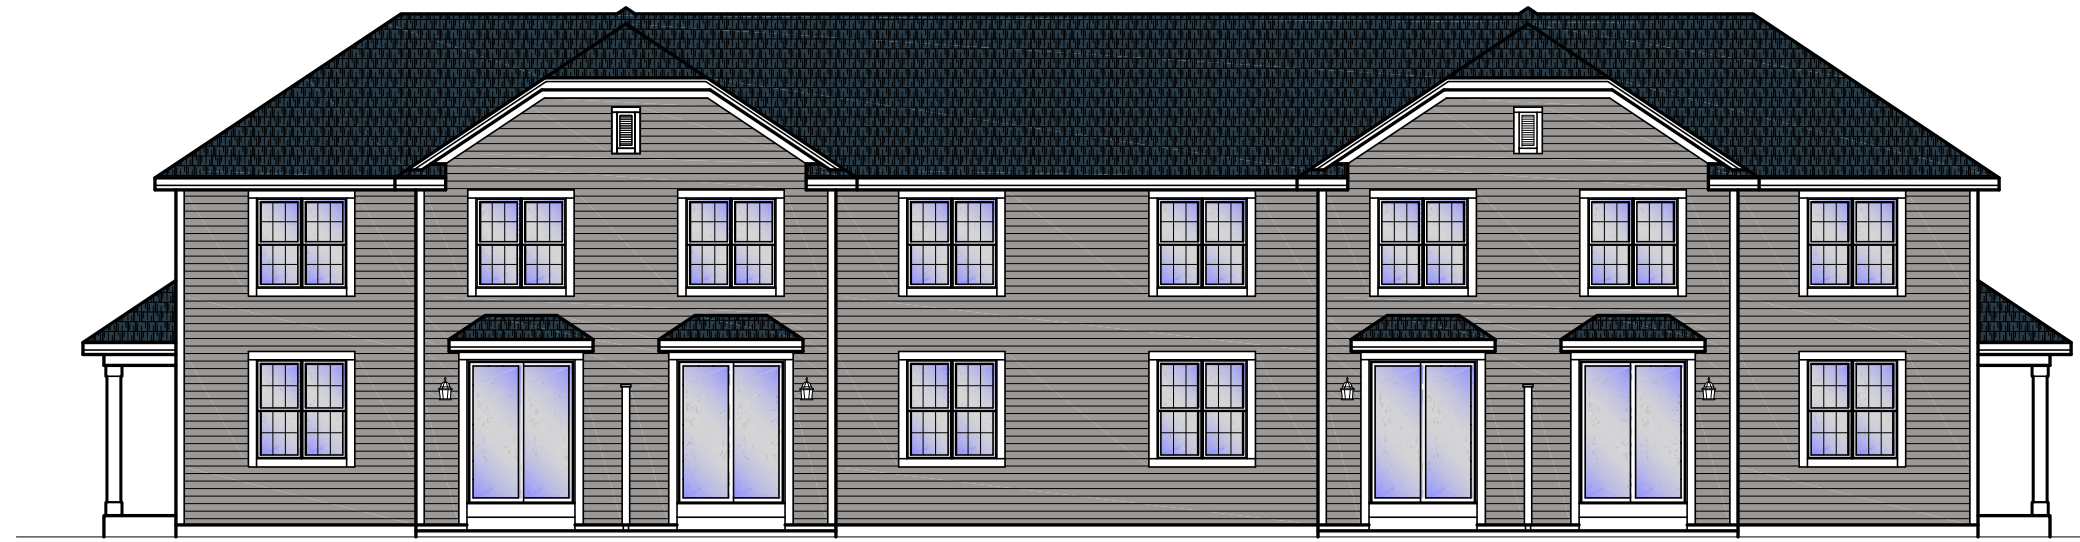


- EXTERIOR MATERIALS**
- STONE: BLACK FOREST
  - SIDING: HARBOR GREY
  - FASCIA: WHITE
  - SOFFIT: WHITE
  - CORNER POSTS: WHITE
  - ROOFING: ESTATE GRAY
  - ENTRY DOORS: BURGUNDY
  - GARAGE DOOR: WHITE



**PRAIRIE SONG COURTYARDS  
A CONDOMINIUM DEVELOPMENT  
SCALE: 3/16" = 1'-0"  
5/21/19**

*SQUARE FOOTAGE:*  
 1ST FLOOR - 660 SQ. FT.  
 2ND FLOOR - 842 SQ. FT.  
 TOTAL 1502 SQ. FT.  
 GARAGE AREA - -  
 OVERALL WIDTH - 100'-1 1/2"  
 OVERALL DEPTH - 51'-0"

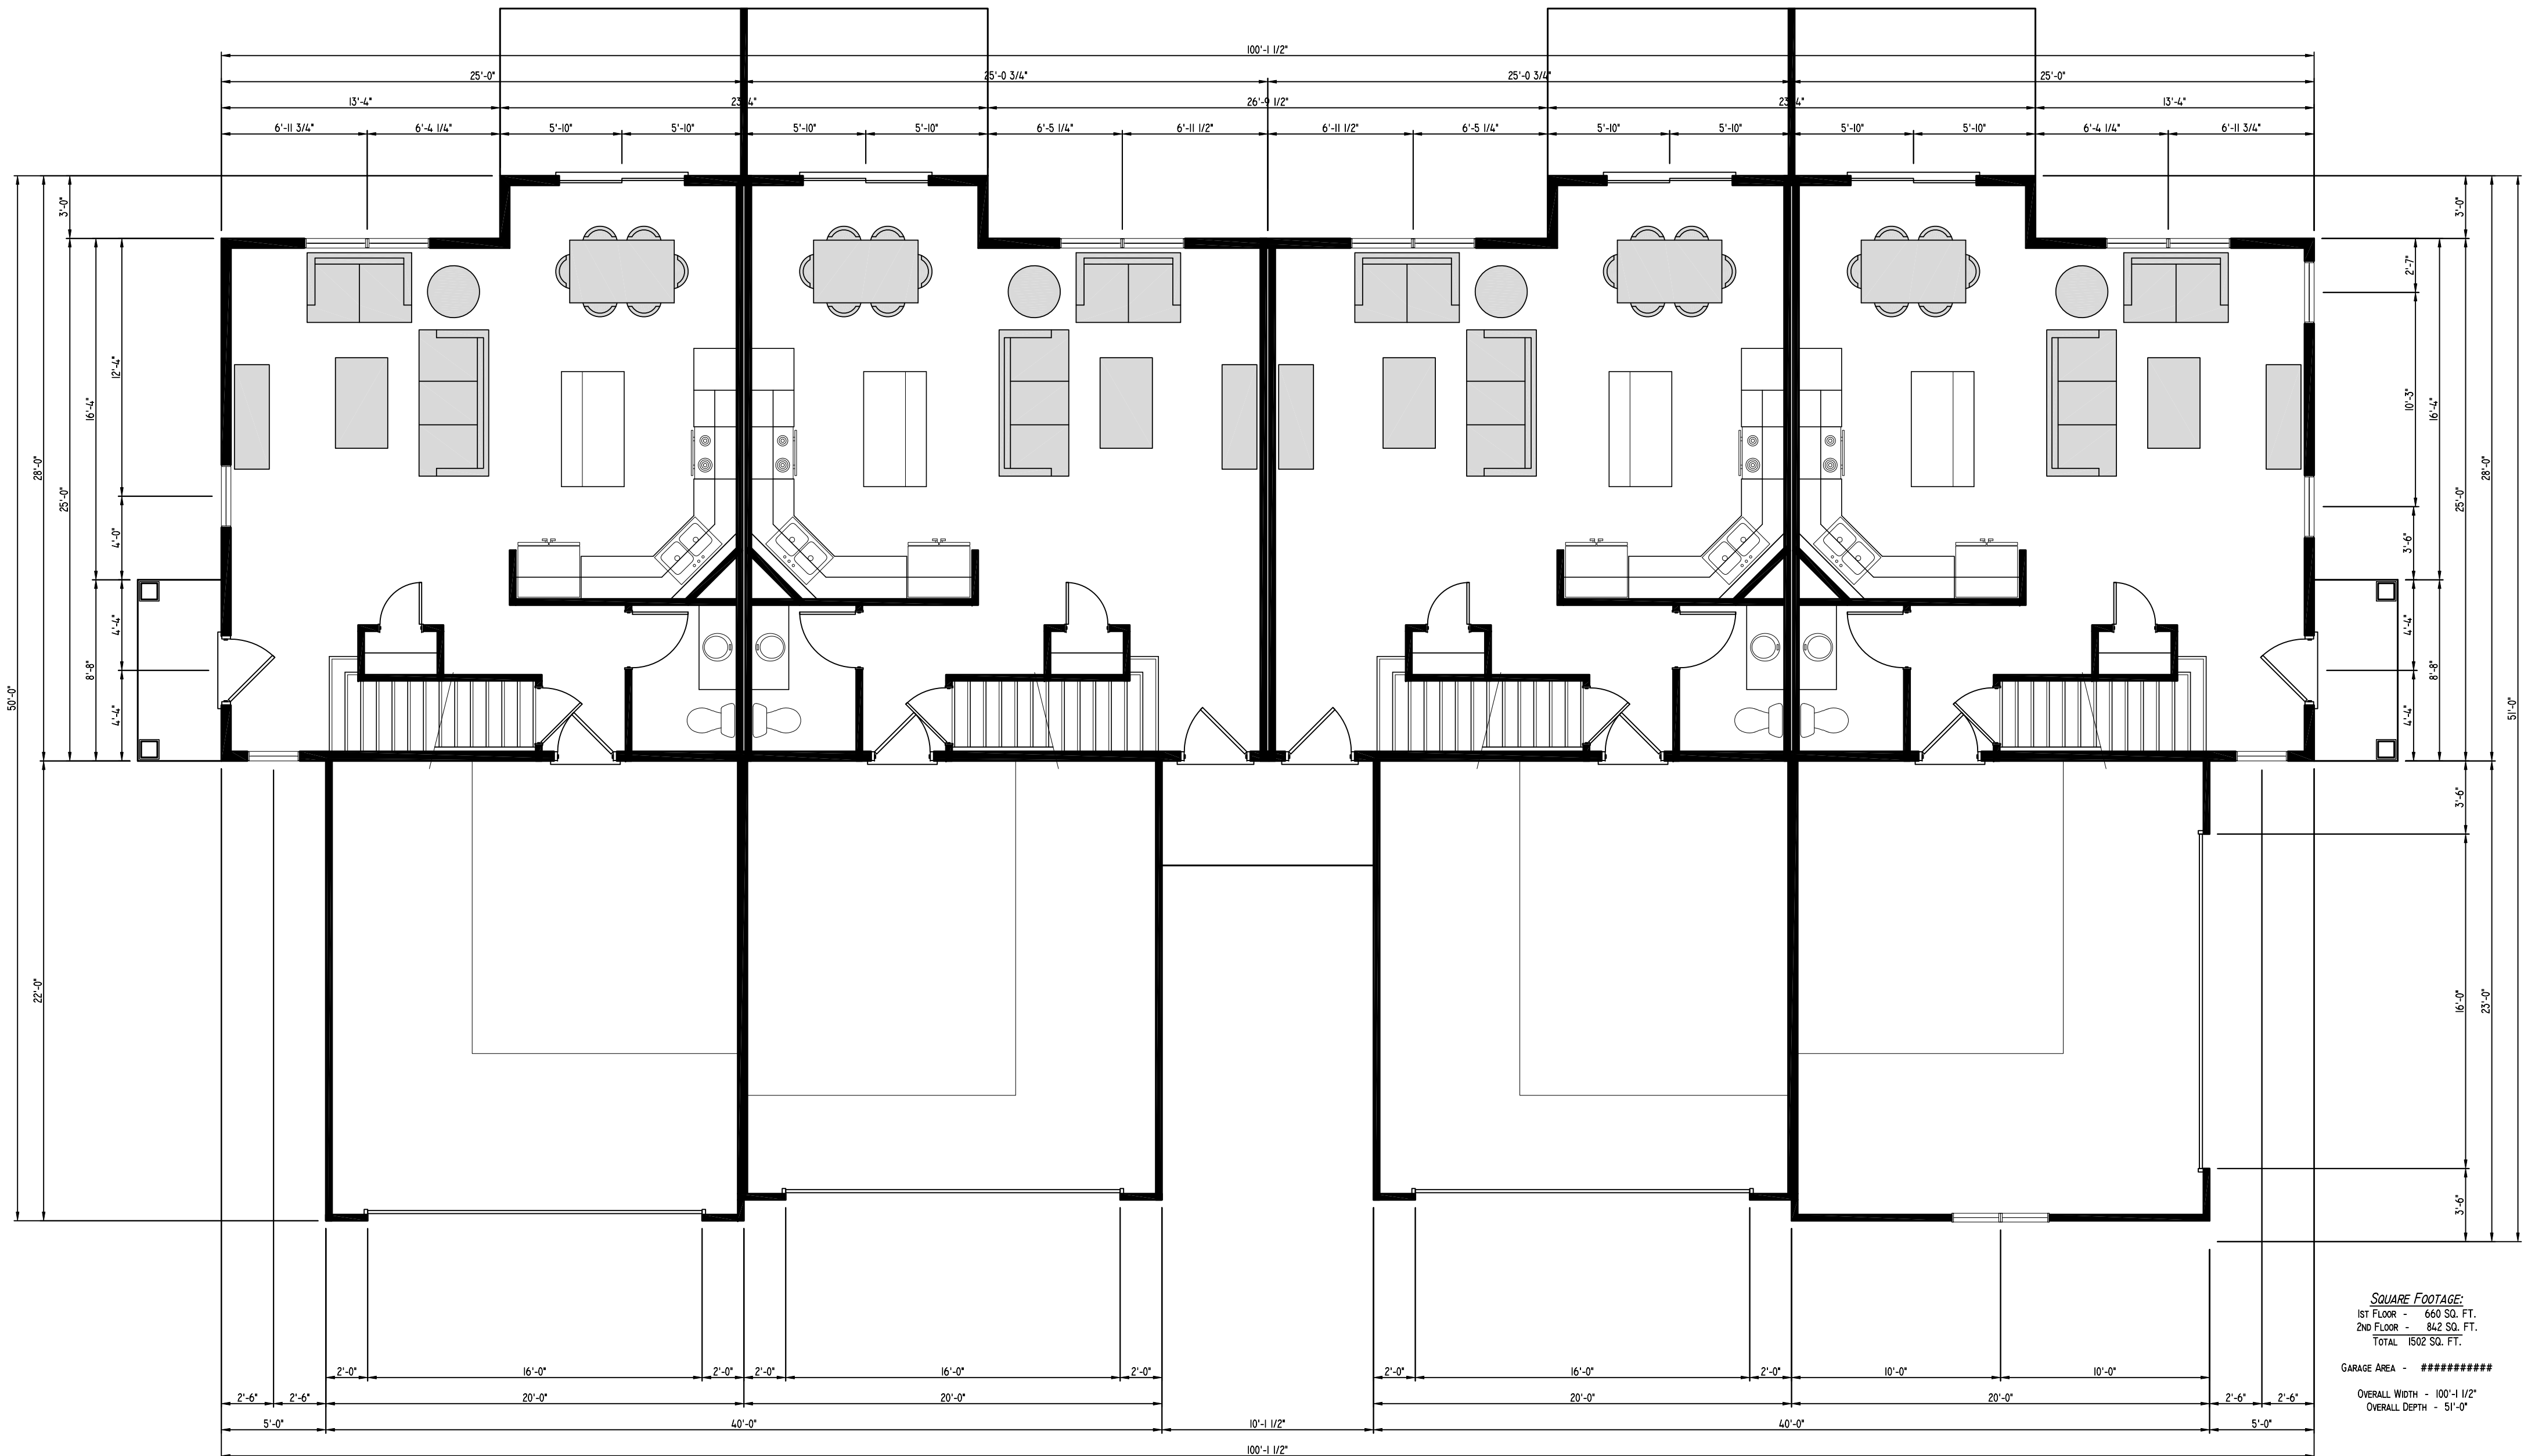


**SQUARE FOOTAGE:**  
 1ST FLOOR - 660 SQ. FT.  
 2ND FLOOR - 842 SQ. FT.  
 TOTAL 1502 SQ. FT.

GARAGE AREA - #####

OVERALL WIDTH - 100'-1 1/2"  
 OVERALL DEPTH - 51'-0"

**PRAIRIE SONG COURTYARDS**  
**A CONDOMINIUM DEVELOPMENT**  
 SCALE: 3/16" = 1'-0"  
 5/21/19

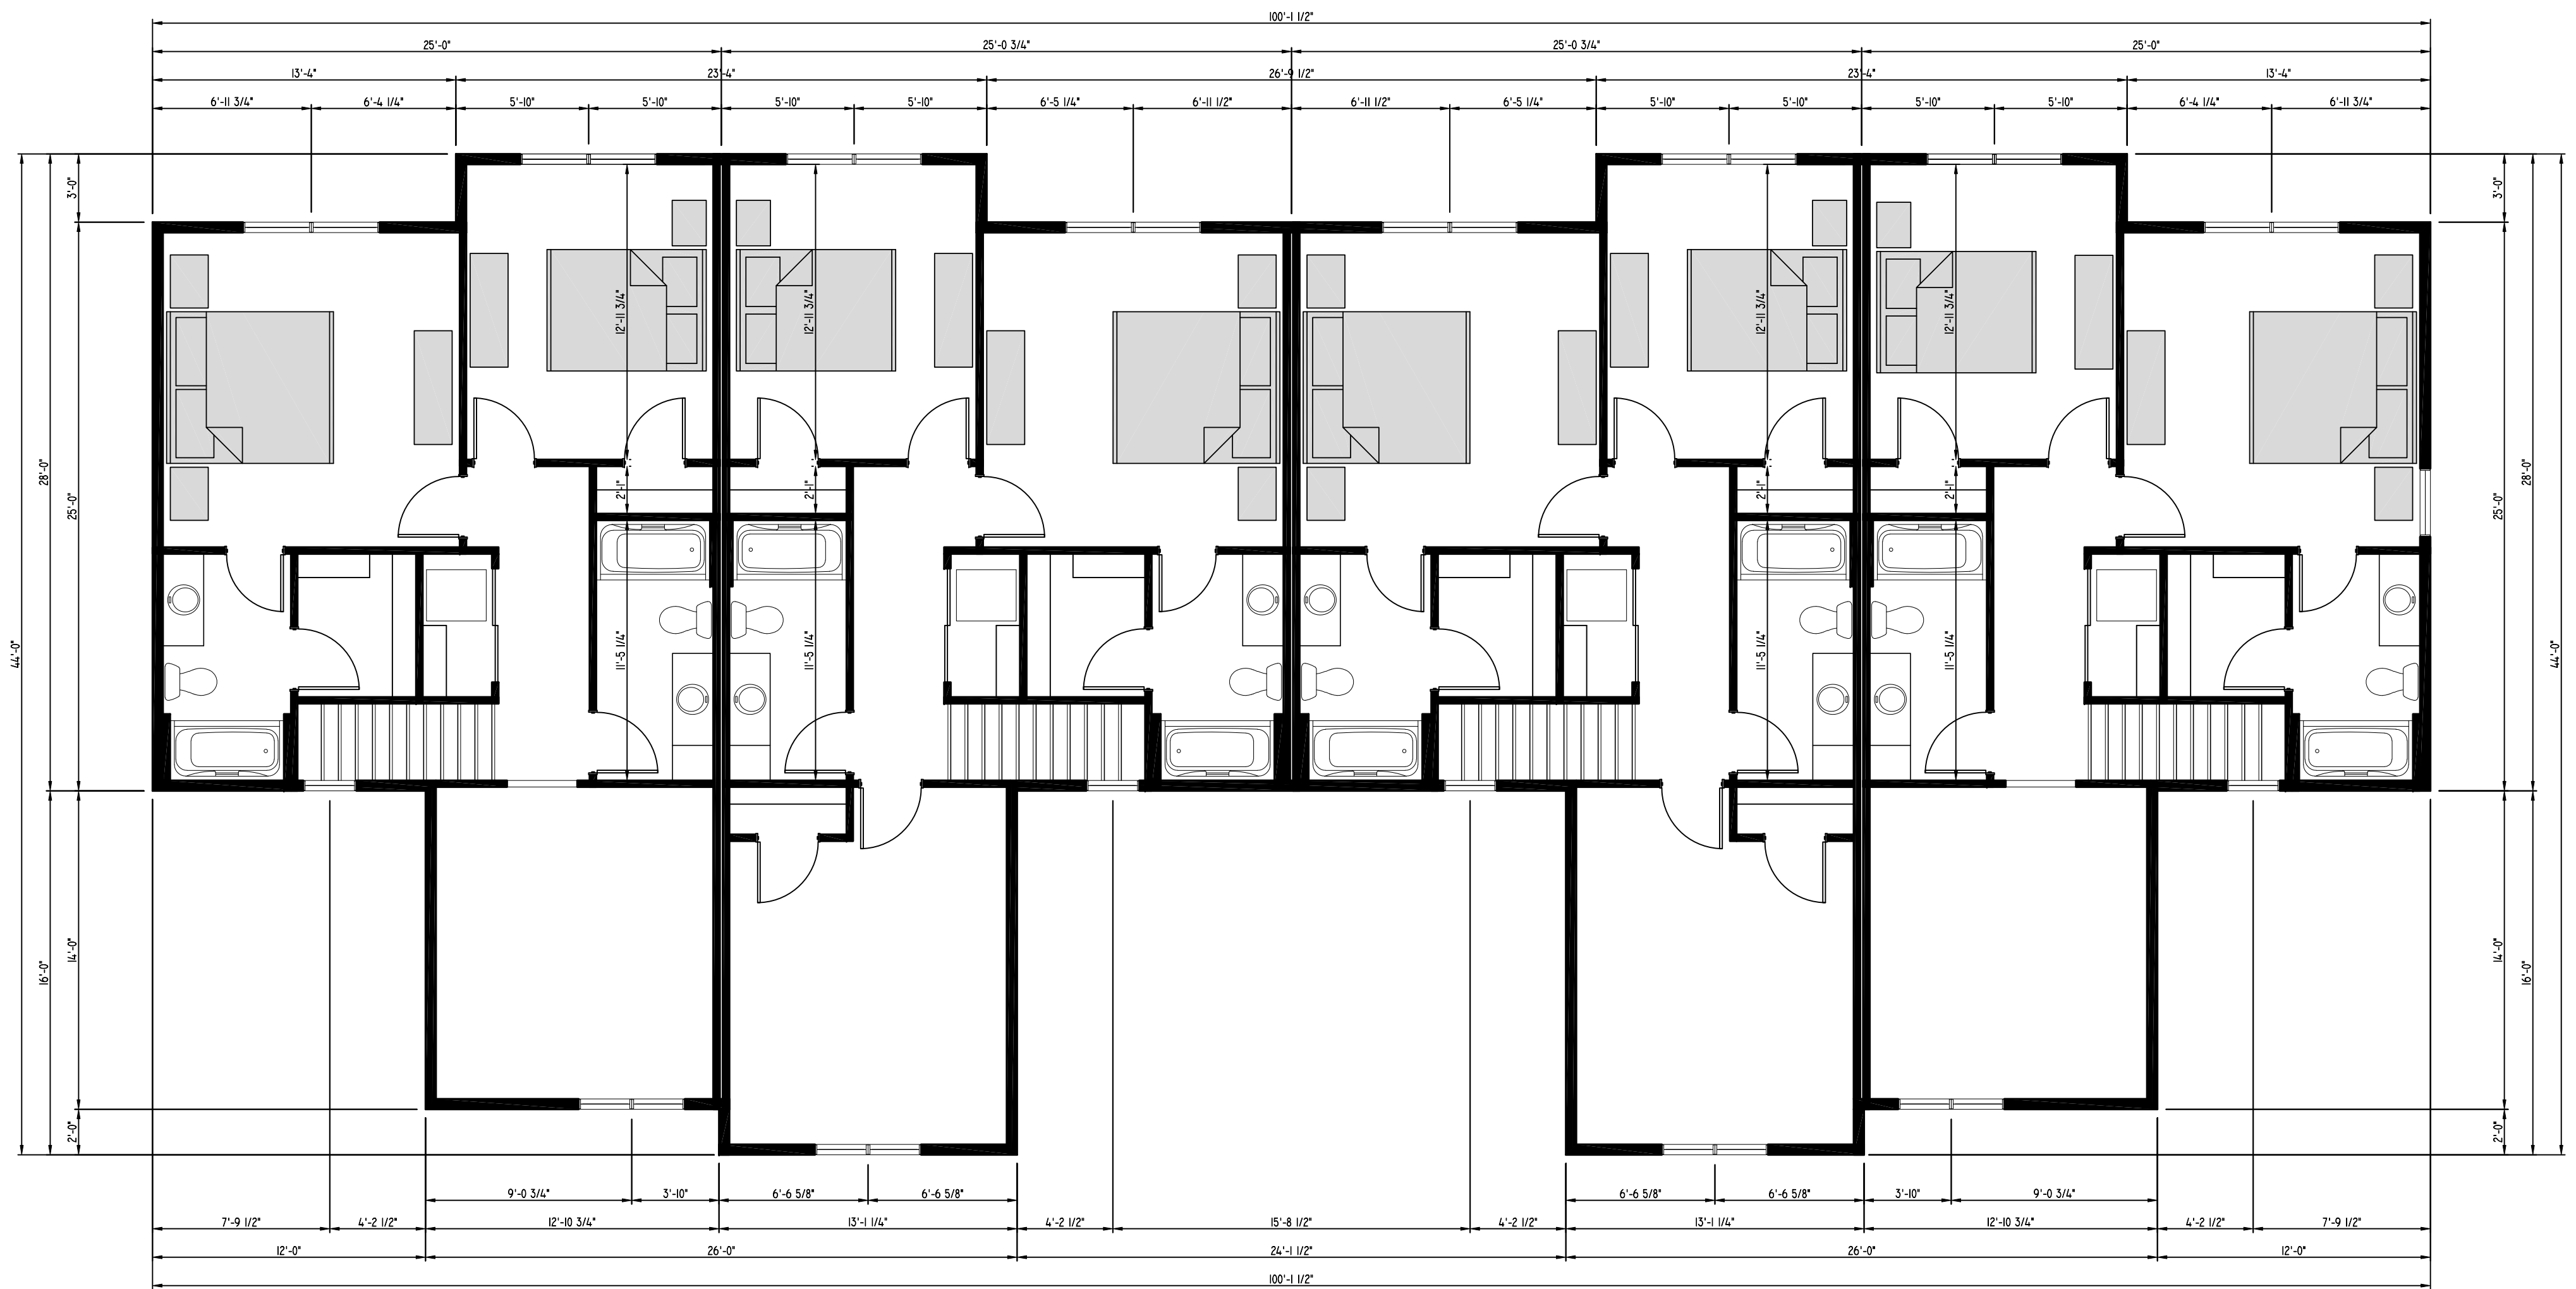

**SQUARE FOOTAGE:**  
 1ST FLOOR - 660 SQ. FT.  
 2ND FLOOR - 842 SQ. FT.  
 TOTAL 1502 SQ. FT.

GARAGE AREA - #####

OVERALL WIDTH - 100'-1 1/2"  
 OVERALL DEPTH - 51'-0"

**PRAIRIE SONG COURTYARDS**  
**A CONDOMINIUM DEVELOPMENT**  
**SCALE: 3/16" = 1'-0"**  
**5/21/19**