

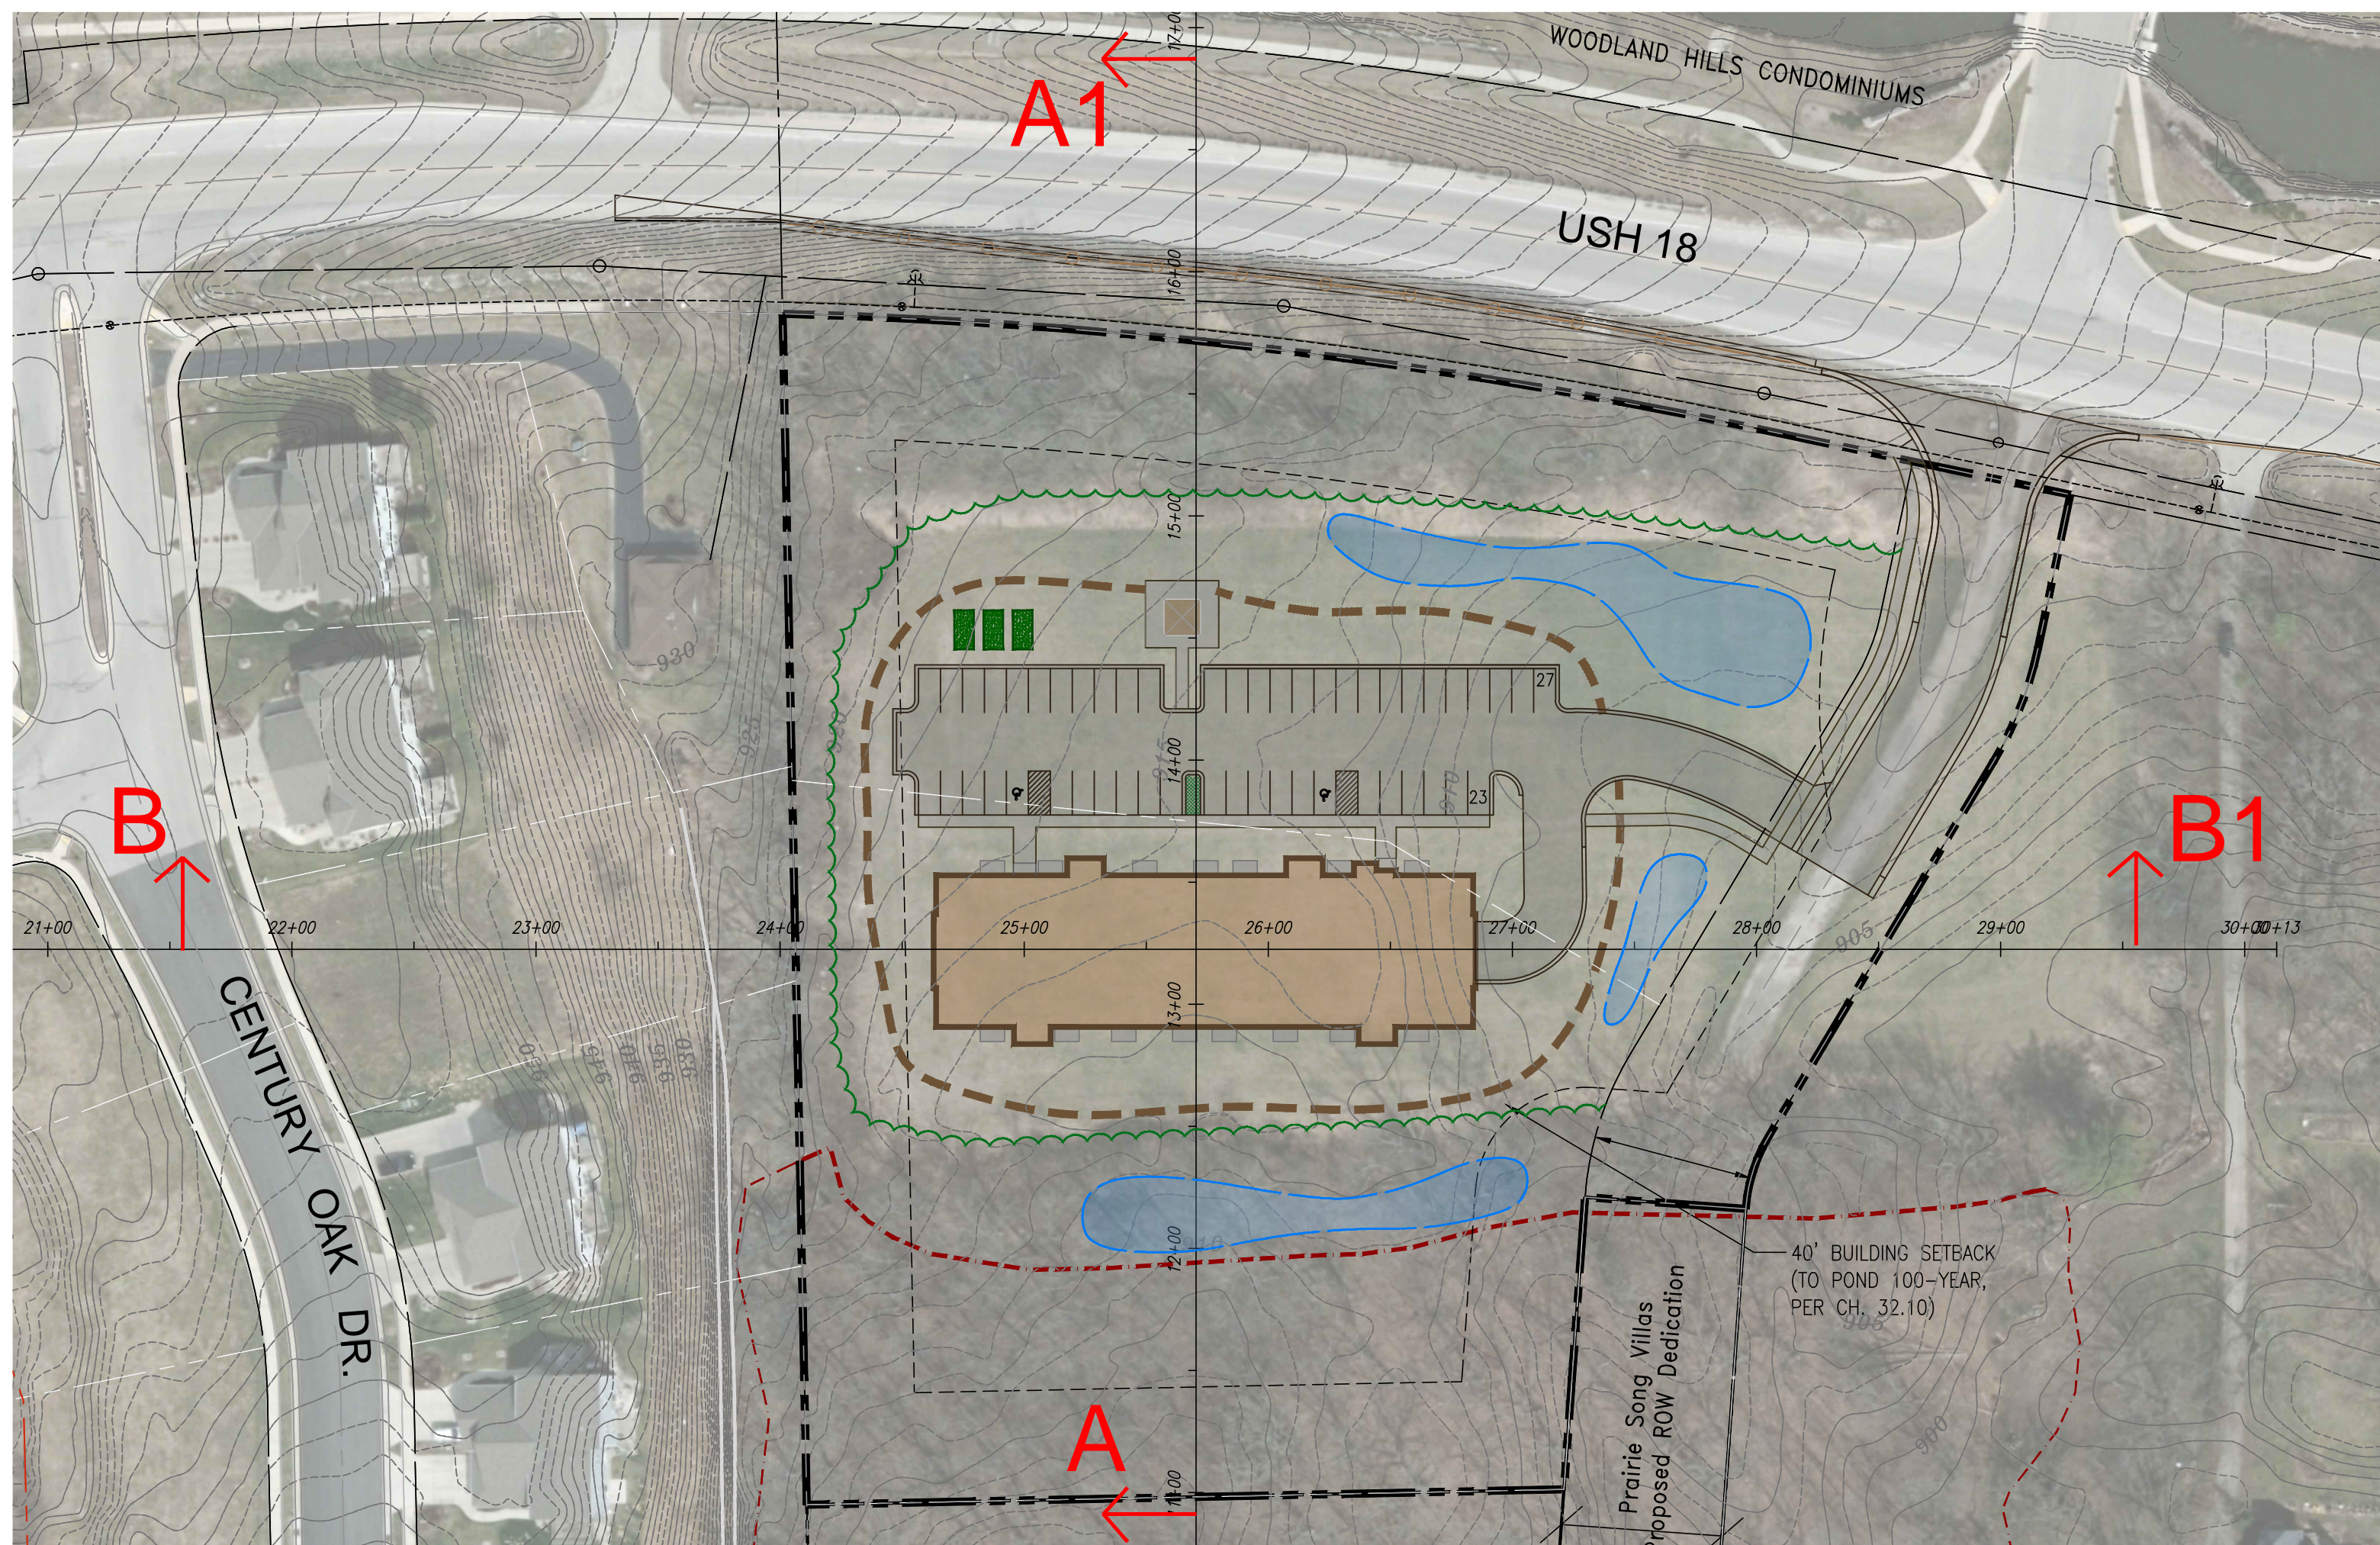
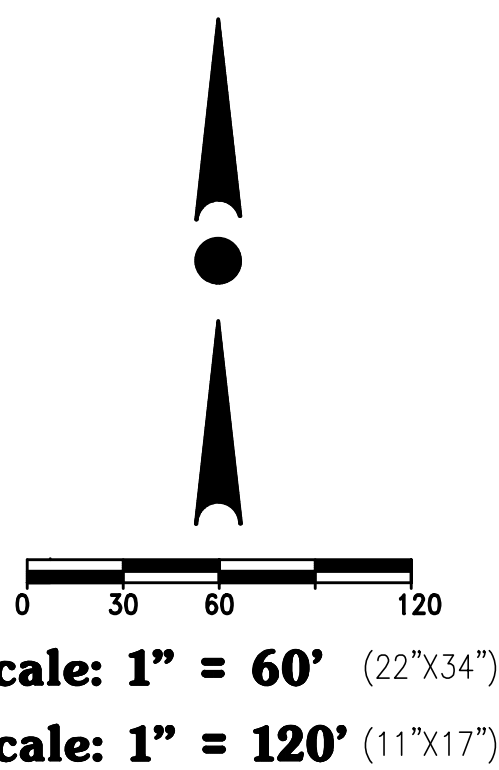


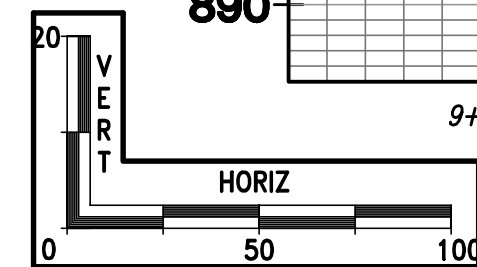



12660 W. NORTH AVE., BLDG D
 BROOKFIELD, WI 53005
 PHONE: (262) 790-1480
 FAX: (262) 790-1481
 EMAIL: jpudelko@trioeng.com

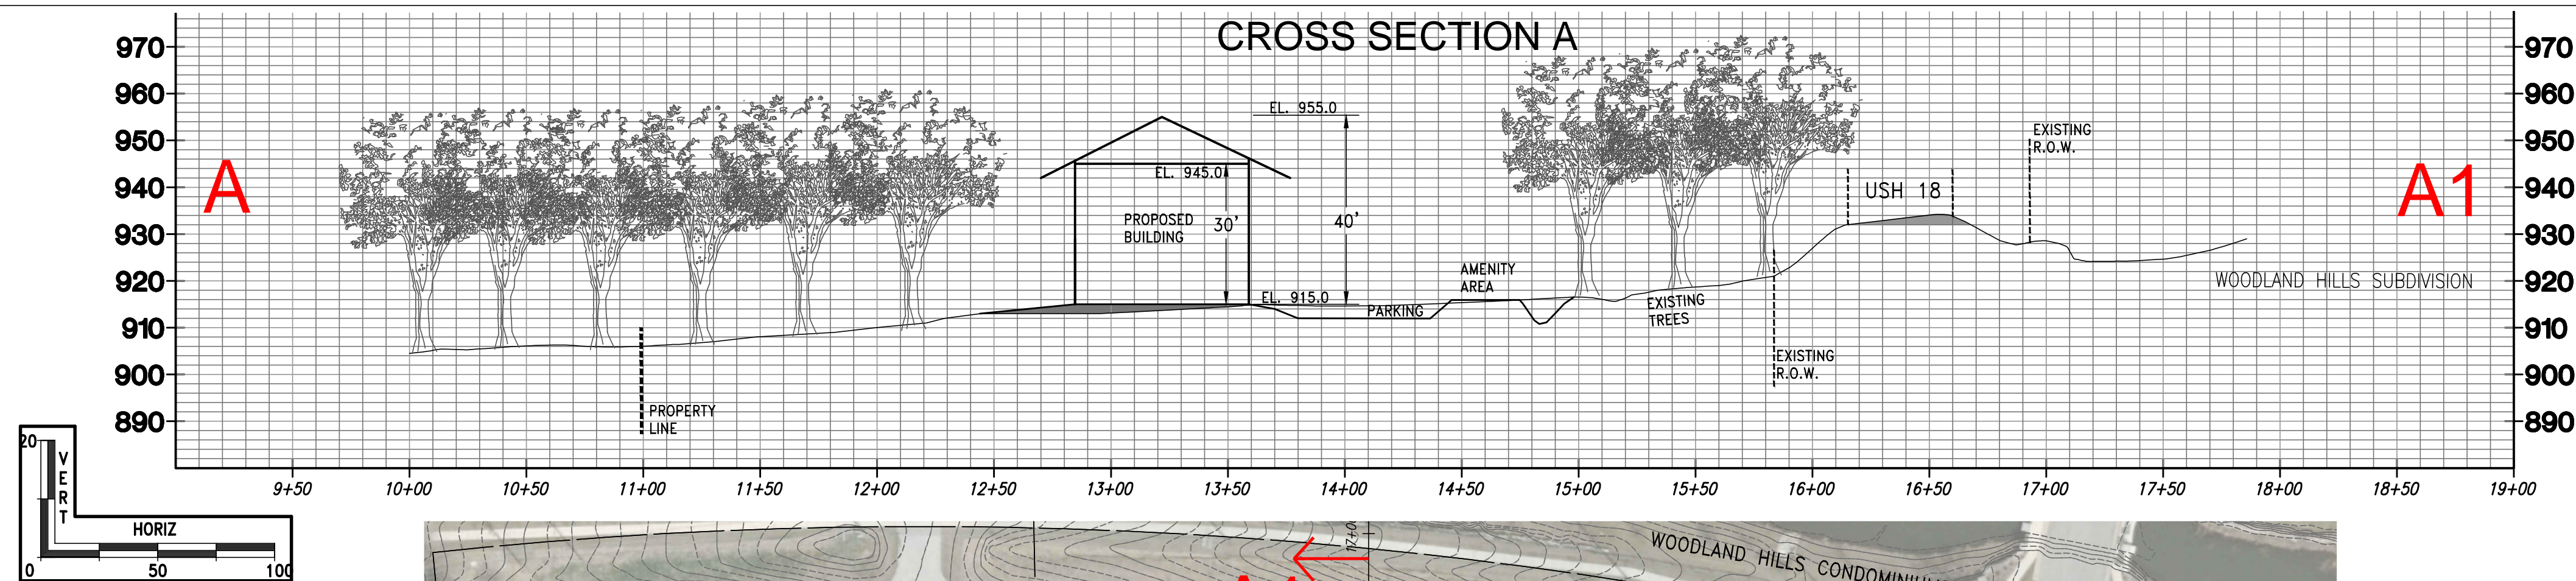

CROSS SECTION PLAN

"PRAIRIE SONG RESIDENCE"

CITY OF WAUKESHA, WI

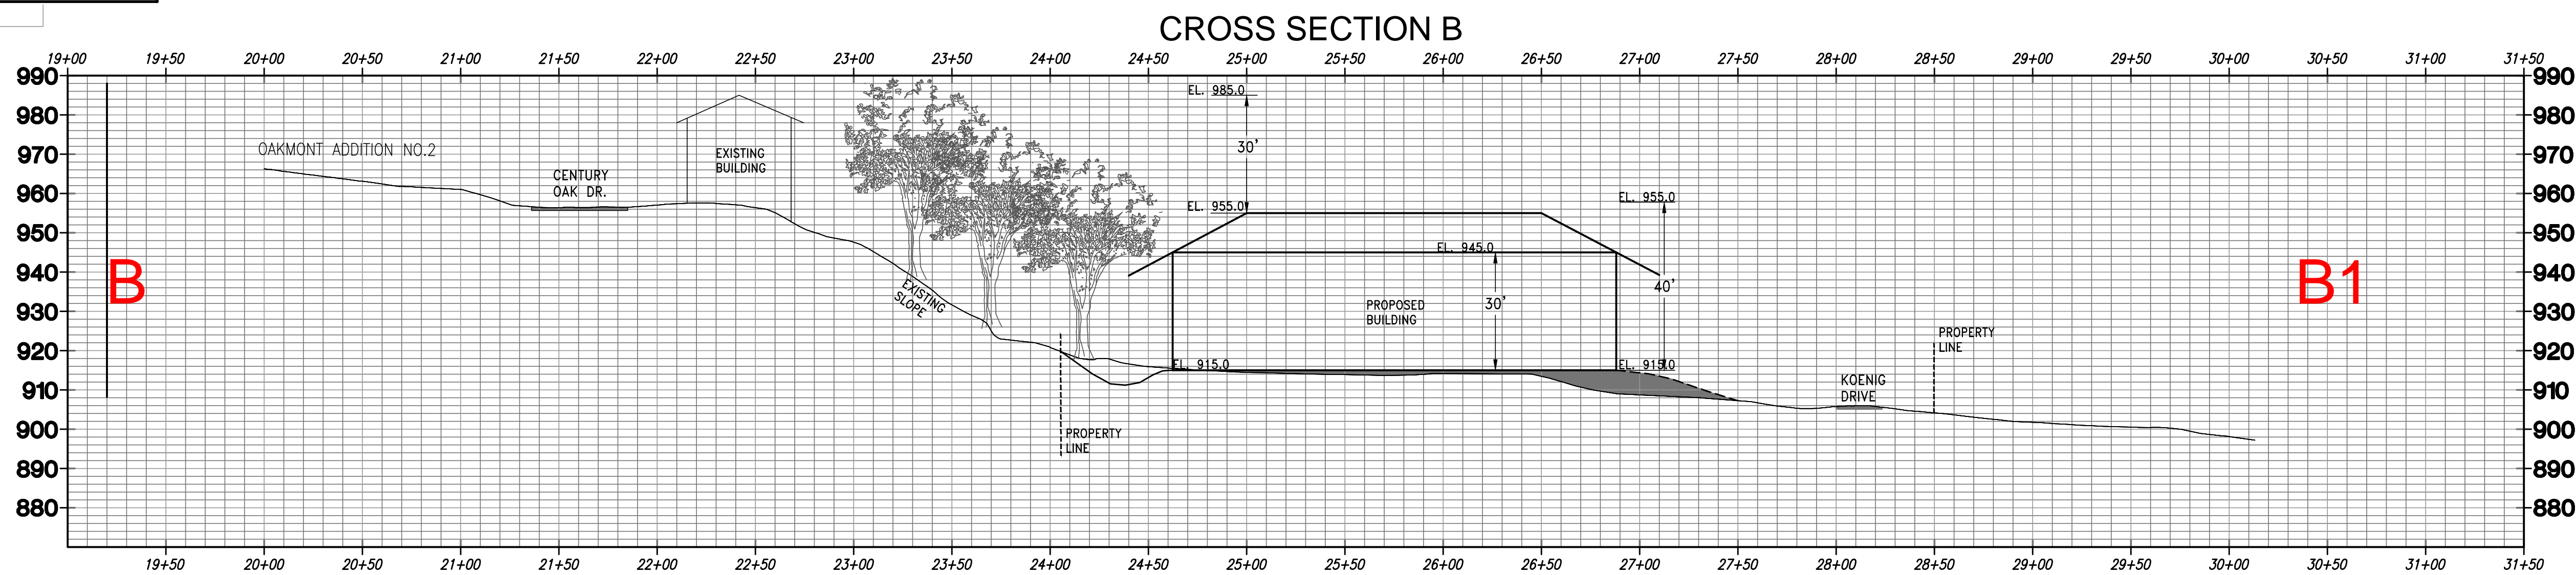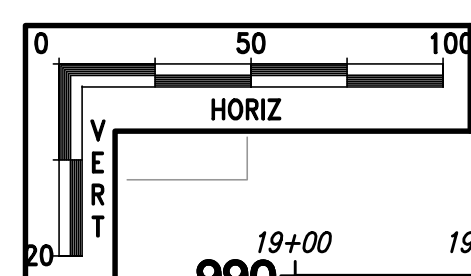

DATE: 02/26/2019