

SYMBOL	CODE	BOTANICAL NAME	COMMON NAME	SIZE	CONTAINER	QTY	REMARKS
TREES							
	AME AU2	Amelanchier canadensis 'Autumn Brilliance'	Autumn Brilliance Serviceberry	6'	B&B	5	
	MAL T12	Malus sargentii 'Tina'	Sargent Apple	B & B	1.5' Cal	2	
CONIFERS							
	PIC DEN	Picea glauca 'Denisata'	Black Hills Spruce	B & B		11	
	PIN ST3	Pinus strobus	White Pine	6'	B&B	11	
SHRUBS							
	BUX GR2	Buxus x 'Green Velvet'	Boxwood	B & B	18-24"	8	
	COR FA4	Cornus sericea 'Farrow'	Arctic Fire® Red Twig Dogwood	Min 24-36"	Pot	9	
	HYD IN2	Hydrangea arborescens 'Incrediball'	Incrediball White Hydrangea	5 gal		3	
	HYD L75	Hydrangea paniculata 'Little Quick Fire'	Little Quick Fire Hydrangea	Min 24-36"	Pot	11	
	HYP JOH	Hypericum kalimianum	Kalm St. Johnswort	5 gal		12	
	PIC G32	Picea pungens 'Glaucia Globosa'	Blue Globe Colorado Spruce	Min 24-36"	Pot	13	
	SPI RYS	Spiraea x 'Double Play Candy Corn'	Candy Corn Spiraea	5 gal	Pot	2	
	VIB CO2	Viburnum carlesii 'Compactum'	Compact Koreanspice Viburnum	30-36"	B&B	10	
ANNUALS/PERENNIALS							
	ALL SU7	Allium x 'Summer Beauty'	Summer Beauty Allium	1 gal	Pot	16	
	HEU C45	Heuchera x 'Caramel'	Caramel Coral Bells	1 gal	Pot	5	
	NEP BLU	Nepeta x faassenii 'Blue Wonder'	Catmint	1 gal		1	Balanced Root and Plant Structure
GRASSES							
	CAL ARU	Calamagrostis arundinacea 'Karl Foerster'	Karl Foerster Grass	1 gal		4	



LANDSCAPE - PLAN PAGE

General Notes



Division of



**28815 Bushnell Road
Burlington, WI 53105**

Phone 262.342.1425
Fax 262.539.2665
www.reesmans.com


Drawn by: DKMETZ

Checked by:

Approval Date:

Owner Approval Initials:

No.	Revision/Issue	Date
1	LANDSCAPE	3/26/20

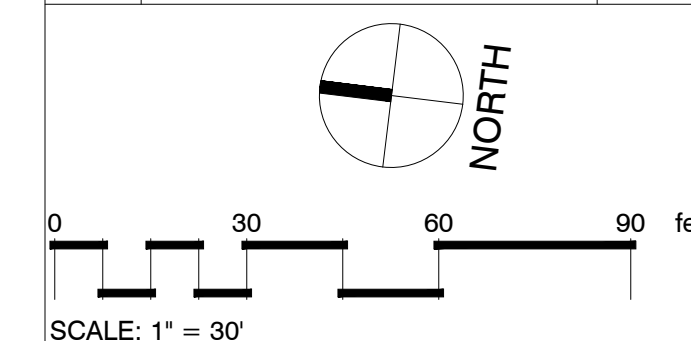

SKY HIGH MARKETING

WAUKESHA, WI

Project PHASE 2	Sheet L-100.1
Date 1/16/24	
Scale 1"=30'	