



STILLWATER VILLAS @ RIVERS CROSSING

CARNATION 1424 - ARTS & CRAFTS


62'-0"

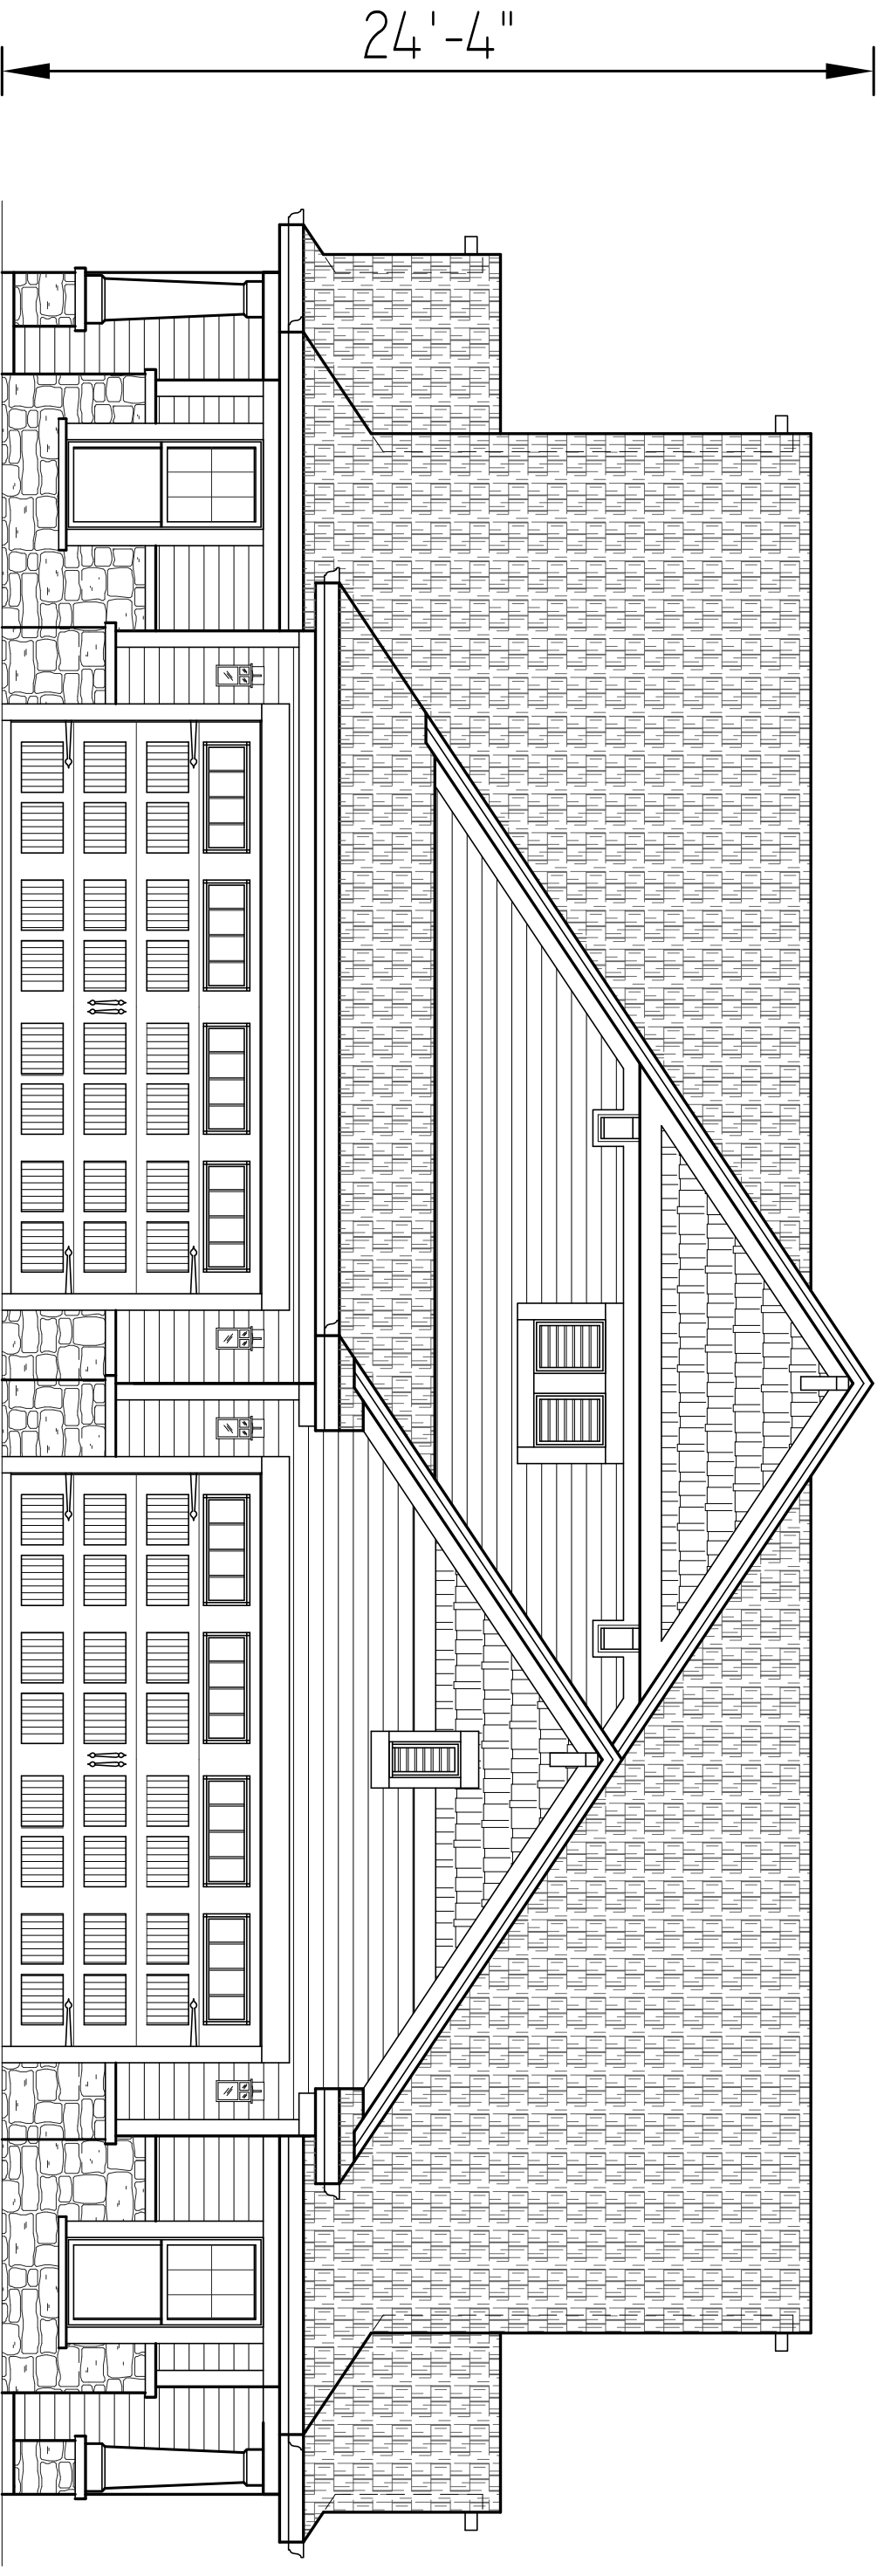


FRONT ELEVATION

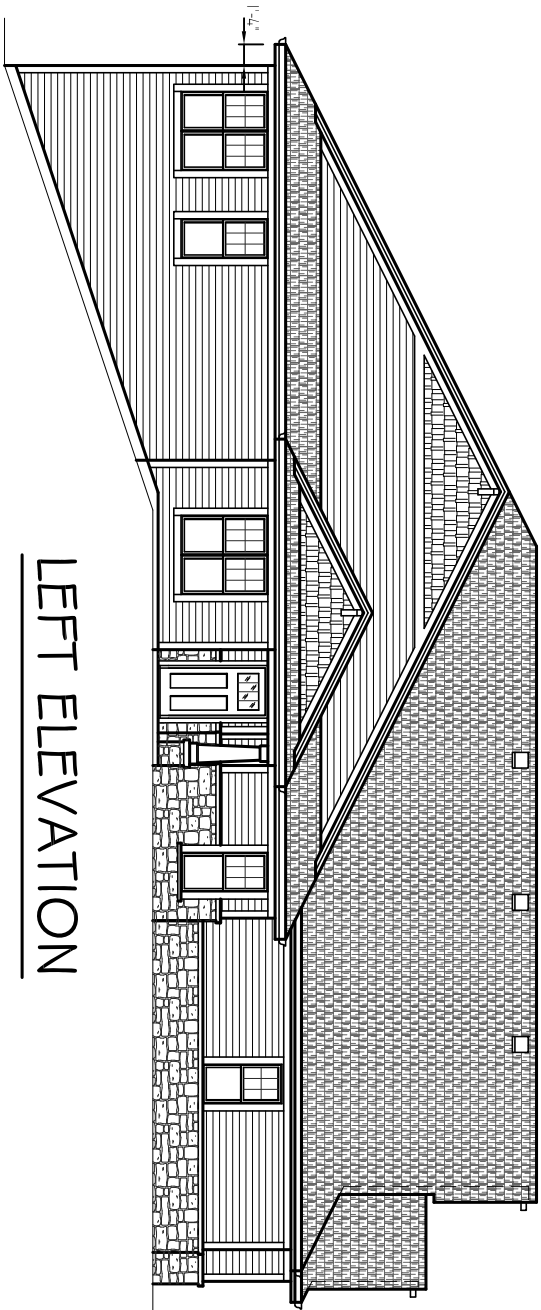


LEFT ELEVATION

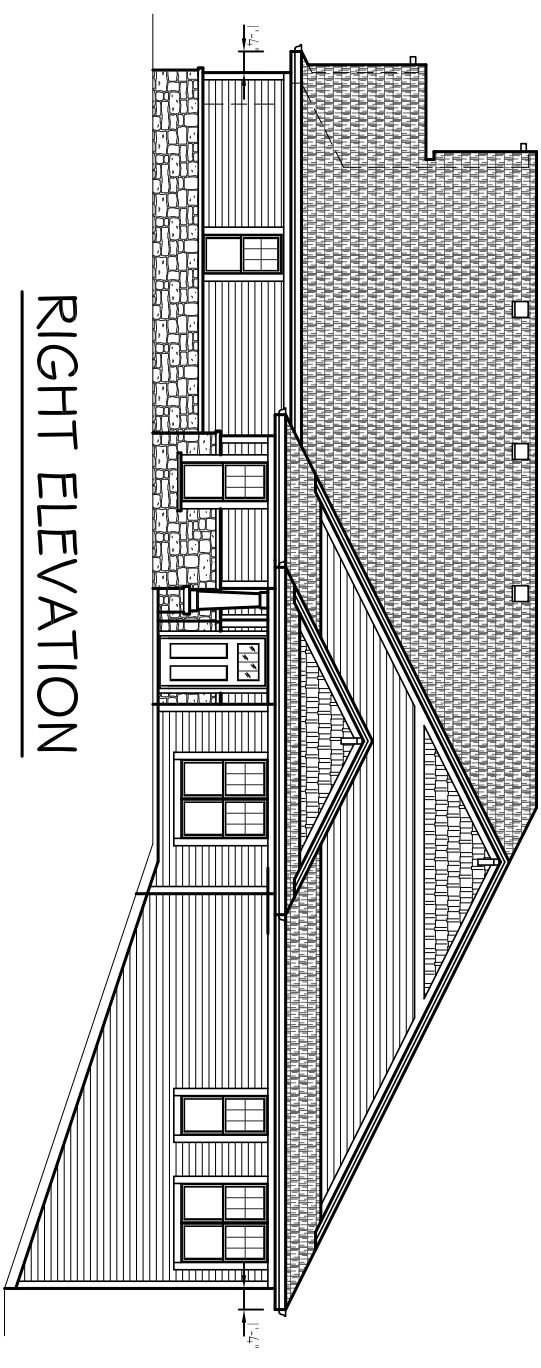

RIGHT ELEVATION

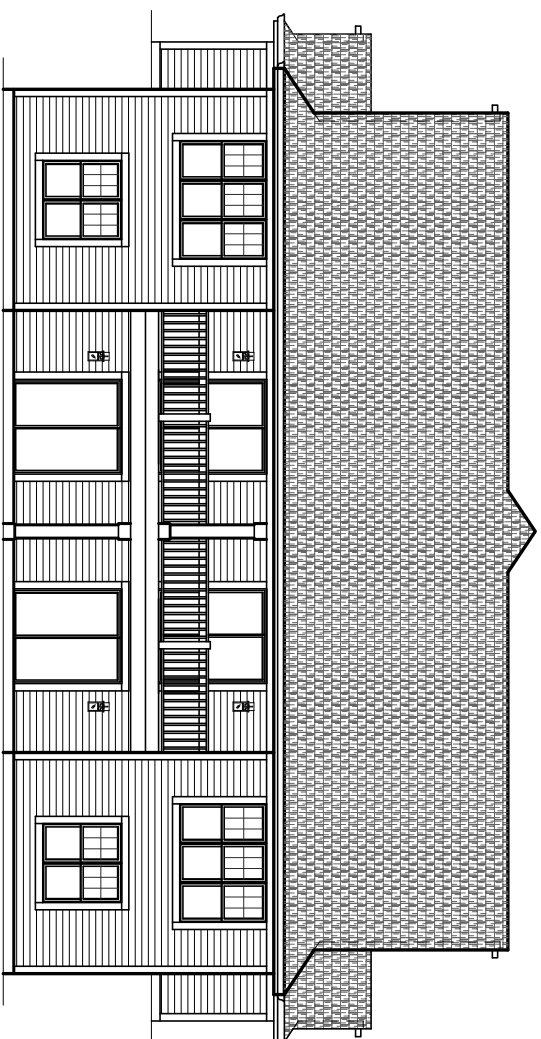

REAR ELEVATION

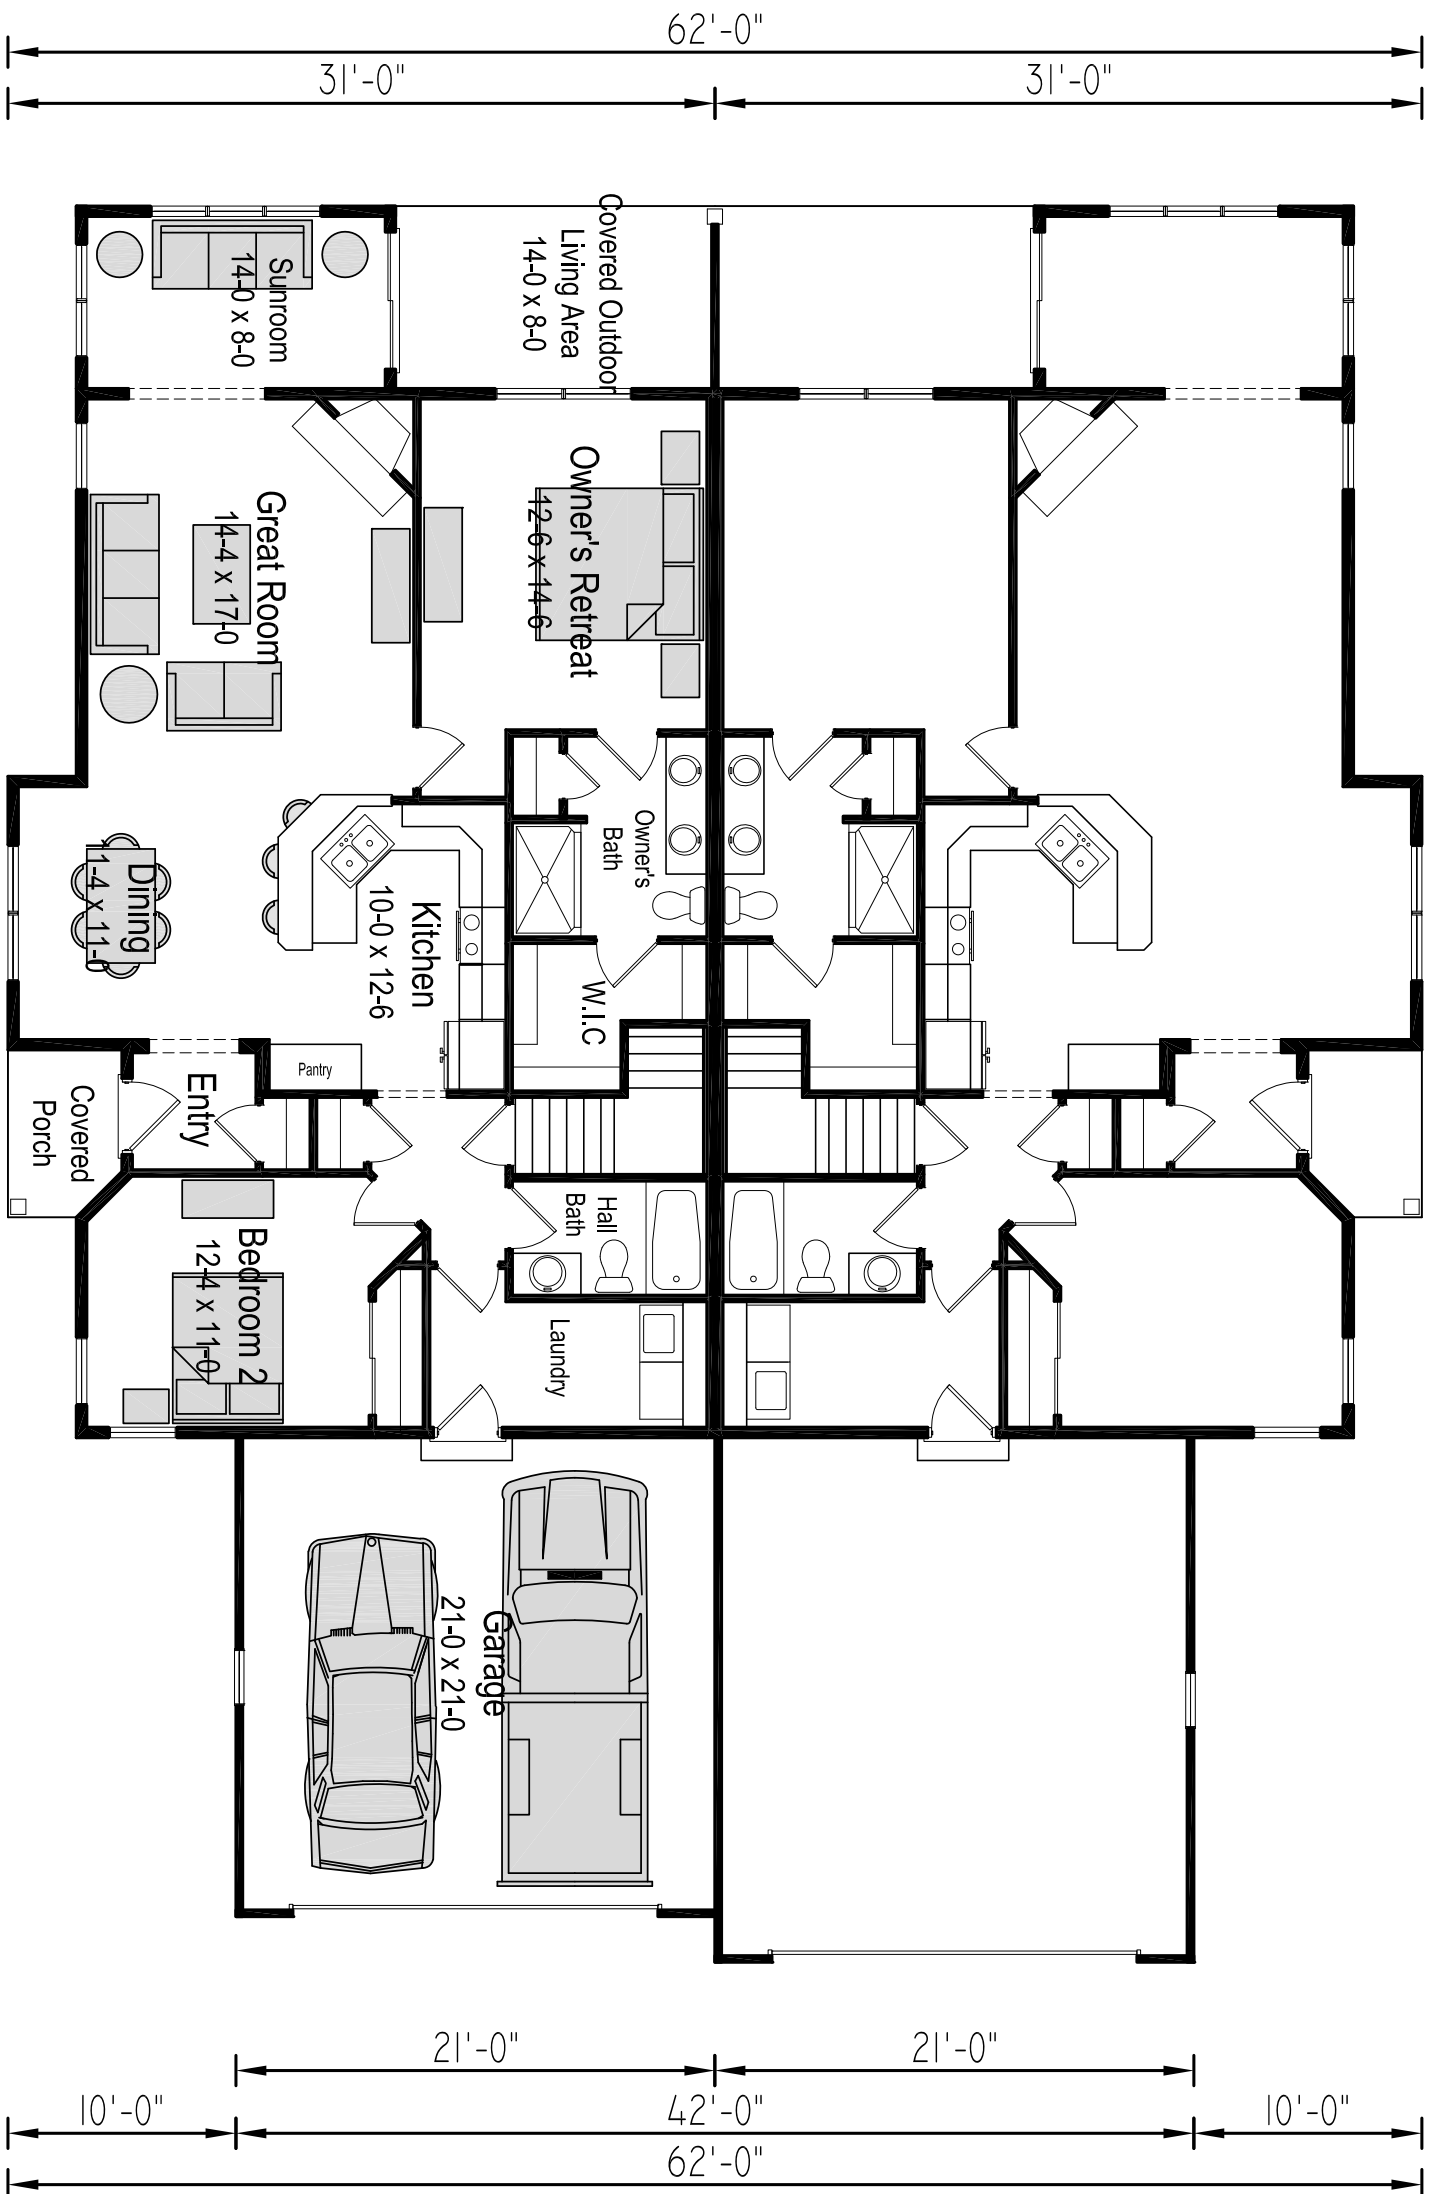

FIRST FLOOR PLAN