




9 MONUMENT SIGN SECTION
SCALE: 3/4" = 1'-0"

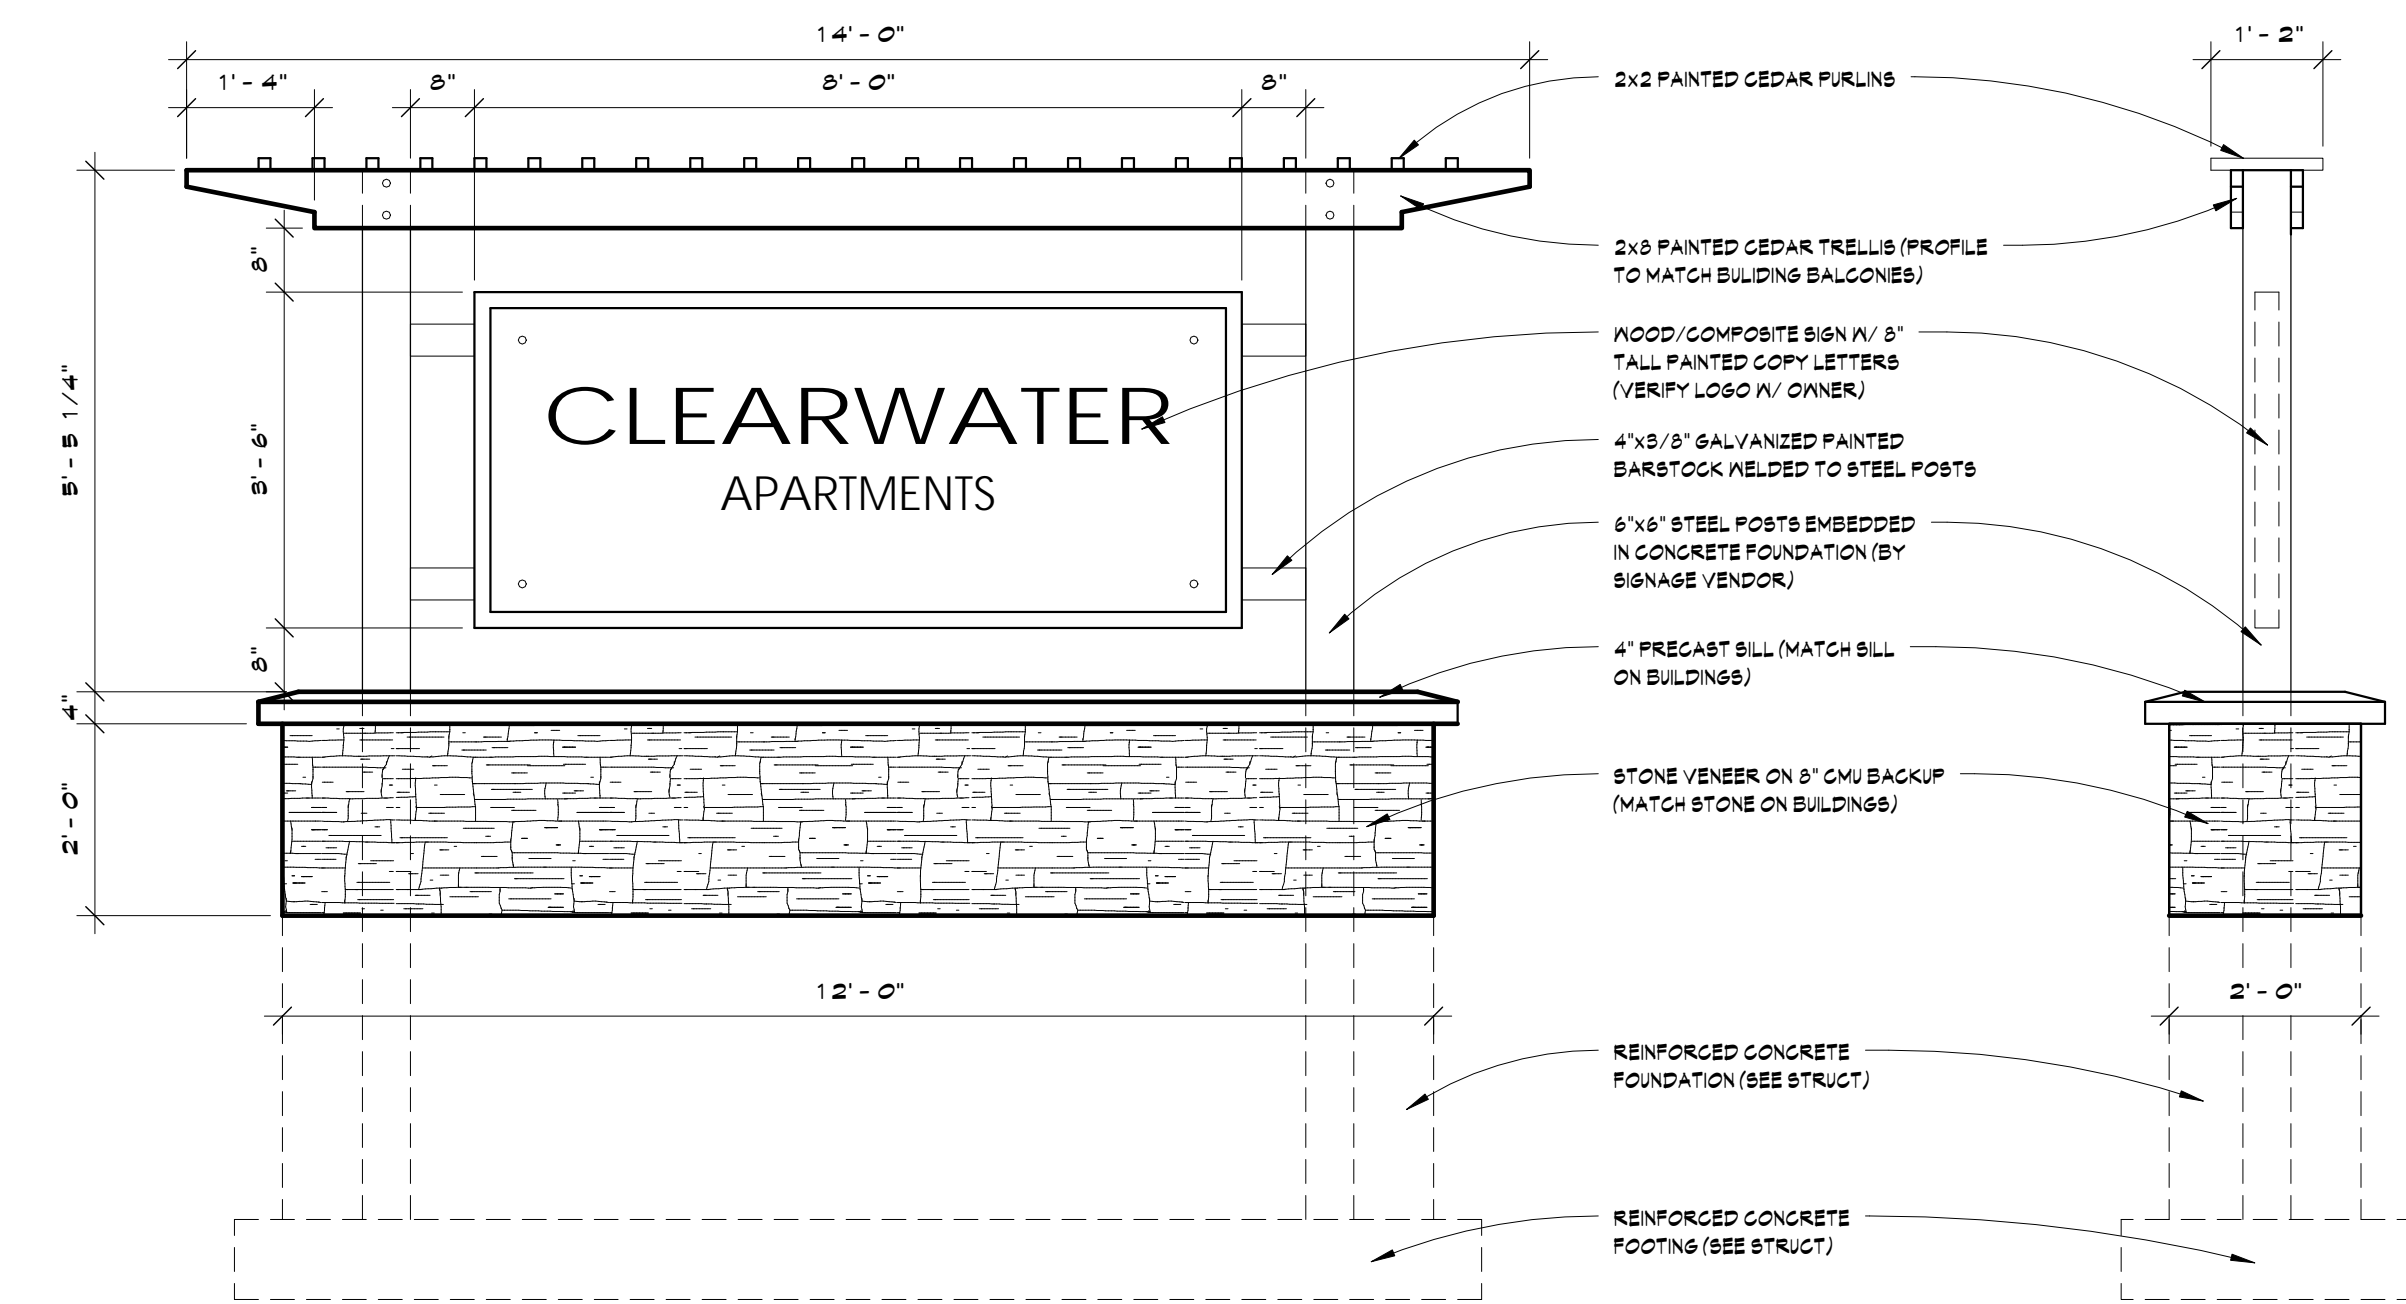


8 MONUMENT SIGN ELEVATIONS
SCALE: 1/2" = 1'-0"

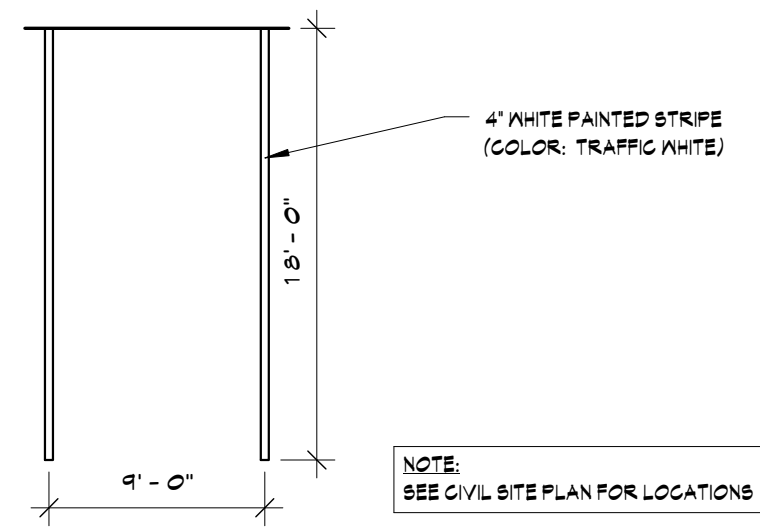


1 PARKING STRIPING (TYP)
SCALE: 1/8" = 1'-0"

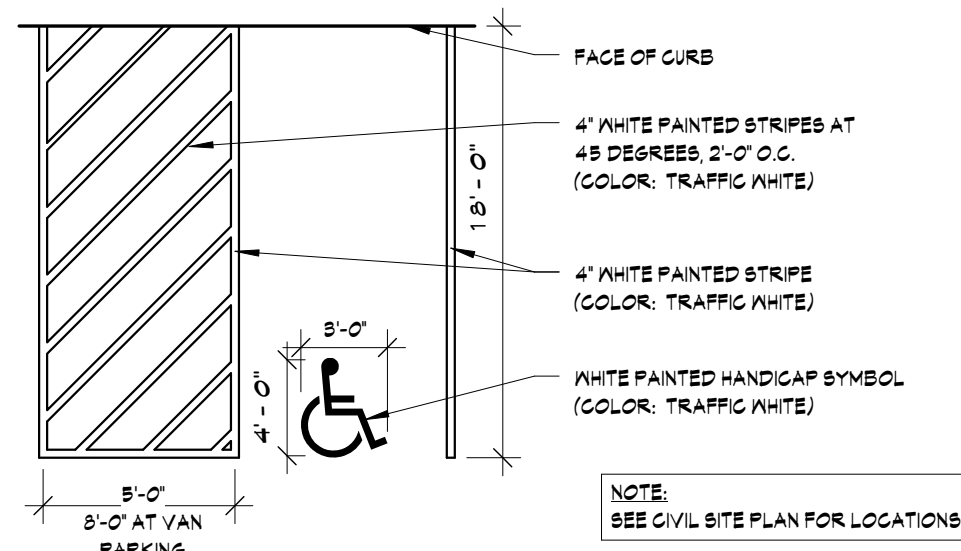


2 ACCESSIBLE PARKING STALL
SCALE: 1/8" = 1'-0"

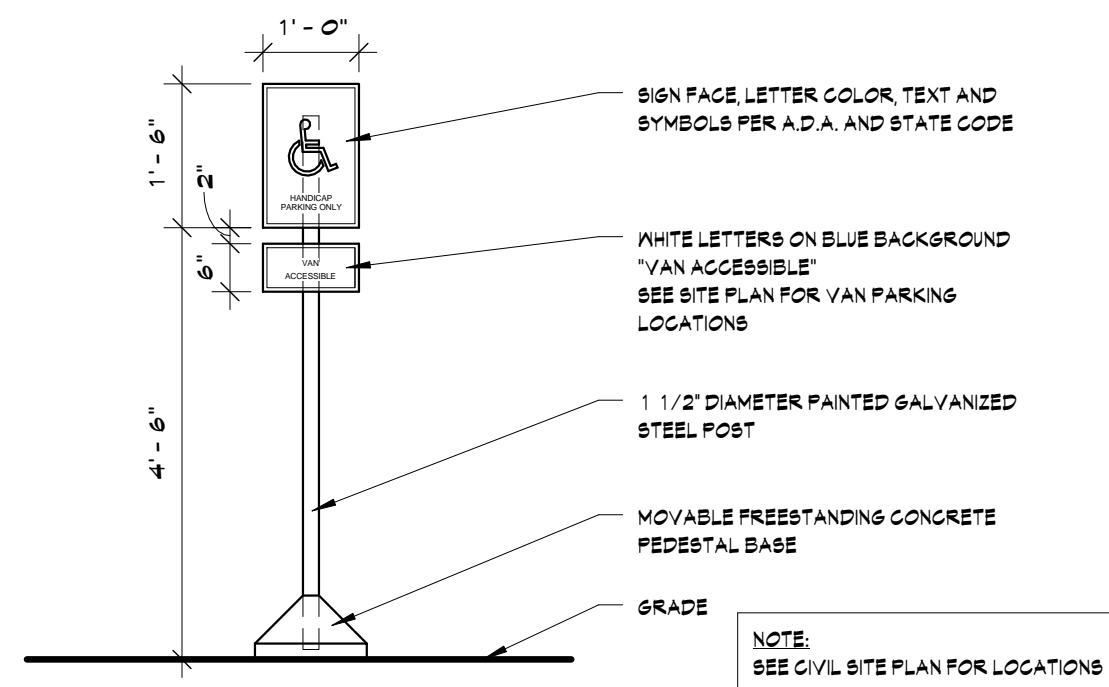


7 ACCESSIBLE PARKING SIGN
SCALE: 1/2" = 1'-0"

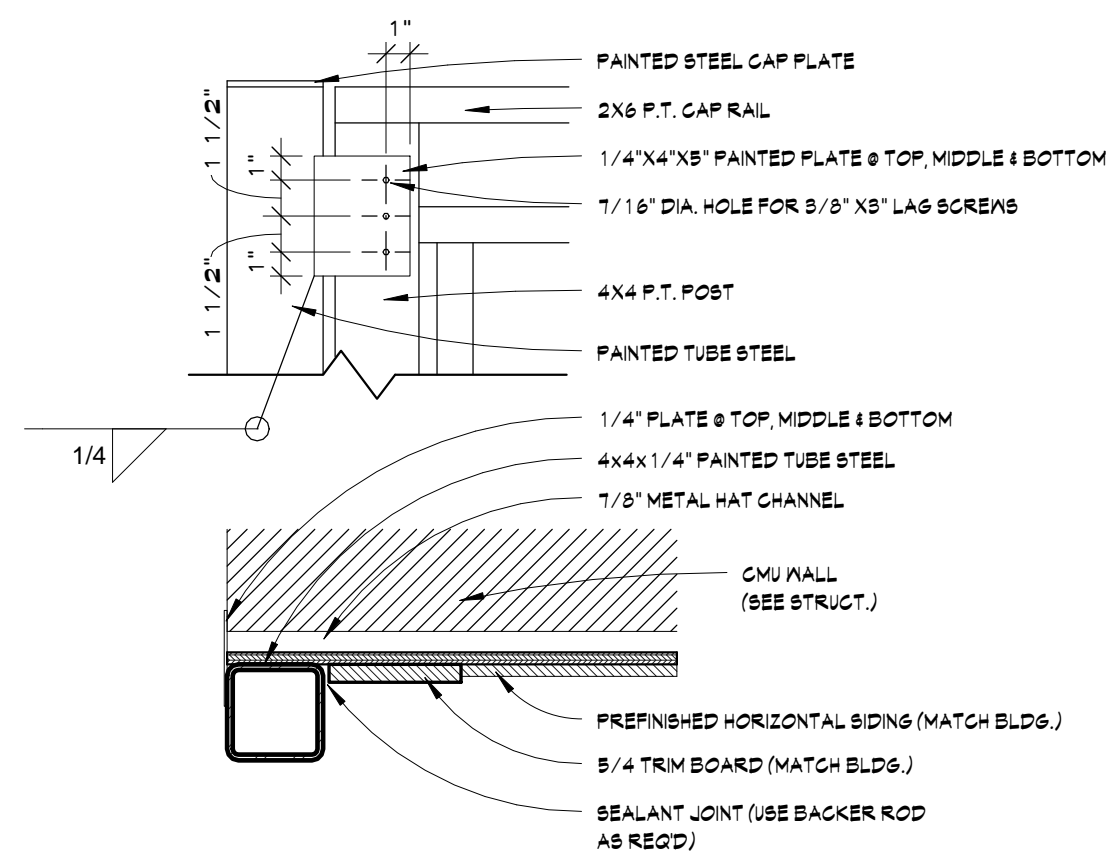


10 CMU DUMPSTER DOOR
SCALE: 1 1/2" = 1'-0"

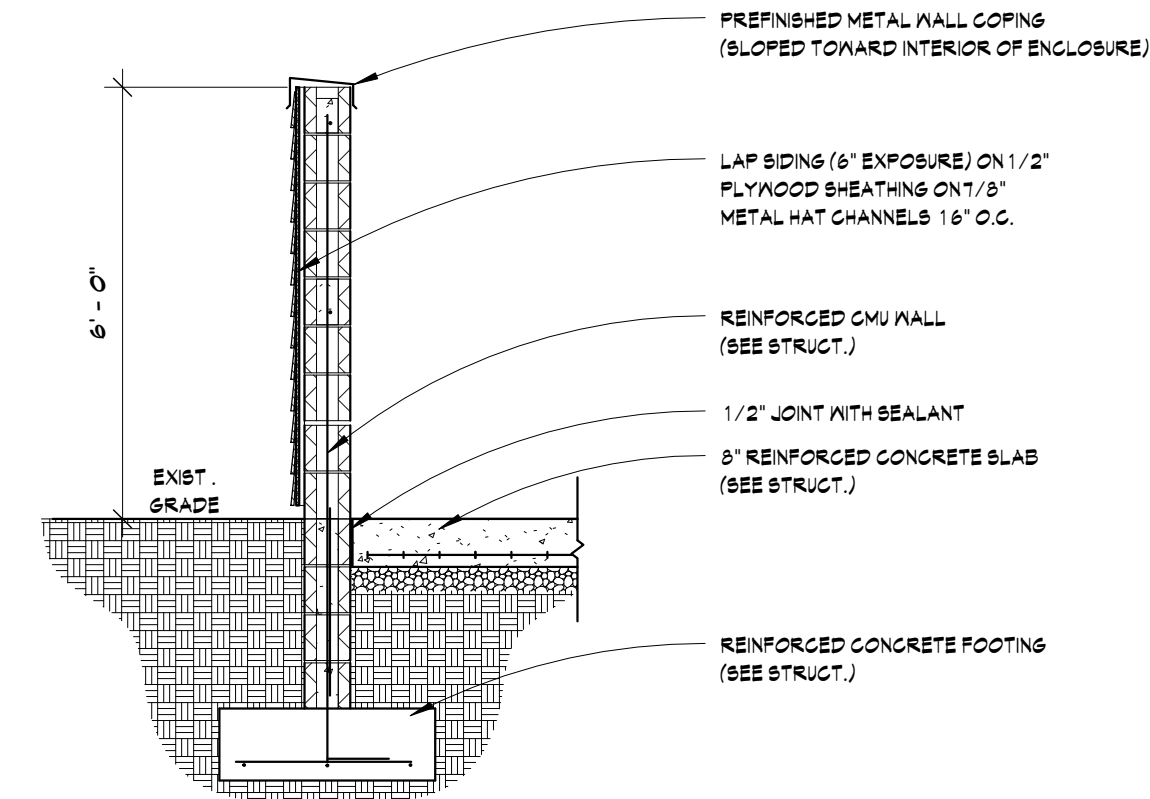


6 CMU DUMPSTER SECTION
SCALE: 3/8" = 1'-0"

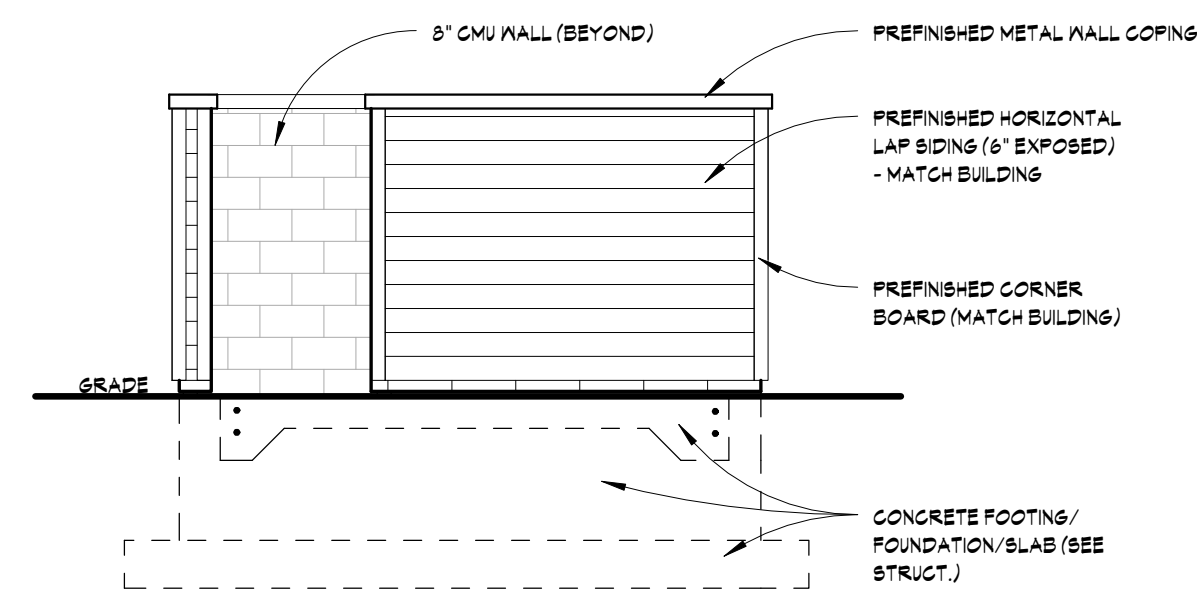


5 CMU DUMPSTER SIDE ELEVATION
SCALE: 1/4" = 1'-0"

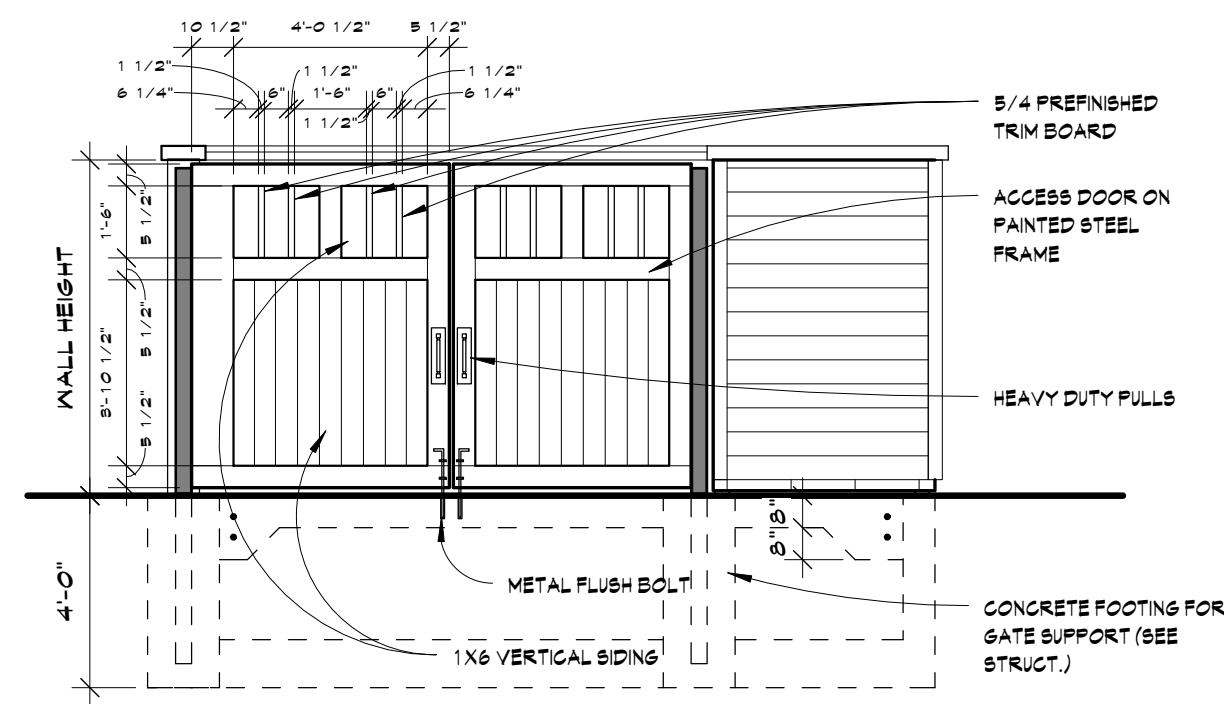

4 CMU DUMPSTER FRONT
SCALE: 1/4" = 1'-0"

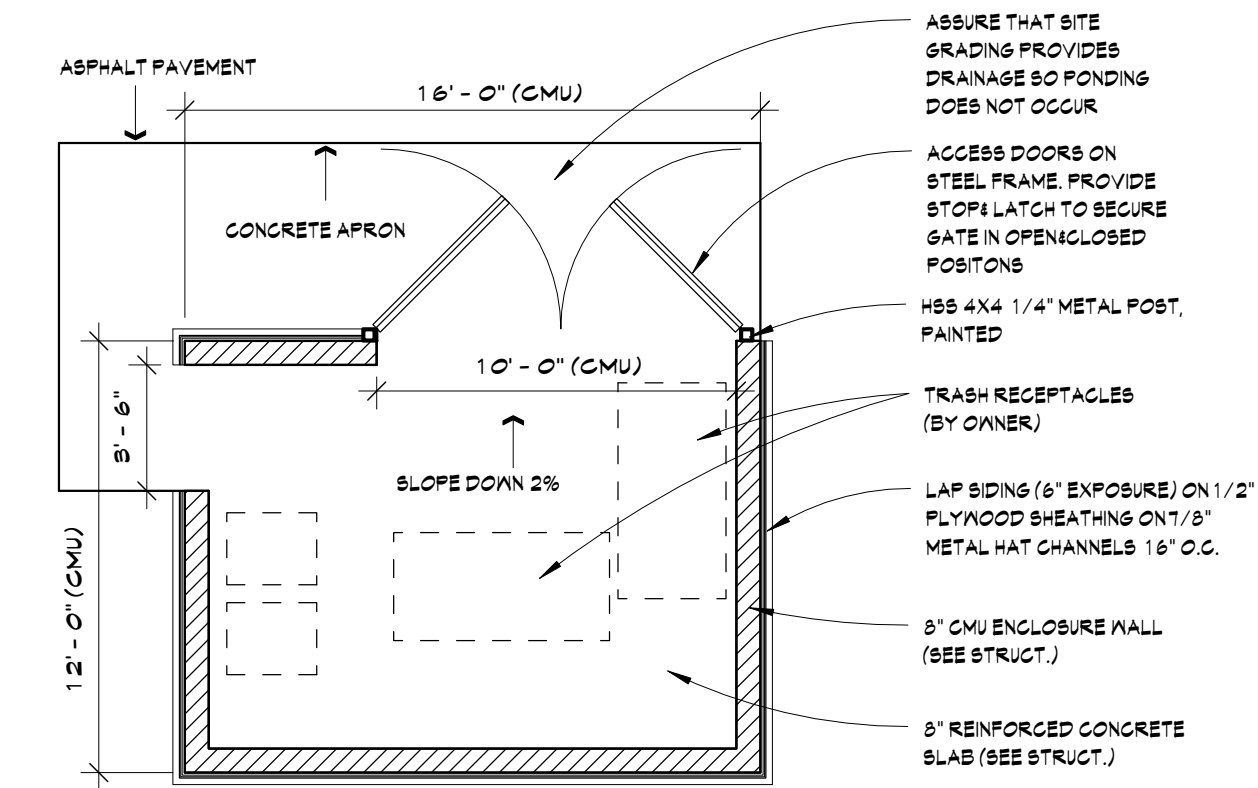

3 CMU DUMPSTER PLAN
SCALE: 3/16" = 1'-0"

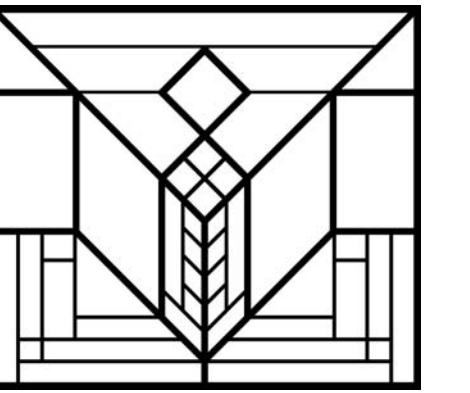

STEPHEN PERRY SMITH
ARCHITECTS, INC.

TWO PARK PLAZA
10850 W. PARK PLACE, SUITE 420
MILWAUKEE, WISCONSIN 53224
T 414.359.9700 | F 414.359.9704
spsarchitects.com

PROJECT

CLEARWATER
APARTMENTS

OWNER

A-SQUARED
DEVELOPMENT LLC

REVISIONS

NO.	DESCRIPTION	DATE
-----	-------------	------

INFORMATION

PROJECT ARCHITECT	SPS
PROJECT MANAGER	AJA
PROJECT NUMBER	RSP-13-733
ISSUED FOR	MUNICIPAL SUBMITTAL
DATE	07.30.14

SHEET

SITE AND DUMPSTER DETAILS

A0.5