


ORIGINAL PLAN SUBMITTED 07-03-2024

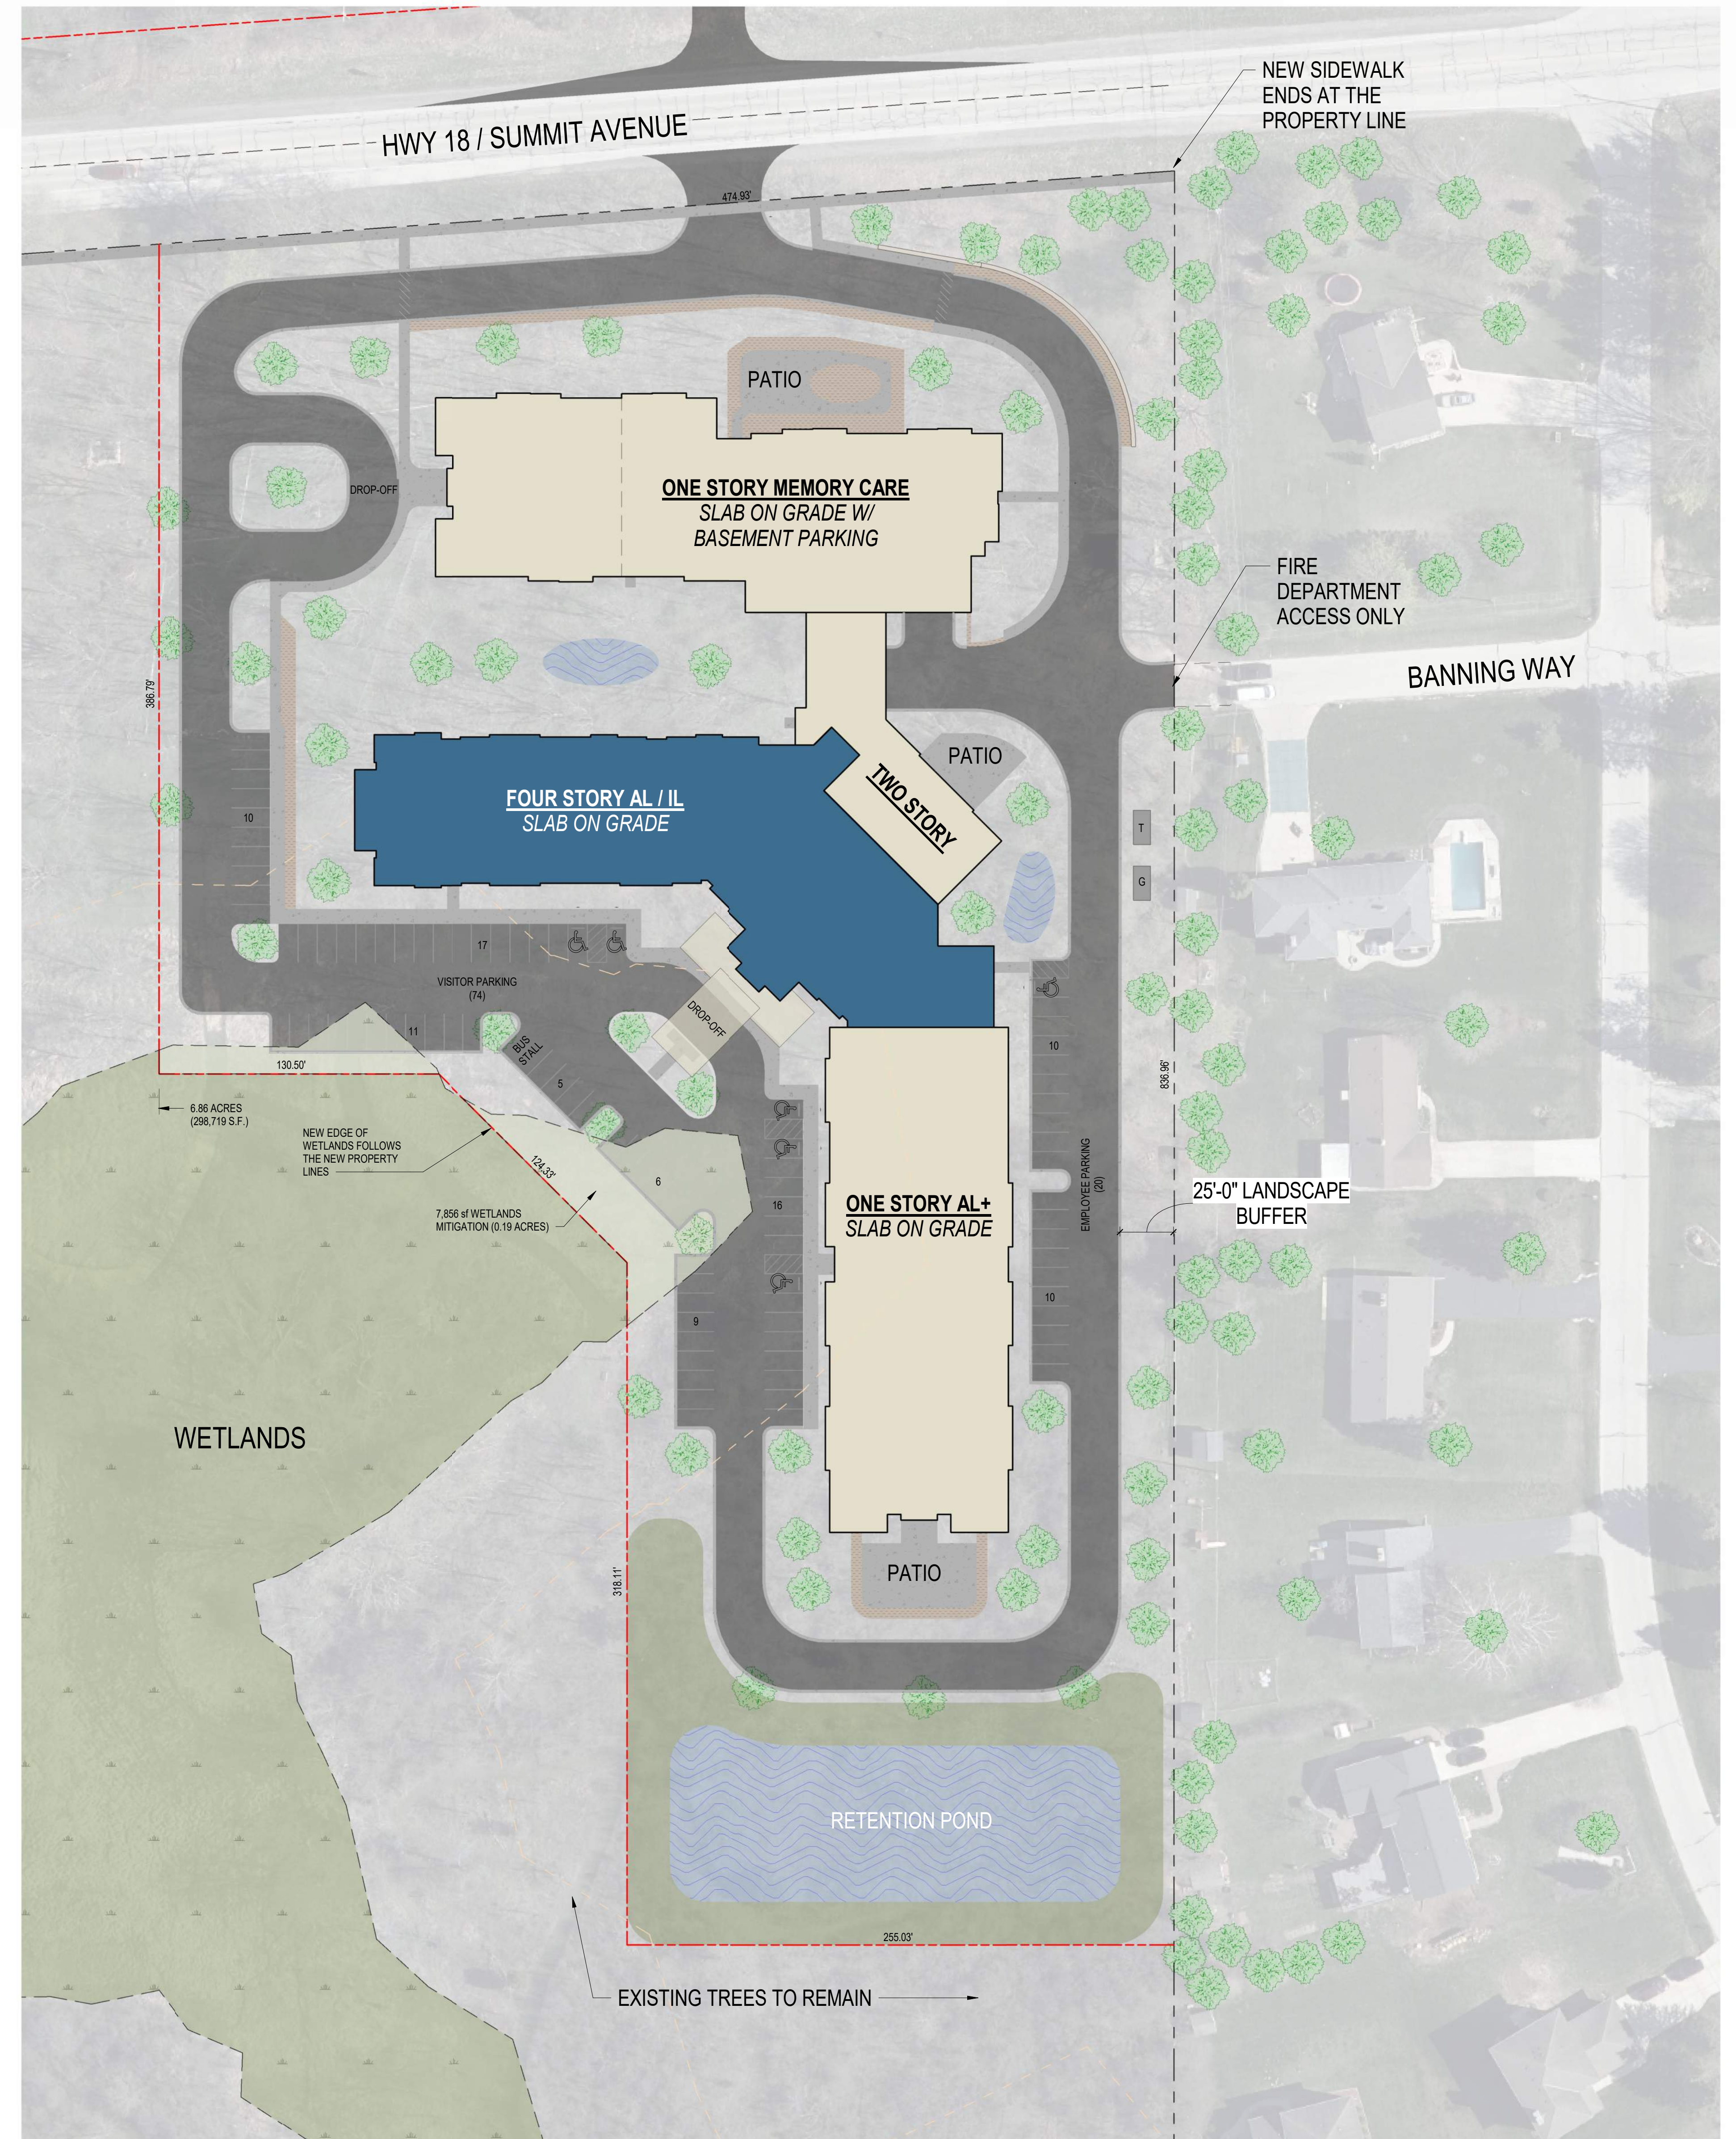

NEW SITE PLAN 11-18-2024