
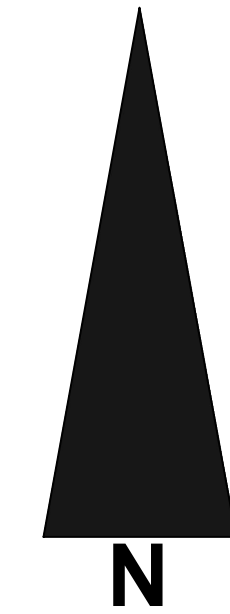


# SOUTH FACE PLANTING

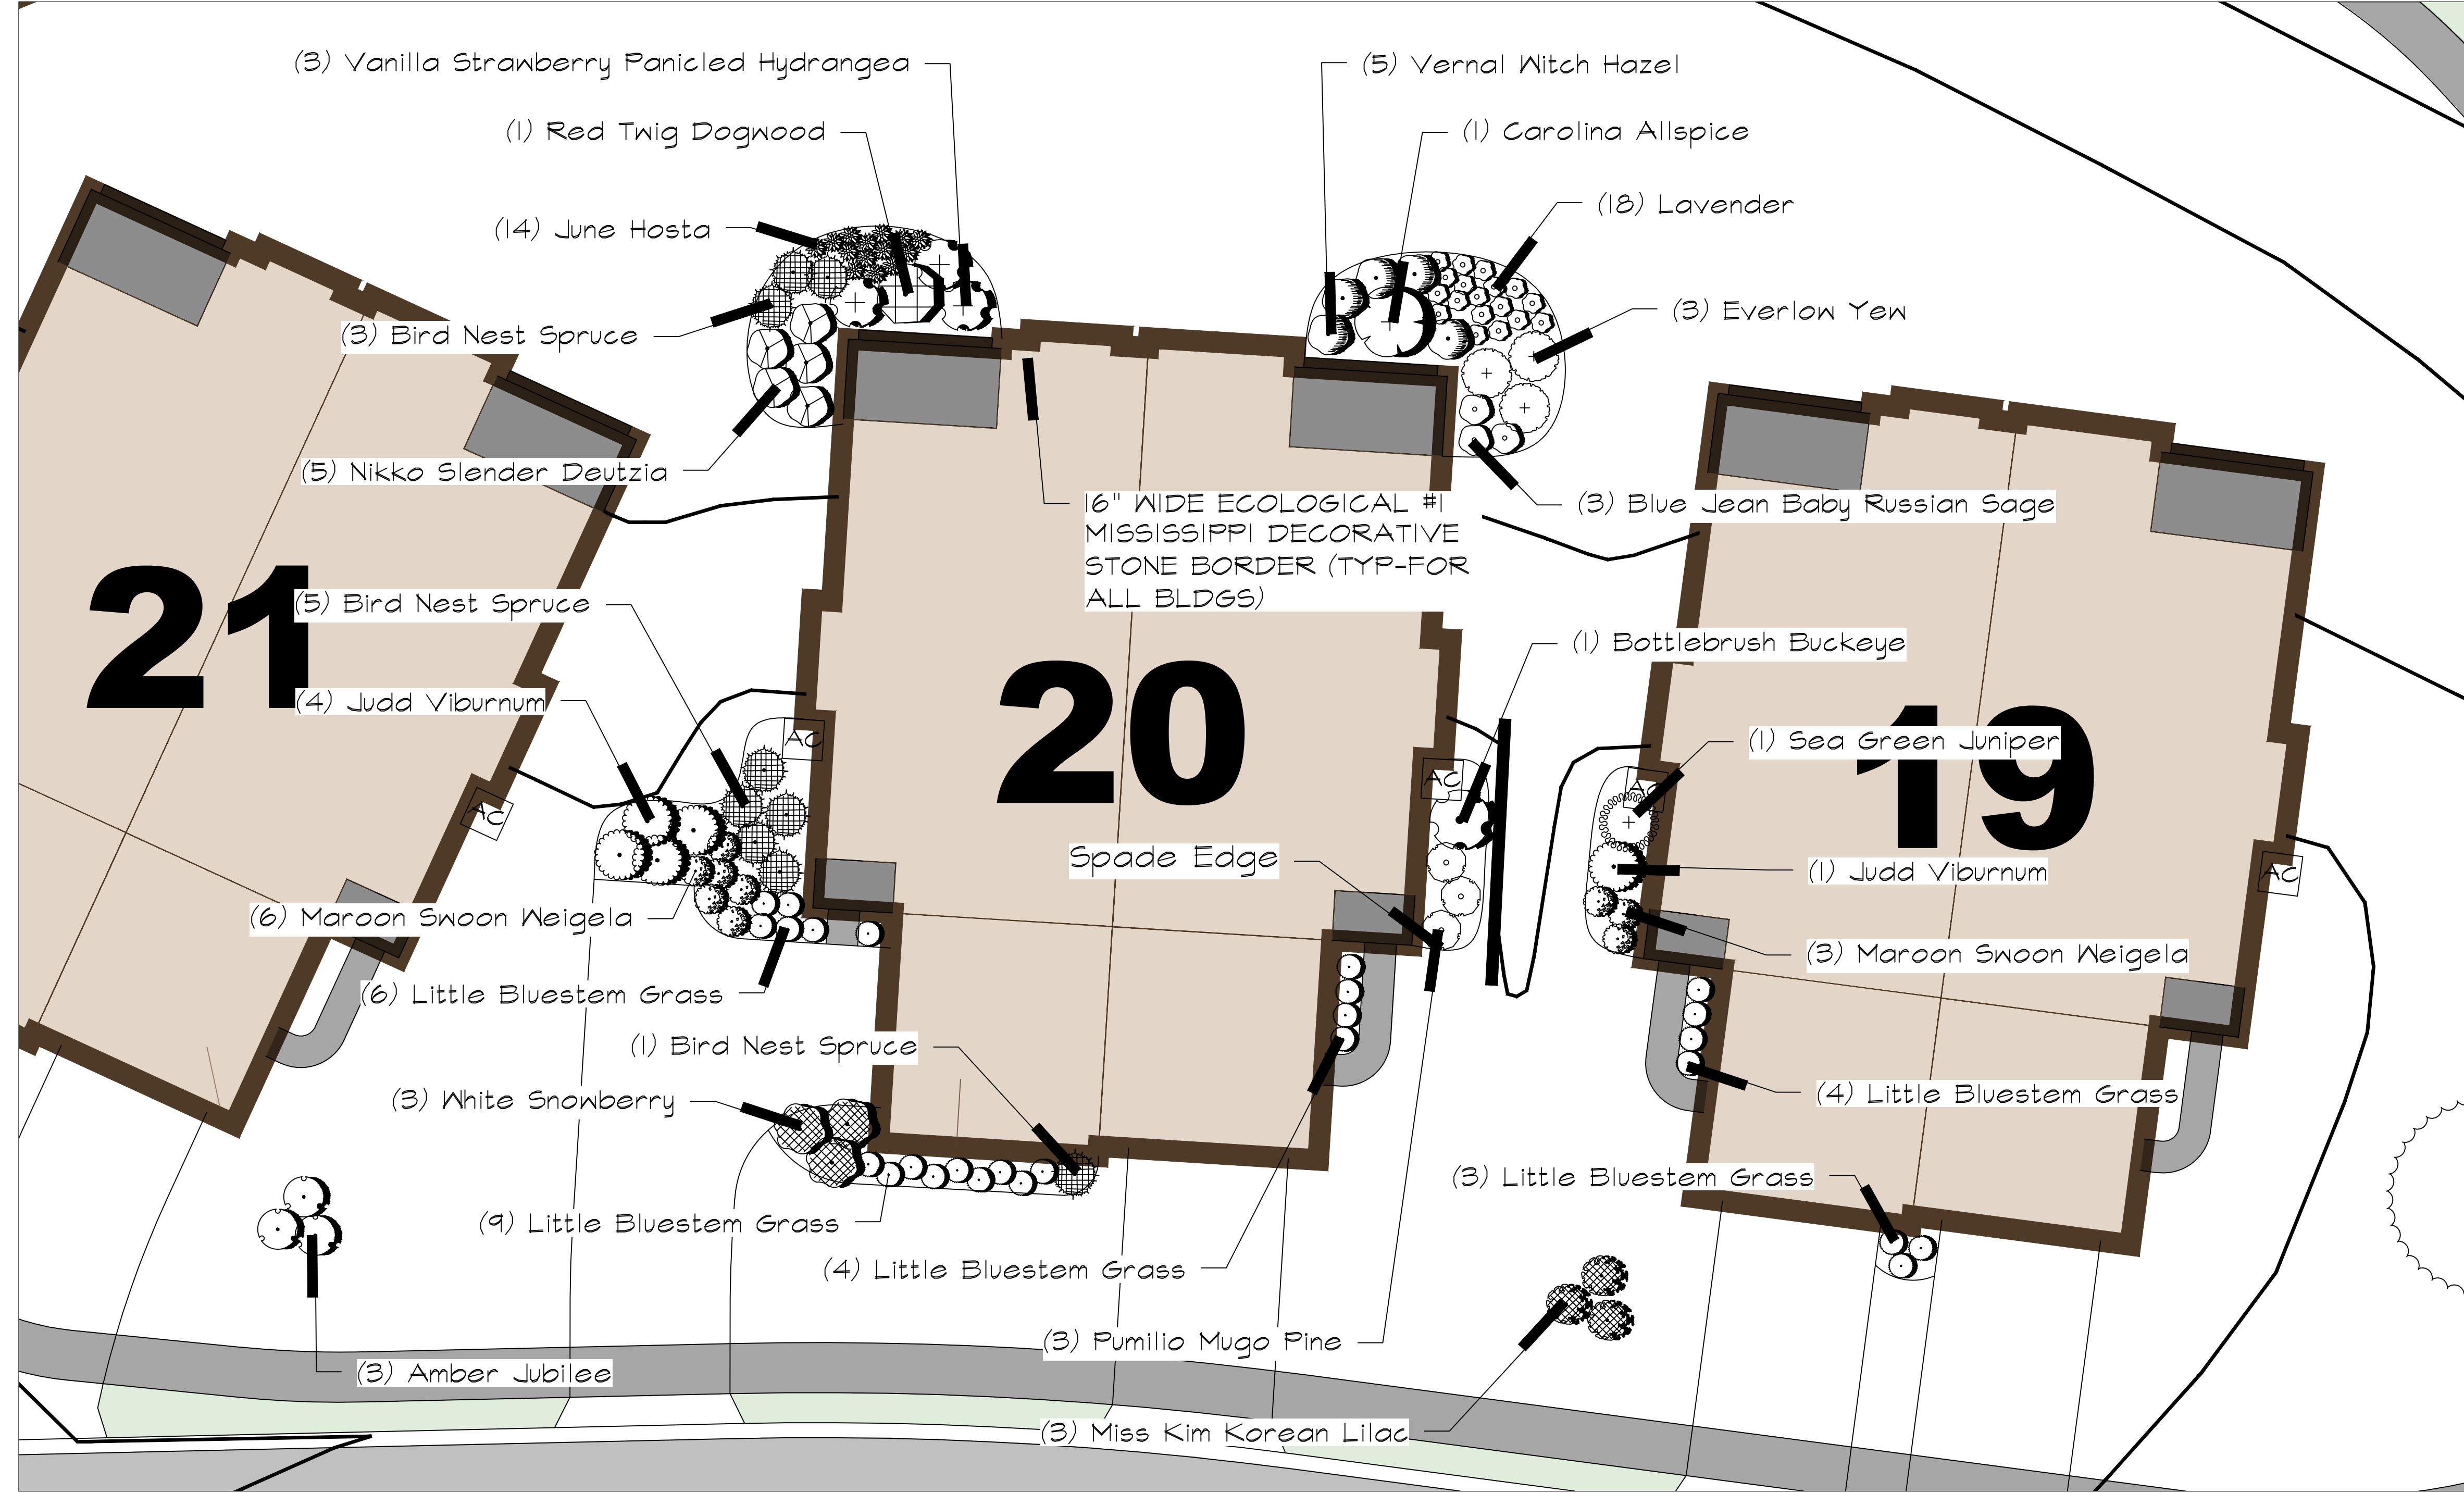


PROPOSED GARDEN DESIGN FOR:

TALL GRASS

.....  
WISCONSIN

**GARLAND ALLIANCE**  
LANDSCAPE ARCHITECTS

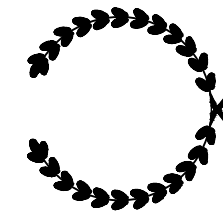

PO Box 1352  
Kenosha, WI 53141  
(414) 688-1641  
garlandalliance@gmail.com

REVISIONS:

OCTOBER\_10\_2021  
OCTOBER\_17\_2021  
FEBRUARY\_19\_2022

SCALE: 1:10

SHEET NUMBER: L1.3

