




CORNER OF NORTH & BARSTOW ST





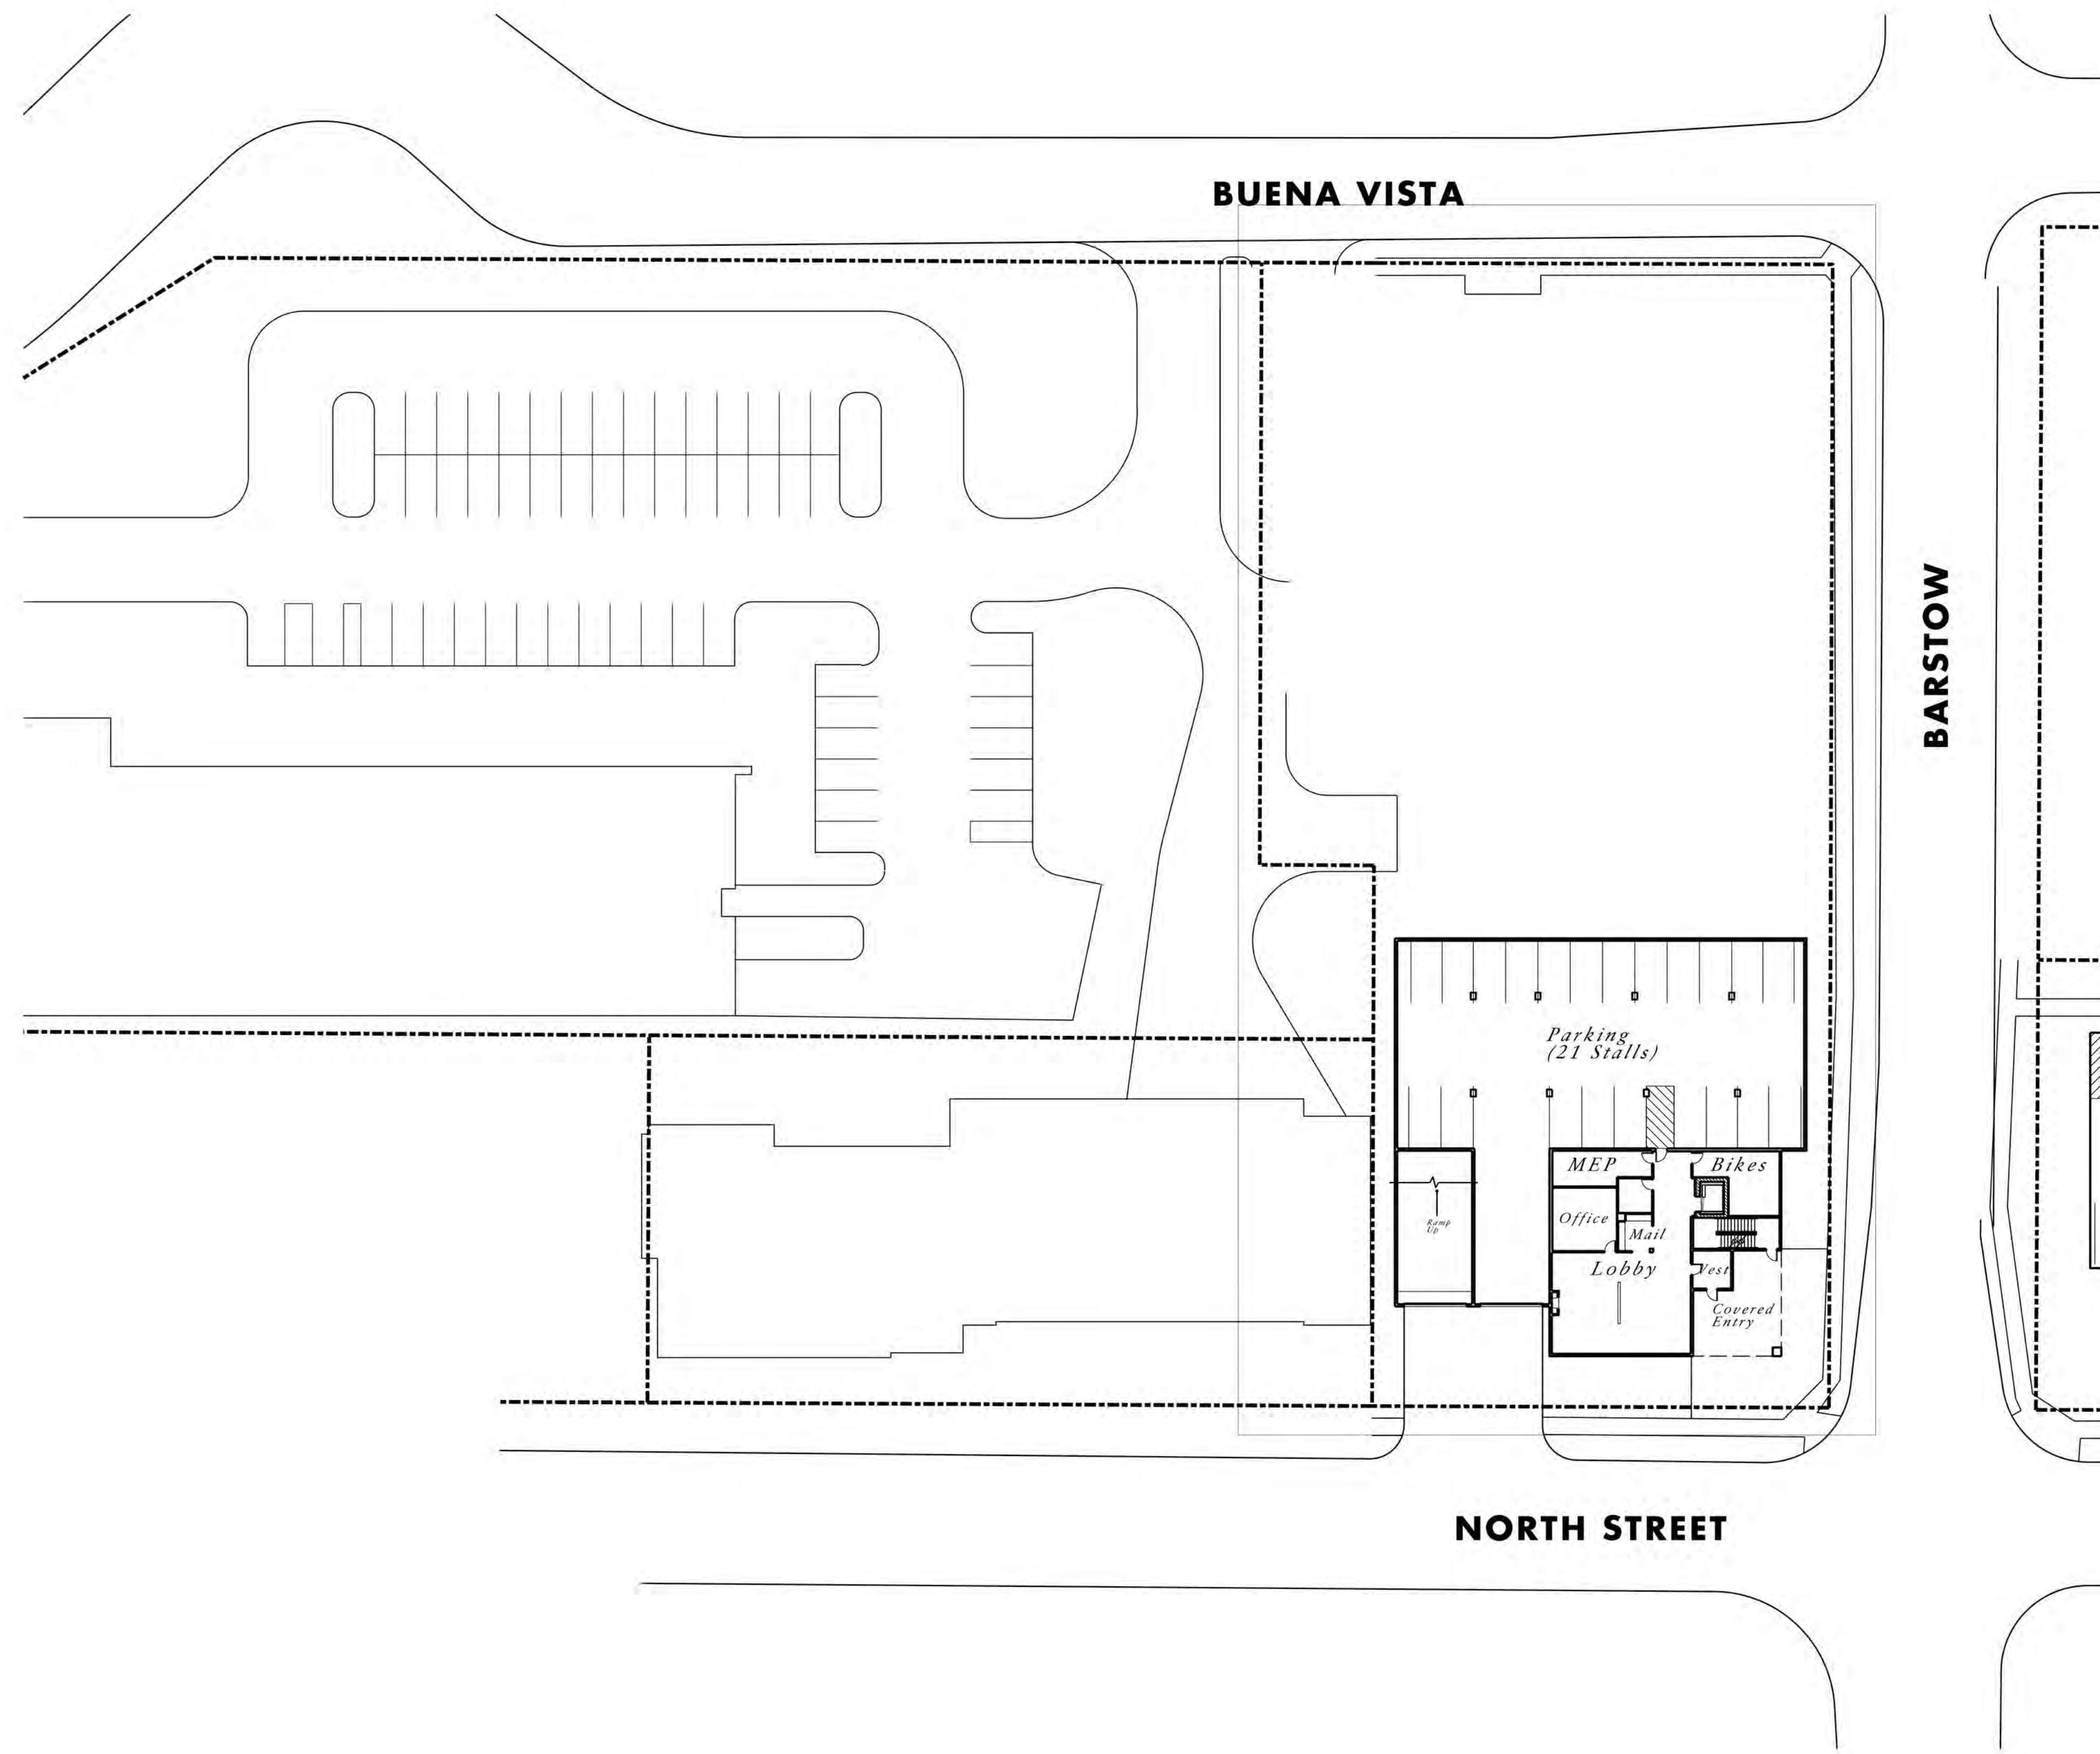

**LOWER LEVEL PARKING/FIRST FLOOR PLAN**  
 12,391 SF | 21 Cars




22 December 2021


**BARSTOW HILL APARTMENTS | FLOOR PLANS**  
**CONCEPTUAL DESIGN FOR DEVELOPMENT**  
 WAUKESHA, WISCONSIN





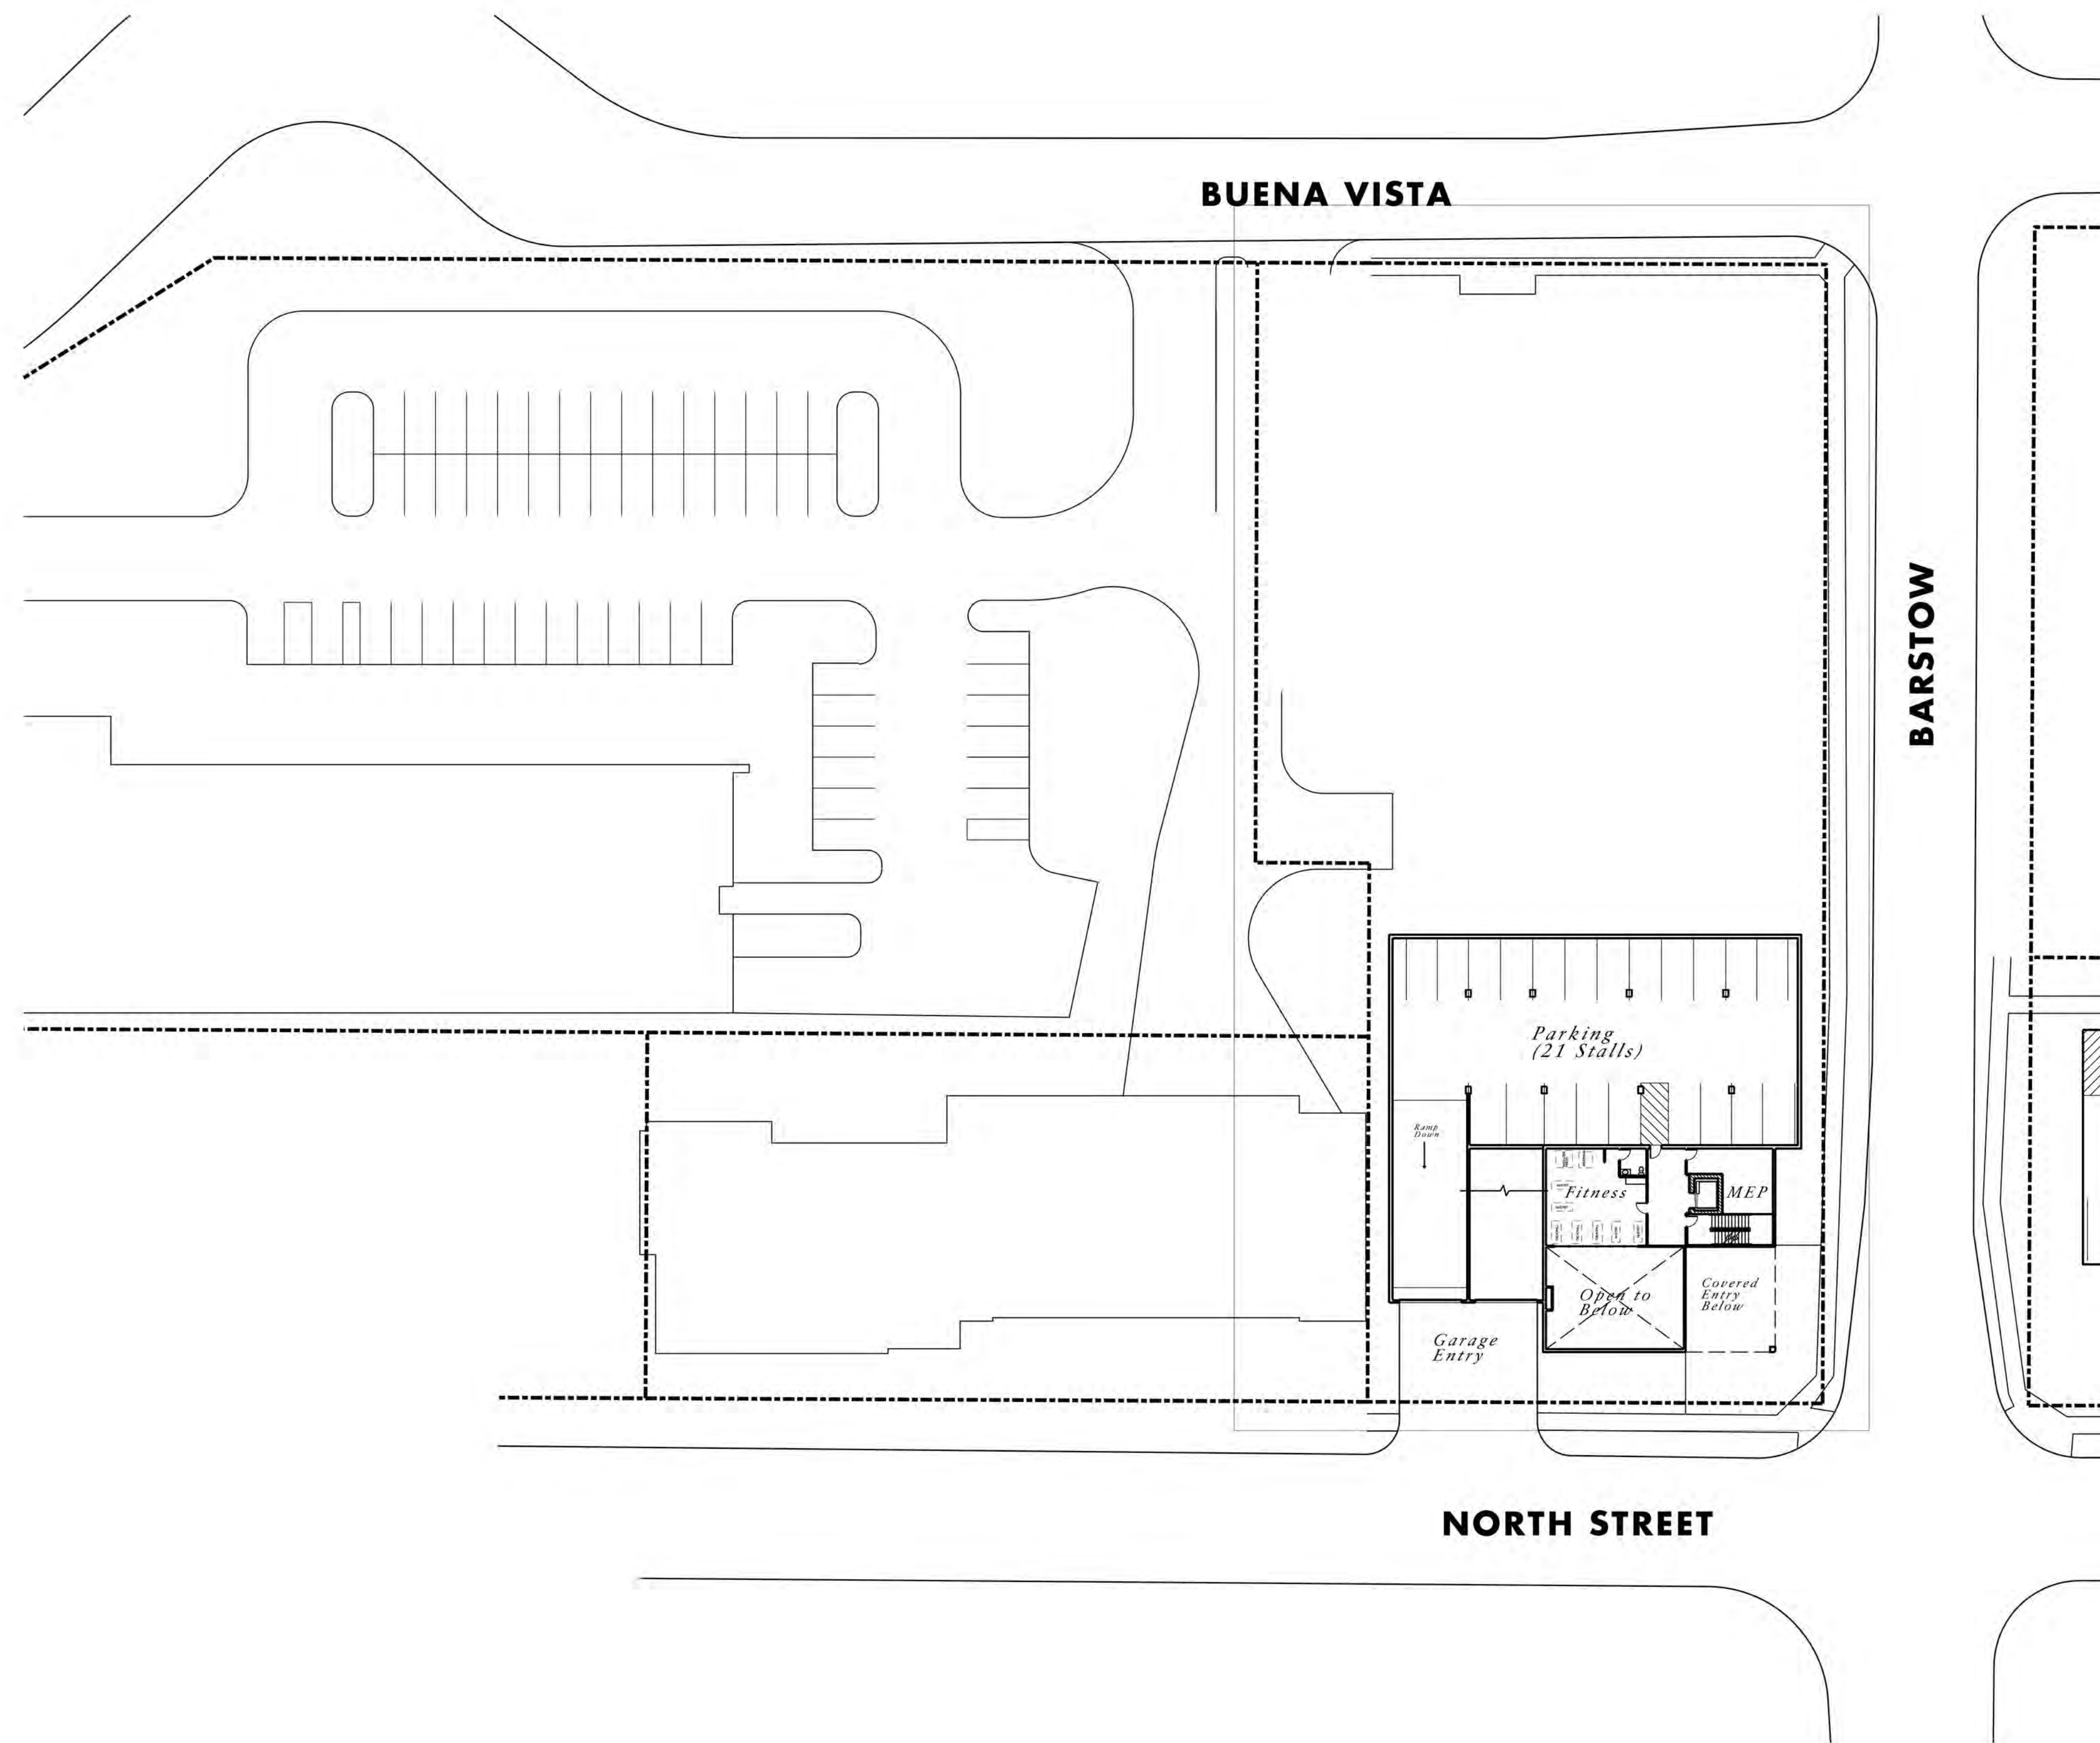

**SECOND FLOOR PLAN**  
 12,248 SF | 21 Cars

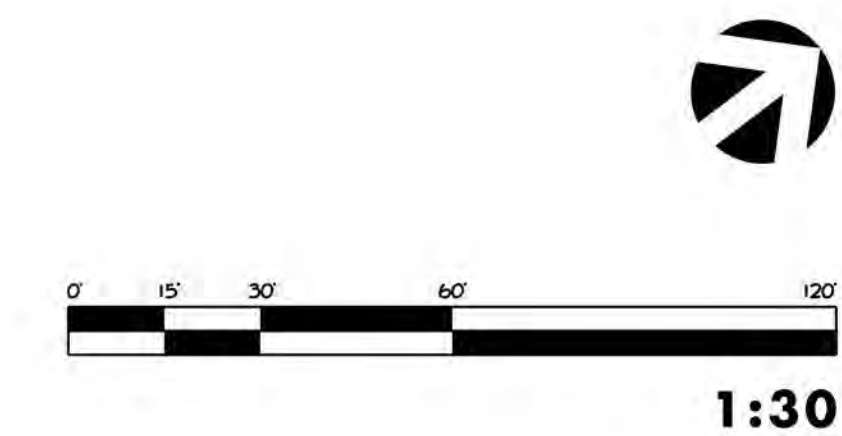


22 December 2021


**BARSTOW HILL APARTMENTS | FLOOR PLANS**  
**CONCEPTUAL DESIGN FOR DEVELOPMENT**  
 WAUKESHA, WISCONSIN





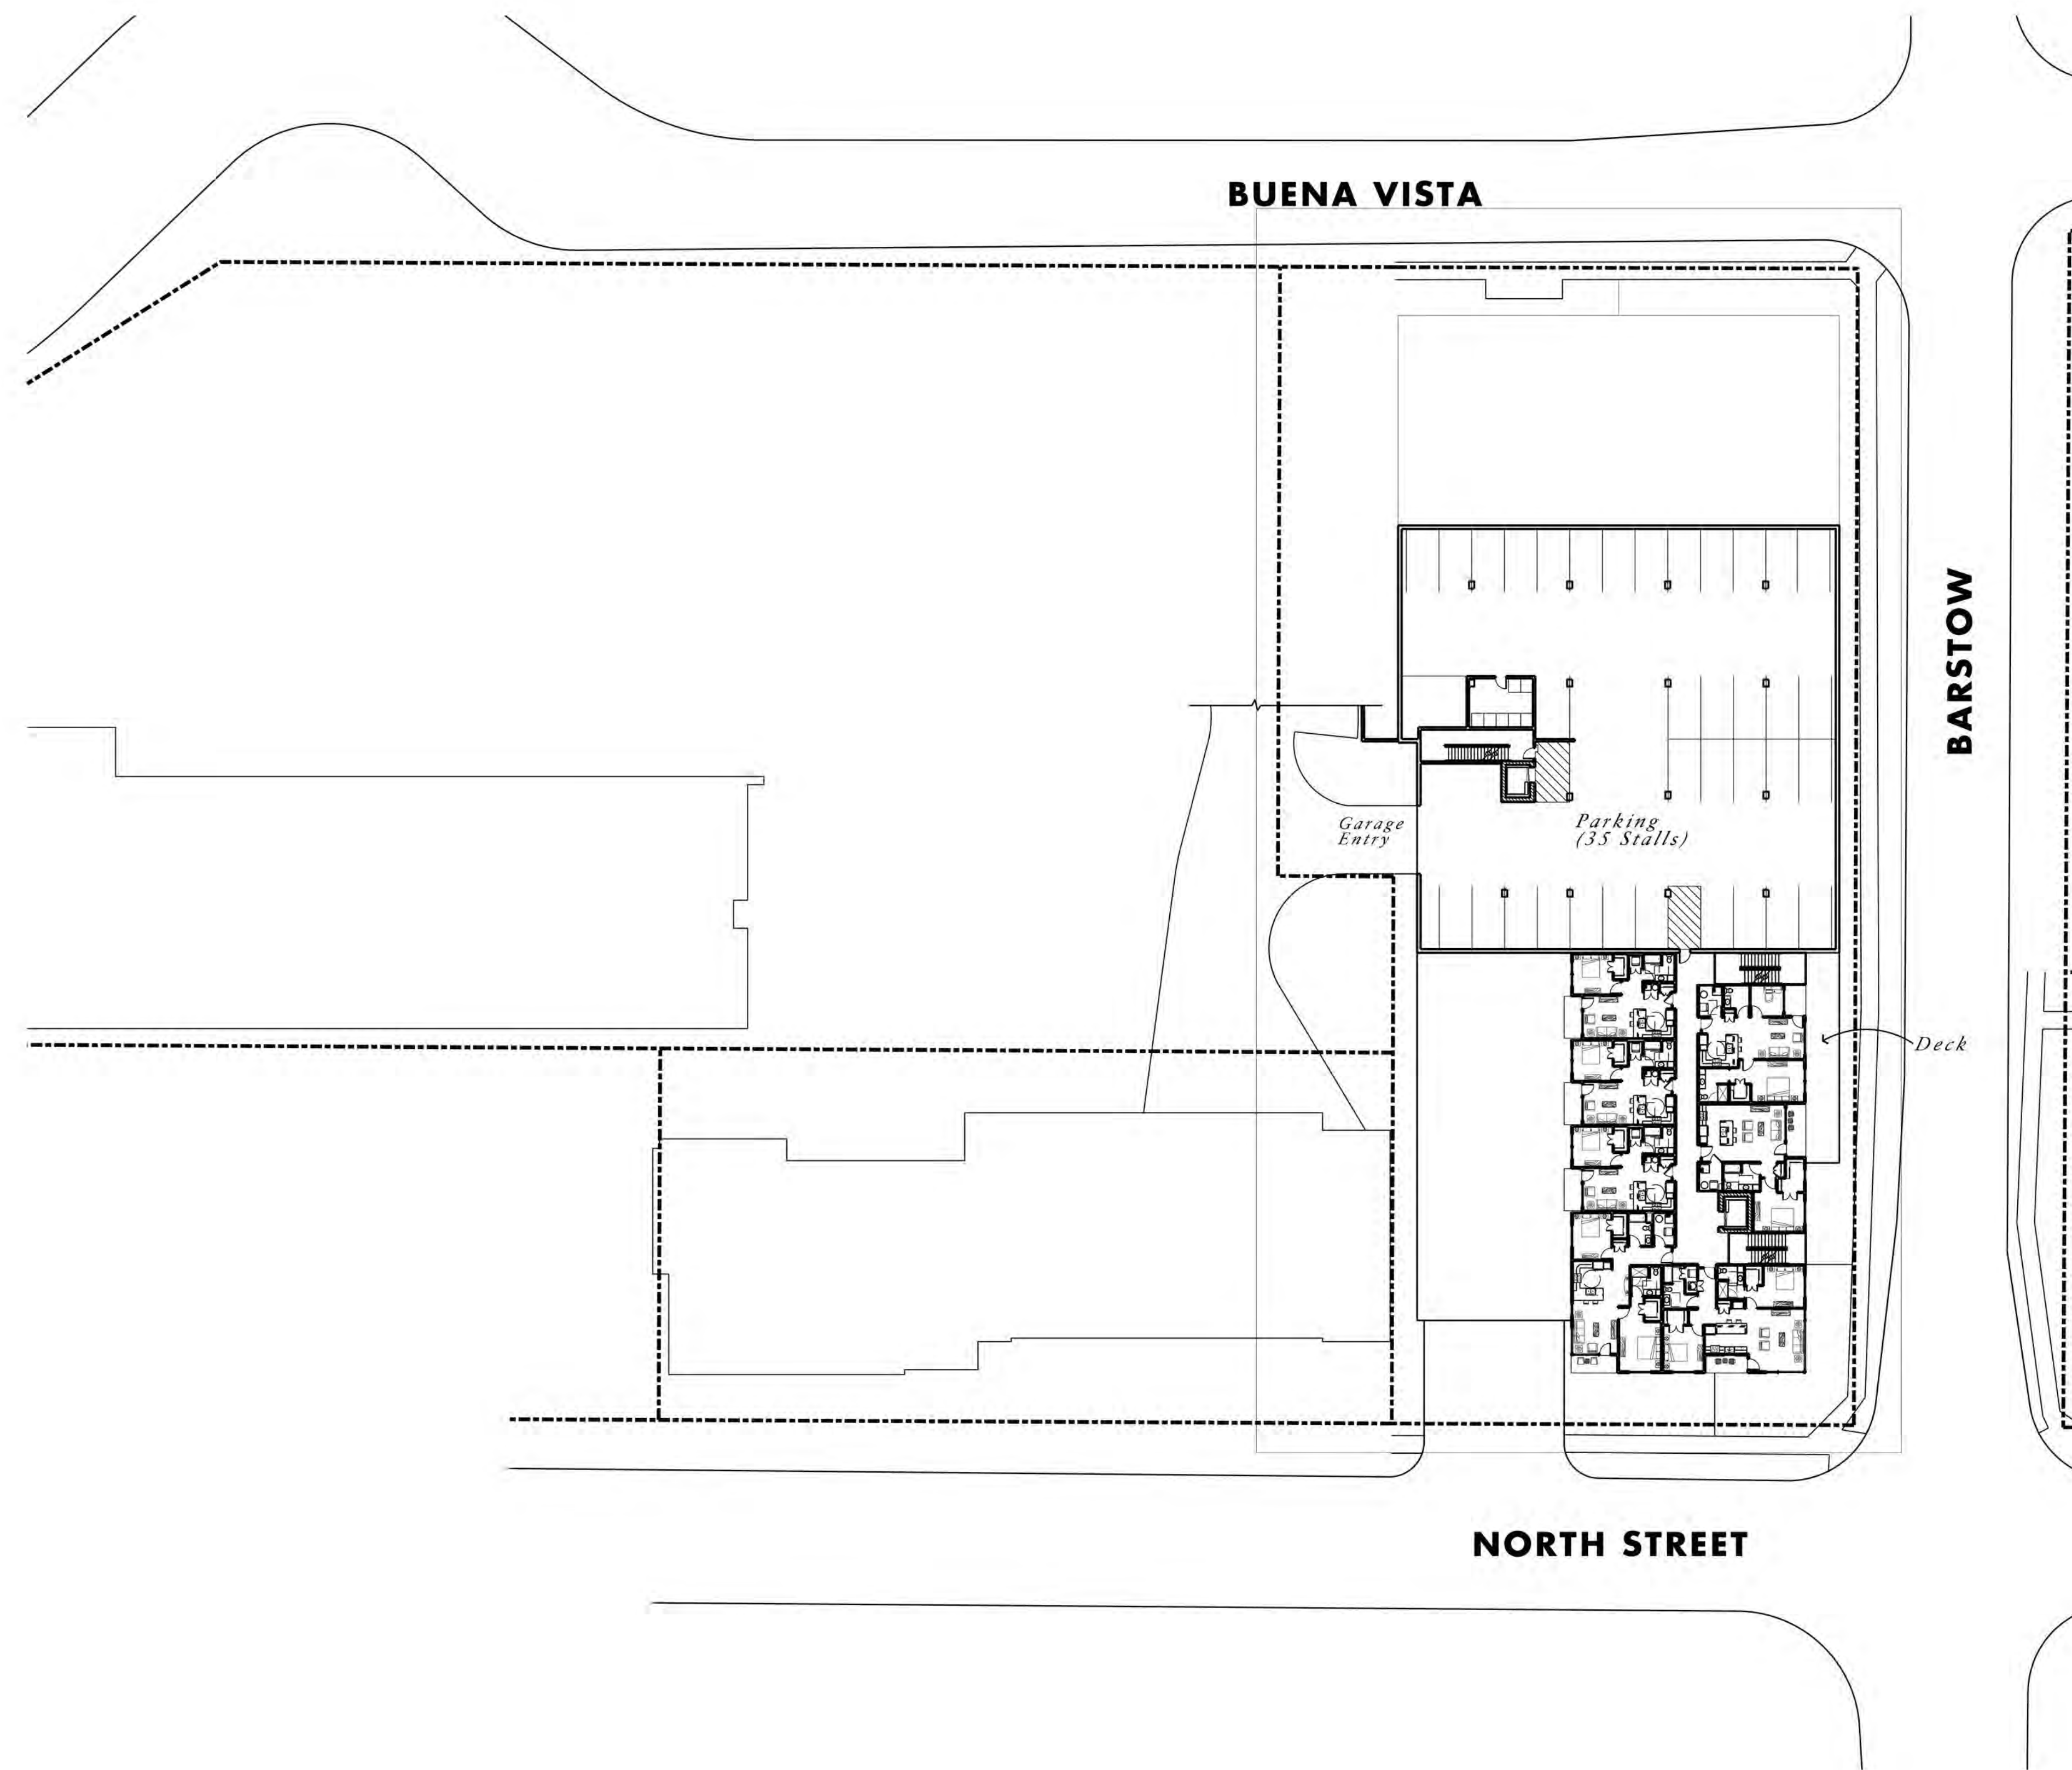

**THIRD FLOOR PLAN**  
*20,086 SF | 35 Cars | 7 Apartments*

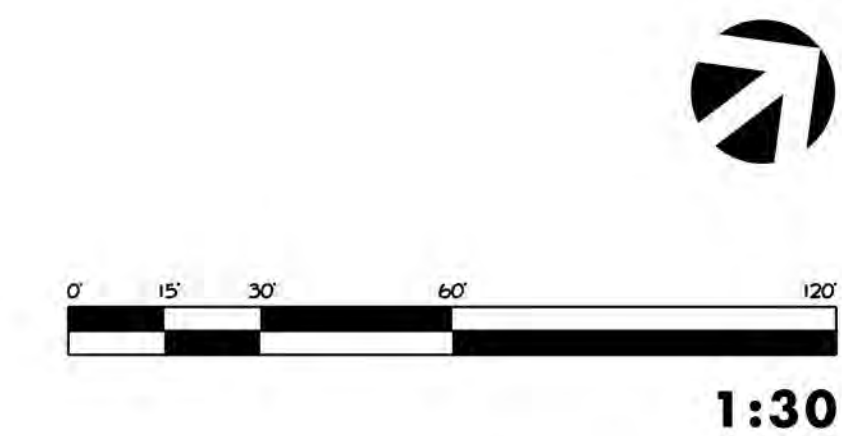


22 December 2021

**BARSTOW HILL APARTMENTS | FLOOR PLANS**  
**CONCEPTUAL DESIGN FOR DEVELOPMENT**  
 WAUKESHA, WISCONSIN





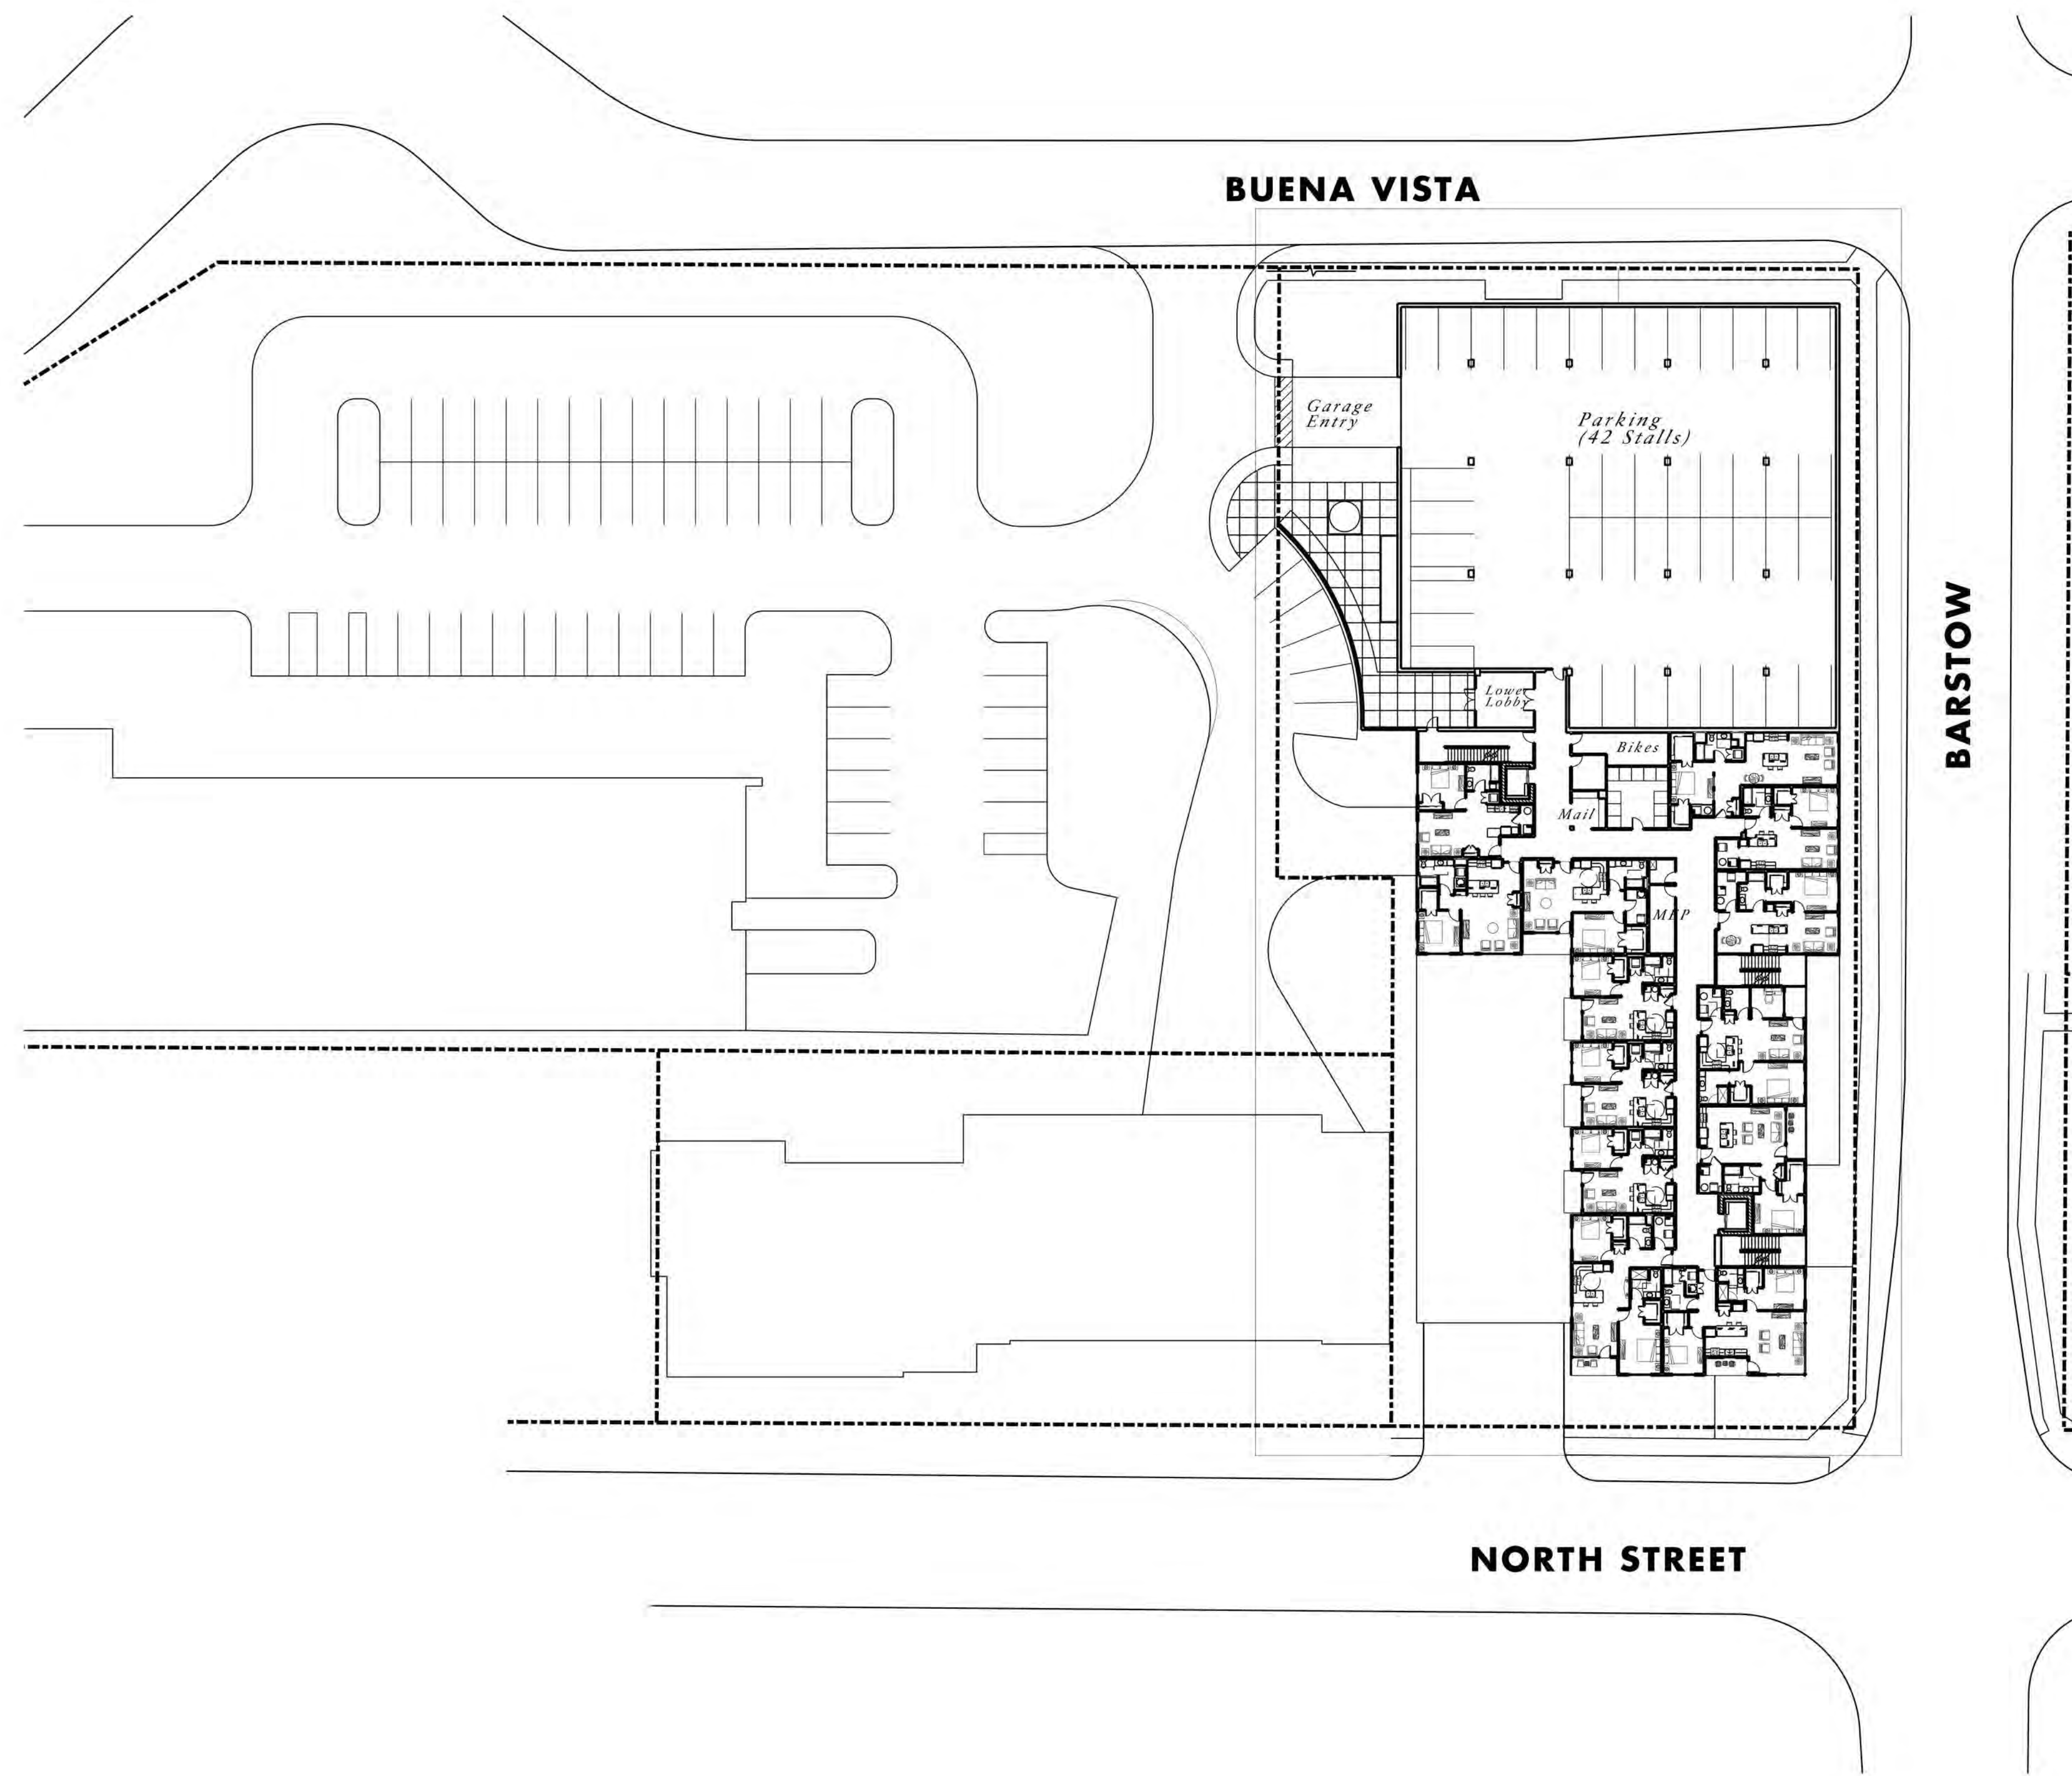

**FOURTH FLOOR PLAN**  
*30,605 SF | 42 Cars | 13 Apartments*




22 December 2021

**BARSTOW HILL APARTMENTS | FLOOR PLANS**  
**CONCEPTUAL DESIGN FOR DEVELOPMENT**  
 WAUKESHA, WISCONSIN





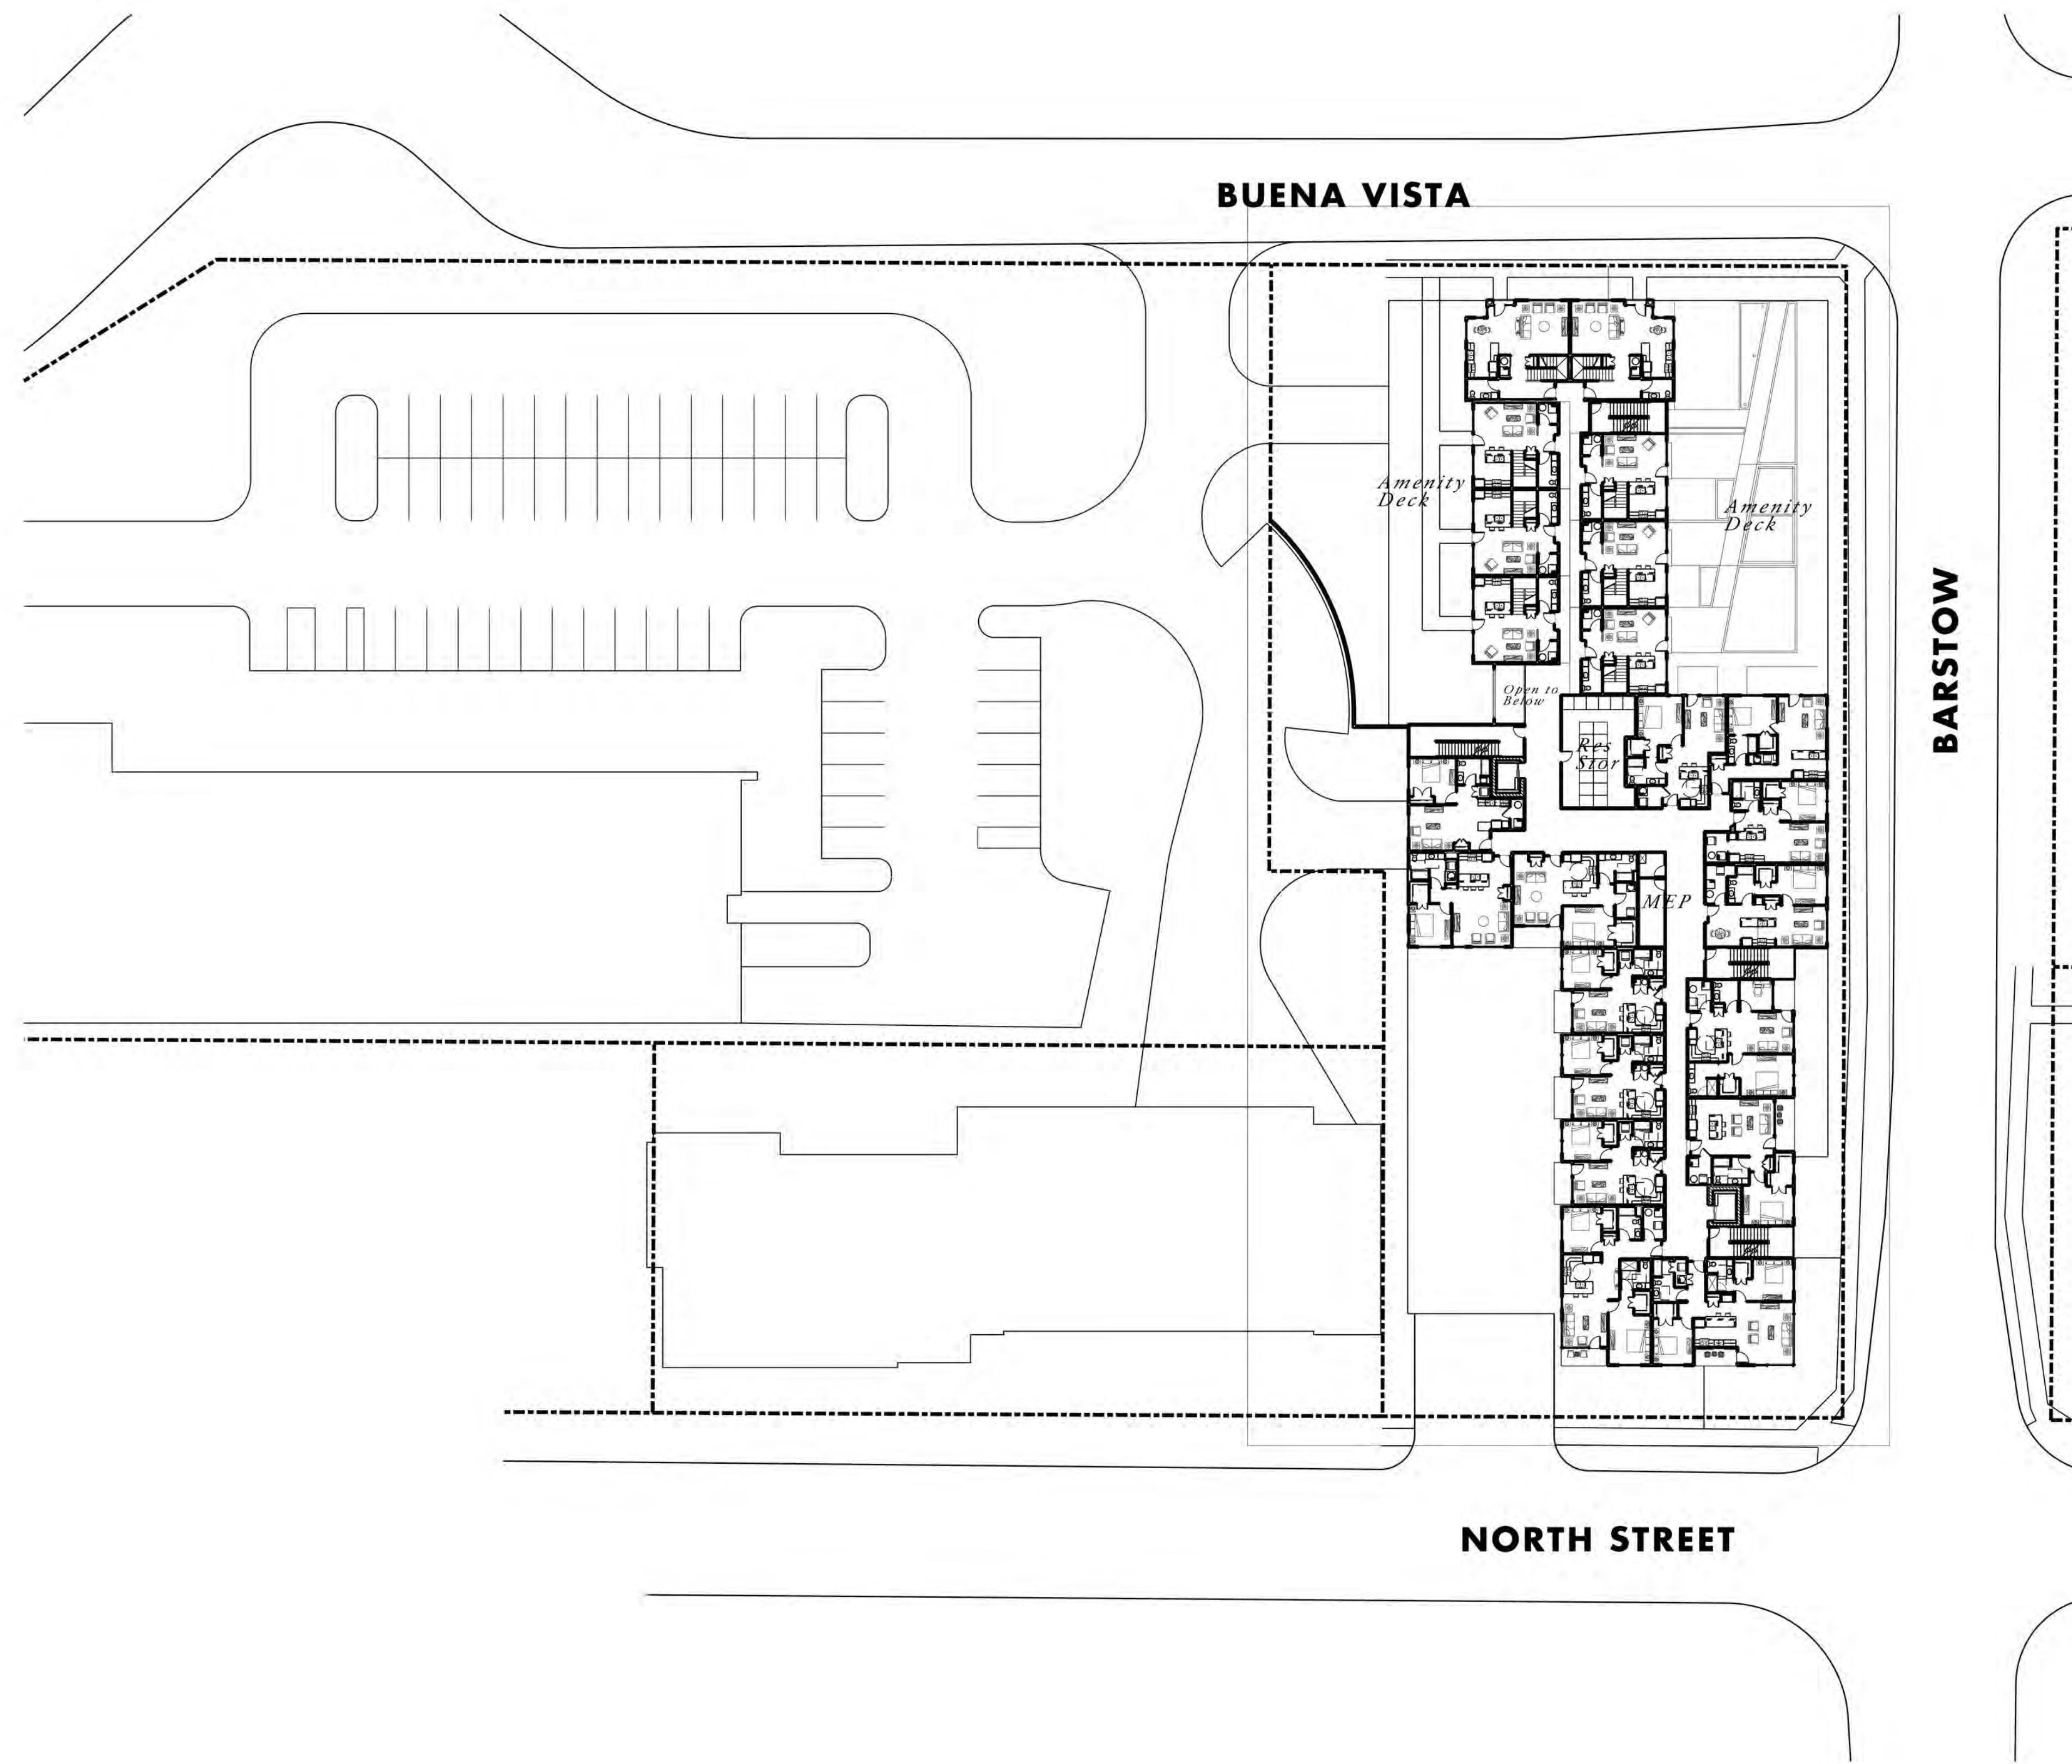

**FIFTH FLOOR PLAN**  
 22,785 SF | 22 Apartments




22 December 2021

**BARSTOW HILL APARTMENTS | FLOOR PLANS**  
**CONCEPTUAL DESIGN FOR DEVELOPMENT**  
 WAUKESHA, WISCONSIN





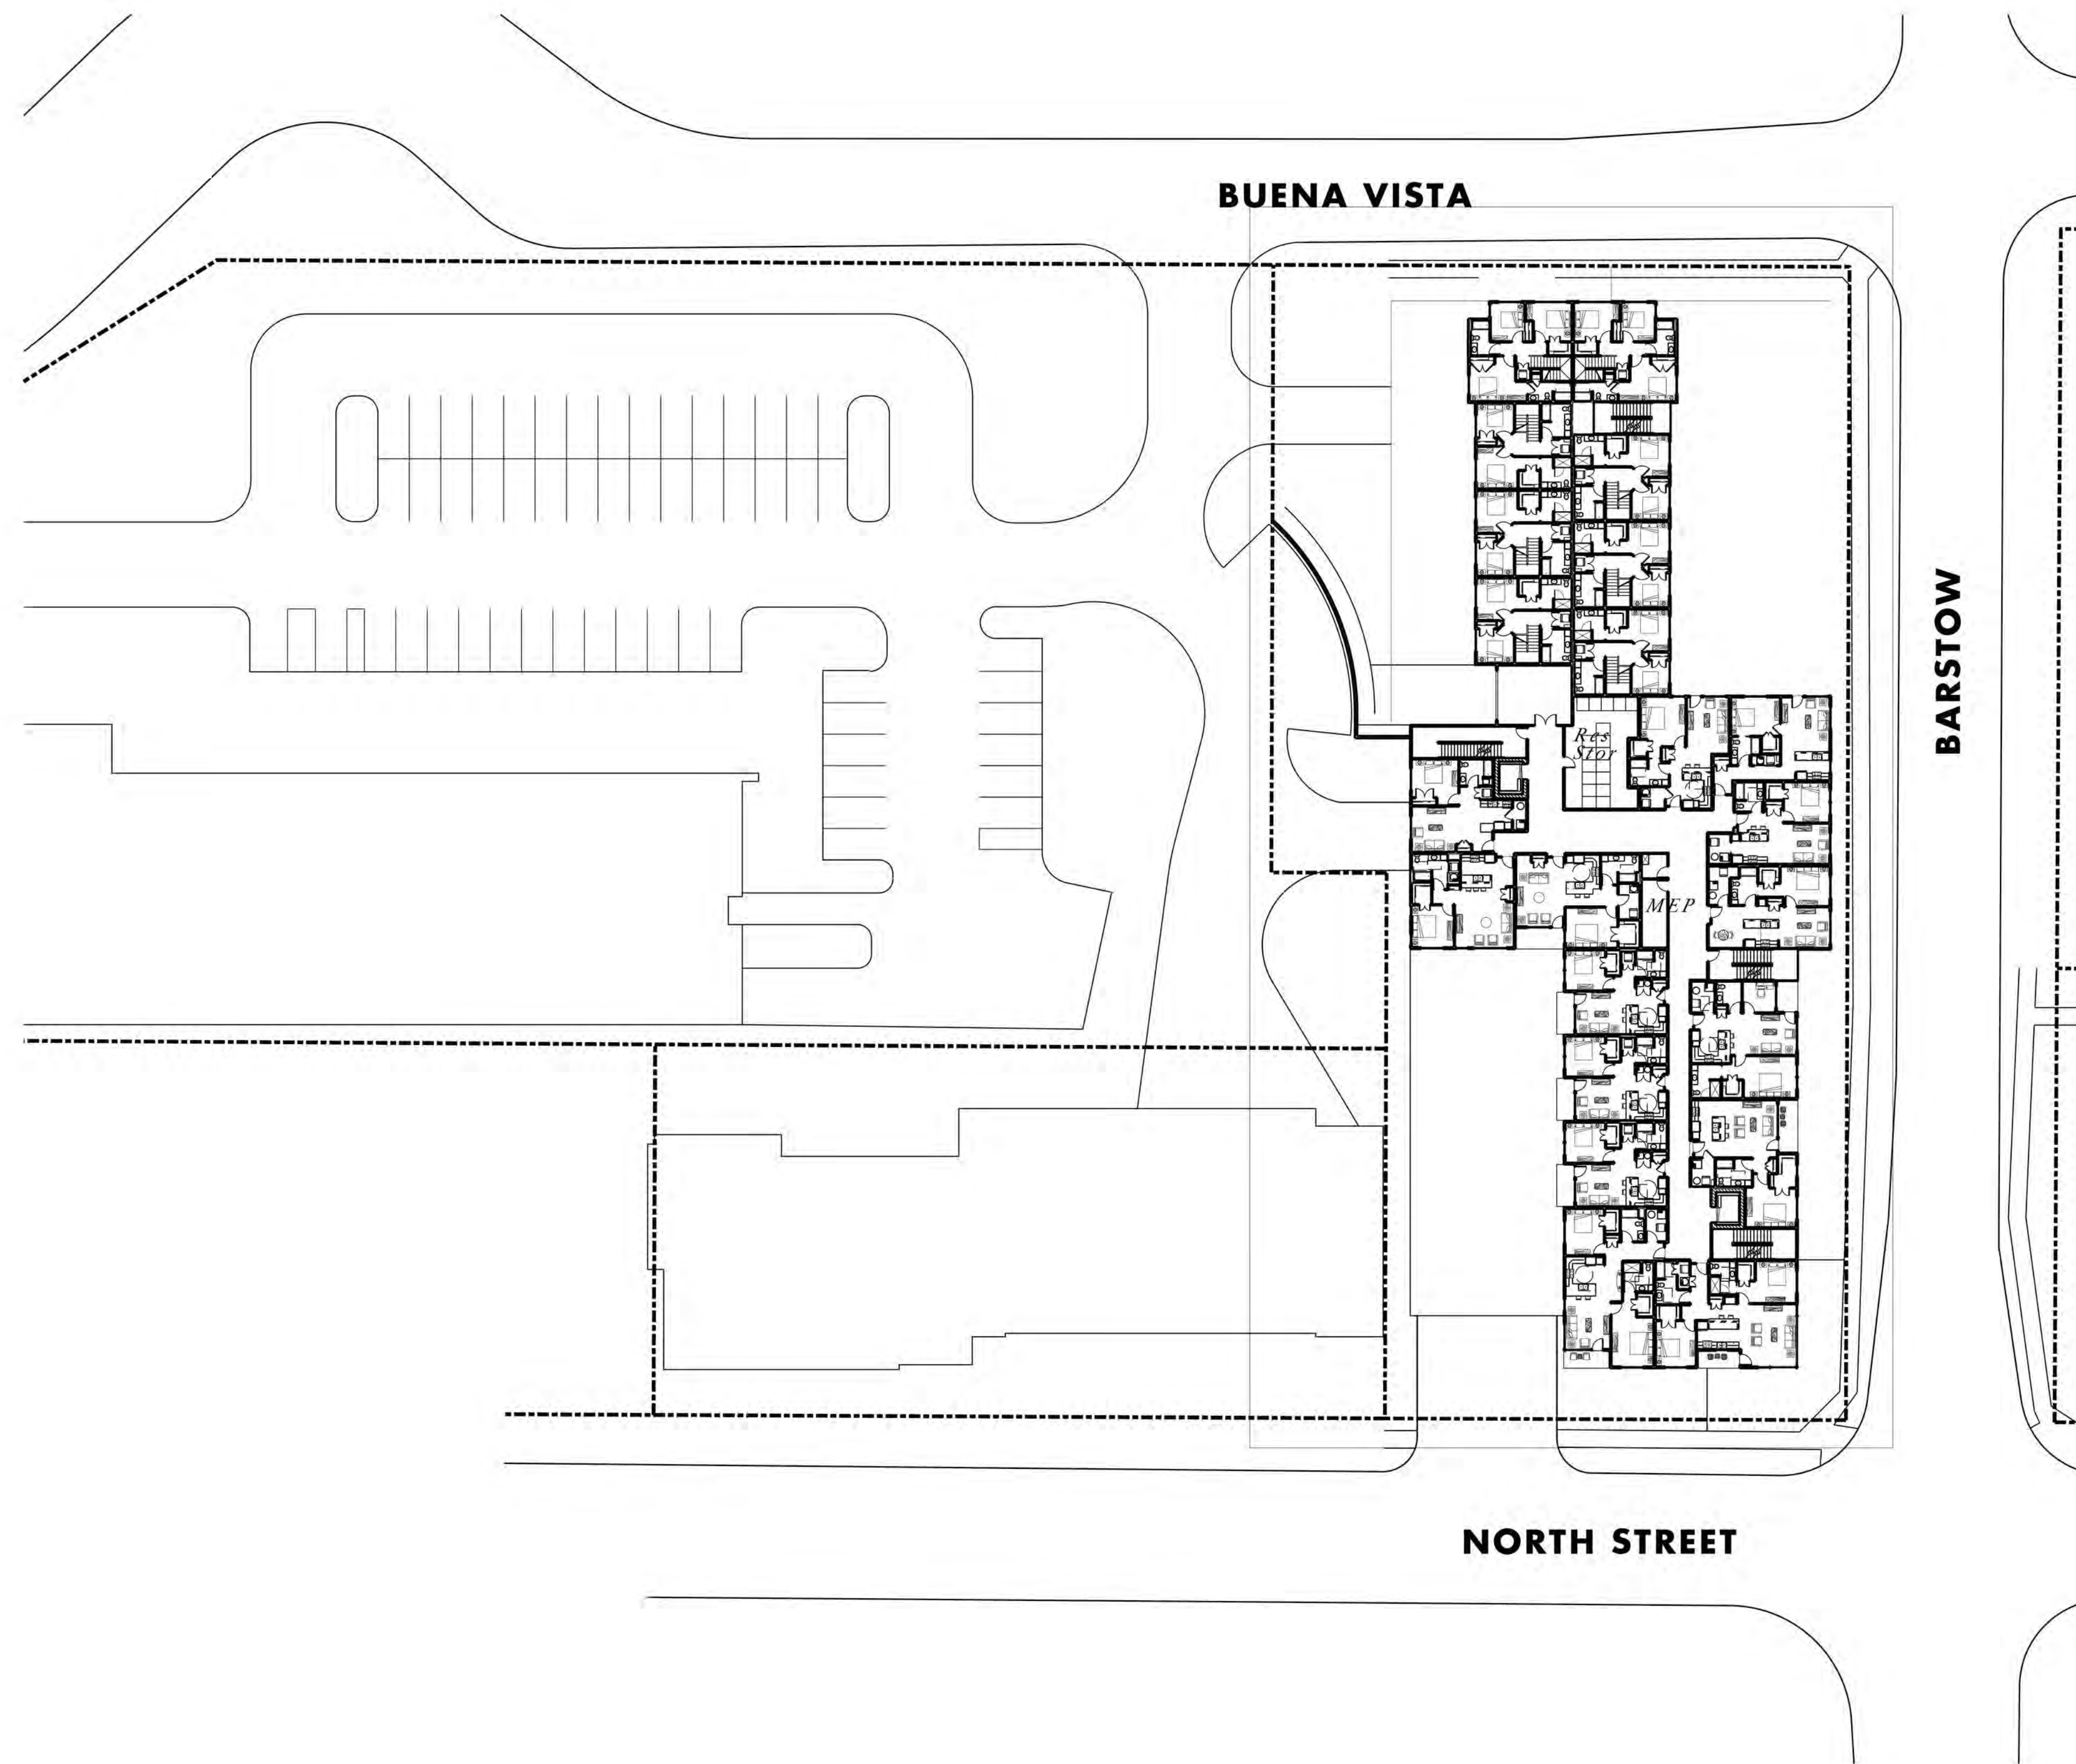

**SIXTH FLOOR PLAN**  
*22,785 SF | 14 Apartments*




22 December 2021


**BARSTOW HILL APARTMENTS | FLOOR PLANS**  
**CONCEPTUAL DESIGN FOR DEVELOPMENT**  
 WAUKESHA, WISCONSIN





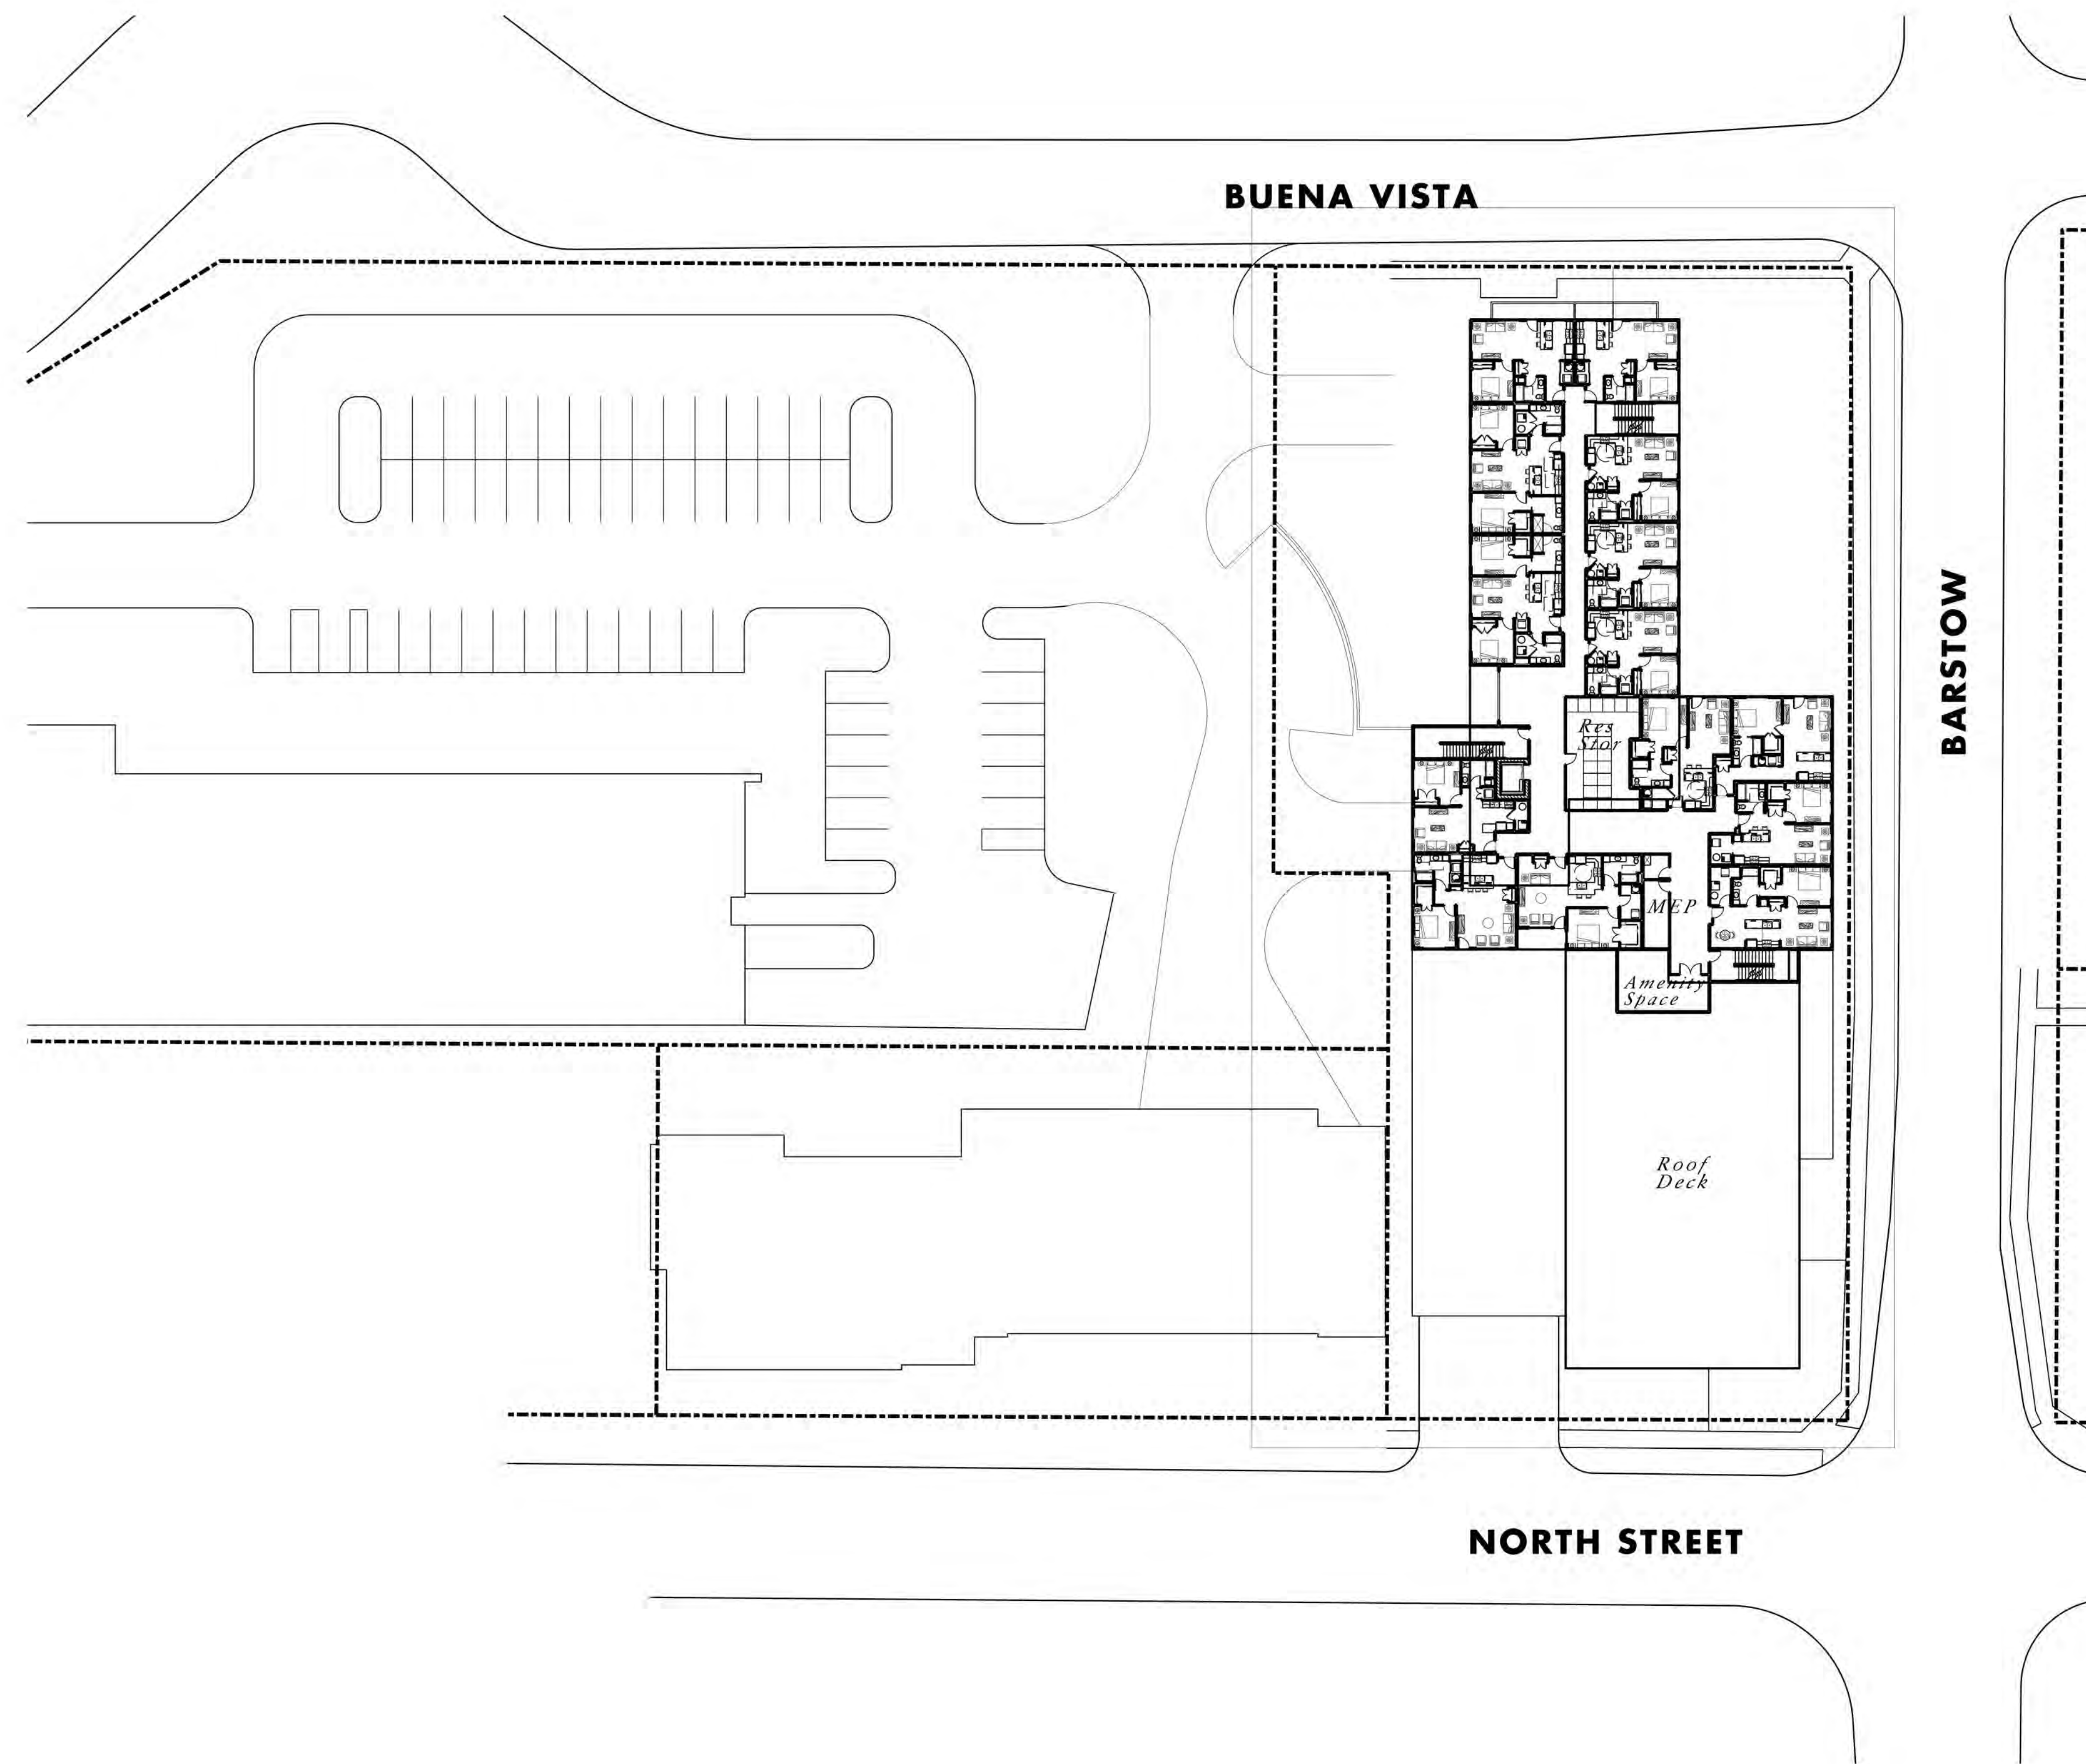

**SEVENTH FLOOR PLAN**  
*15,103 SF | 14 Apartments*

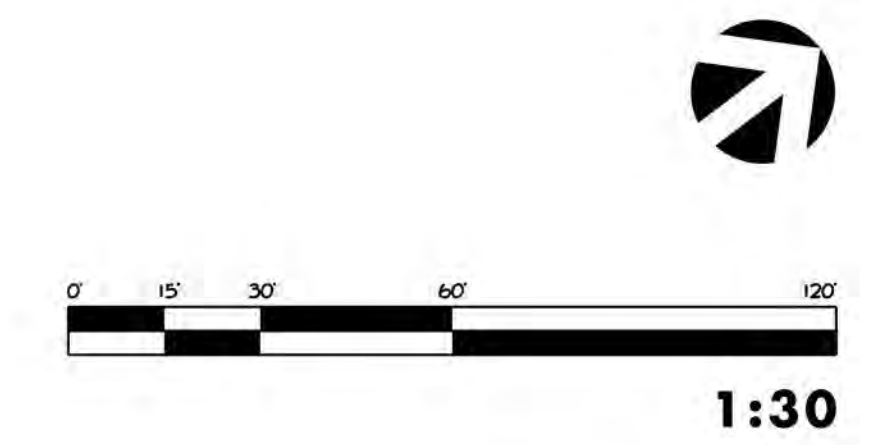


22 December 2021

**BARSTOW HILL APARTMENTS | FLOOR PLANS**  
**CONCEPTUAL DESIGN FOR DEVELOPMENT**  
 WAUKESHA, WISCONSIN





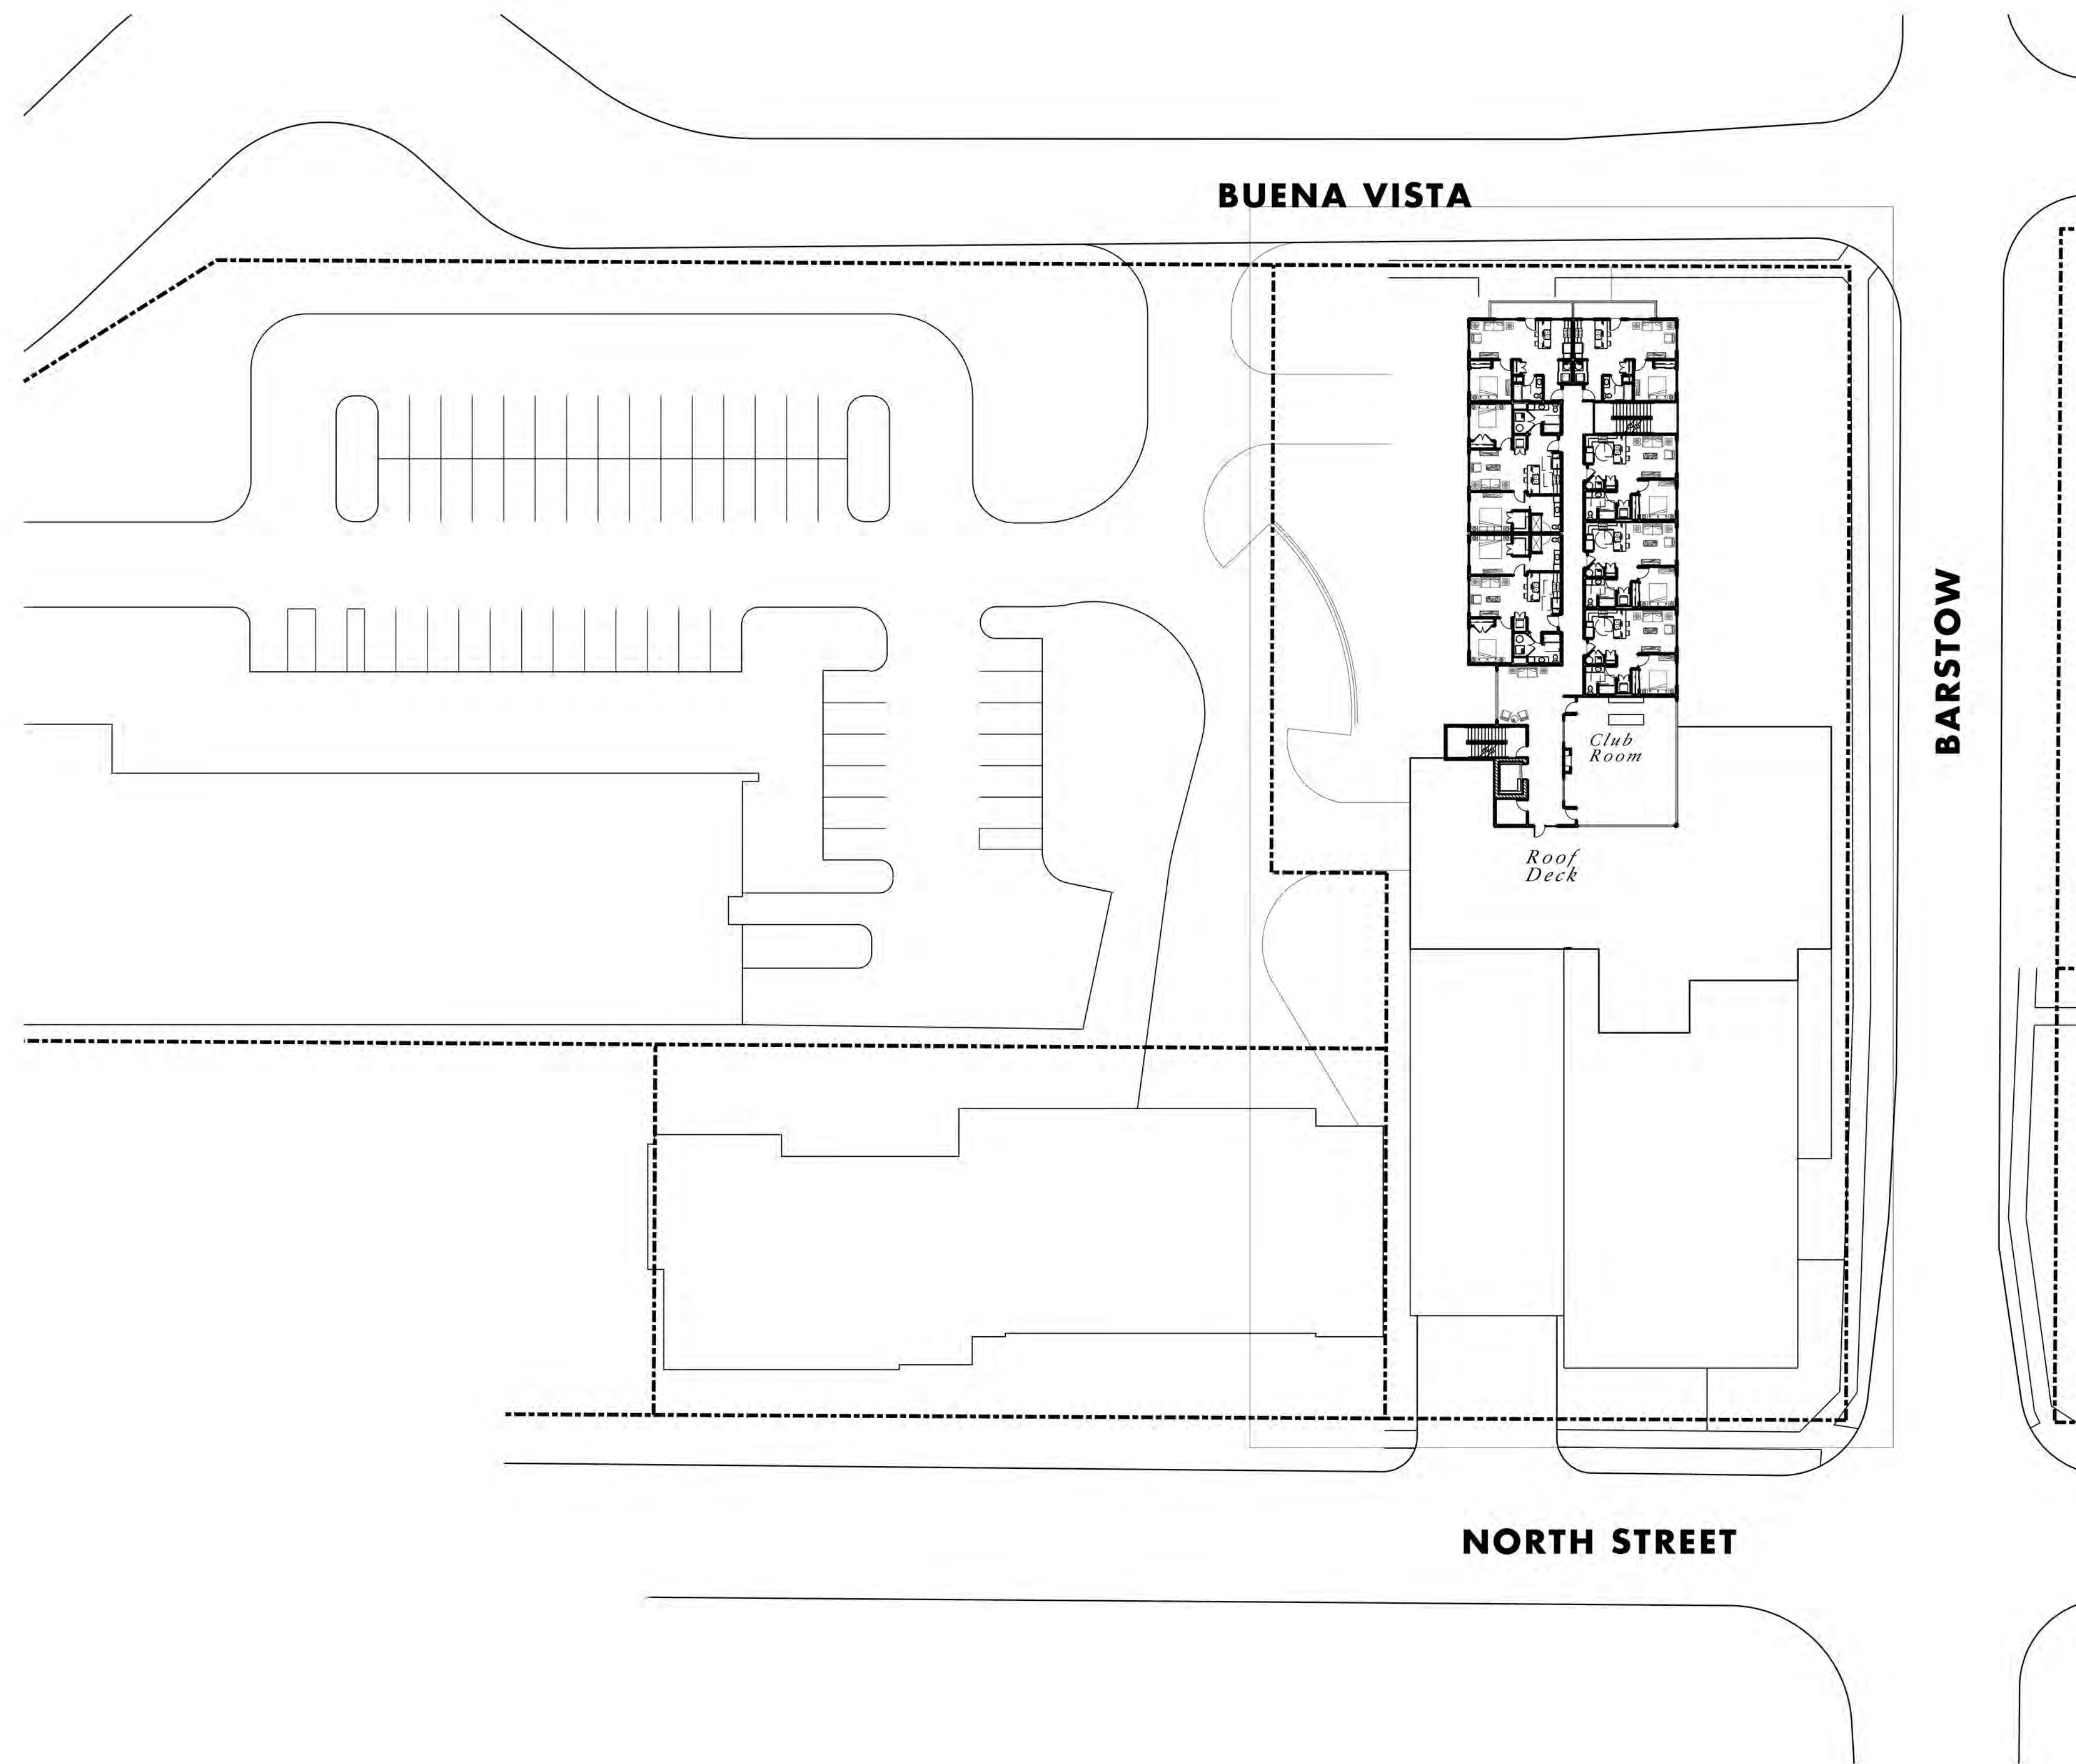

**EIGHTH FLOOR PLAN**  
*8,101 SF | 7 Apartments*



22 December 2021

**BARSTOW HILL APARTMENTS | FLOOR PLANS**  
**CONCEPTUAL DESIGN FOR DEVELOPMENT**  
 WAUKESHA, WISCONSIN





**MATERIAL LEGEND**

- B - BRICK
- MP1 - METAL PANEL - COLOR A
- MP2 - METAL PANEL - COLOR B
- MP3 - METAL PANEL - COLOR C
- FP1 - FIBER CEMENT PANEL - COLOR A
- FP2 - FIBER CEMENT PANEL - COLOR B
- FP3 - FIBER CEMENT PANEL - COLOR C
- FS - FIBER CEMENT LAP SIDING
- WP - FIBER CEMENT PANEL - WOOD FINISH



**BUENA VISTA AVENUE ELEVATION**

Scale: 1"=10'


2  
A500



**BARSTOW STREET ELEVATION**

Scale: 1"=10'

1  
A500

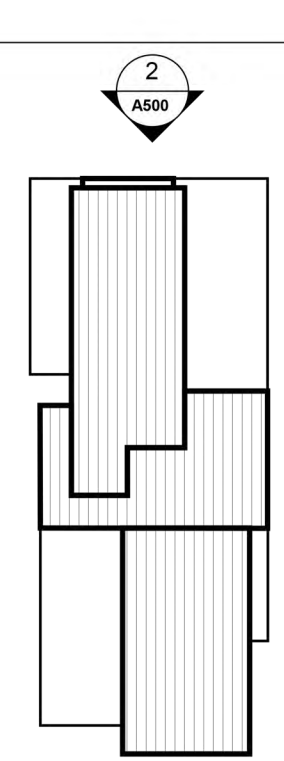

22 December 2021

**BARSTOW HILL APARTMENTS | EXTERIOR ELEVATIONS**  
**CONCEPTUAL DESIGN FOR DEVELOPMENT**  
 WAUKESHA, WISCONSIN





# MATERIAL LEGEND


- B - BRICK
- MP1 - METAL PANEL - COLOR A
- MP2 - METAL PANEL - COLOR B
- MP3 - METAL PANEL - COLOR C
- FP1 - FIBER CEMENT PANEL - COLOR A
- FP2 - FIBER CEMENT PANEL - COLOR B
- FP3 - FIBER CEMENT PANEL - COLOR C
- FS - FIBER CEMENT LAP SIDING
- WP - FIBER CEMENT PANEL - WOOD FINISH



NORTH STREET ELEVATION

Scale: 1"=10'

1  
A501

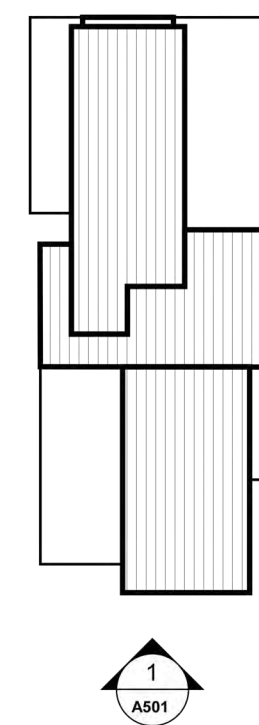

22 December 2021

# BARSTOW HILL APARTMENTS | EXTERIOR ELEVATIONS CONCEPTUAL DESIGN FOR DEVELOPMENT WAUKESHA, WISCONSIN





# MATERIAL LEGEND


- B - BRICK
- MP1 - METAL PANEL - COLOR A
- MP2 - METAL PANEL - COLOR B
- MP3 - METAL PANEL - COLOR C
- FP1 - FIBER CEMENT PANEL - COLOR A
- FP2 - FIBER CEMENT PANEL - COLOR B
- FP3 - FIBER CEMENT PANEL - COLOR C
- FS - FIBER CEMENT LAP SIDING
- WP - FIBER CEMENT PANEL - WOOD FINISH



SOUTHWEST ELEVATION

Scale: 1"=10'

1  
A502

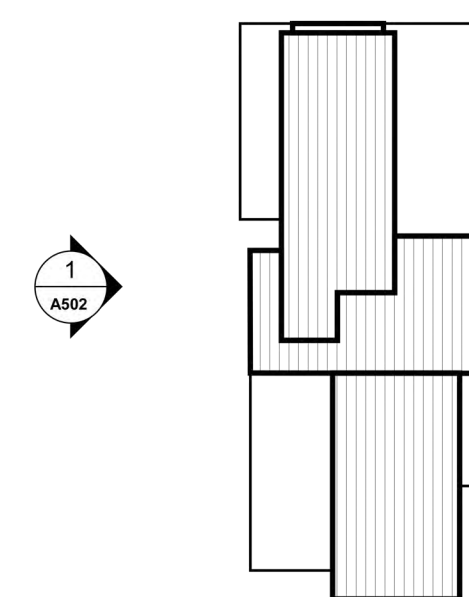


22 December 2021

BARSTOW HILL APARTMENTS | EXTERIOR ELEVATIONS  
**CONCEPTUAL DESIGN FOR DEVELOPMENT**  
 WAUKESHA, WISCONSIN





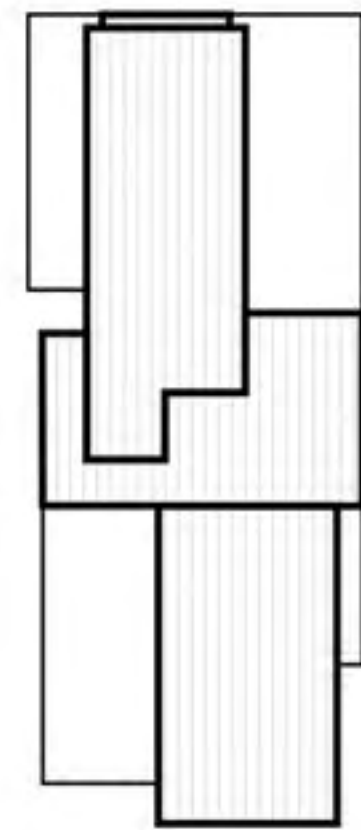

NORTH STREET | BUILDING ELEVATION







NORTH SREET | BUILDING ENTRY







BUENA VISTA AVE | BUILDING ENTRY





BUENA VISTA AVE | TOWNHOME ENTRY







BUENA VISTA AVE | ROOF DECK | TOWNHOME ENTRY







BUENA VISTA AVE | ROOF DECK | TOWNHOME ENTRY







BARSTOW ST







CORNER OF BARSTOW ST & BUENA VISTA AVE

