

**LEGEND**

	LARGE DECIDUOUS TREE 2 1/2" PLANTING SIZE		SMALL CONIFER 6" PLANTING SIZE
	LARGE DECIDUOUS SHRUB 36" PLANTING SIZE		SMALL DECIDUOUS SHRUB 24" PLANTING SIZE
	ORNAMENTAL DECIDUOUS TREE 2" PLANTING SIZE		EVERGREEN SHRUB 18" PLANTING SIZE
	LARGE CONIFER 6'-8" PLANTING SIZE		ORNAMENTAL GRASS 1 GAL PLANTING SIZE
			PERENNIAL 1 GAL PLANTING SIZE

**REVISIONS:**

NOTE	DATE



TDI ASSOCIATES, INC.  
All Rights Reserved  
18 W2280 JOHNSON DRIVE, SUITE 84  
WAUKESHA, WISCONSIN 53186  
PHONE: 262-498-2000

TDI ASSOCIATES, INC.  
ARCHITECTURE & PLANNING

OWNERSHIP OF DOCUMENTS  
This document, and the ideas and designs incorporated herein, are the intellectual property of TDI Associates, Inc. and shall not be used in whole or in part for any other project or purpose without the expressed written authorization of TDI Associates, Inc.

**CITY OF WAUKESHA, WI  
THE VILLAGE AT FOX RIVER  
SITE LANDSCAPE PLAN**

SCALE: 1" = 60'-0"	JOB NO: 20-150.000	DATE: 10-14-20
DESIGNED BY: ROB	DRAWN BY: ROB	CHECKED BY: ROB
APPROVED BY:	DATE:	SHEET L-1.0

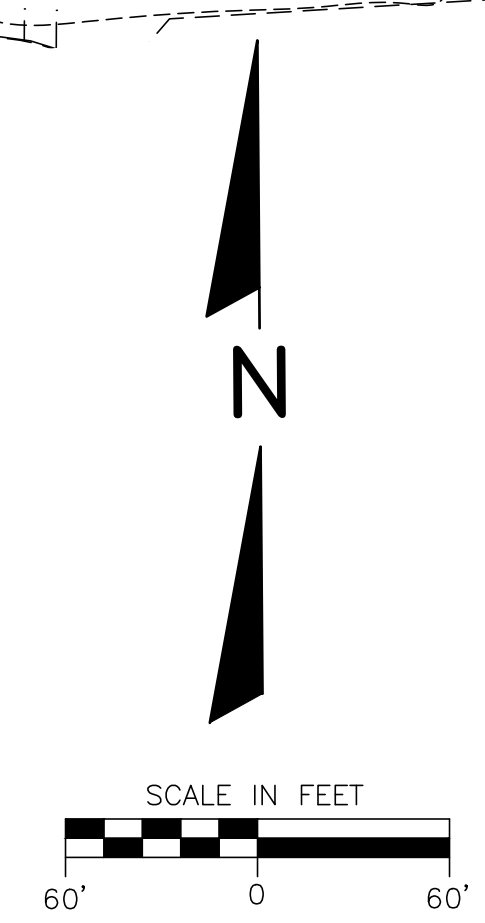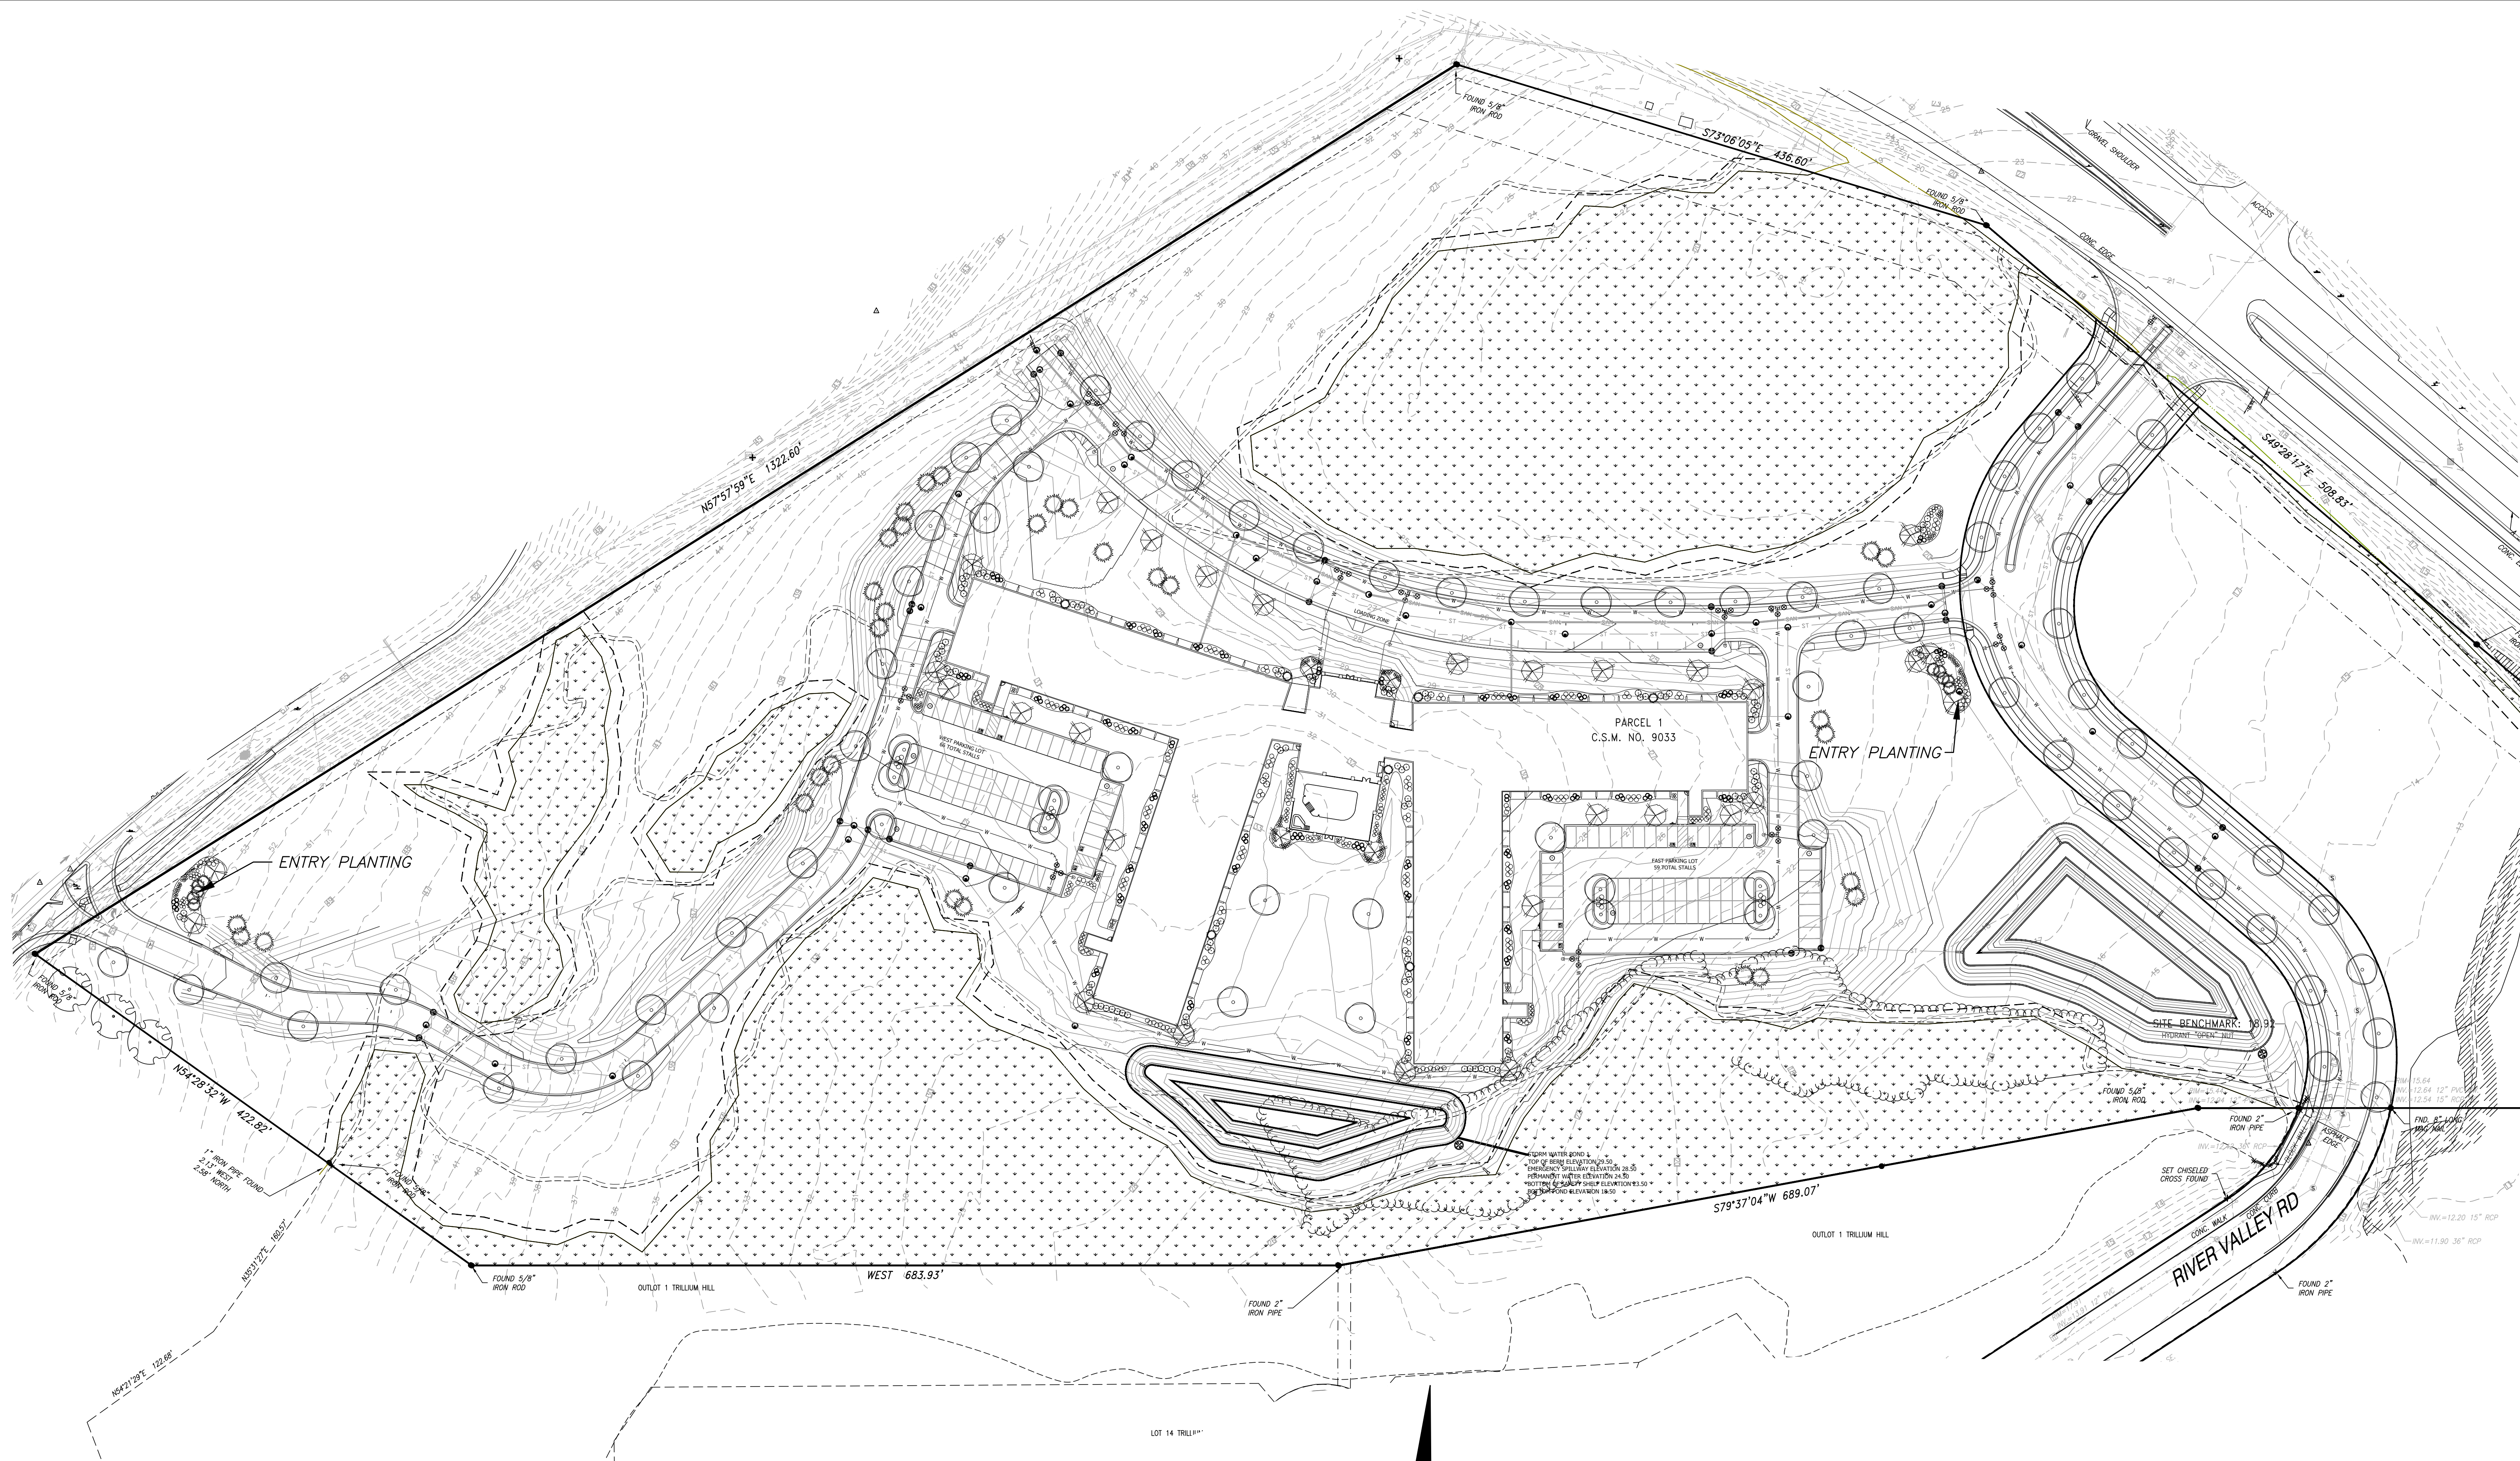

LEGEND	
	LARGE DECIDUOUS TREE 2 1/2" PLANTING SIZE
	LARGE DECIDUOUS SHRUB 36" PLANTING SIZE
	SMALL DECIDUOUS SHRUB 24" PLANTING SIZE
	EVERGREEN SHRUB 18" PLANTING SIZE
	ORNAMENTAL GRASS 1 GAL PLANTING SIZE
	PERENNIAL 1 GAL PLANTING SIZE
	SMALL CONIFER 8" PLANTING SIZE
	LARGE CONIFER 6'-8" PLANTING SIZE
	ORNAMENTAL DECIDUOUS TREE 2" PLANTING SIZE

REVISIONS:	
NOTE	DATE

TDI ASSOCIATES, INC. 18 W2250 JOHNSON DRIVE, SUITE B4 WAUKESHA, WISCONSIN 53186 PHONE 262-494-2500				OWNERSHIP OF DOCUMENTS This document, and the ideas and design incorporated herein, as an instrument of professional service, is the sole property of TDI Associates, Inc., and is not to be used in whole or in part for any other project or purpose without the expressed written authorization of TDI Associates, Inc.	
<b>CITY OF WAUKESHA, WI</b> <b>THE VILLAGE AT FOX RIVER</b> <b>SITE LANDSCAPE PLAN</b>					
SCALE: 1" = 60'-0"		JOB NO: 20-150.000		DATE: 10-14-20	
DESIGNED BY: ROB		DRAWN BY: ROB		CHECKED BY: ROB	
APPROVED BY:		DATE:		SHEET L-1.0	