




1 PERSPECTIVE  
A1.1 N.T.S.

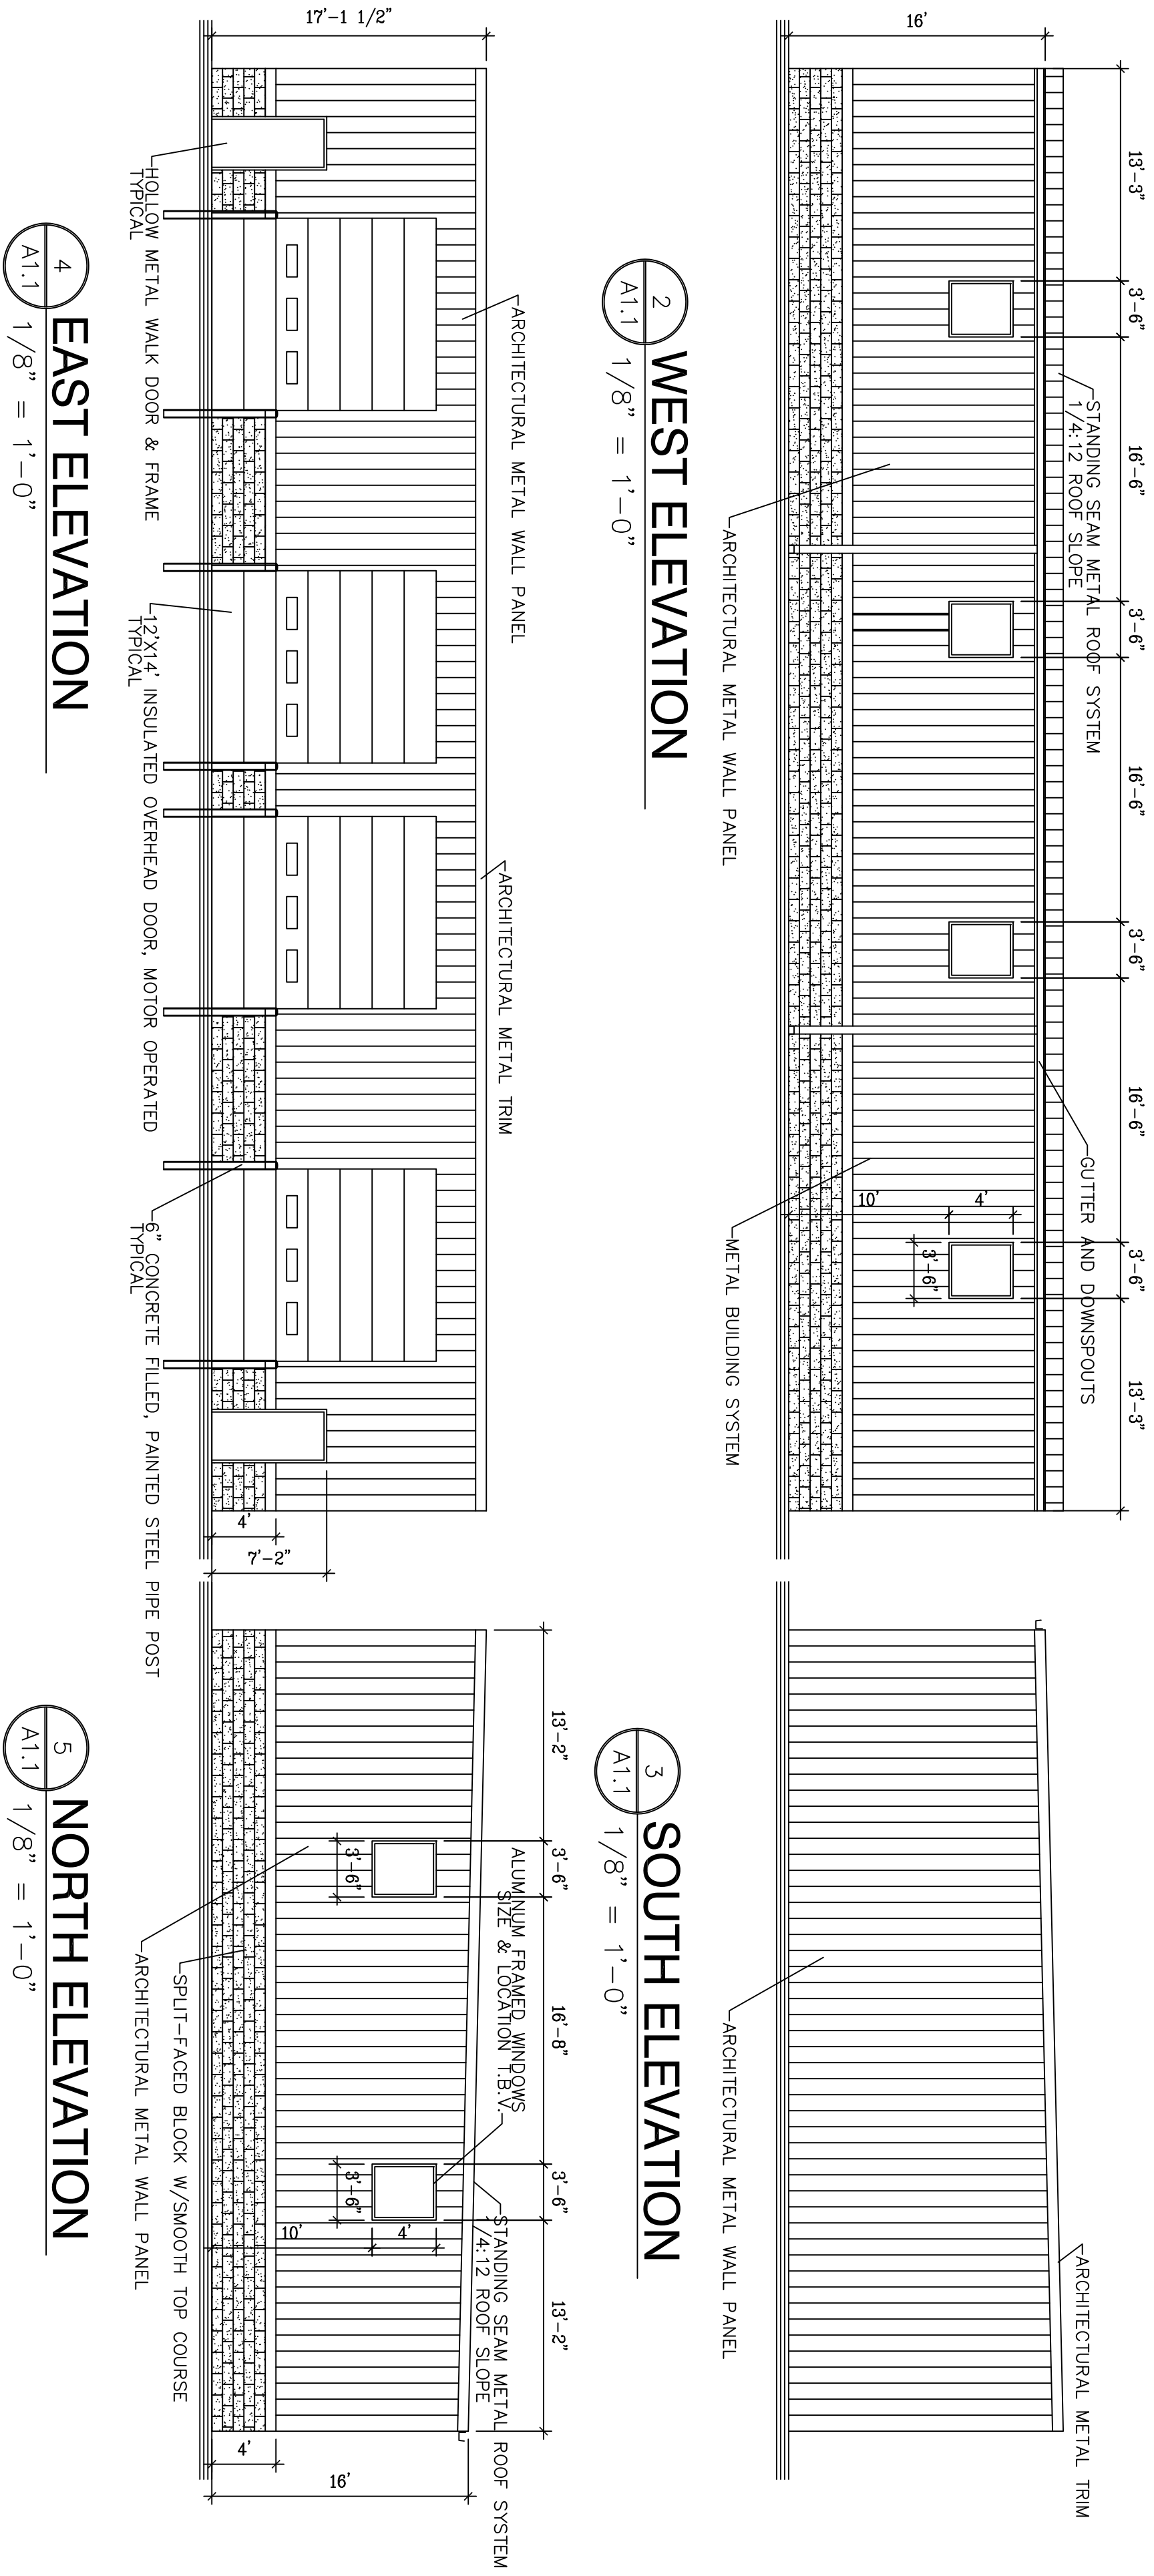

<p>A1.1</p>		<p>1770 EXECUTIVE DRIVE OCONOMOWOC, WI 53066 PHONE: (262) 567-6677 FAX: (262) 567-4676</p>	<p>PROJECT TITLE PROPOSED BUILDING FOR: <b>PORTA-PAINTING, INC.</b> 313 TRAVIS LN WAUKESHA, WISCONSIN 53189</p>	<p>PROJECT INFORMATION</p> <p>PROJECT NO. : DATE : 09/11/18 DRAWN BY : RAB SCALE : AS NOTED SHEET TITLE : COLORED PERSPECTIVE</p>	<p>REVISIONS</p> <table border="1"> <tr> <td>1</td> <td></td> <td></td> <td></td> </tr> <tr> <td></td> <td></td> <td></td> <td></td> </tr> <tr> <td></td> <td></td> <td></td> <td></td> </tr> <tr> <td></td> <td></td> <td></td> <td></td> </tr> <tr> <td></td> <td></td> <td></td> <td></td> </tr> <tr> <td></td> <td></td> <td></td> <td></td> </tr> <tr> <td></td> <td></td> <td></td> <td></td> </tr> <tr> <td></td> <td></td> <td></td> <td></td> </tr> <tr> <td></td> <td></td> <td></td> <td></td> </tr> </table>	1																																			
		1																																							
<p>THIS DOCUMENT AND THE INFORMATION HEREWITH IS THE EXCLUSIVE PROPERTY OF OLIVER CONSTRUCTION COMPANY. UNAUTHORIZED USE WILL BE PROSECUTED UNDER SECTION 943.205 OF THE WISCONSIN STATUTES AND IF CONVICTED, THE VIOLATOR SHALL BE SUBJECT TO A FINE NOT TO EXCEED \$10,000.00 AND/OR IMPRISONMENT NOT TO EXCEED TWO YEARS</p>	