


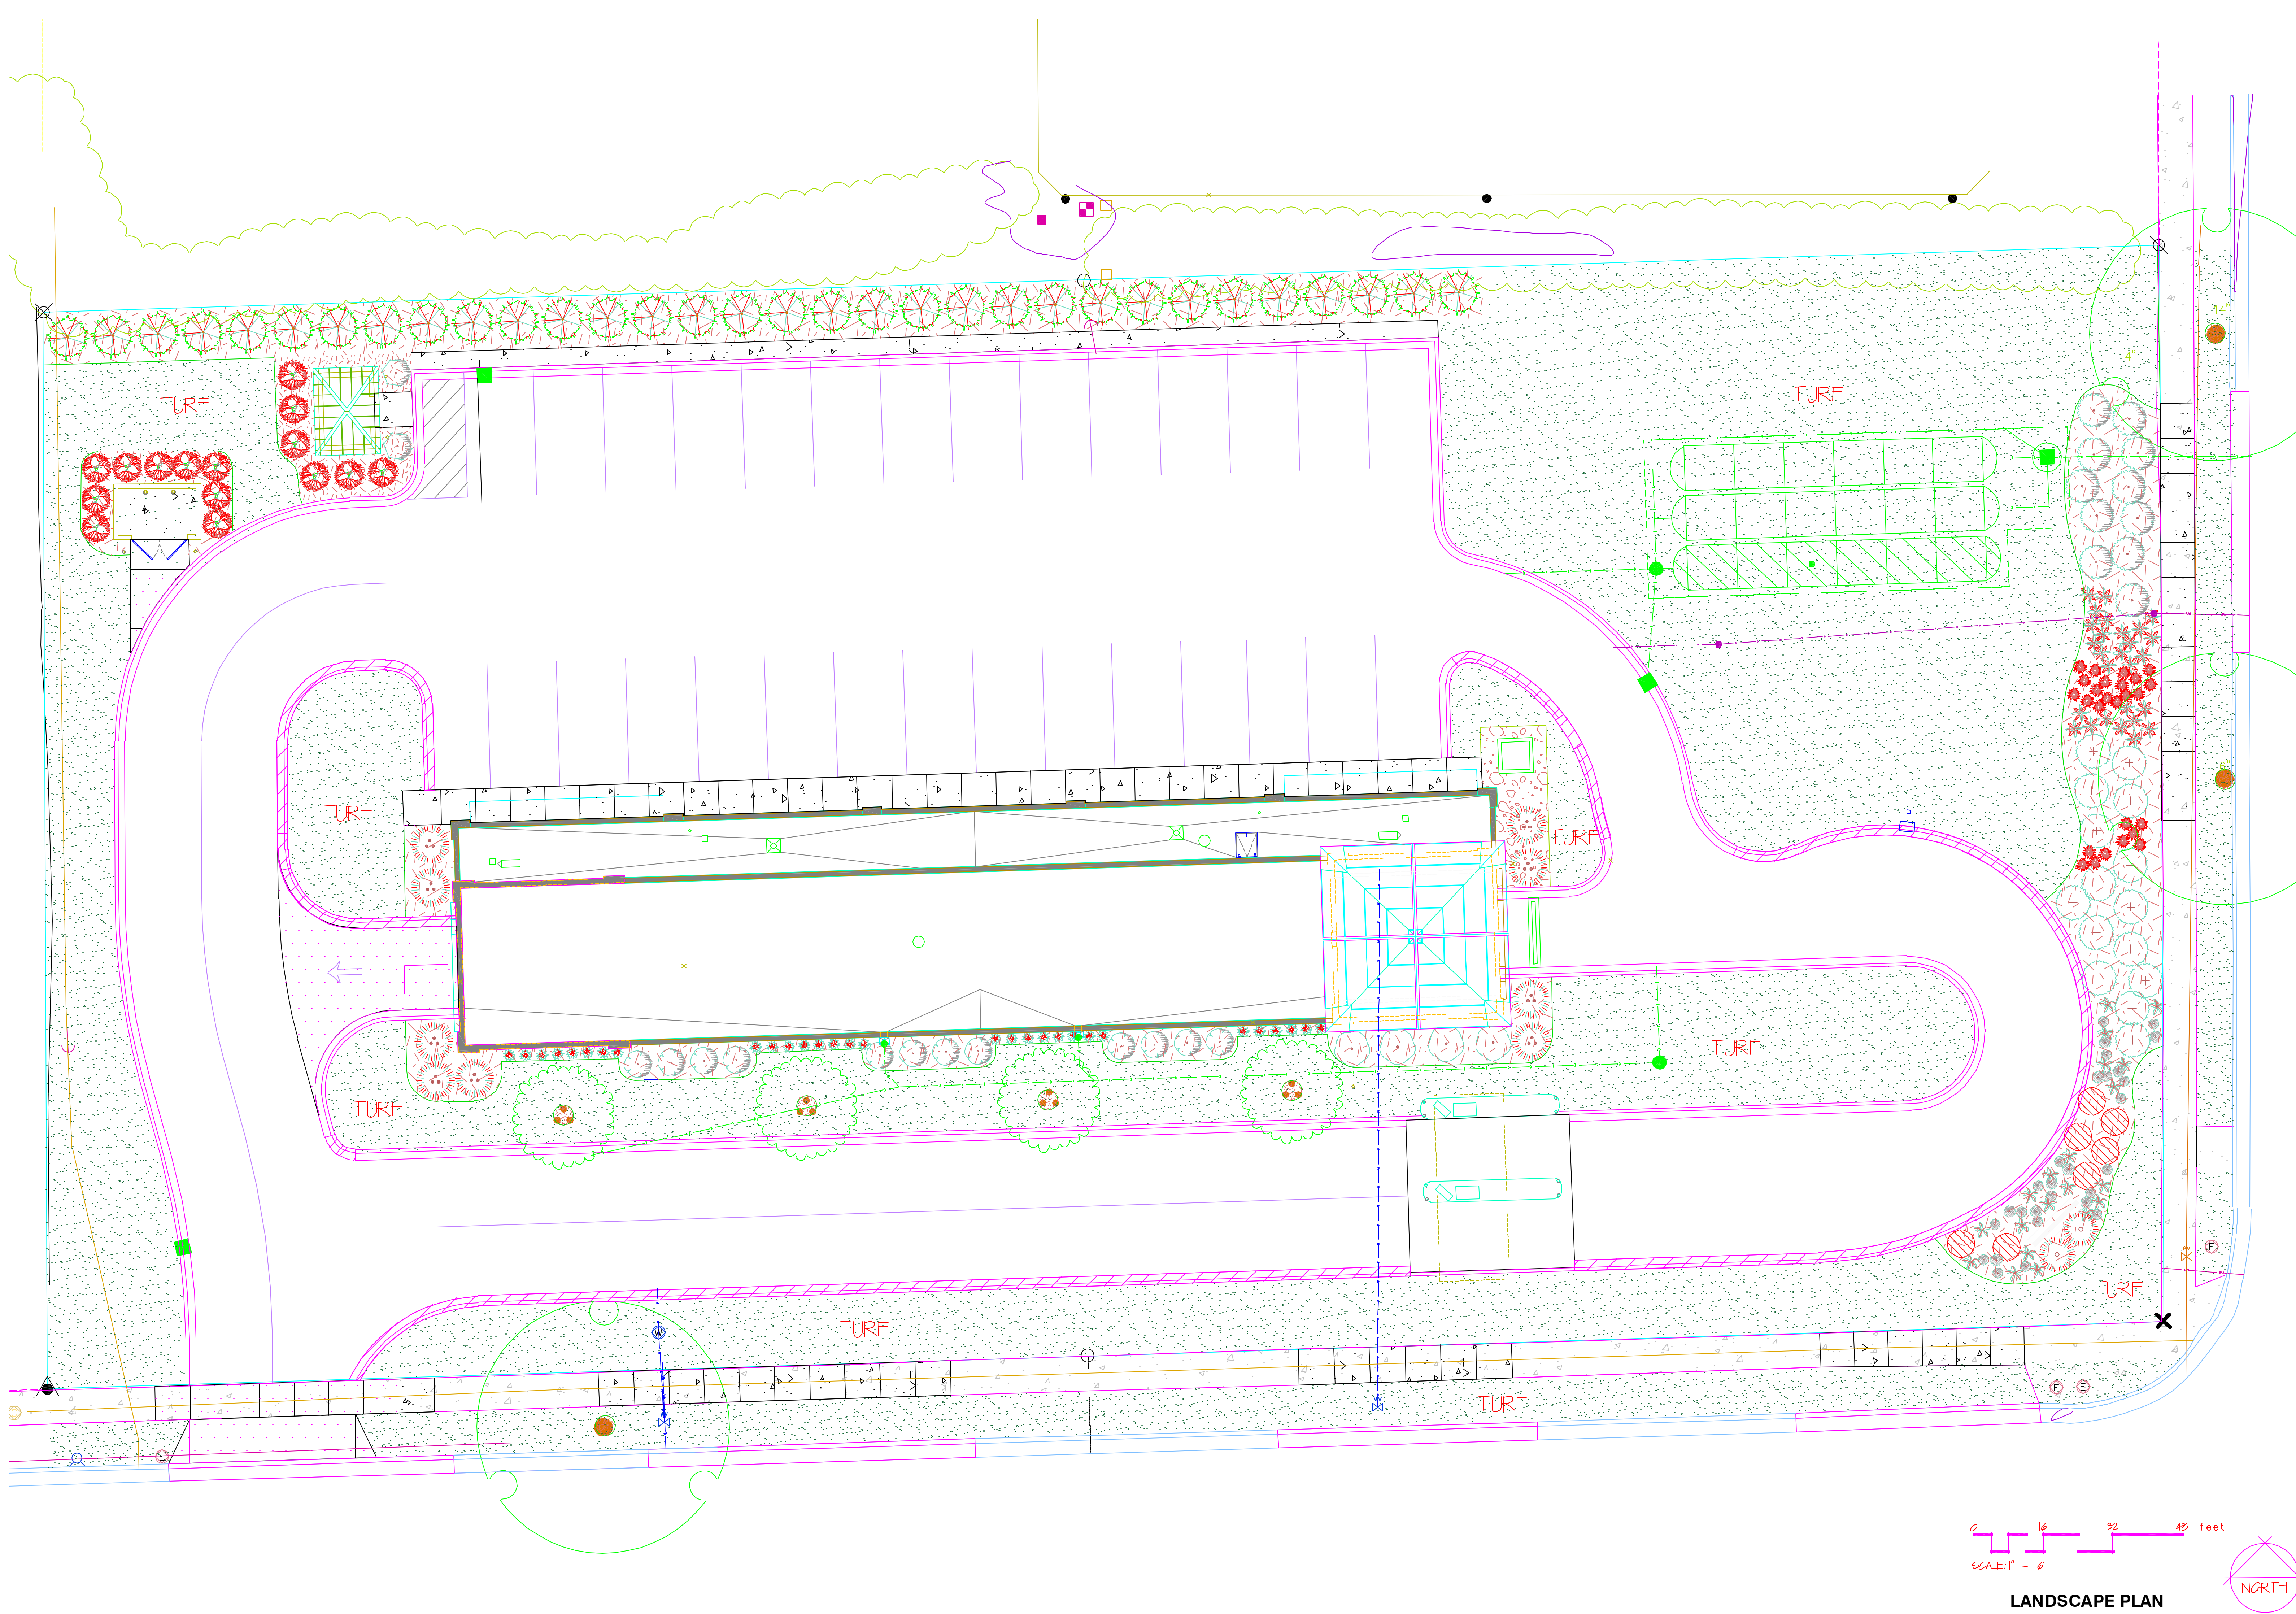

No.	Revision / Issue	Date
1		
2		
3		
4		

PEAK CAR WASH - WAUKESHA
LANDSCAPE PLAN
FOR
PEAK, INCORPORATED
CITY OF WAUKESHA, WAUKESHA COUNTY, WISCONSIN

Thomas H. Nordloh
1-5-23
Thomas H. Nordloh
Landscape Architect
Reg. # 057-000629

Project **20221025**
Date **1-5-23**
Scale

Sheet

L-1.0