

Project:

SOFT WATER INC.

Corporate Drive
Waukesha, WI 53189

Issuance and Revisions:

Date	Number	Description
03/26/18		Client Review Submittal
03/27/18		Plan Commission Submittal
05/02/18		Revisions Based on Plan Commission Comments


COPYRIGHT InSite Landscape Design Inc. 2018
ALL RIGHTS RESERVED
THIS DRAWING IS NOT TO BE REPRODUCED, CHANGED, COPIED OR ASSIGNED TO ANY THIRD PARTY IN ANY FORM OR MANNER WITHOUT FIRST OBTAINING THE EXPRESSED WRITTEN PERMISSION OF InSite Landscape Design, Inc. THE CLIENT AGREES TO INDEMNIFY AND HOLD THE LANDSCAPE ARCHITECT HARMLESS FROM ANY DAMAGES, LIABILITY, OR COST, INCLUDING ATTORNEYS FEES AND COSTS OF DEFENSE ARISING FROM ANY CHANGES OR ALTERATIONS MADE BY ANYONE OTHER THAN THE LANDSCAPE ARCHITECT, OR FROM ANY REUSE OF THE DRAWINGS OR DATA WITHOUT THE PRIOR WRITTEN CONSENT OF THE LANDSCAPE ARCHITECT.

Sheet Title:

PROPOSED PARTIAL
LANDSCAPE PLAN
AND PLANT MATERIAL TABLE

Date of Drawing:	05/02/18
Scale:	1" = 20'-0"
Drawn By:	MCD
Job Number:	L18-032
Sheet Number:	

LSP1.3

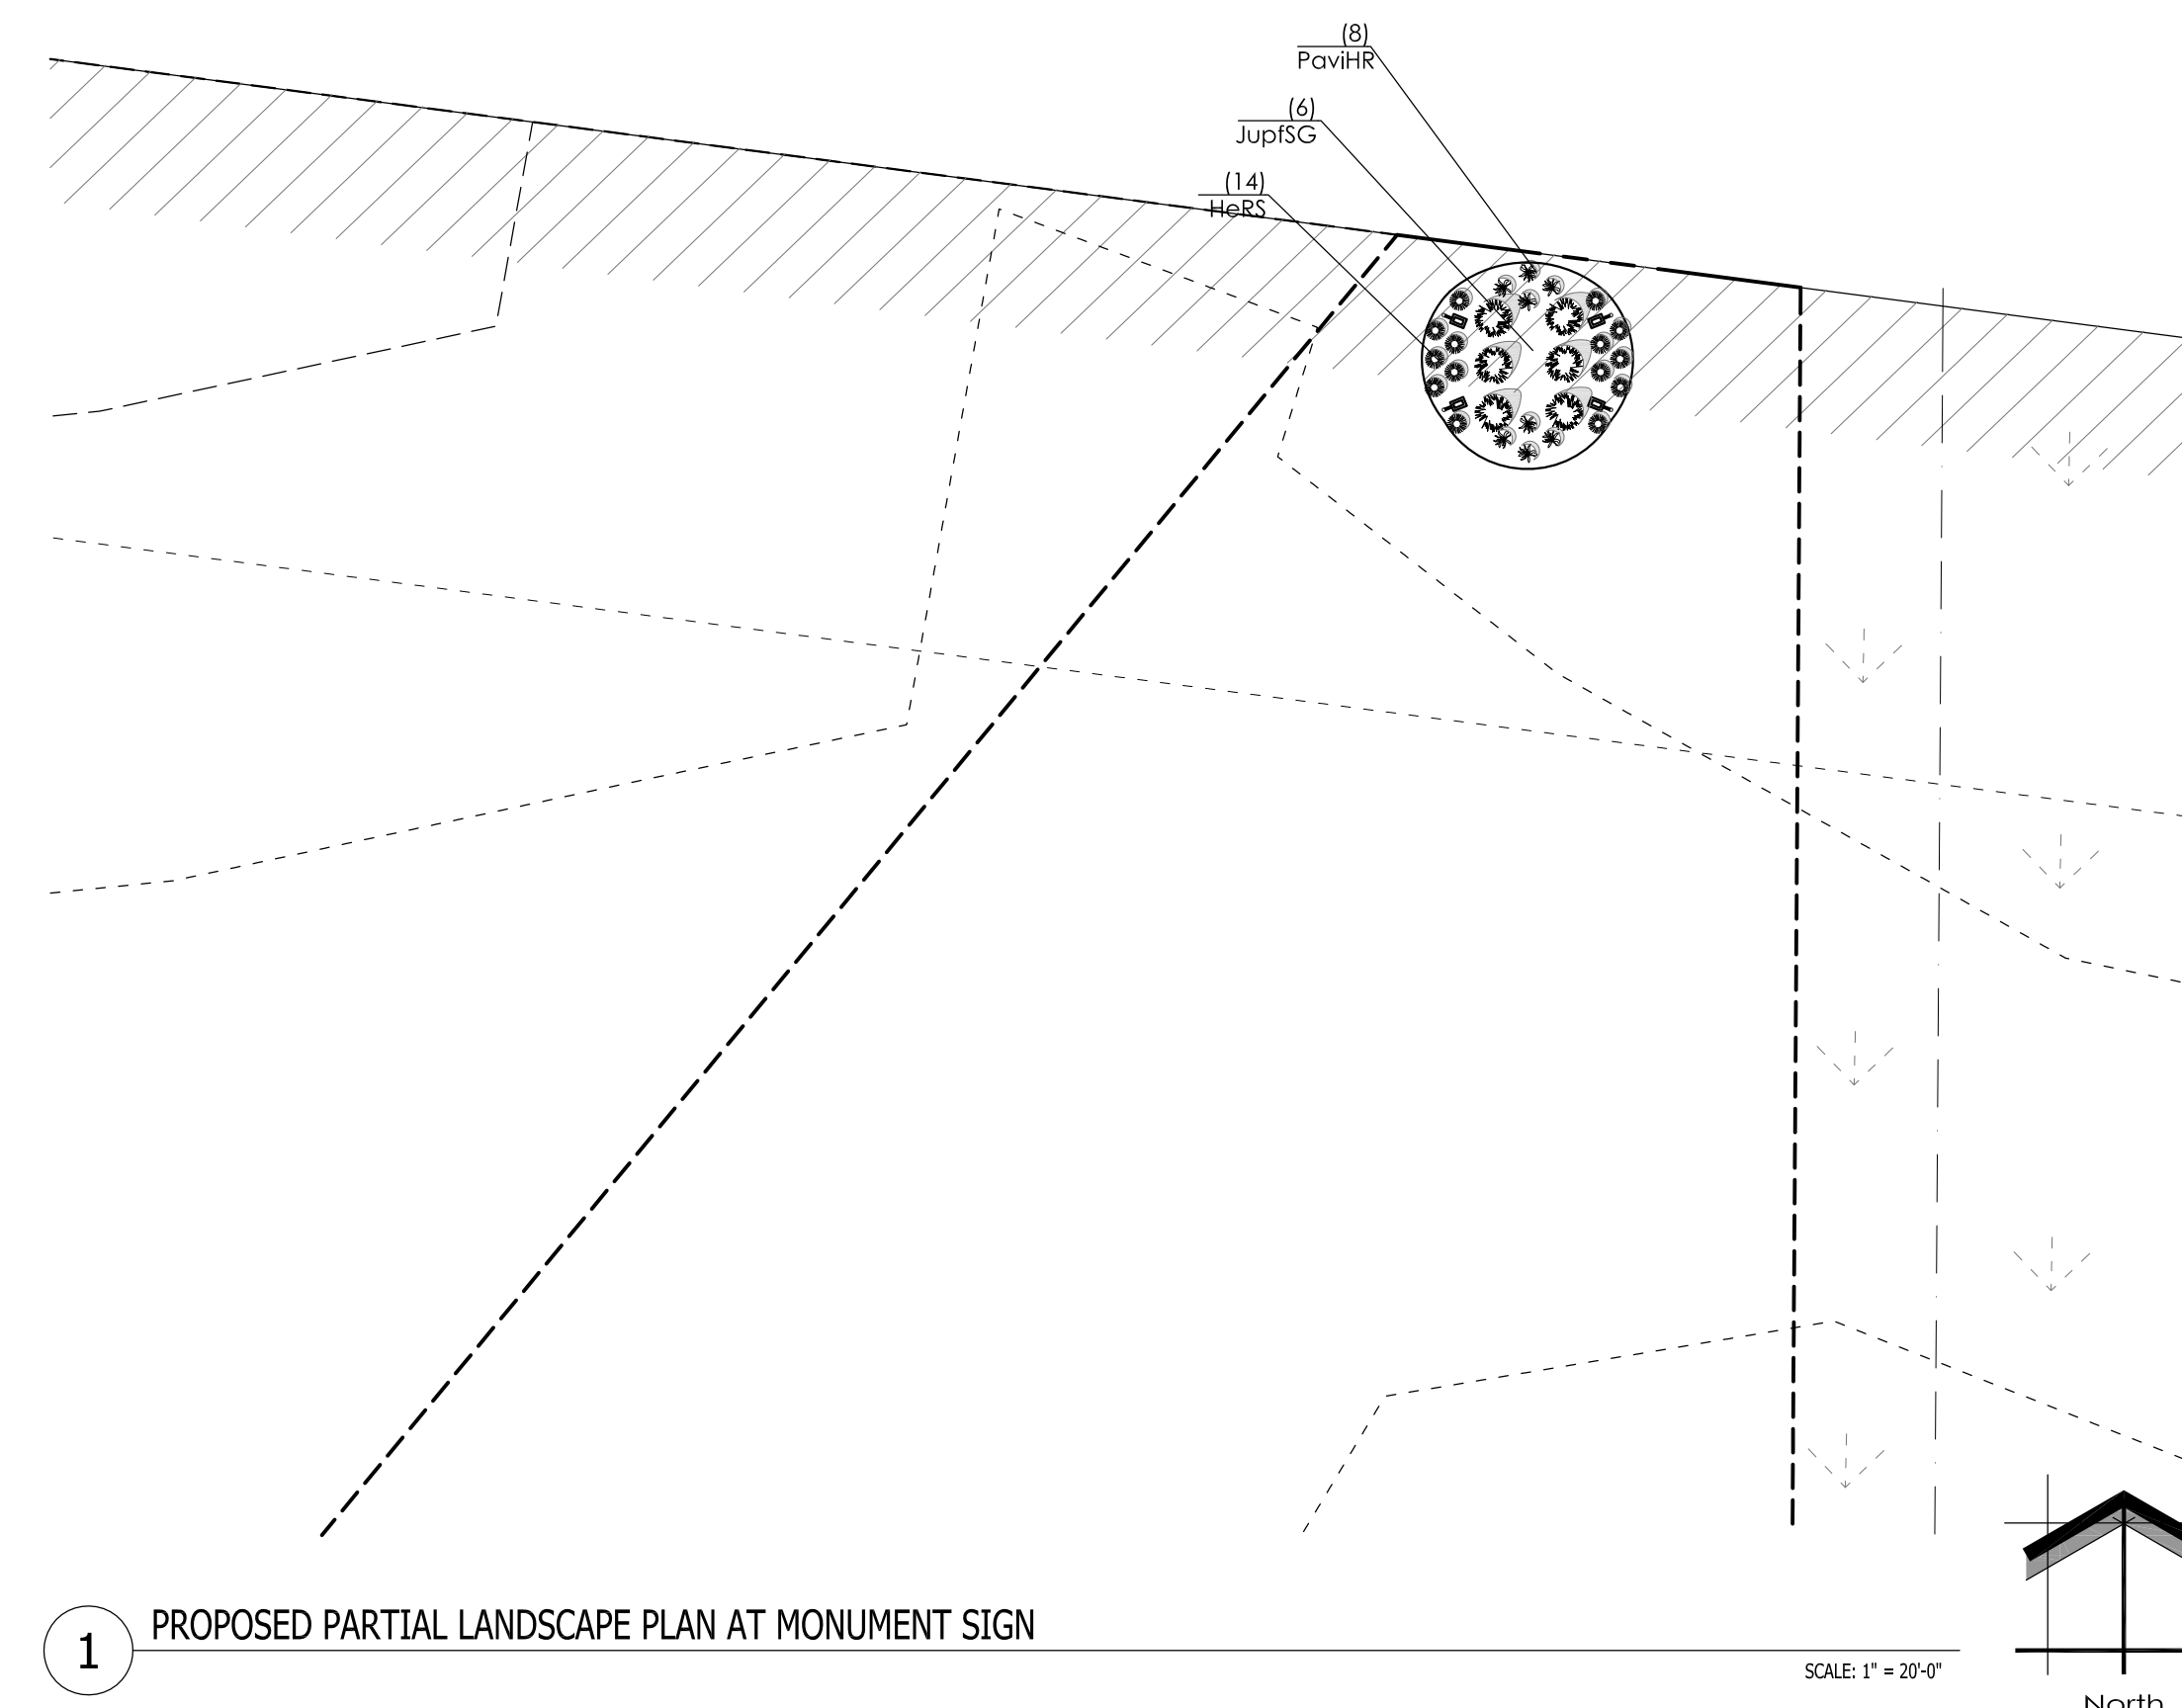

1 PROPOSED PARTIAL LANDSCAPE PLAN AT MONUMENT SIGN

Proposed Plant Material Table LSP1.3

Quantity	Code Name	Symbol	Scientific Name	Common Name	Planting Size	Comments
Broadleaf Deciduous Tree						
2	Cabf	☉	<i>Carpinus betulus</i> 'Fastigiata'	Pyramidal European Hornbeam	3'-Cal - B&B	
1	Ceca	☉	<i>Cercis canadensis</i>	Eastern redbud	2 1/2'-Cal - B&B	
2	MaAk	☉	<i>Malus</i> 'Adirondack'	Adirondack Flowering Crab	1 1/2' Cal - B&B	

Quantity	Code Name	Symbol	Scientific Name	Common Name	Planting Size	Comments
Conifer Evergreen Tree						
7	JuscM	☉	<i>Juniperus scopulorum</i> 'Moonglow'	Moonglow Juniper	5' - 6' - B&B	
8	JuvIT	☉	<i>Juniperus virginiana</i> taylor	Taylor Redcedar	5' - 6' - B&B	
1	PipuB	☉	<i>Picea pungens</i> 'The Blues'	The Blues Blue Spruce	3' - Cont	
13	ThpIGG	☉	<i>Thuja plicata</i> 'Green Giant'	Green Giant Arborvitae	5' - 6' - B&B	


Quantity	Code Name	Symbol	Scientific Name	Common Name	Planting Size	Comments
Broadleaf Deciduous Shrub						
9	DirKB	☉	<i>Diervilla rivularis</i> 'SMNDRSF'	Kodiak Black Diervilla	18" - Cont	
12	HypaB	☉	<i>Hydrangea paniculata</i> 'Bobo'	Bobo Hardy Hydrangea	18" - Cont	
9	PhopJ	☉	<i>Physocarpus opulifolius</i> 'Jefam'	First Editions Amber Jubilee Ninebark	18" - 24" - Cont	
12	RoM	☉	<i>Rosa</i> 'Meimiro'	Apricot Drift Groundcover Rose	18" - Cont	
10	RomeCC	☉	<i>Rosa</i> 'Meiriansois'	Candy Cane Cocktail Rose	18" - Cont	
7	SpbuF	☉	<i>Spiraea x bumalda</i> 'Froebelli'	Froebelli Spirea	18" - Cont	
5	VideS	☉	<i>Viburnum dentatum</i> 'Synnstedt'	Chicago Lustre Arrowwood Viburnum	3' - B&B	

Quantity	Code Name	Symbol	Scientific Name	Common Name	Planting Size	Comments
Conifer Evergreen Tree						
11	JupISG	☉	<i>Juniperus x pfitzeriana</i> 'MonSan'	Sea of Gold Juniper	18" - 24" - B&B	

Quantity	Code Name	Symbol	Scientific Name	Common Name	Planting Size	Comments
Perennial Grass						
12	DecaB	☉	<i>Deschampsia caespitosa</i> Bronzeschleier	Bronze Veil Tuft Hair Grass	1-Gal - Cont	
6	MisIP	☉	<i>Miscanthus sinensis</i> 'Purpurascens'	Purple Silver Grass	1-Gal - Cont	
17	PaviHR	☉	<i>Panicum virgatum</i> 'Hot Rod'	Hot Rod Switch Grass	1-Gal - Cont	
12	SpheT	☉	<i>Sporobolus heterolepis</i> 'Tara'	Tara Prairie Dropseed	1-Gal - Cont	

Quantity	Code Name	Symbol	Scientific Name	Common Name	Planting Size	Comments
Perennial						
14	HeRS	☉	<i>Hemerocallis</i> x 'Ruby Spider'	Ruby Spider Daylily	4 1/2" pot	
12	Hog	☉	<i>Hosta</i> x Guacamole	Guacamole Plantain Lily	1-Gal - Cont	

Comments
1. Male Only

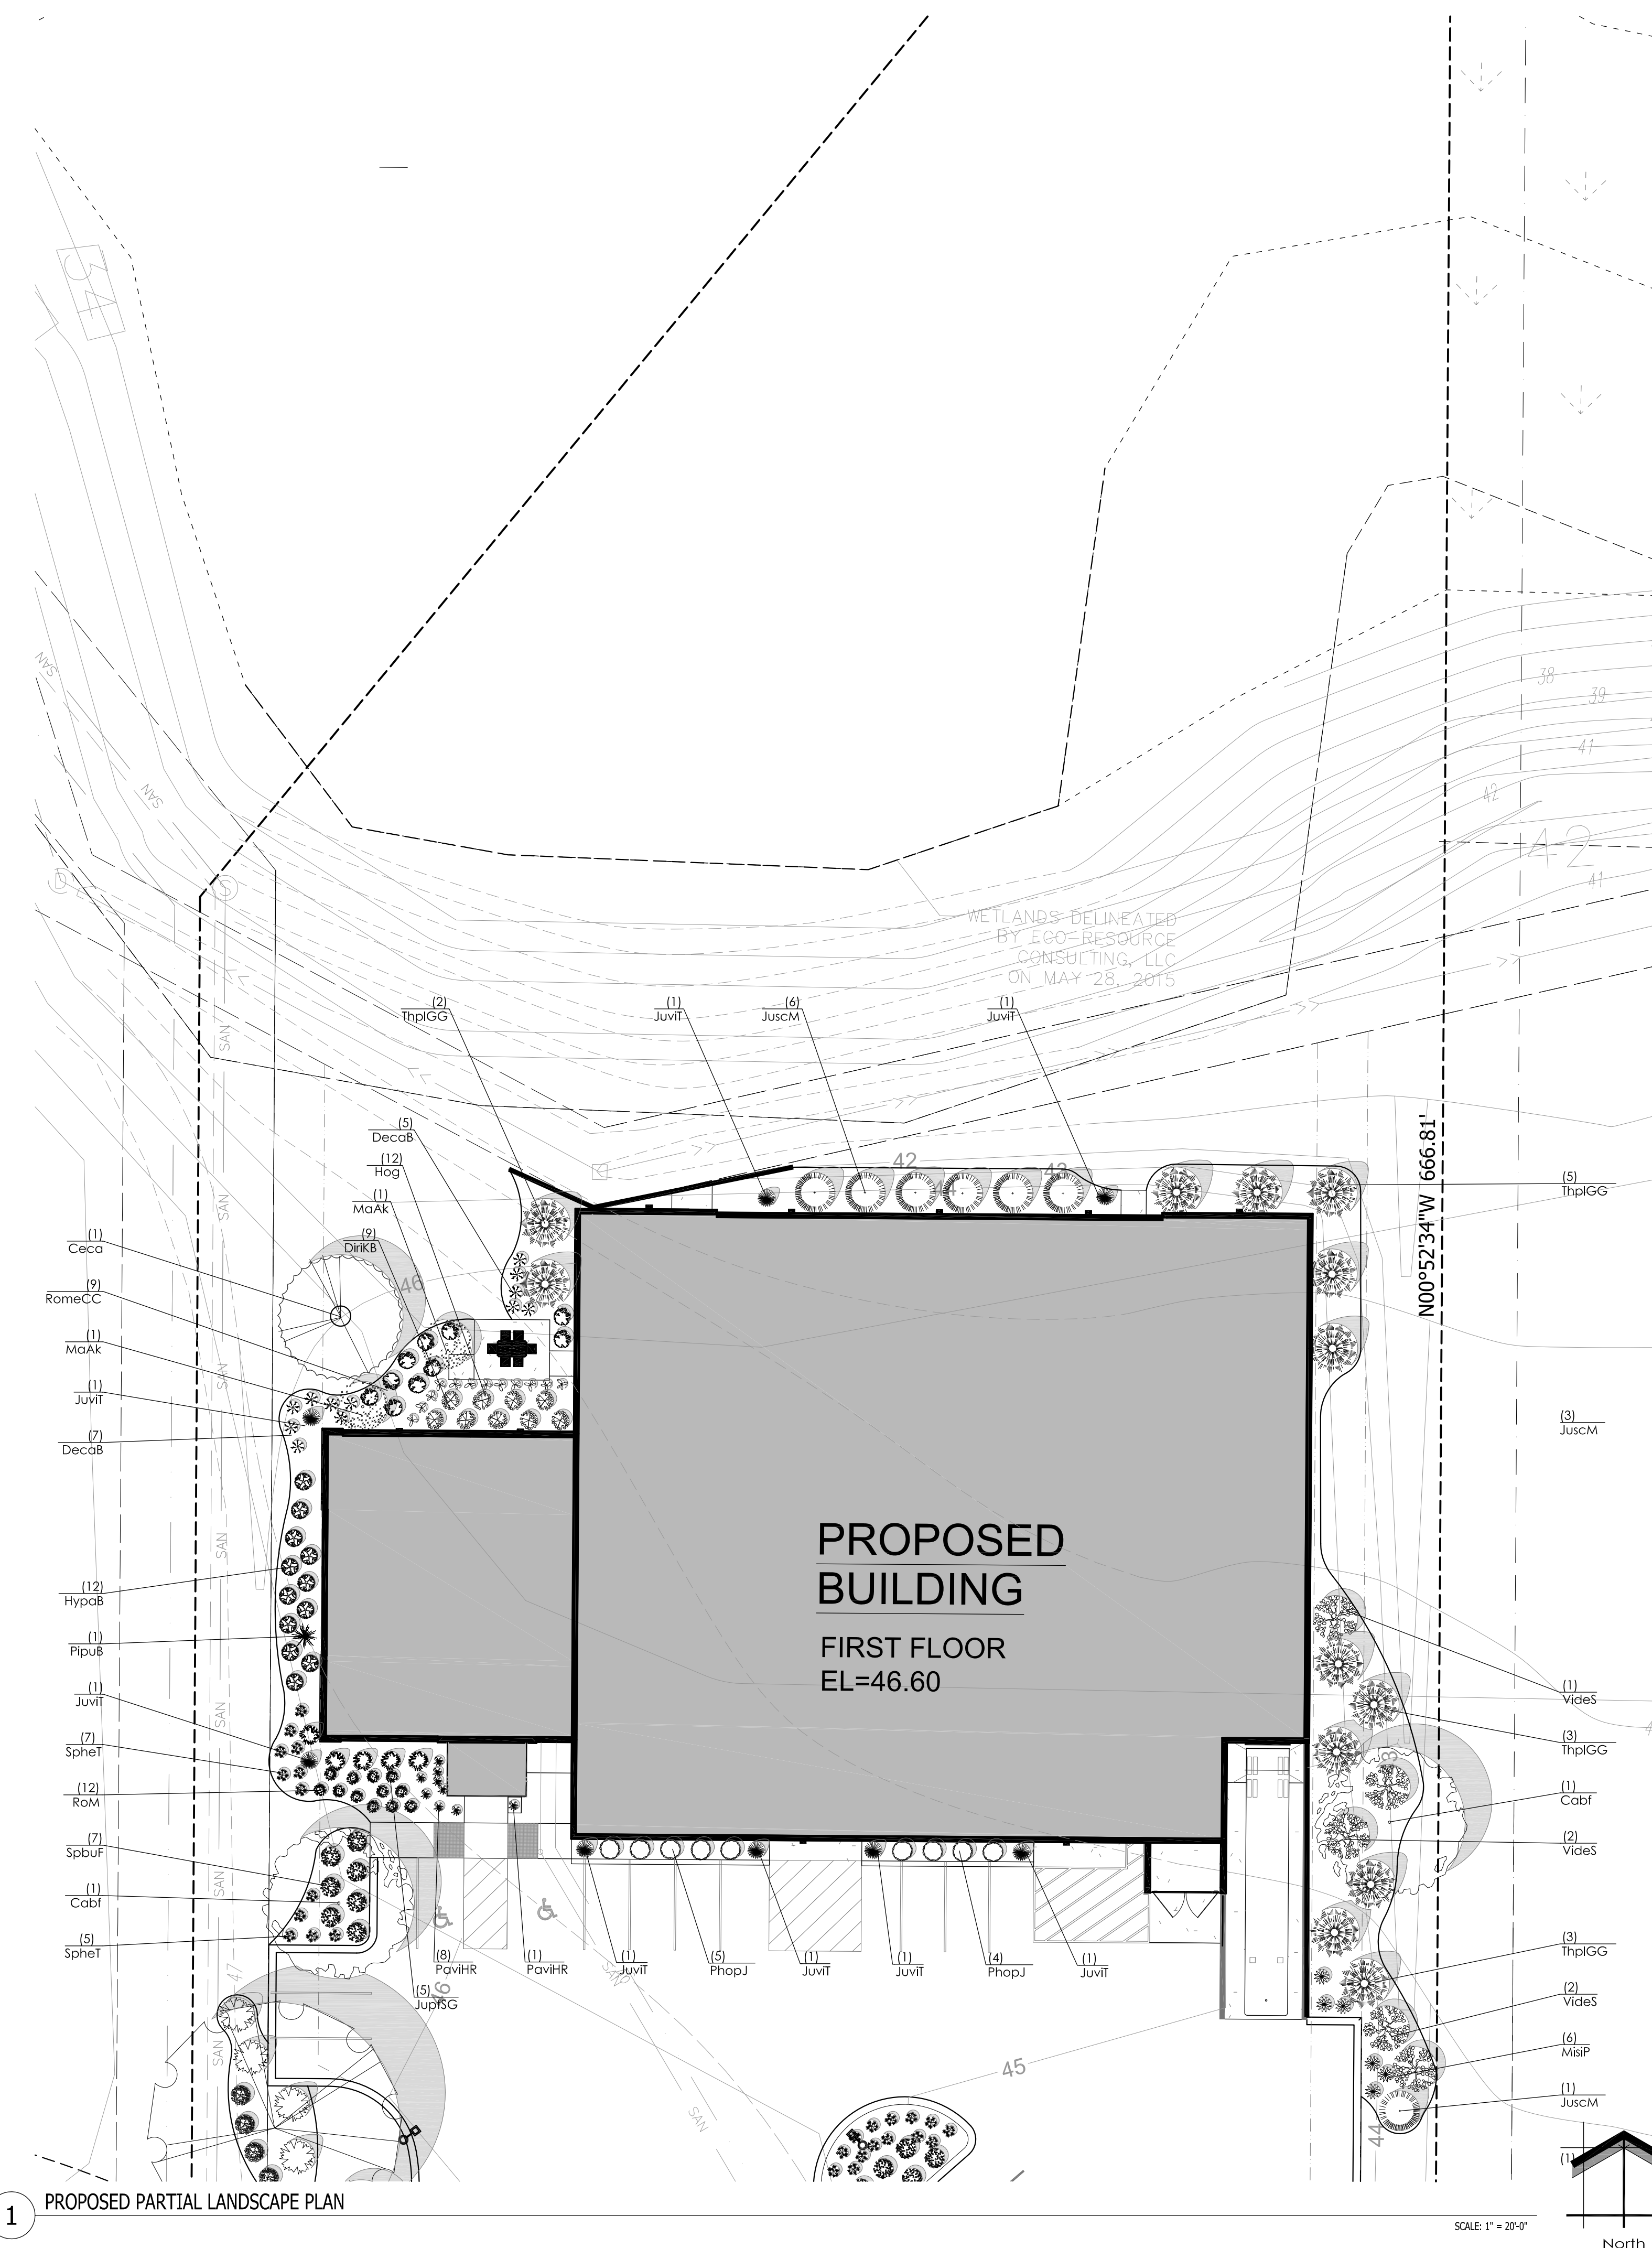

1 PROPOSED PARTIAL LANDSCAPE PLAN

SCALE: 1" = 20'-0"

North

NOT FOR CONSTRUCTION - PRELIMINARY - FOR ESTIMATING AND REVIEW ONLY - DO NOT SCALE THESE DRAWINGS- These documents reflect progress & intent & may be subject to change, including additional notes and detail. These are not final construction documents and should not be used for final bidding or construction-related purposes.