


BUILDING ADDITION FOR:
Johnstone Supply
 1615 Paramount Drive, Waukesha, WI.

THOMAS DESIGN
 ARCHITECT
 FOND DU LAC, WISCONSIN (920)-922-7131

LANDSCAPING MATERIALS					
MK	COMMON NAME	BOTANICAL NAME	PLANTING SIZE	MATURE HEIGHT/SPREAD	QUAN
TREES					
AM	AUTUMN BLAZE MAPLE	ACER X FREEMANII 'JEFFERSRED'	1 1/2" CALIFER	50' / 40'	1
B5	BLACK HILLS SPRUCE	FICEA GLAUCA DENSATA	2' TALL	40' / 20'	1
PC	PINK SPIRES CRAB	MALUS 'PINK SPIRES'	1 1/2" CALIFER	18' / 12'	1
SHRUBS					
DB	DWARF RED BARBERRY	BERBERIS THUNBERGII 'CRIMSON PYGMY'	18" TALL	2' / 2'	2
DY	DARK GREEN YEW	TAXUS MEDIA 'DARK GREEN'	18" TALL	3' / 6'	9
GP	GOLDFINGER POTENTILLA	POTENTILLA FRUTICOSA 'GOLDFINGER'	18" TALL	3' / 4'	3
G5	GOLDMOUND SPIREA	SPIRAEA 'GOLDMOUND'	18" TALL	2' / 3'	2

- NOTE: 1. UNLESS NOTED OTHERWISE, ALL LANDSCAPING AREA TO BE LAWN
 2. PLANTINGS SHOWN AND ARE UNLABELED ARE EXISTING TO REMAIN
 3. THE LANDSCAPE INSTALLER MUST RECEIVE APPROVAL FROM THE DIRECTOR OF PLANNING AND DEVELOPMENT FOR ANY SUBSTITUTIONS OR ALTERATIONS TO THE PLAN.
 4. IT IS THE RESPONSIBILITY OF THE LANDSCAPE INSTALLER TO HAVE UNDERGROUND UTILITIES LOCATED BY DIGGERS HOTLINE PRIOR TO INSTALLATION
 5. NEW PLANTING BEDS INDICATED TO BE MULCHED W/ WASHED STONE AND WEED BARRIER OVER MIN. 8" TOPSOIL.
 6. SEED, FERT, & MULCH ALL GRASS AREAS WITHIN ONE WEEK AFTER TOPSOIL IS PLACED.
 7. ALL PLANTINGS TO BE MAINTAINED BY OWNER
 8. "ETR" INDICATES 'EXISTING TO REMAIN'

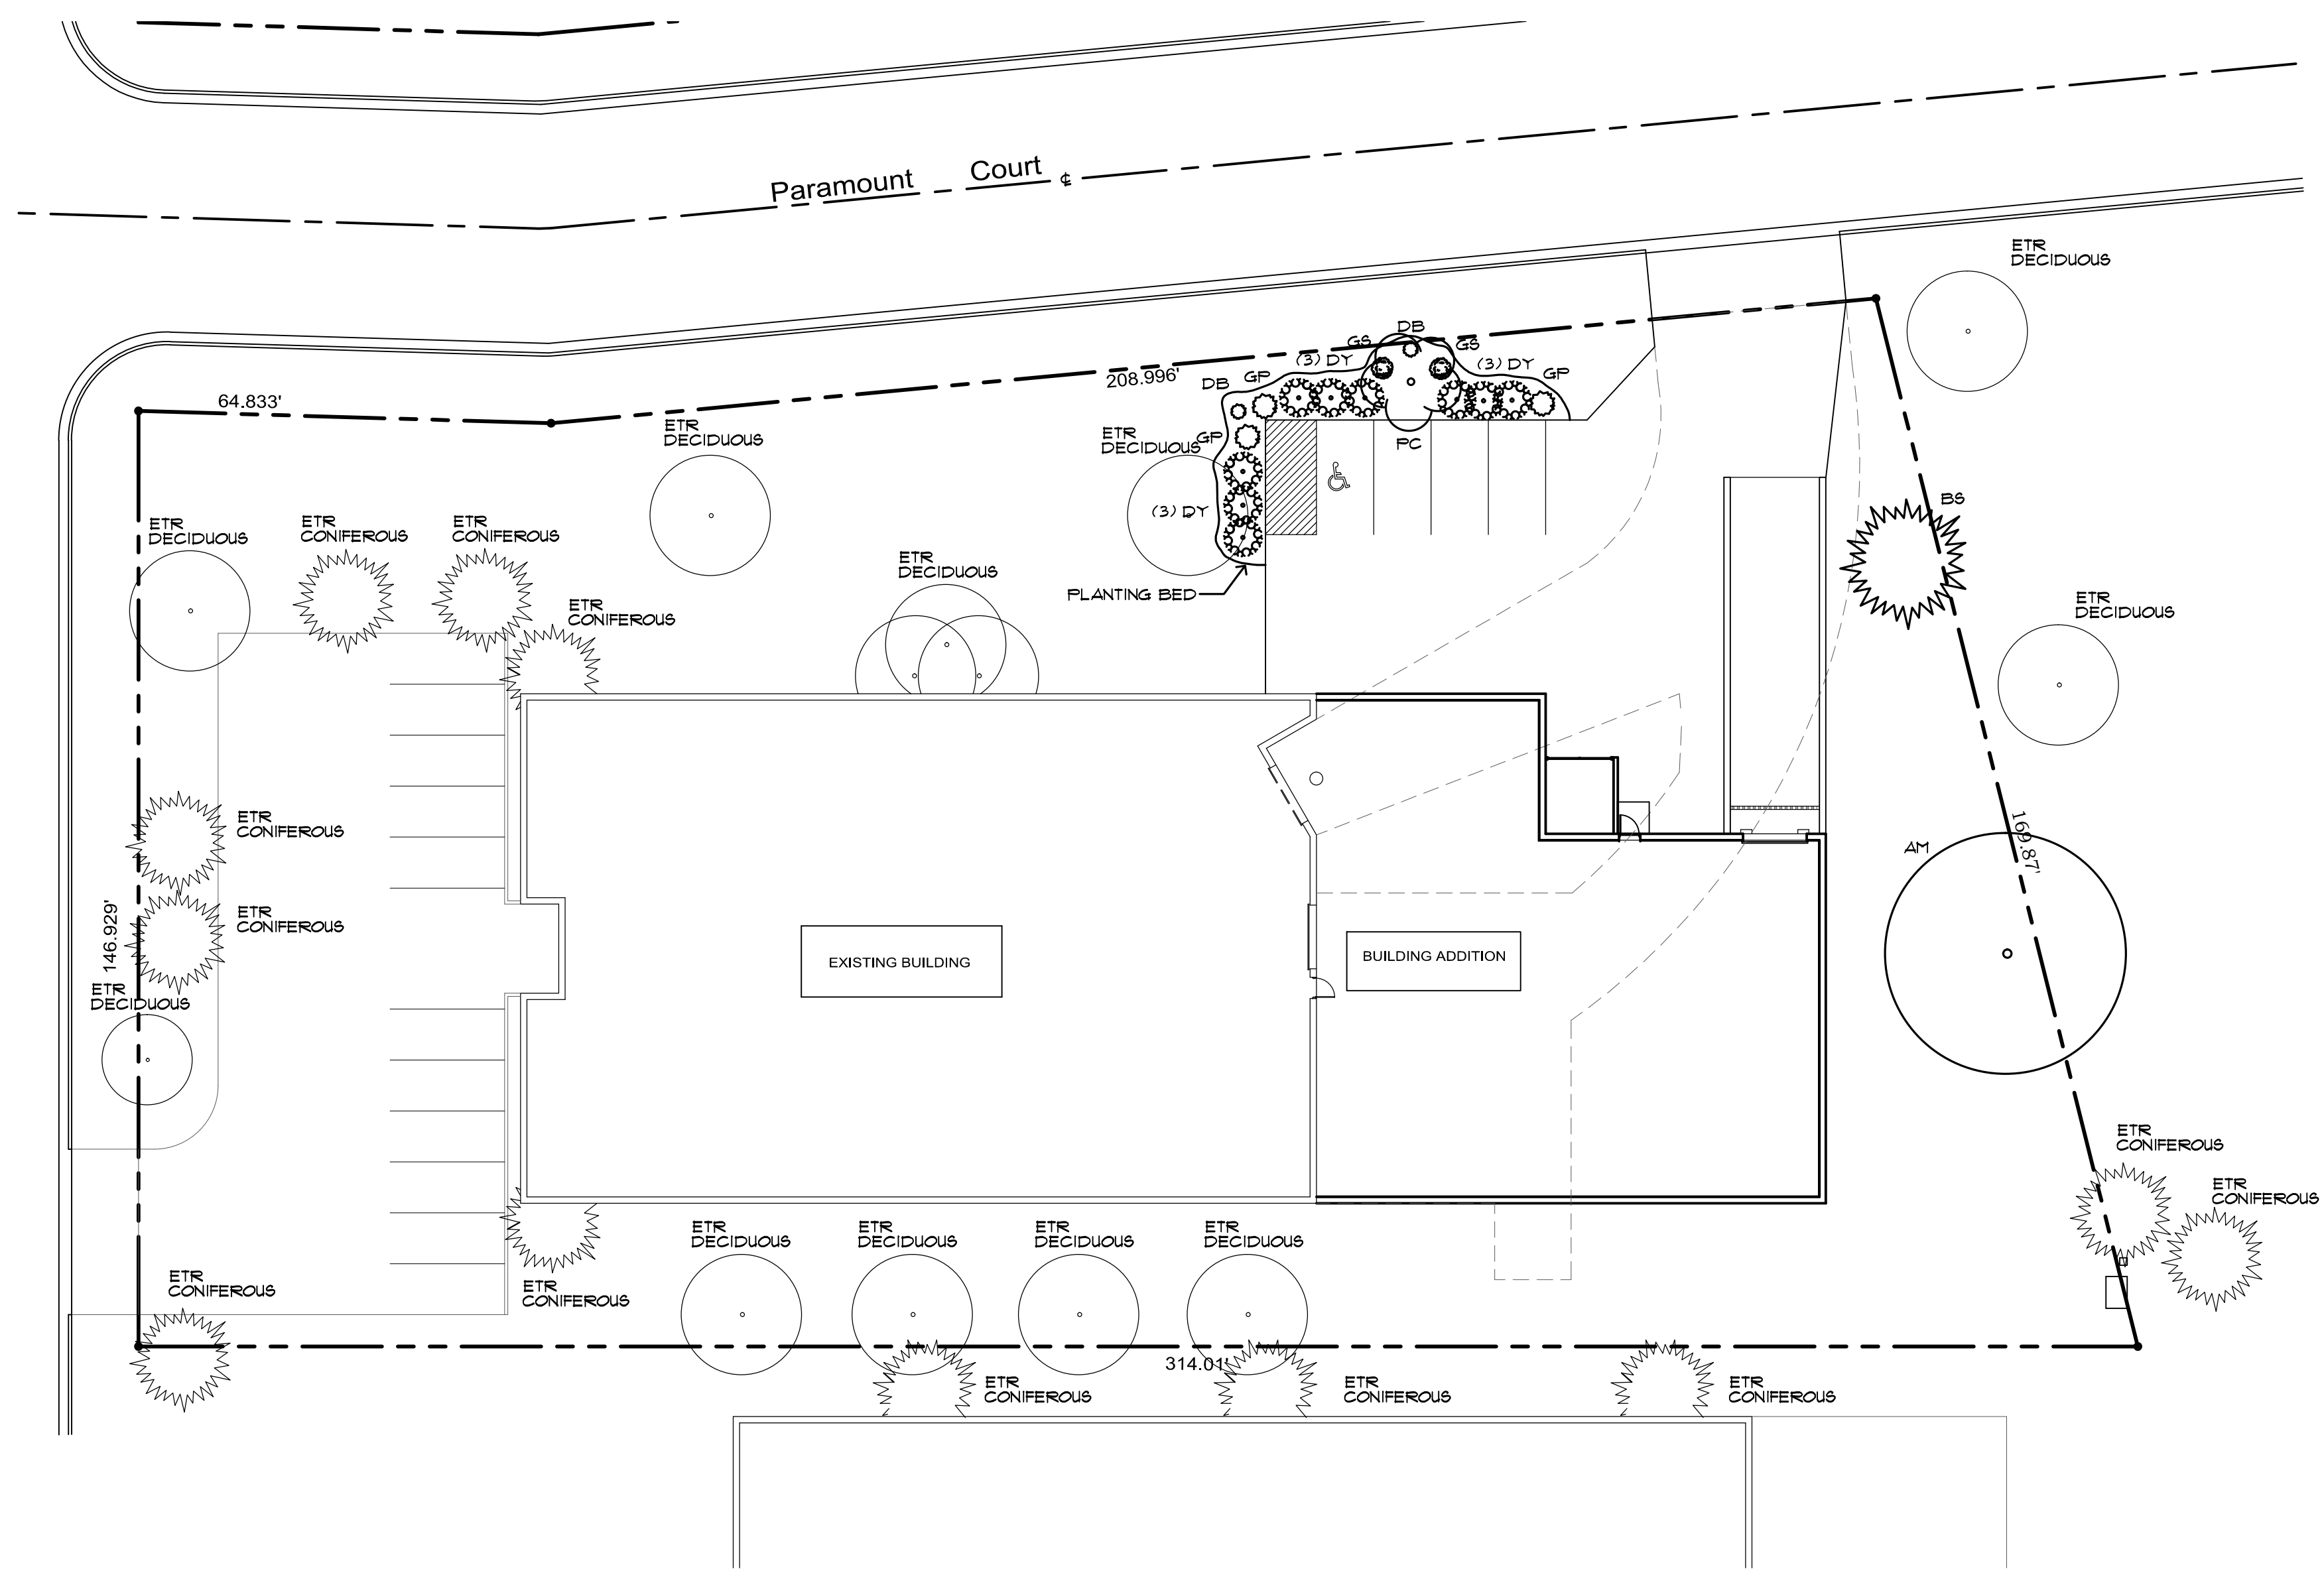

LANDSCAPE PLAN

SCALE: 1" = 20'